


Notes

THIS SURVEY HAS BEEN PREPARED WITH A SCALING ACCURACY FOR A USE AT A SCALE OF 1:50.
ALL DIMENSIONS IN METRES RELATED TO AN O.S.M.M LOCATED ON THE 1:500 SCALE AS SHOWN ON DRAWING 1/159A-1 (colour 35 84m).

- sh sill to head height
- fs floor to sill height
- fs floor to finish height
- L/S topside height
- fb floorboard direction
- conc concrete
- corr corrugated
- cup'd cupboard
- fr fireplace
- slid sliding door
- slid sliding door
- rain rain water pipe
- mp carpet
- 5.17 room height
- roof slope

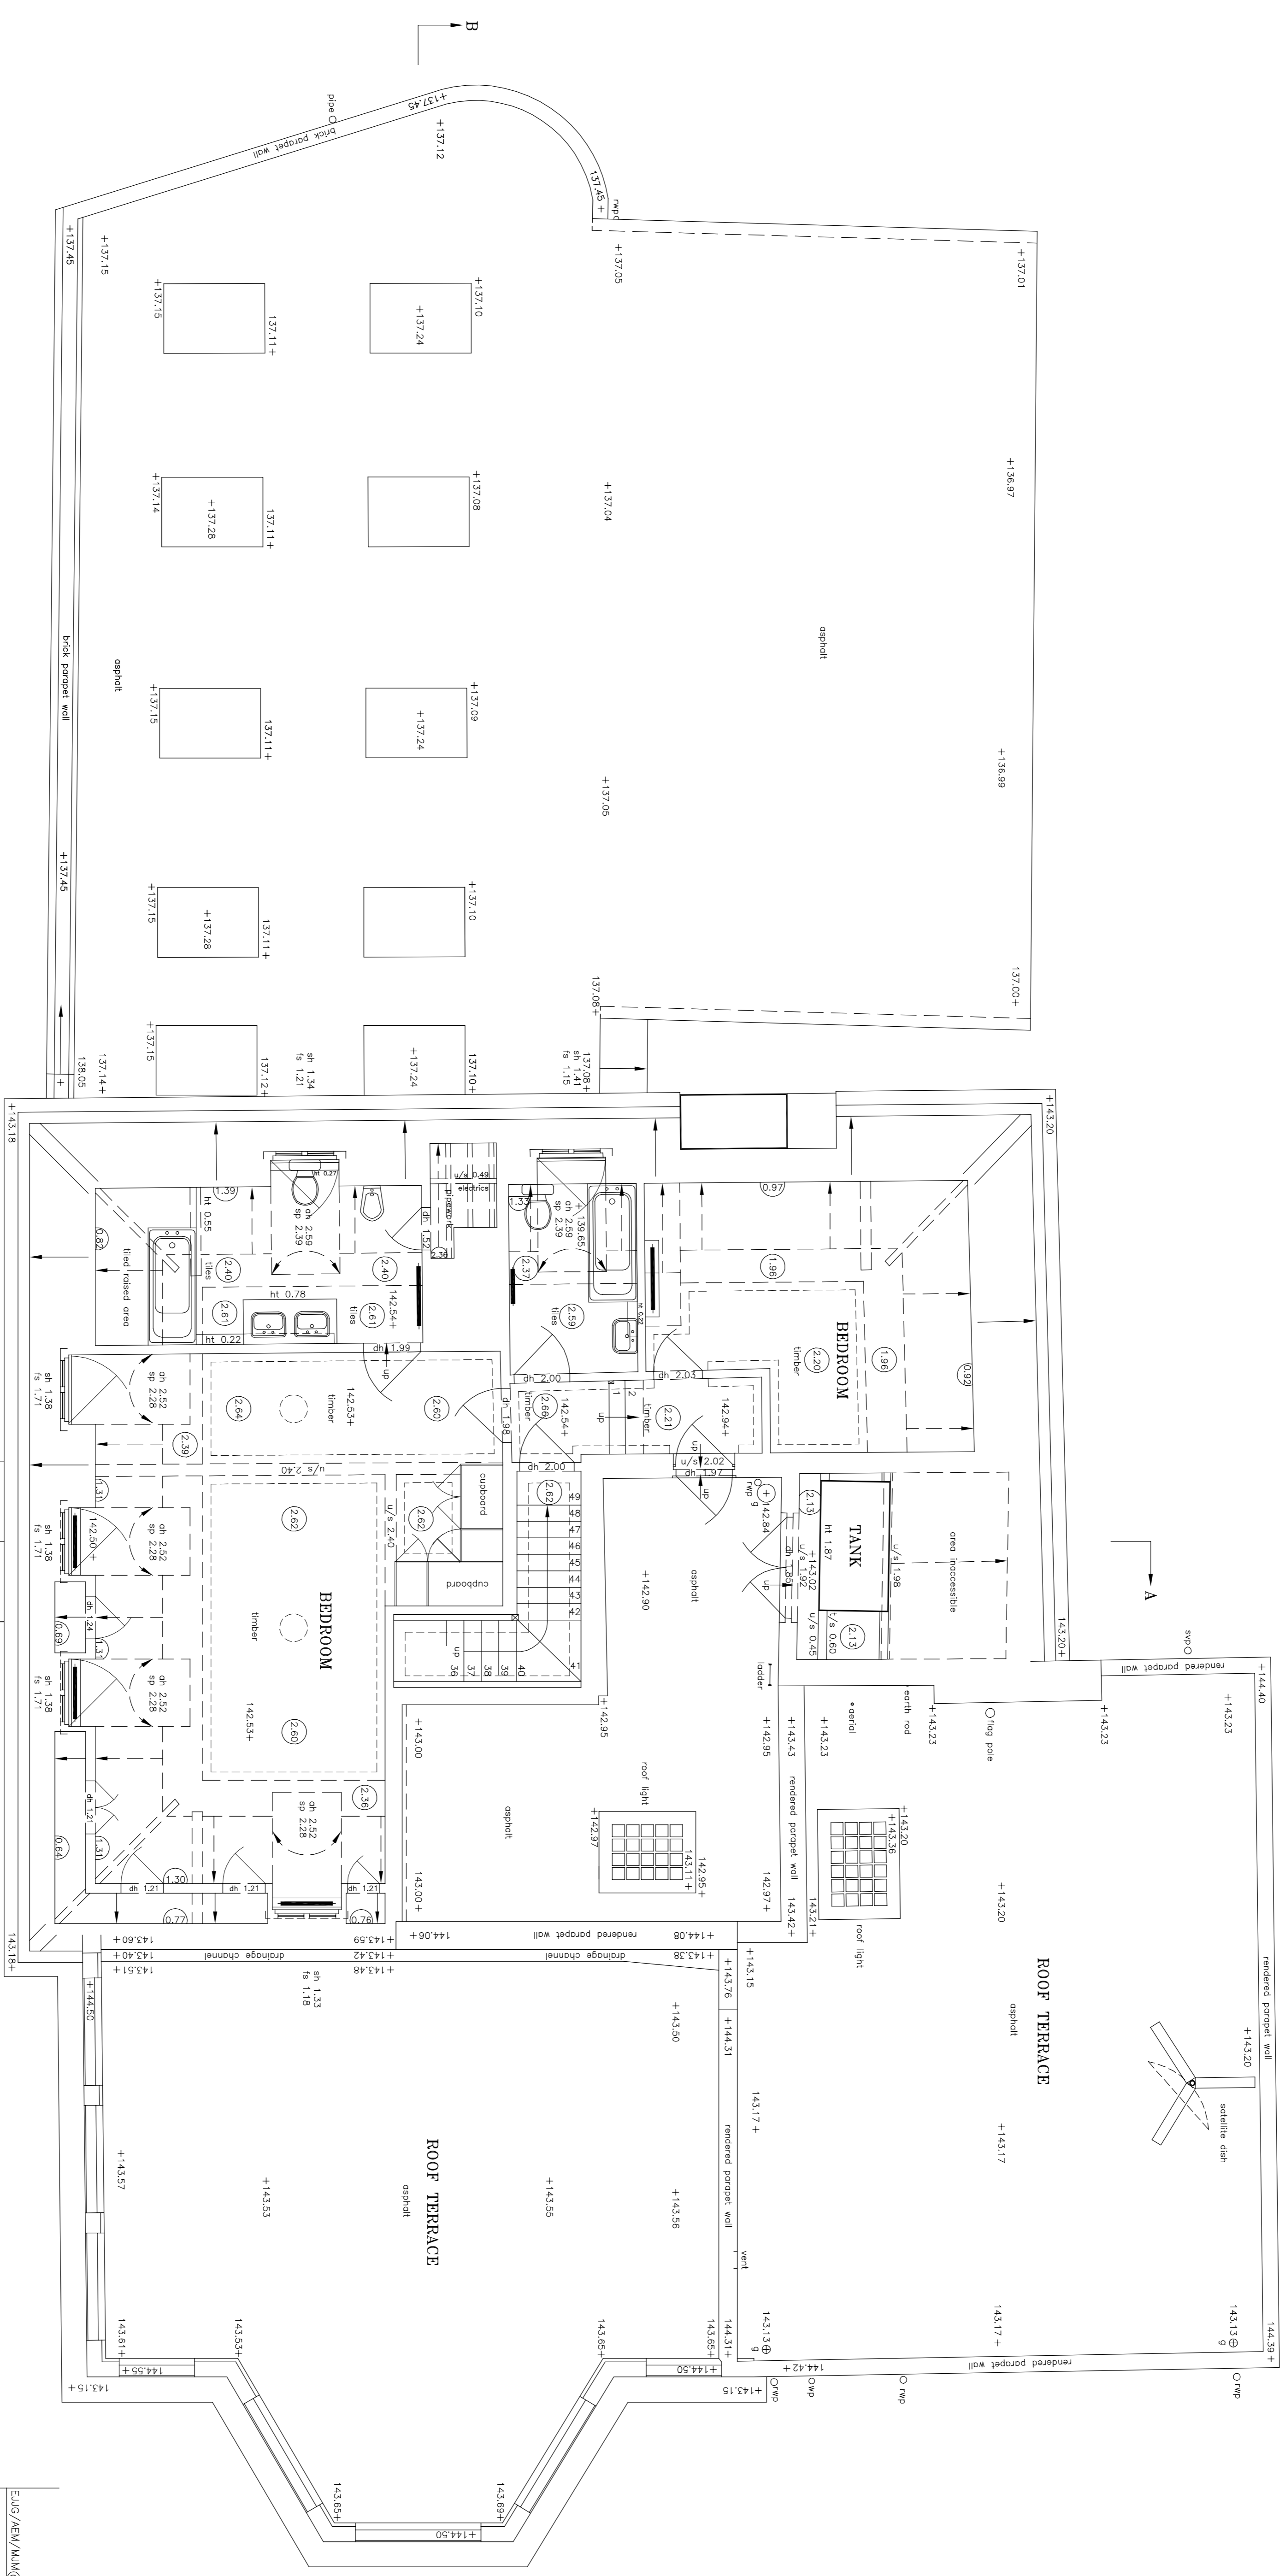

SECOND FLOOR PLAN

client THE CHARLTON BROWN PARTNERSHIP
in partnership with
HUSH PROPERTY LIMITED
NW3

job HEATH HOUSE
NORTH END WAY
HAMPSHEAD

ENIG/KEW/YAM © ON CENTRE SURVEYS LTD 2007 ACAD

title	SECOND FLOOR PLAN	dwg no.	17159A-1-5
scale	1:50	date	03/04/2007

ON CENTRE SURVEYS LTD.
LAND & BUILDING SURVEYORS
GEODETTIC ENGINEERS
Skelwell Green, New Street, Leamington Spa CV31 HP
TEL: 01926 336239 FAX: 01926 316616
E-MAIL: info@oncentre.co.uk
A member of The Survey Association