


Notes

THIS SURVEY HAS BEEN PREPARED WITH A SCALING ACCURACY FOR A PLOT AT A SCALE OF 1:50.
ALL LEVELS ARE IN METRES RELATED TO AN O.S.M. LOCATED ON HEATH HOUSE AS SHOWN ON DRAWING 171954-1 (sheet 135.84m).

- sh sill to head height
- u/s underside height
- l/s topside height
- Ro room height
- r/r room direction
- cup'd cupboard
- sp splashback
- dis drainage
- so soil and vent pipe
- rw rain water pipe
- cap carpet
- room height
- 3.17 roof slope

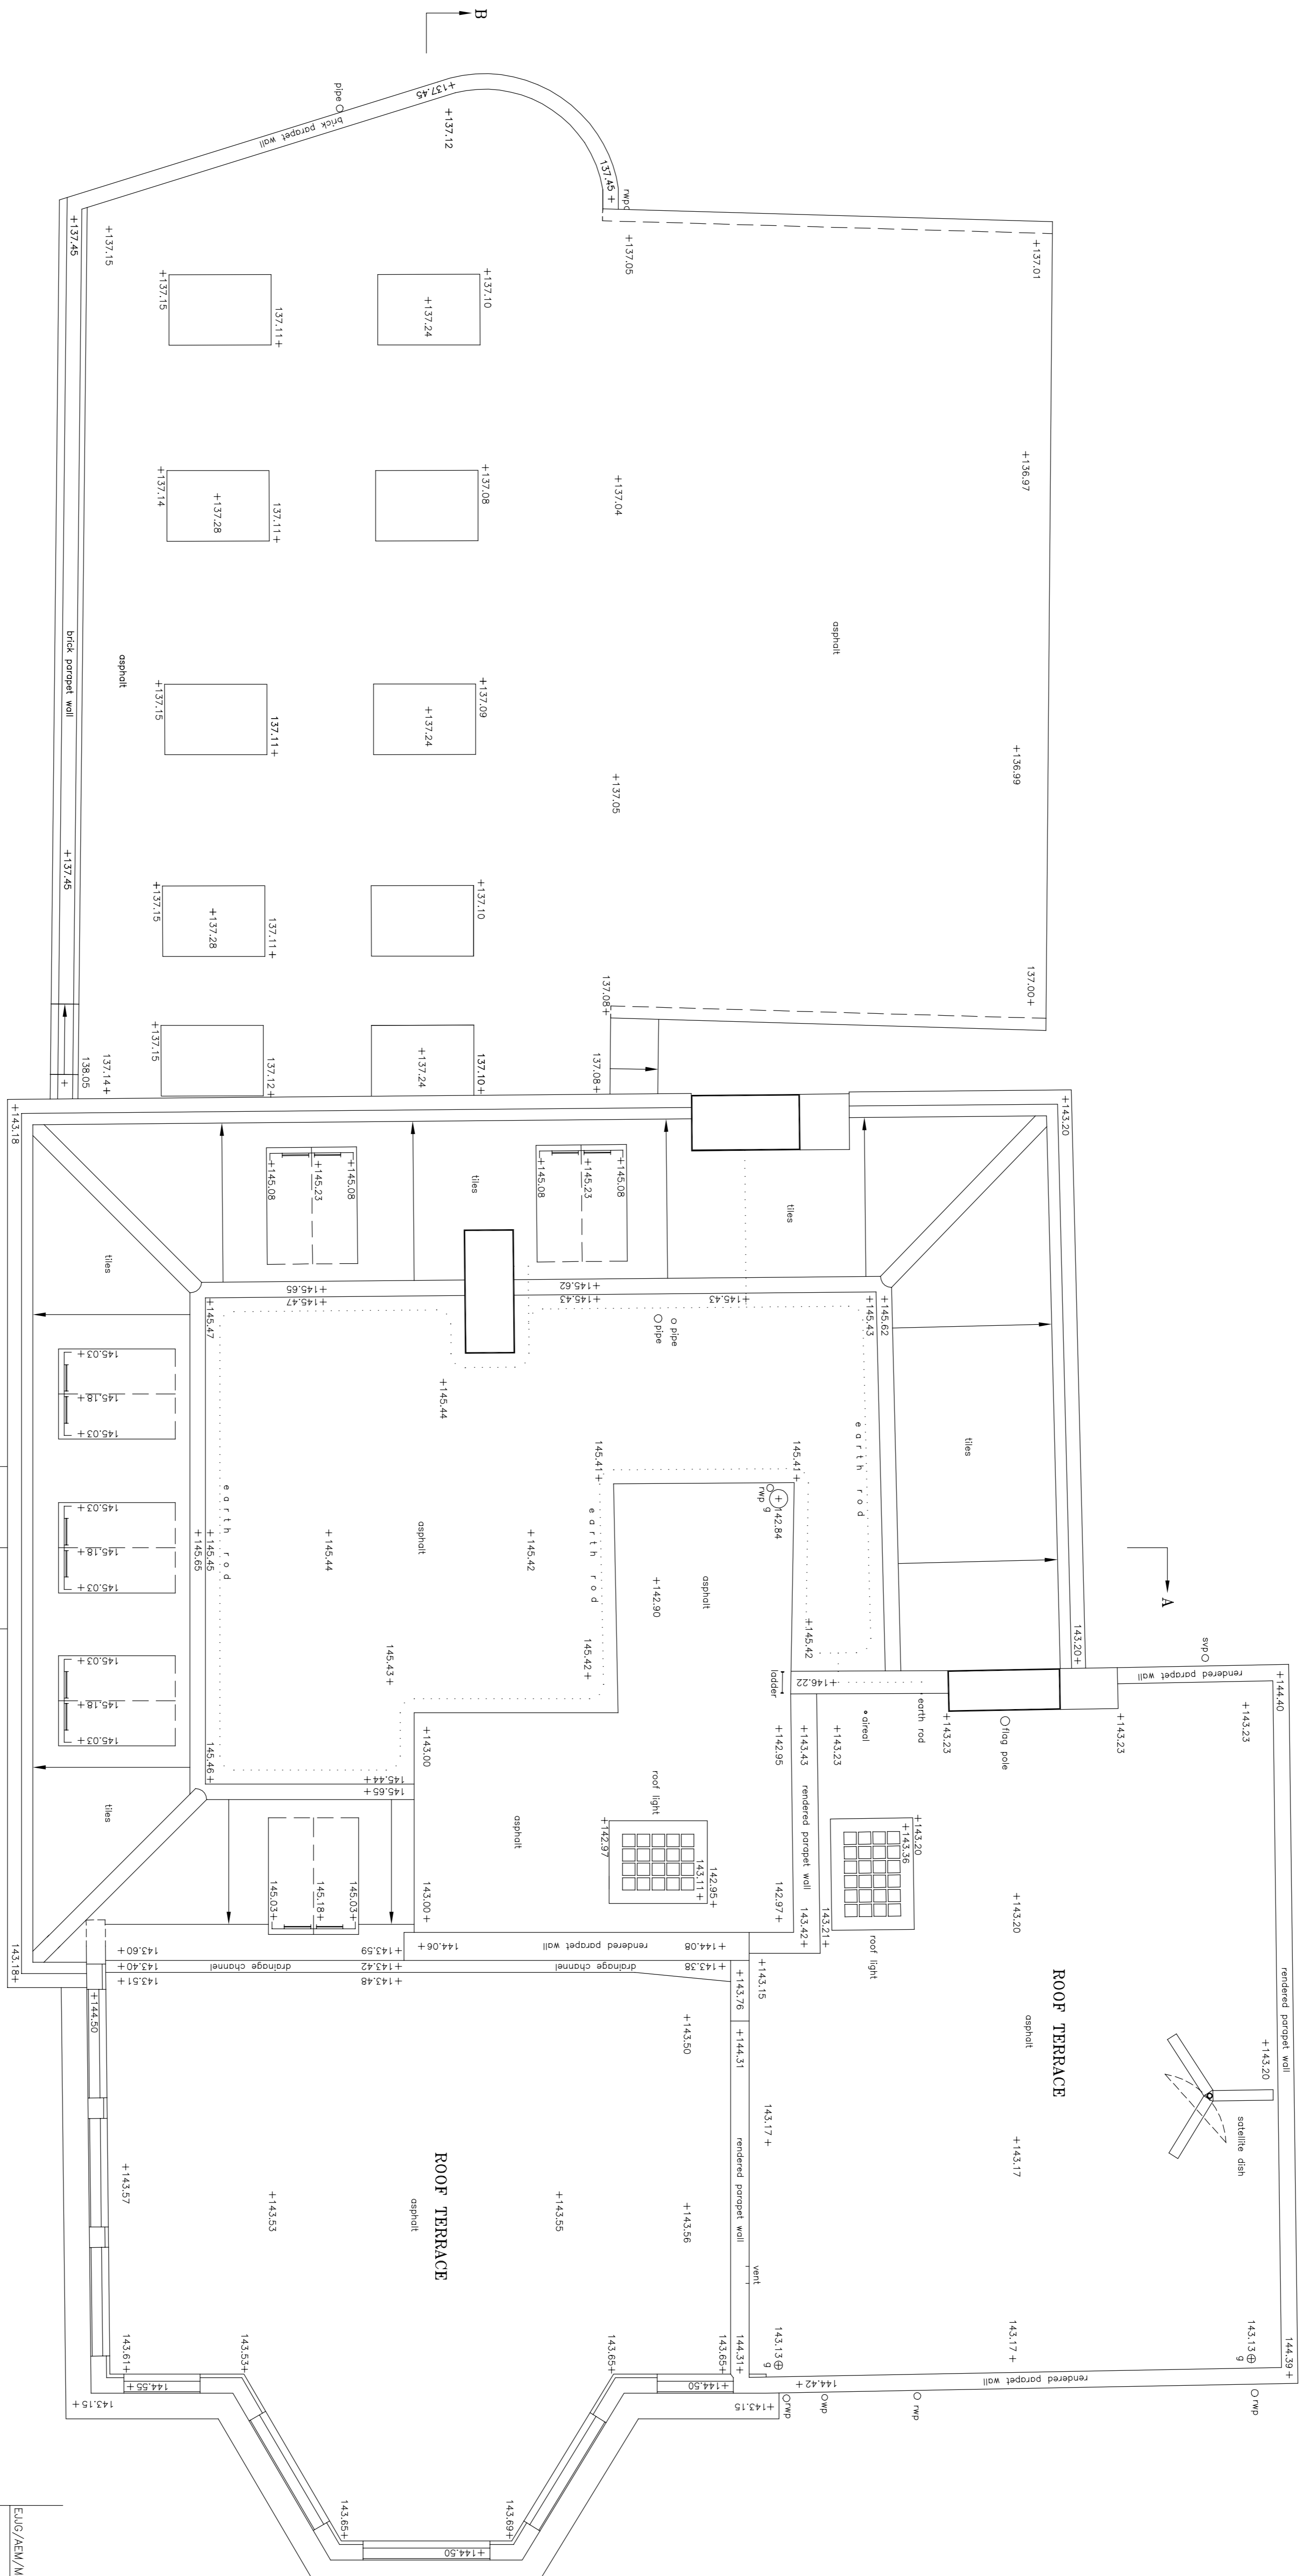

ROOF PLAN

job HEATH HOUSE NORTH END WAY HAMPTSTEAD NW3		EUS/REV/MJM © ON CENTRE SURVEYS LTD. 2007		ACAD
client THE CHARLTON BROWN PARTNERSHIP on behalf of HUSH PROPERTY LIMITED		title ROOF PLAN		dwg no. 171954-1-6
scale 1:50		date 03/04/2007		
ON CENTRE SURVEYS LTD. LAND & BUILDING SURVEYORS GEODETIC ENGINEERS Sackville Gardens, London Sp 0X1 HP TEL: 01956 336299 FAX: 01956 316606 E-MAIL: info@oncentresurveys.co.uk A member of The Survey Association				