


THIS SURVEY HAS BEEN PREPARED WITH A SCALING ACCURACY
FOR A FLOT AT A SCALE OF 1:50.
ALL LEVELS ARE IN METRES RELATED TO AN O.S.D.M LOCATED
ON HEATH HOUSE AS SHOWN ON DRAWING 17195A-1
(elevation 35.84m).

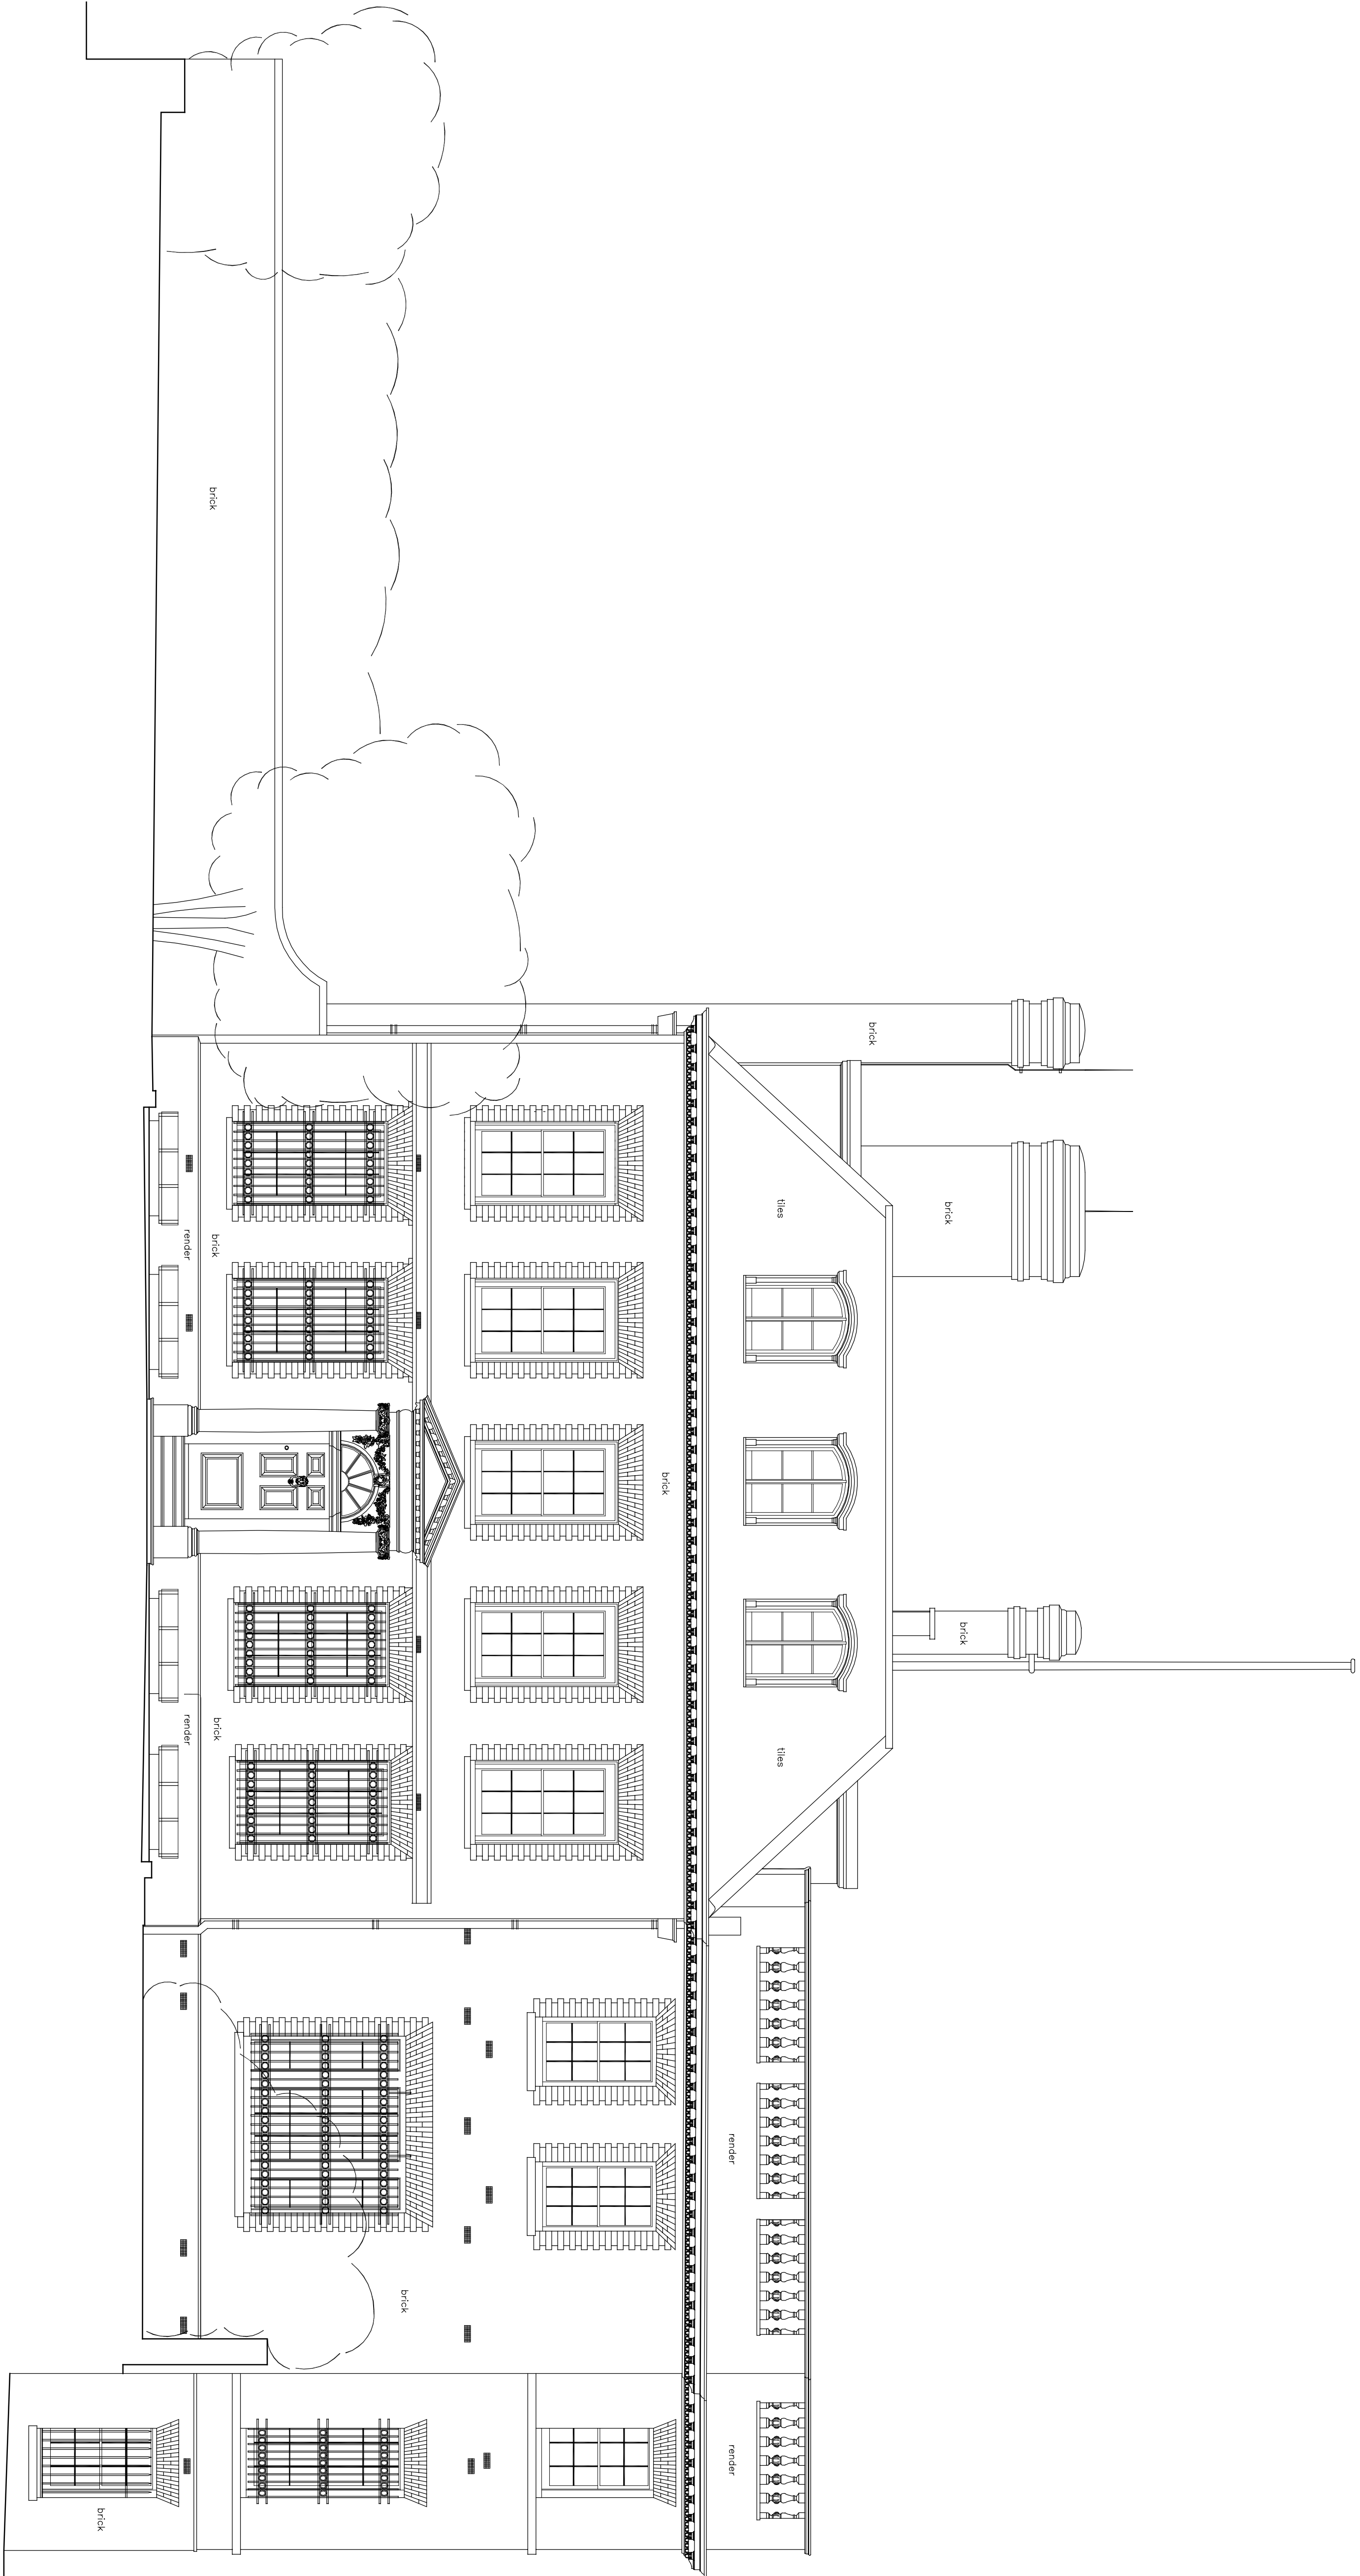

SOUTH ELEVATION (HEATH HOUSE)

Z. 132.00m A.O.D

job
HEATH HOUSE
NORTH END WAY
HAMPSTEAD
NW3

client
THE CHARLTON BROWN PARTNERSHIP
OF
HUSH PROPERTY LIMITED

title
SOUTH ELEVATION

dwg no.
17195A-1-9

scale
1:50

date
03/04/2007

ON CENTRE SURVEYS LTD.
LAND & BUILDING SURVEYORS
GEODETIC ENGINEERS
Suttonwell Grange, New Street, Lymmington Spa QX3 1HP
TEL: 01926 334623 FAX: 01926 316606
E-MAIL: info@oncentre.co.uk

A member of The Survey Association