


Notes

THIS SURVEY HAS BEEN PREPARED WITH A SCALING ACCURACY FOR A PLOT AT A SCALE OF 1:50.
ALL LEVELS ARE IN METRES RELATED TO AN O.S.B.M LOCATED ON HEATH HOUSE AS SHOWN ON DRAWING 17195A-1 (value 135.84m).

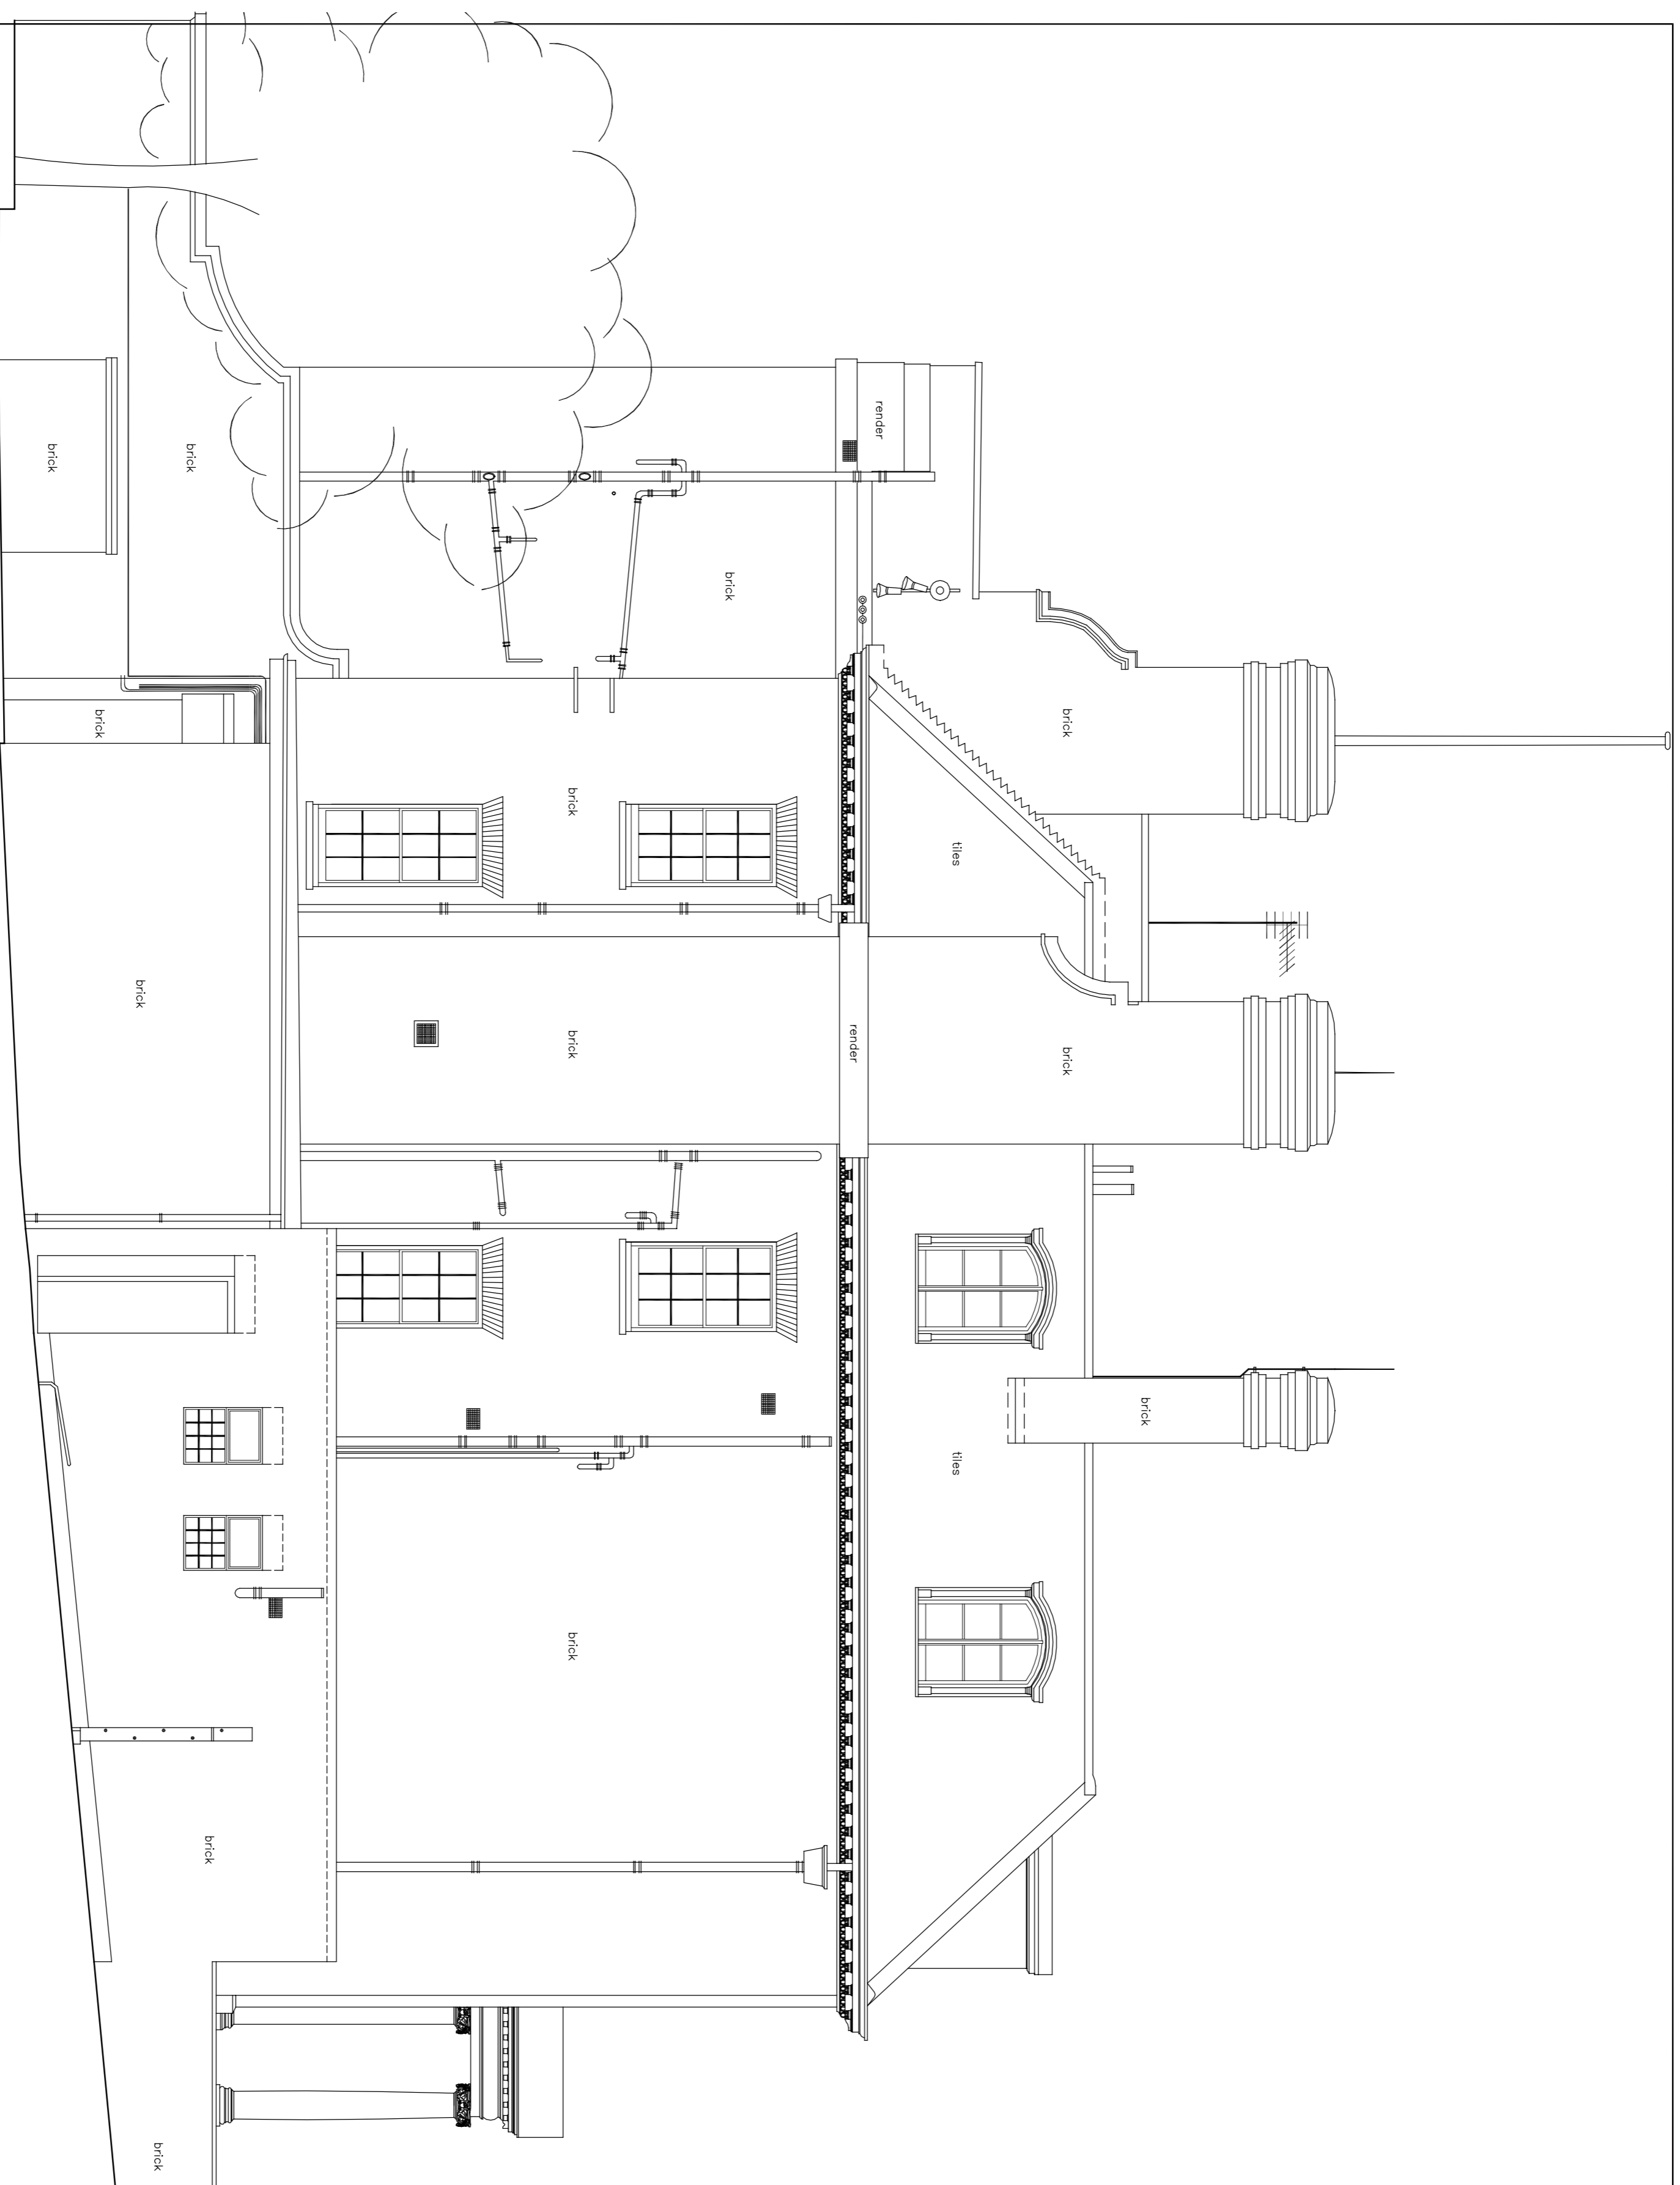

WEST ELEVATION (HEATH HOUSE)
Z=132.00m A.O.D

client		THE CHARLTON BROWN PARTNERSHIP on behalf of HUSH PROPERTY LIMITED	
job		HEATH HOUSE NORTH END WAY HAMPSTEAD NW3	
EJUG/AEM/MJM © ON CENTRE SURVEYS LTD. 2007		ACAD	
title		SOUTH ELEVATION	
scale		1:50	
dwg no.		17195A-1-10	
date		03/04/2007	

ON CENTRE SURVEYS LTD.
LAND & BUILDING SURVEYORS
GEODETIC ENGINEERS
Satchwell Grange, New Street, Leamington Spa CV31 1HP
TEL: 01926 336239 FAX: 01926 316506
E-MAIL: info@oncentre.co.uk
A member of The Survey Association