


**NOTES**

- LAYOUT FROM CENTRE SURVEYS LIMITED SURVEY DRAWINGS. REFER TO SURVEY DRAWINGS FOR TIMBER SECTION SIZES AND LEVELS

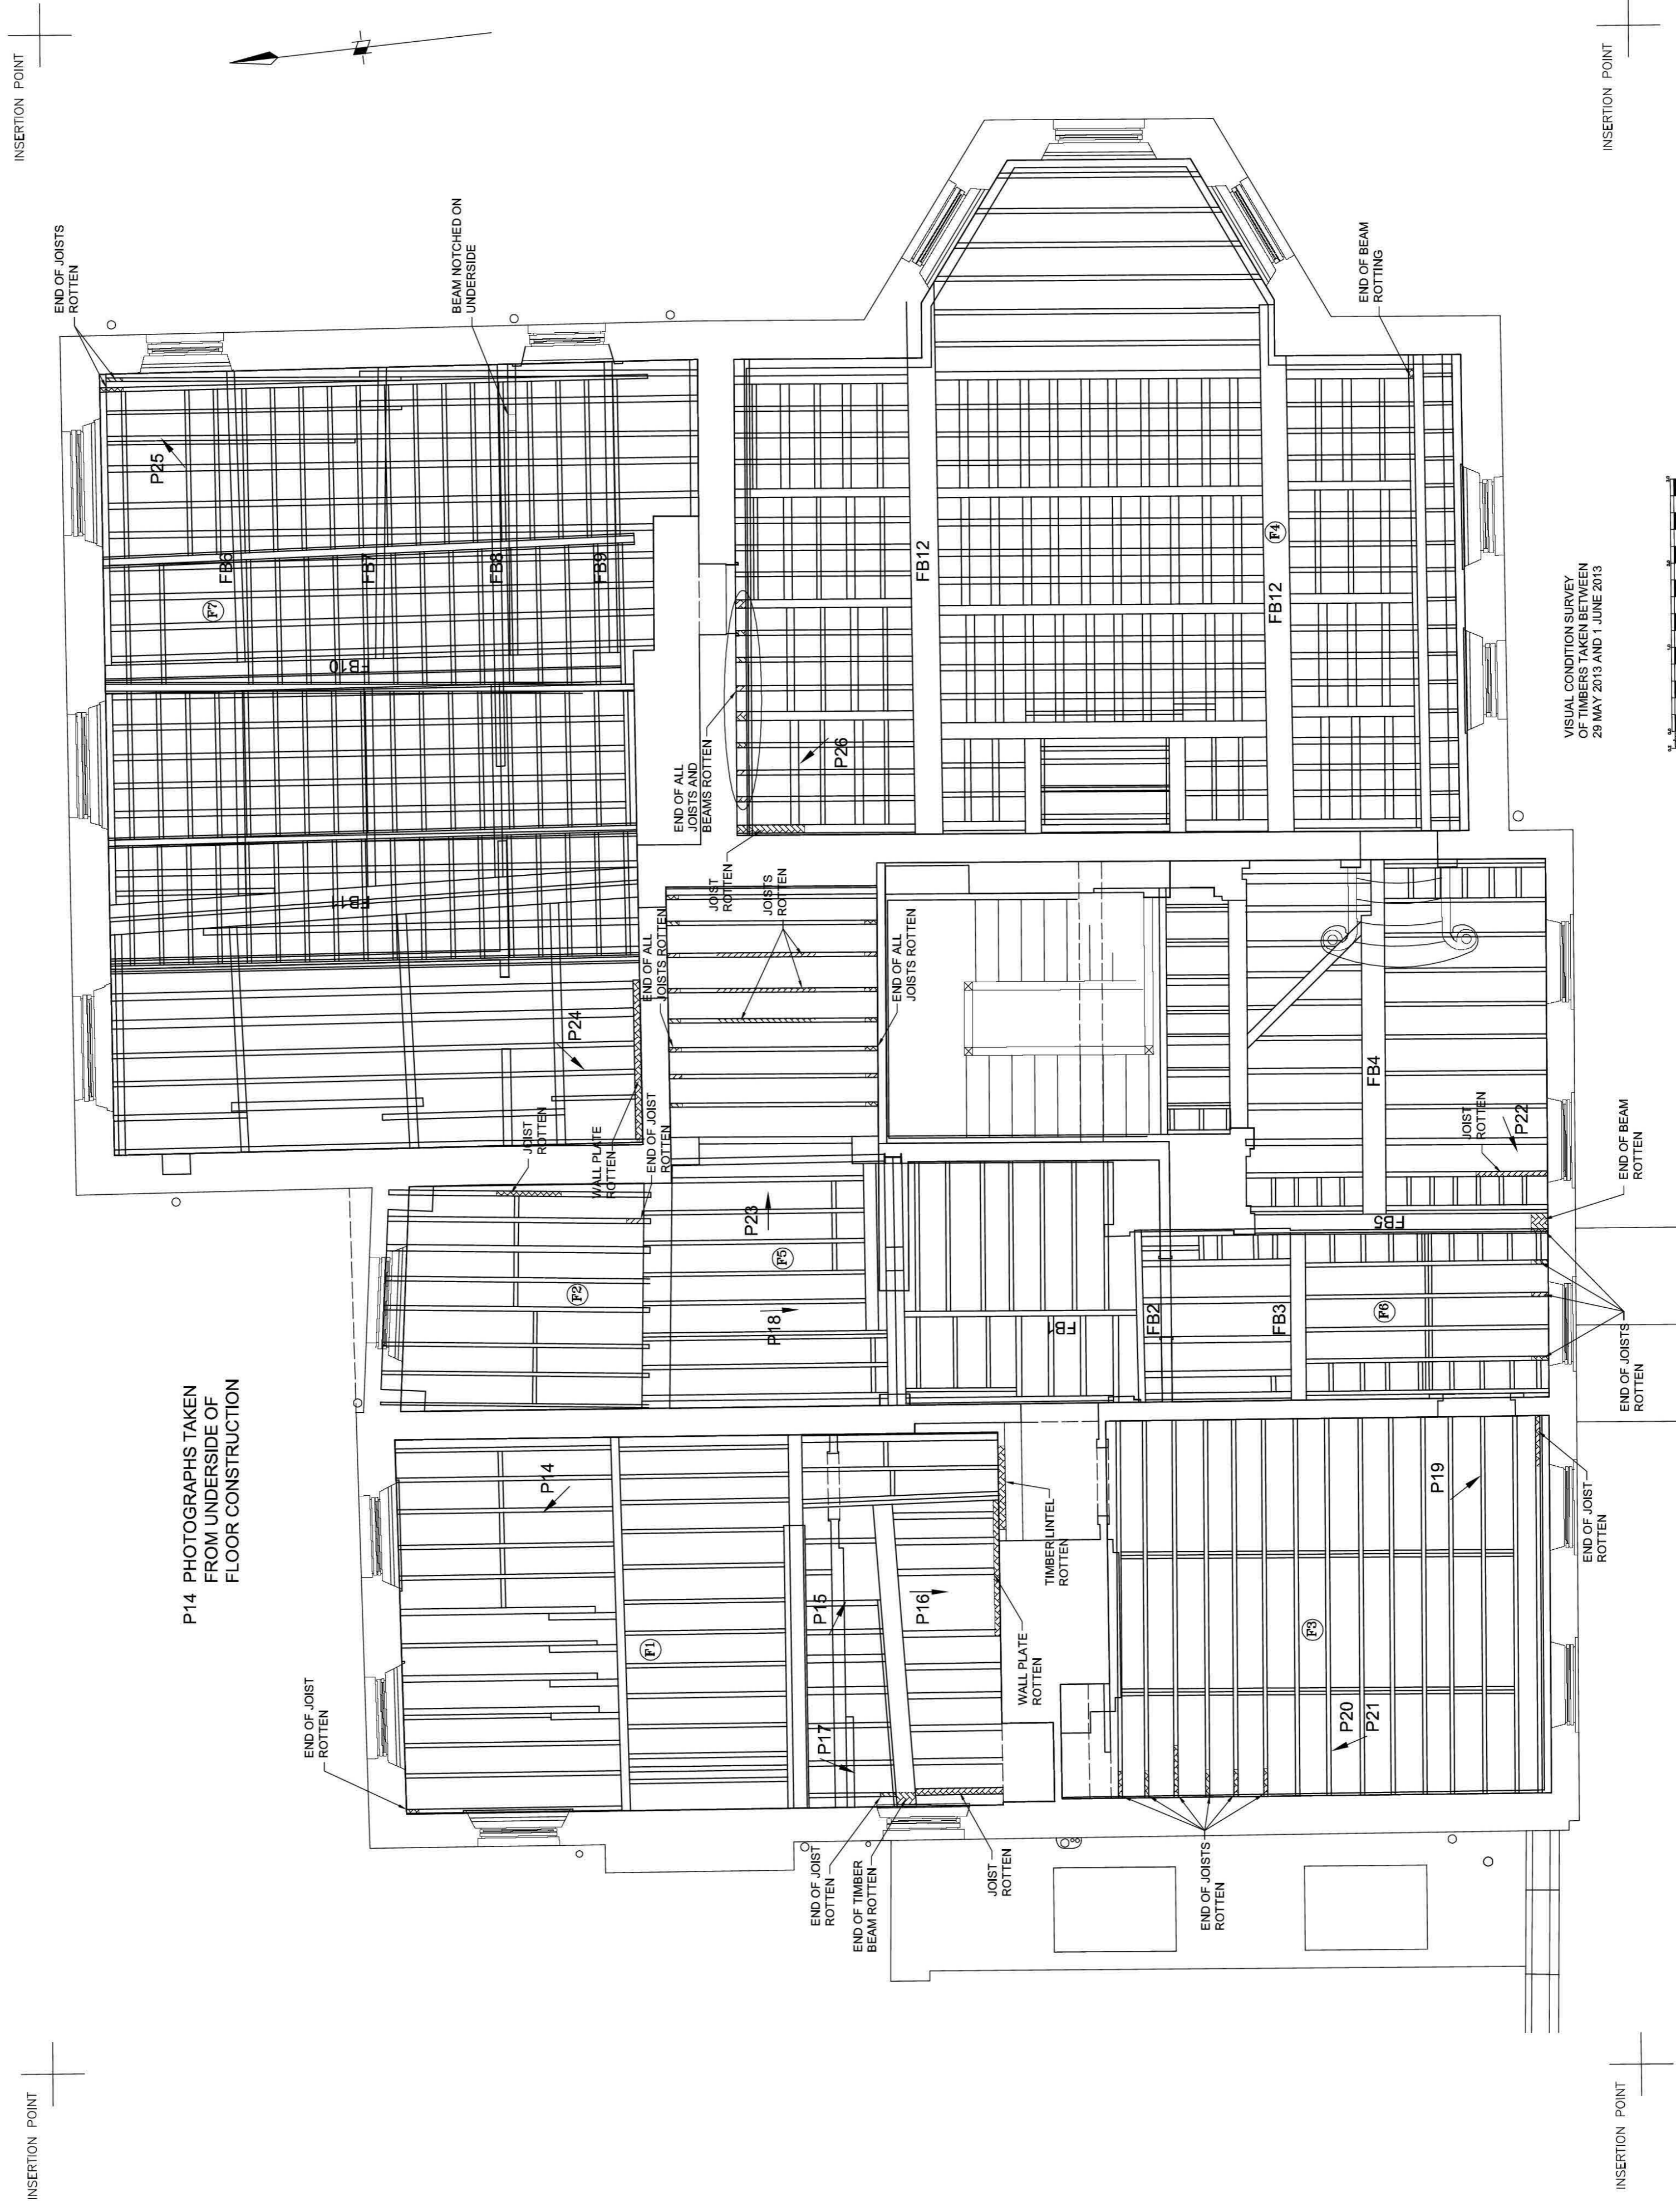


**FIRST FLOOR PLAN**

Suffix	Revision	Date
<b>GALBRAITH HUNT PENNINGTON LTD</b> Consulting Engineers 26 Station Way Cheam, Surrey SM3 8SQ 020 8643 7700 ©		
<b>HEATH HOUSE</b> NORTH END WAY LONDON NW3		
<b>Title</b> FIRST FLOOR CONDITION SURVEY OF TIMBERS		
Drawn	Date	Checked
JUN 13		
Scale	Date	Scale
1:50		1:50
Sheet Size	Sheet No.	Revision
A1	12221/TF02	



**NOTES**


- LAYOUT FROM CENTRE SURVEYS LIMITED SURVEY DRAWINGS. REFER TO SURVEY DRAWINGS FOR DIMENSIONS AND LEVELS.

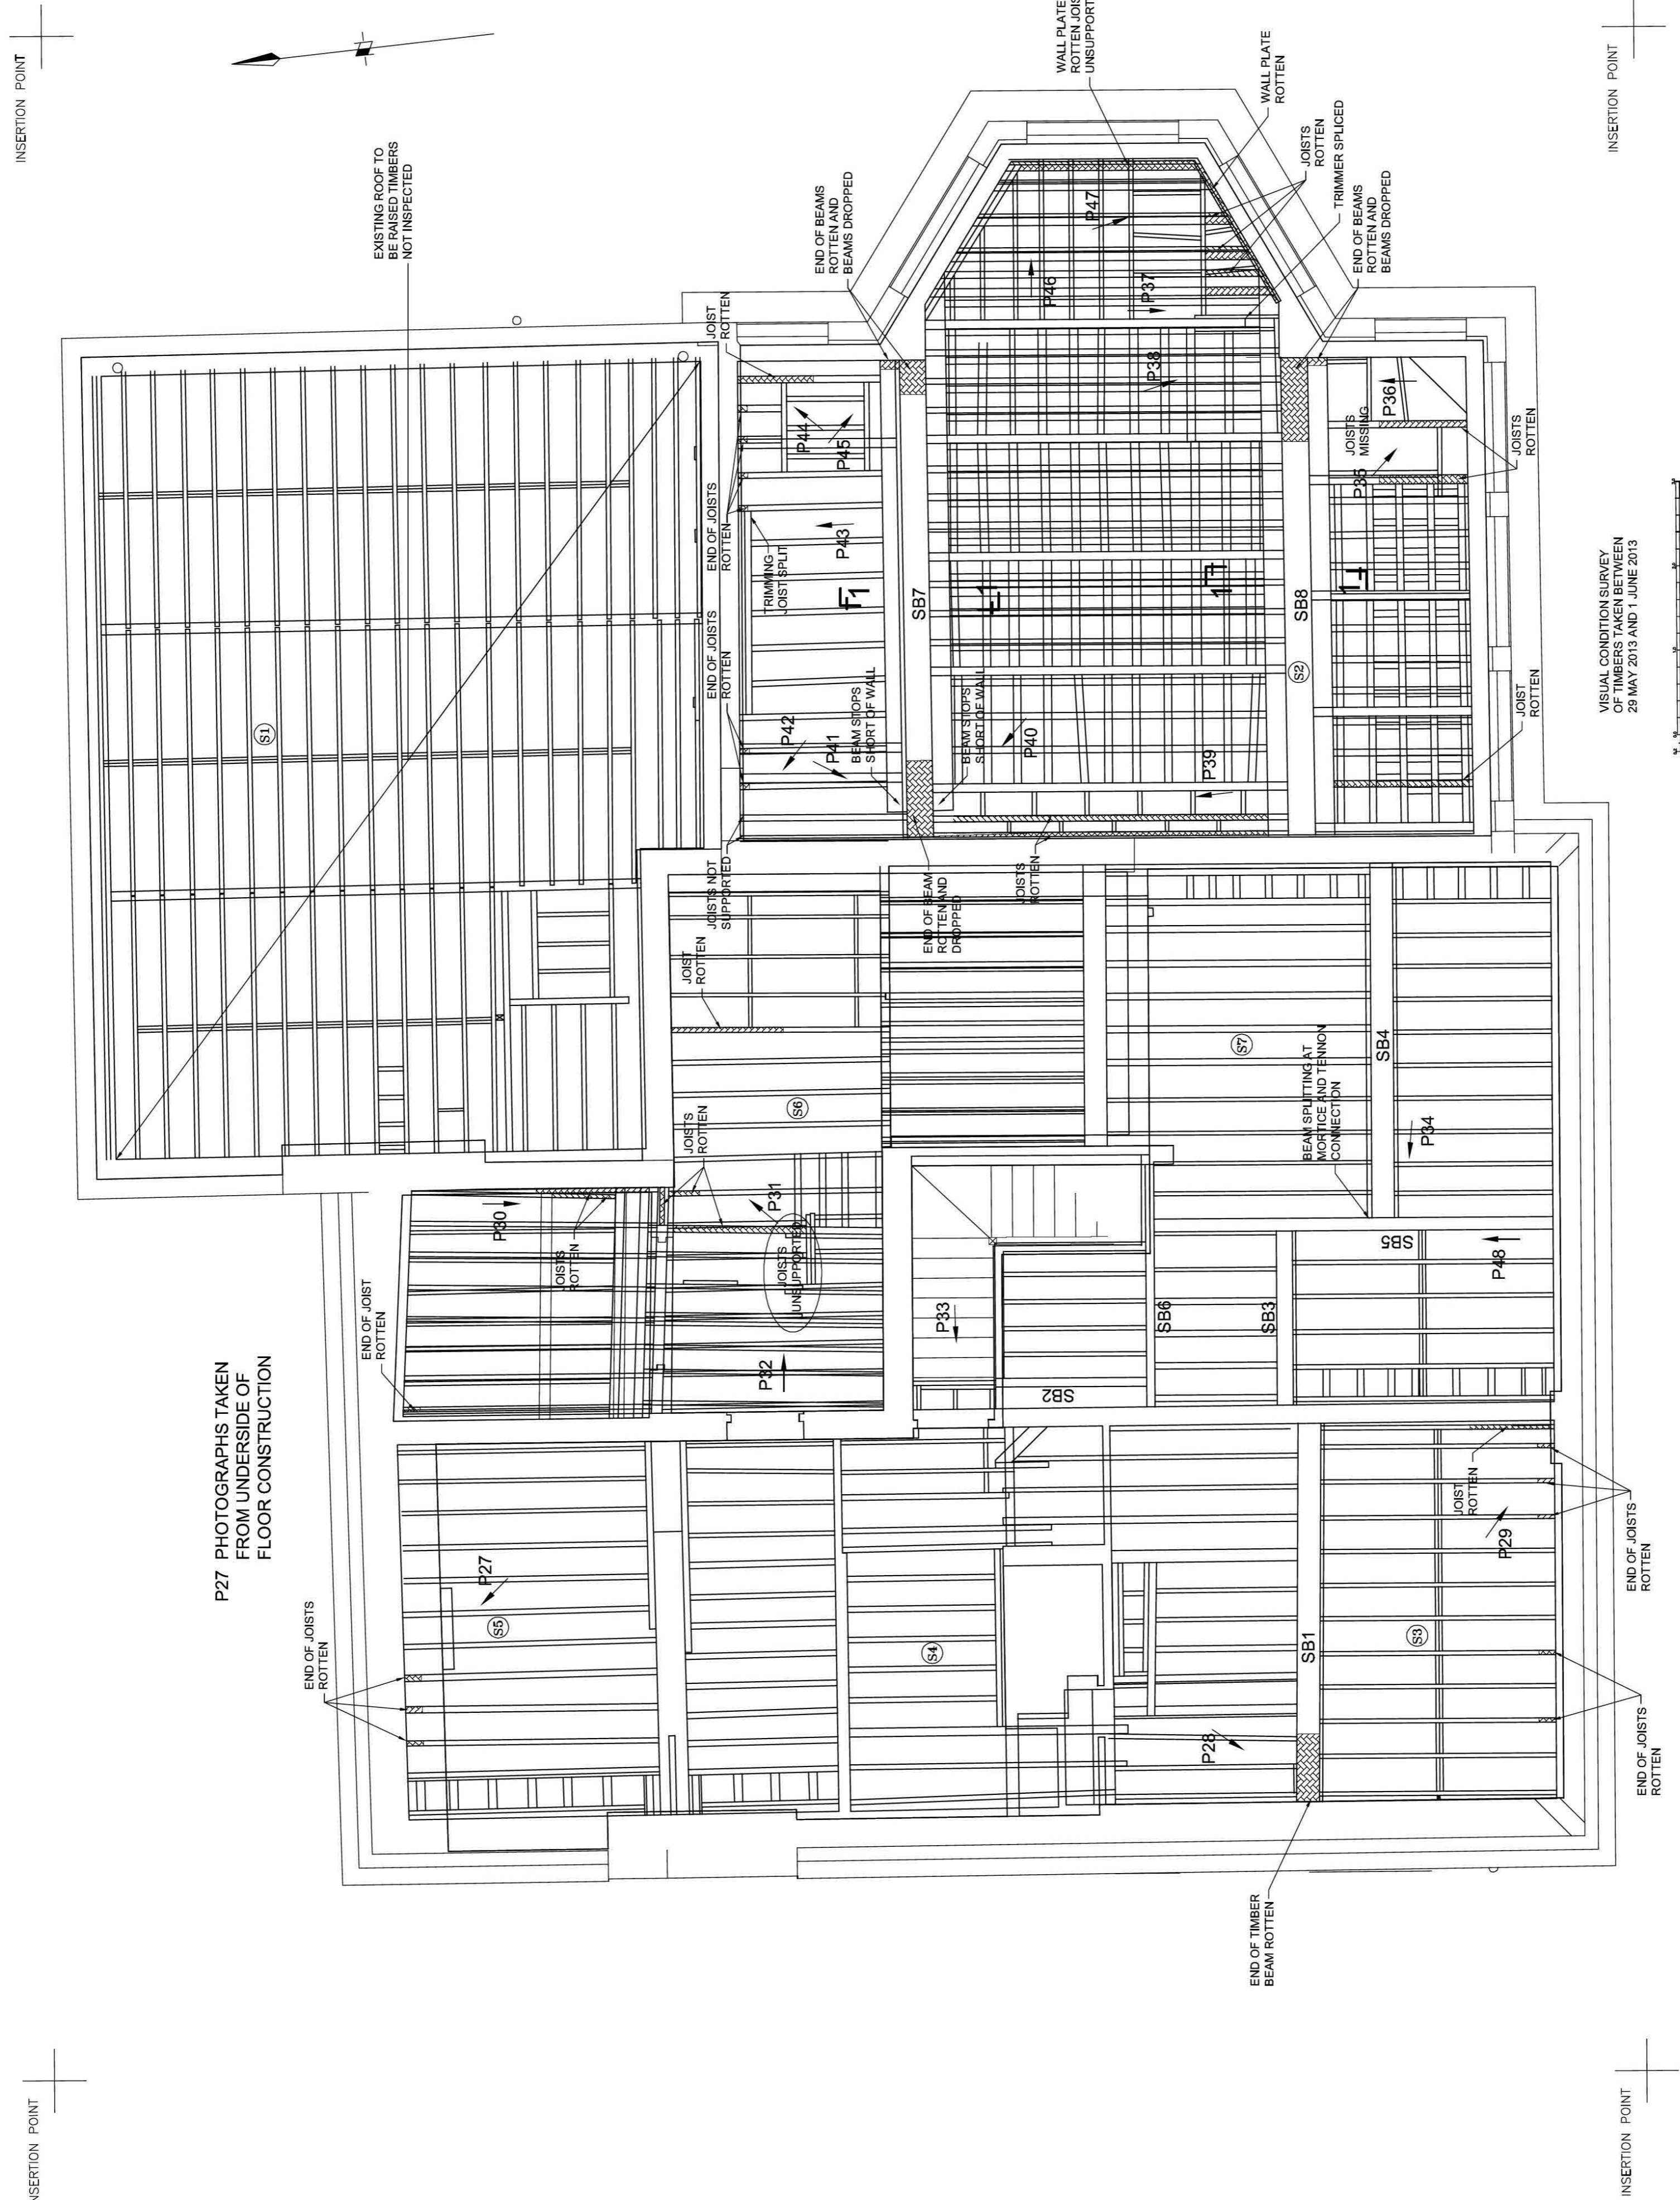

P27 PHOTOGRAPHS TAKEN FROM UNDERSIDE OF FLOOR CONSTRUCTION


EXISTING ROOF TO BE RAISED TIMBERS NOT INSPECTED

**SECTION 1 - 1**

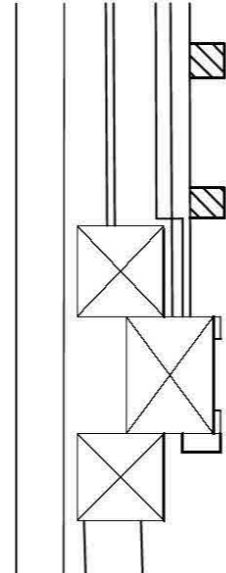

**SECOND FLOOR/ROOF PLAN**

VISUAL CONDITION SURVEY  
 CONDUCTED BY  
 29 MAY 2013 AND 1 JUNE 2013

 


Surfix	Revision	Date
<b>GALBRATH HUNT PENNINGTON LTD</b> Consulting Engineers 26 Station Way Chesham, Surrey SM6 8SQ 020 8643 7700		
Job <b>HEATH HOUSE</b> <b>NORTH END WAY</b> <b>LONDON NW3</b>		
Title <b>SECOND FLOOR</b> <b>CONDITION SURVEY OF TIMBERS</b>		
Drawn	Date	Checked
	JUN 13	
Scale	Date	1:50
1:20		
Sheet No.	Sheet Size	Sheet No.
A1	A1	12221/TF03
Revision		

**NOTES**

- LAYOUT FROM CENTRE SURVEYS LIMITED SURVEY DRAWINGS. REFER TO SURVEY DRAWINGS FOR DIMENSIONS AND LEVELS.

INSERTION POINT


INSERTION POINT

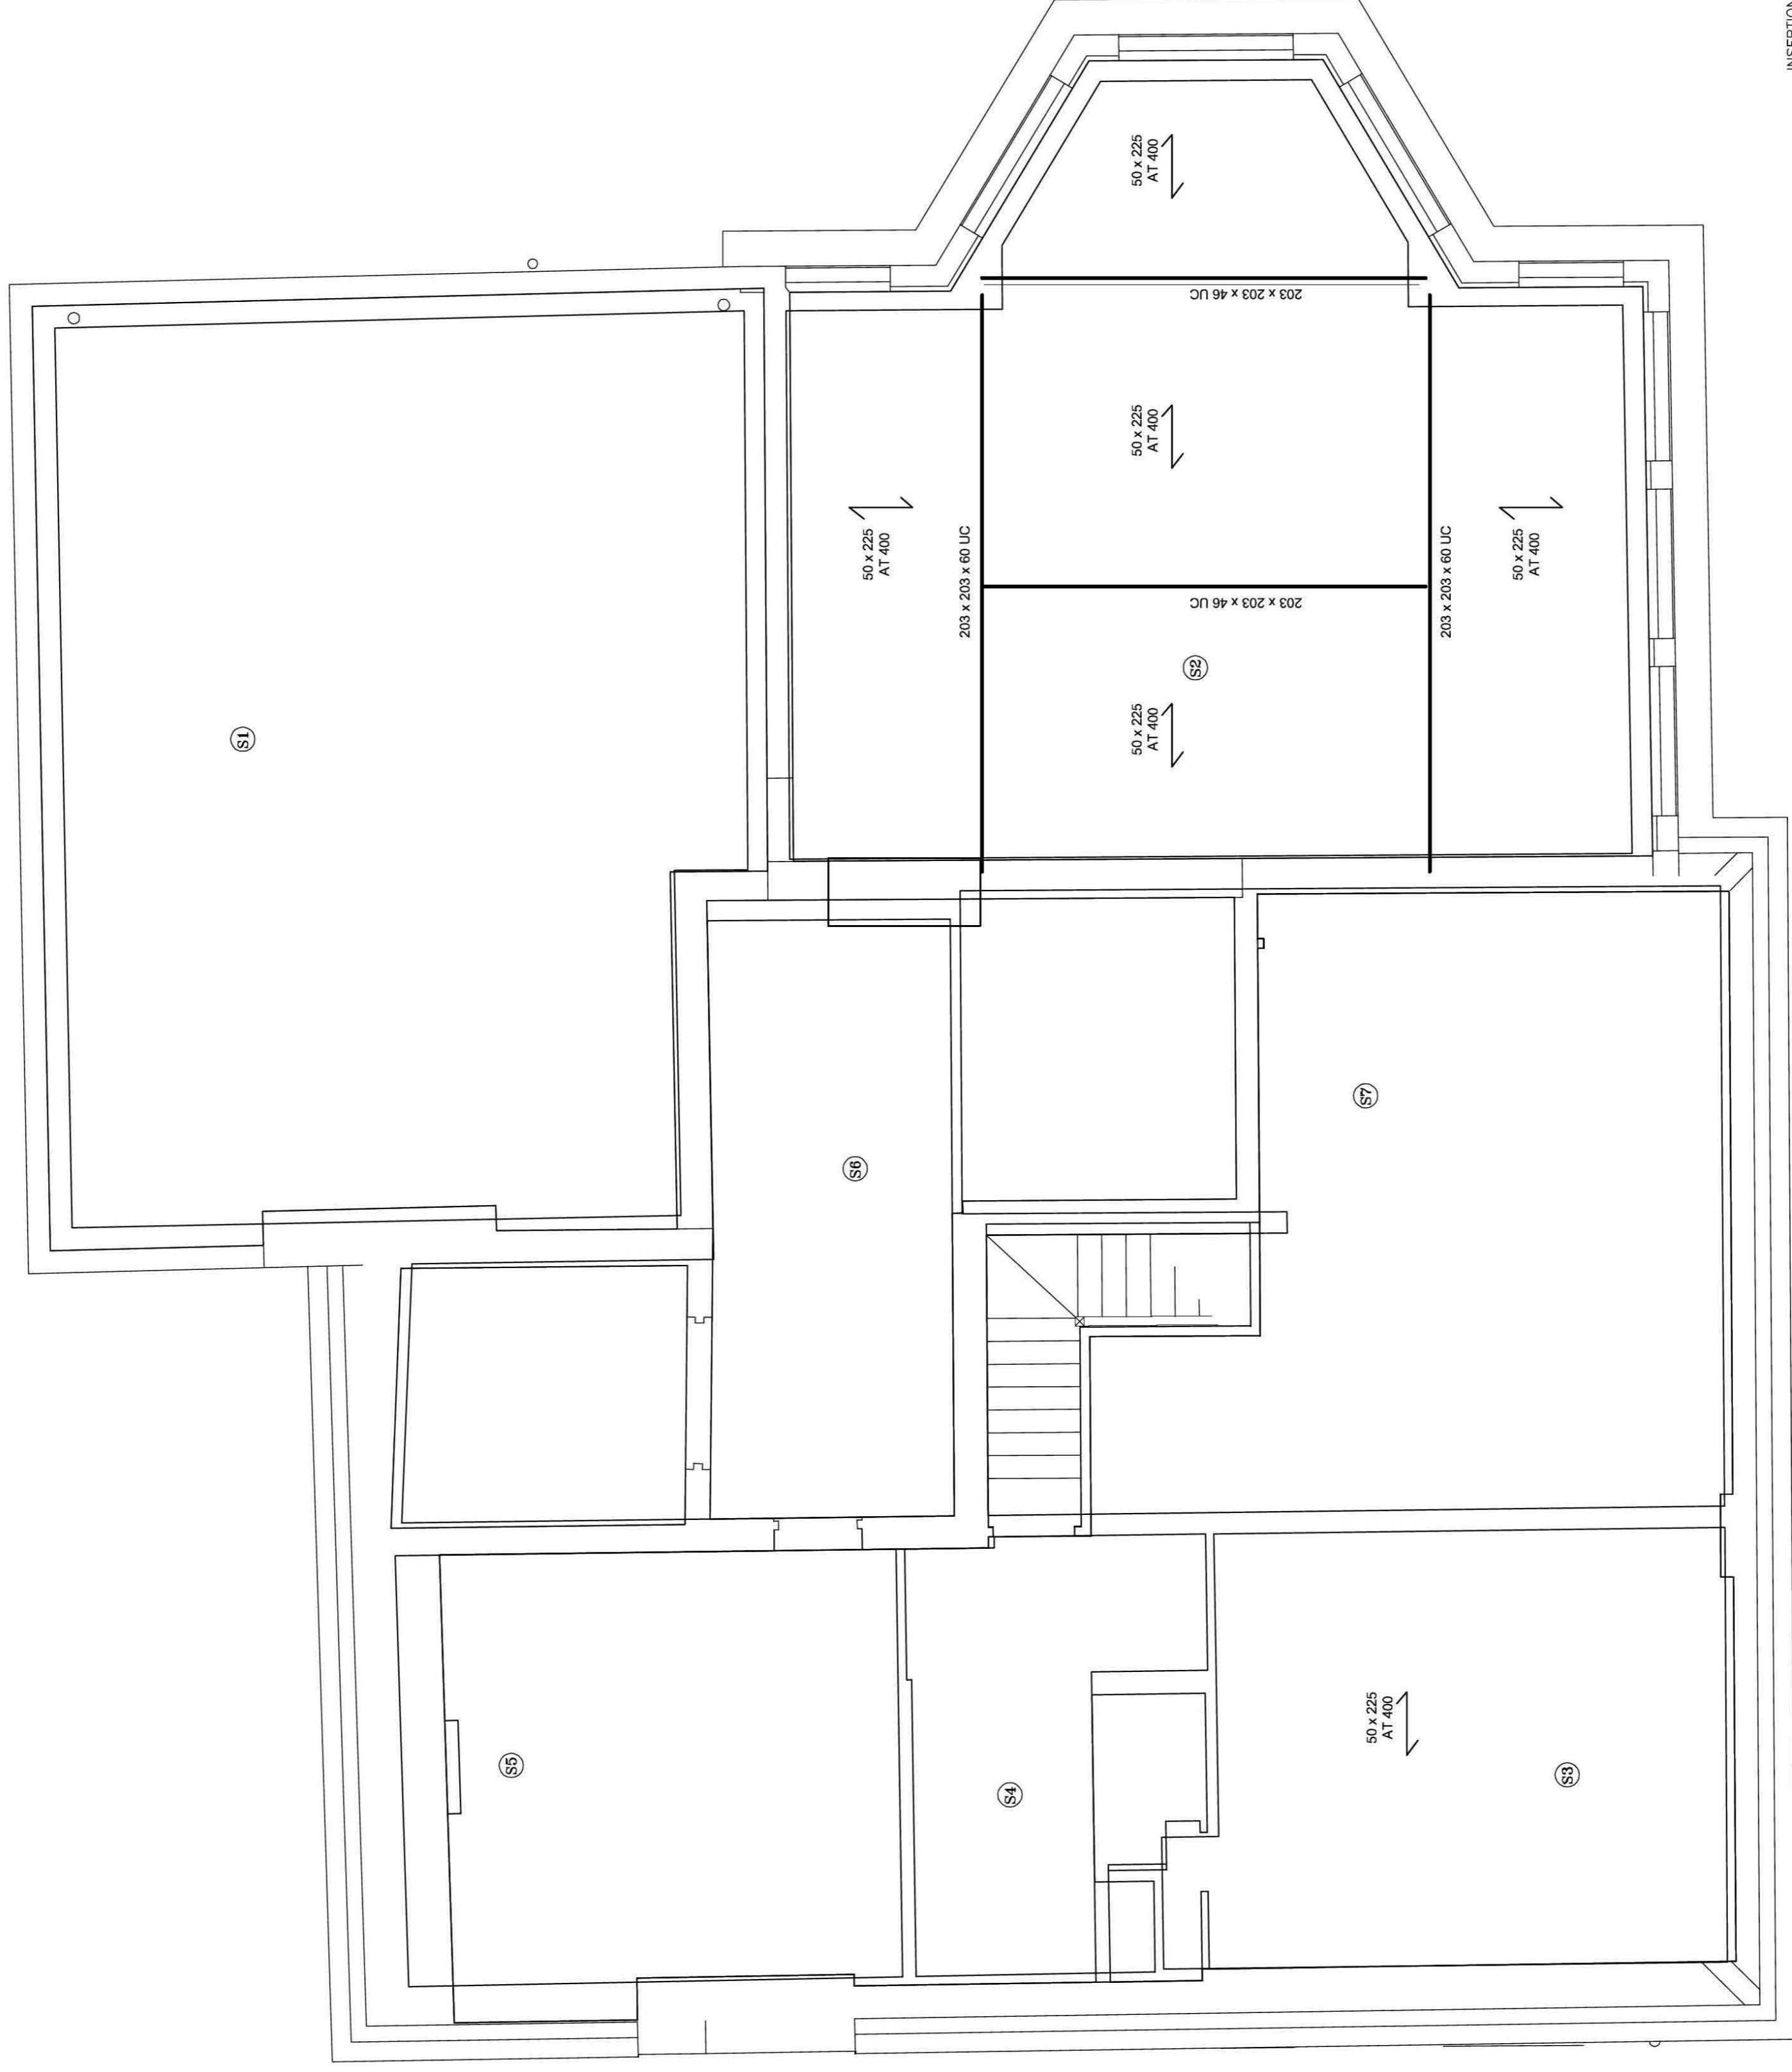


INSERTION POINT

INSERTION POINT

**SECOND FLOOR/ROOF PLAN  
PROPOSED RECONSTRUCTION  
DETAILS FOR AREAS S2 AND S3**

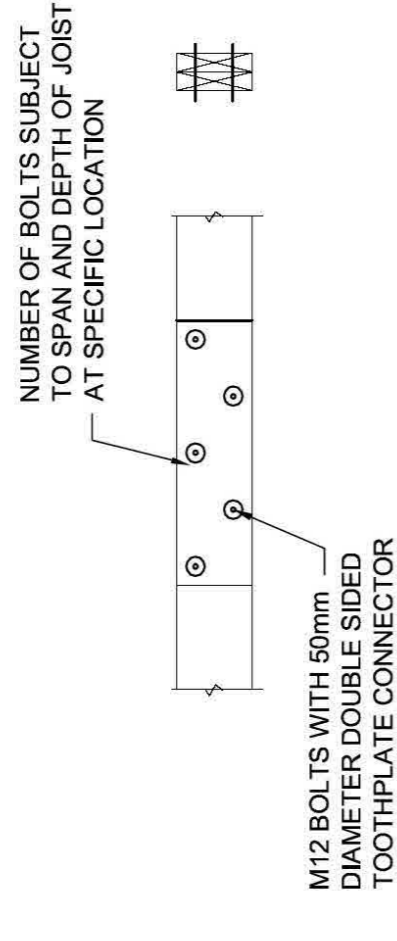

**TYPICAL SPLICE DETAIL**

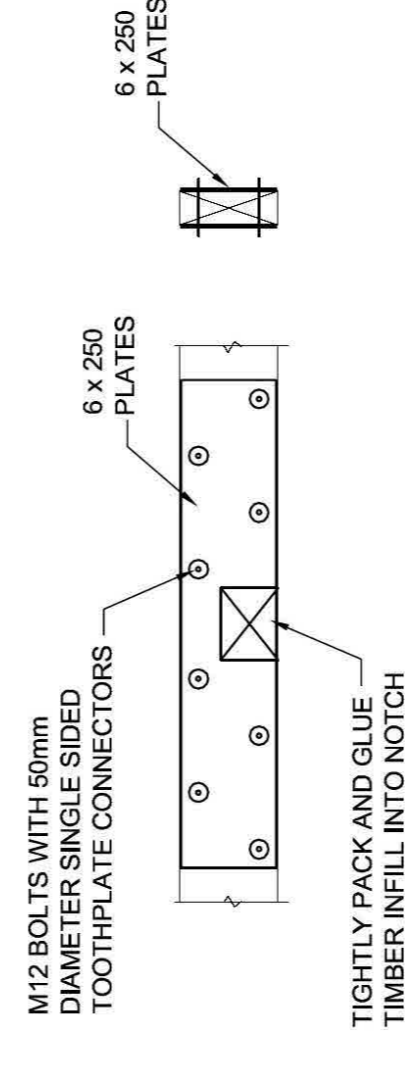

**TIMBER REPAIR FIRST  
FLOOR AREA F7 BEAM FB8**

Surfix	Revision	Date
<b>GALBRAITH HUNT PENNINGTON LTD</b> Consulting Engineers 26 Station Way Chesham, Surrey SM6 8SQ 020 8643 7700		
Job <b>HEATH HOUSE                  NORTH END WAY                  LONDON NW3</b>		
Title <b>PROPOSED RECONSTRUCTION OF                  SECOND FLOOR AREAS S2 AND S3                  AND TYPICAL REPAIR DETAILS</b>		
Drawn	Date	Checked
	JUN 13	
Scale	Date	Date
1:50	1:50	1:20
Sheet Size	Sheet No.	Sheet No.
A1	A1	12221/TF04
Revision		