


THIS SURVEY HAS BEEN PREPARED WITH A SCALING ACCURACY FOR A PLOT AT A SCALE OF 1:50.
 ALL LEVELS ARE IN METRES RELATED TO AN O.S.M. LOCATED ON HEATH HOUSE AS SHOWN ON DRAWING 171954-1 (under 135.84m).

- sh sill to head height
- u/s underside height
- L/s topside height
- f/s floorboard direction
- some roof light
- cup'd cupboard
- fridge
- sp side
- rim rim of vent pipe
- rwp rain water pipe
- carpet
- room height
- roof slope
- arch head
- sp springing point

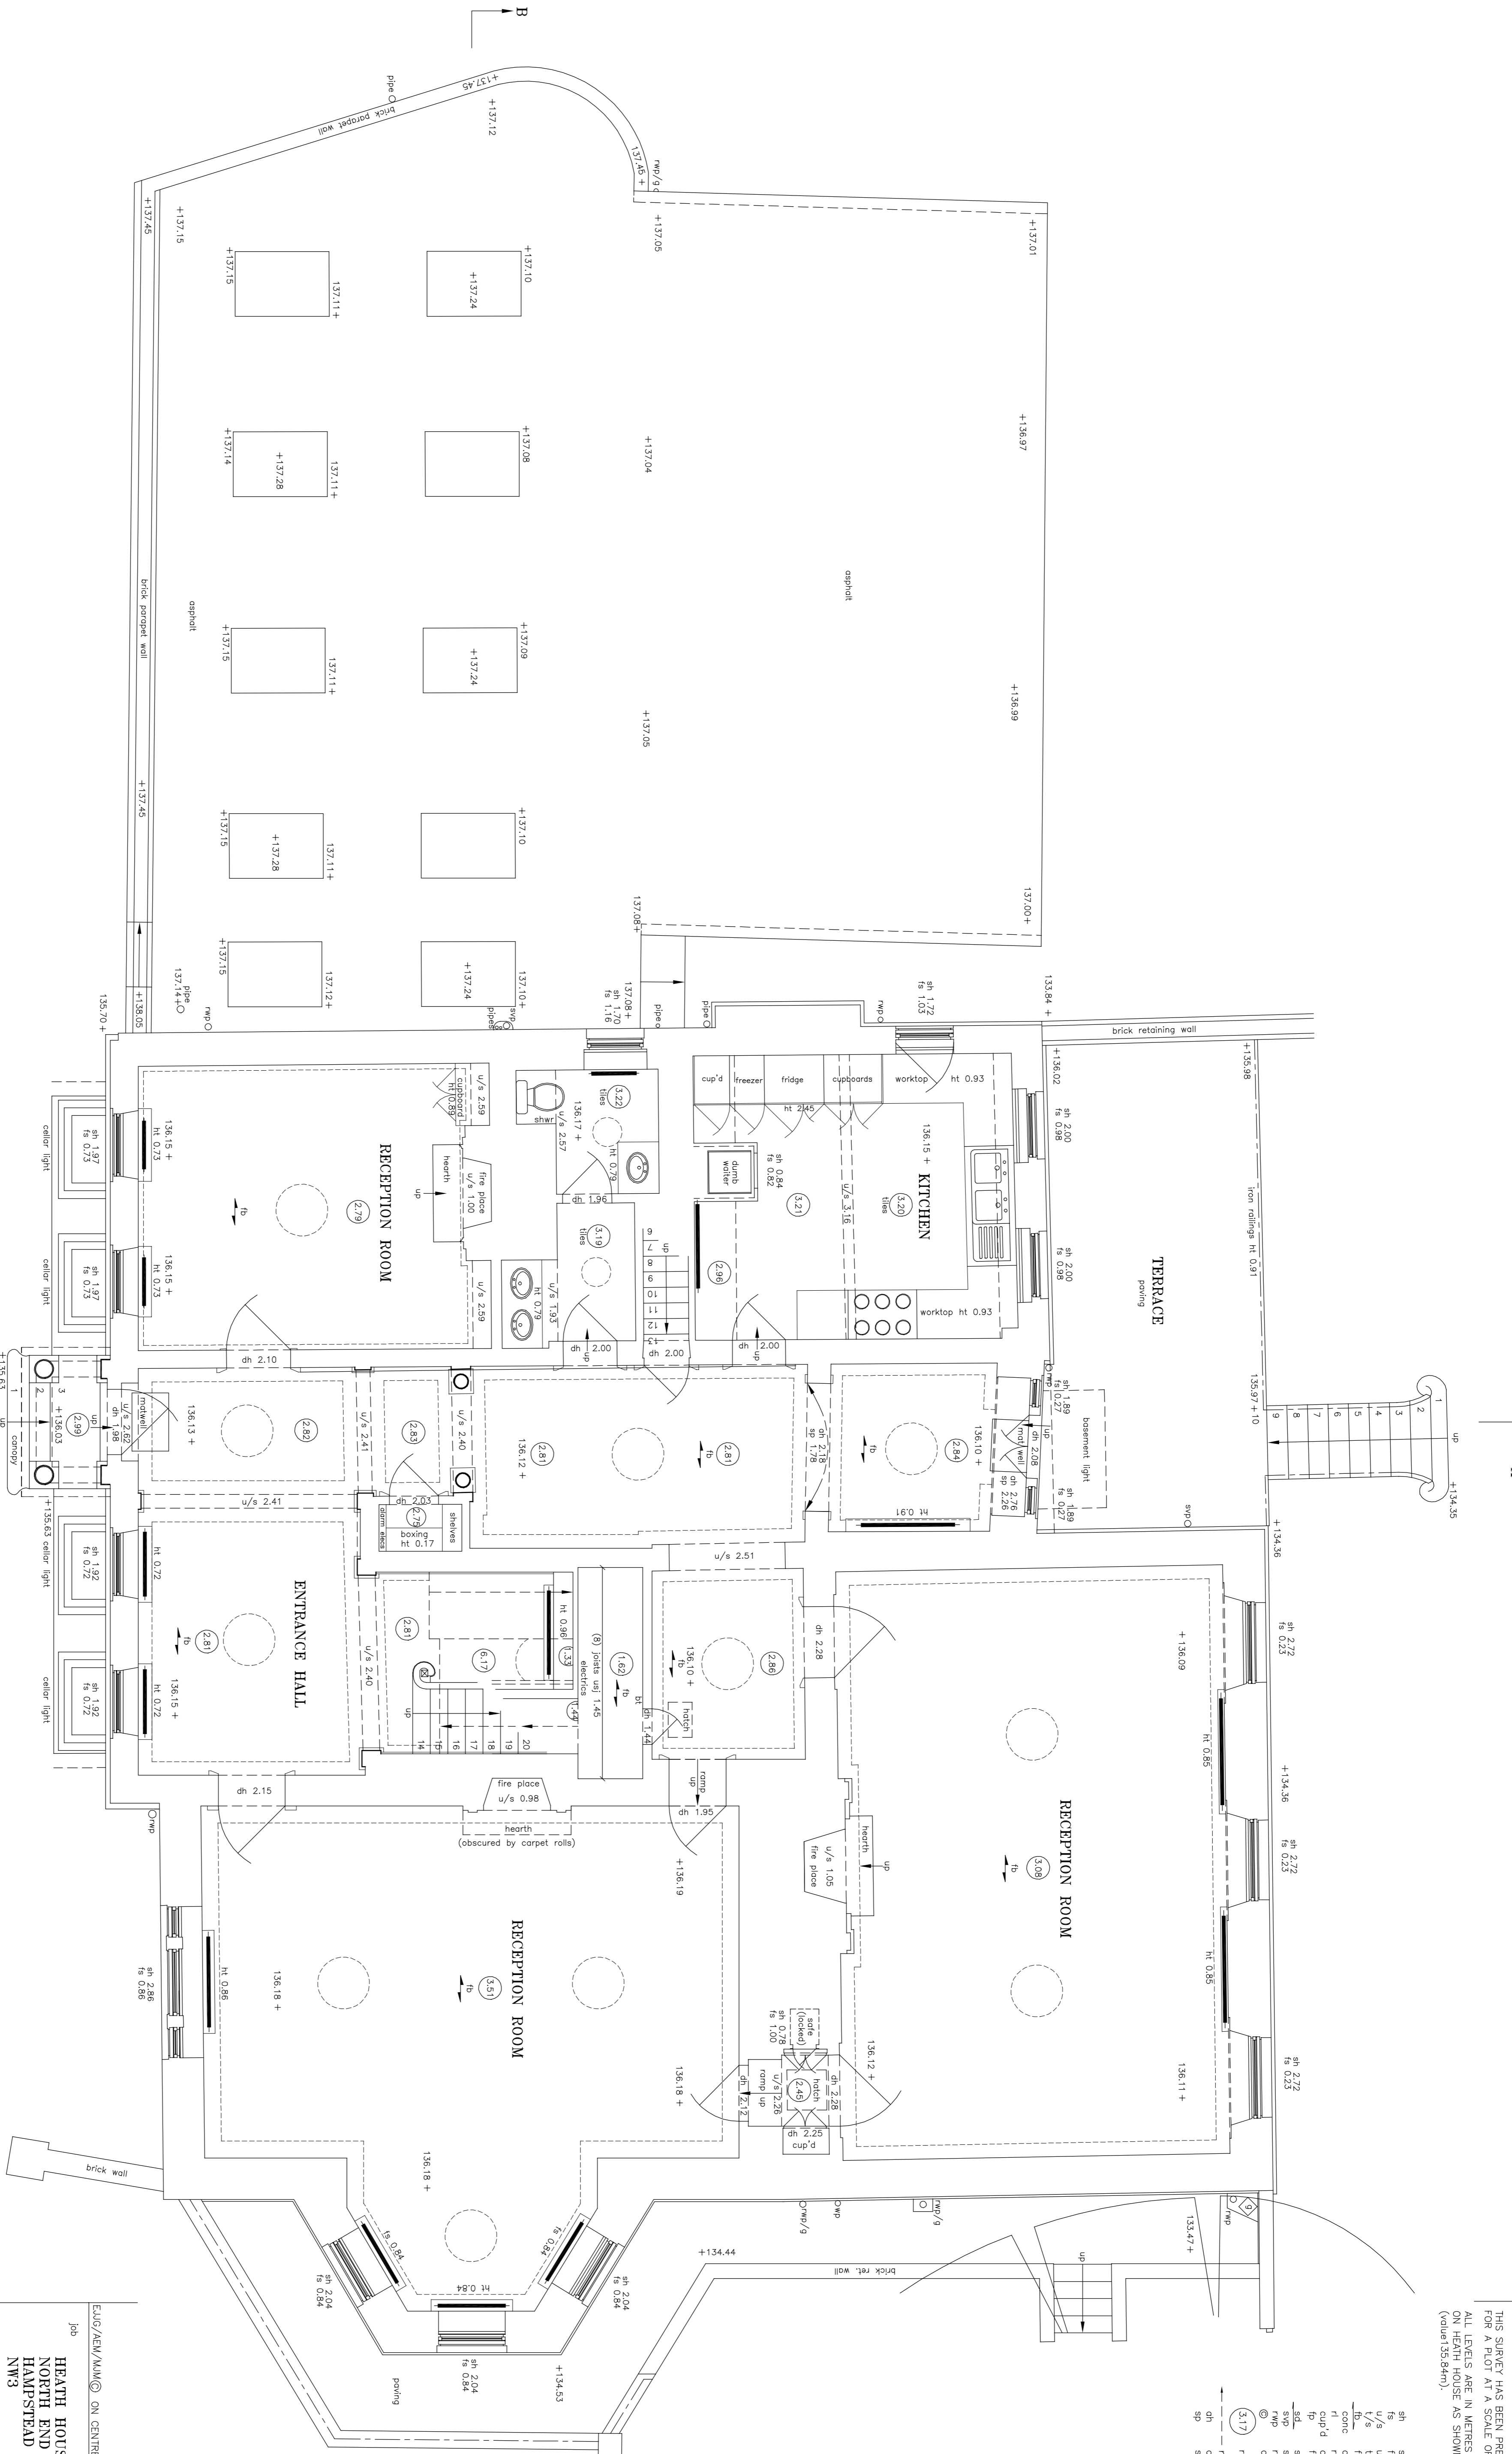

GROUND FLOOR PLAN

client THE CHARLTON BROWN PARTNERSHIP
 on behalf of HUSH PROPERTY LIMITED

title	GROUND FLOOR PLAN	dwg no.	171954-1-3
scale	1:50	date	03/04/2007

job
 HEATH HOUSE
 NORTH END WAY
 HAMPSHIRE
 NW3

ELWS/NEW/AMW/ ON CENTRE SURVEYS LTD. 2007 ACAD

ON CENTRE SURVEYS LTD.
 LAND & BUILDING SURVEYORS
 GEODETTIC ENGINEERS
 Sutherland Green, New Street, Lymington, Sp 031 HP
 TEL: 01763 336633 FAX: 01763 316606
 A member of The Survey Association