


# Notes

THIS SURVEY HAS BEEN PREPARED WITH A SCALING ACCURACY FOR A F100 AT A SCALE OF 1:50.  
ALL LEVELS ARE IN METRES RELATED TO AN OSBM LOCATED AT THE SURVEY POINT AS SHOWN ON DRAWING 17195A-1 (value 135.84m).

- sh sill to head height
- fr floor to sill height
- ht head to top of wall height
- l/s inside height
- fb floorboard direction
- r/ric concrete
- r/r concrete
- cup'd cupboard
- fr fireplace
- slid sliding door
- rain rain water pipe
- mp carpet
- 117 room height
- roof slope

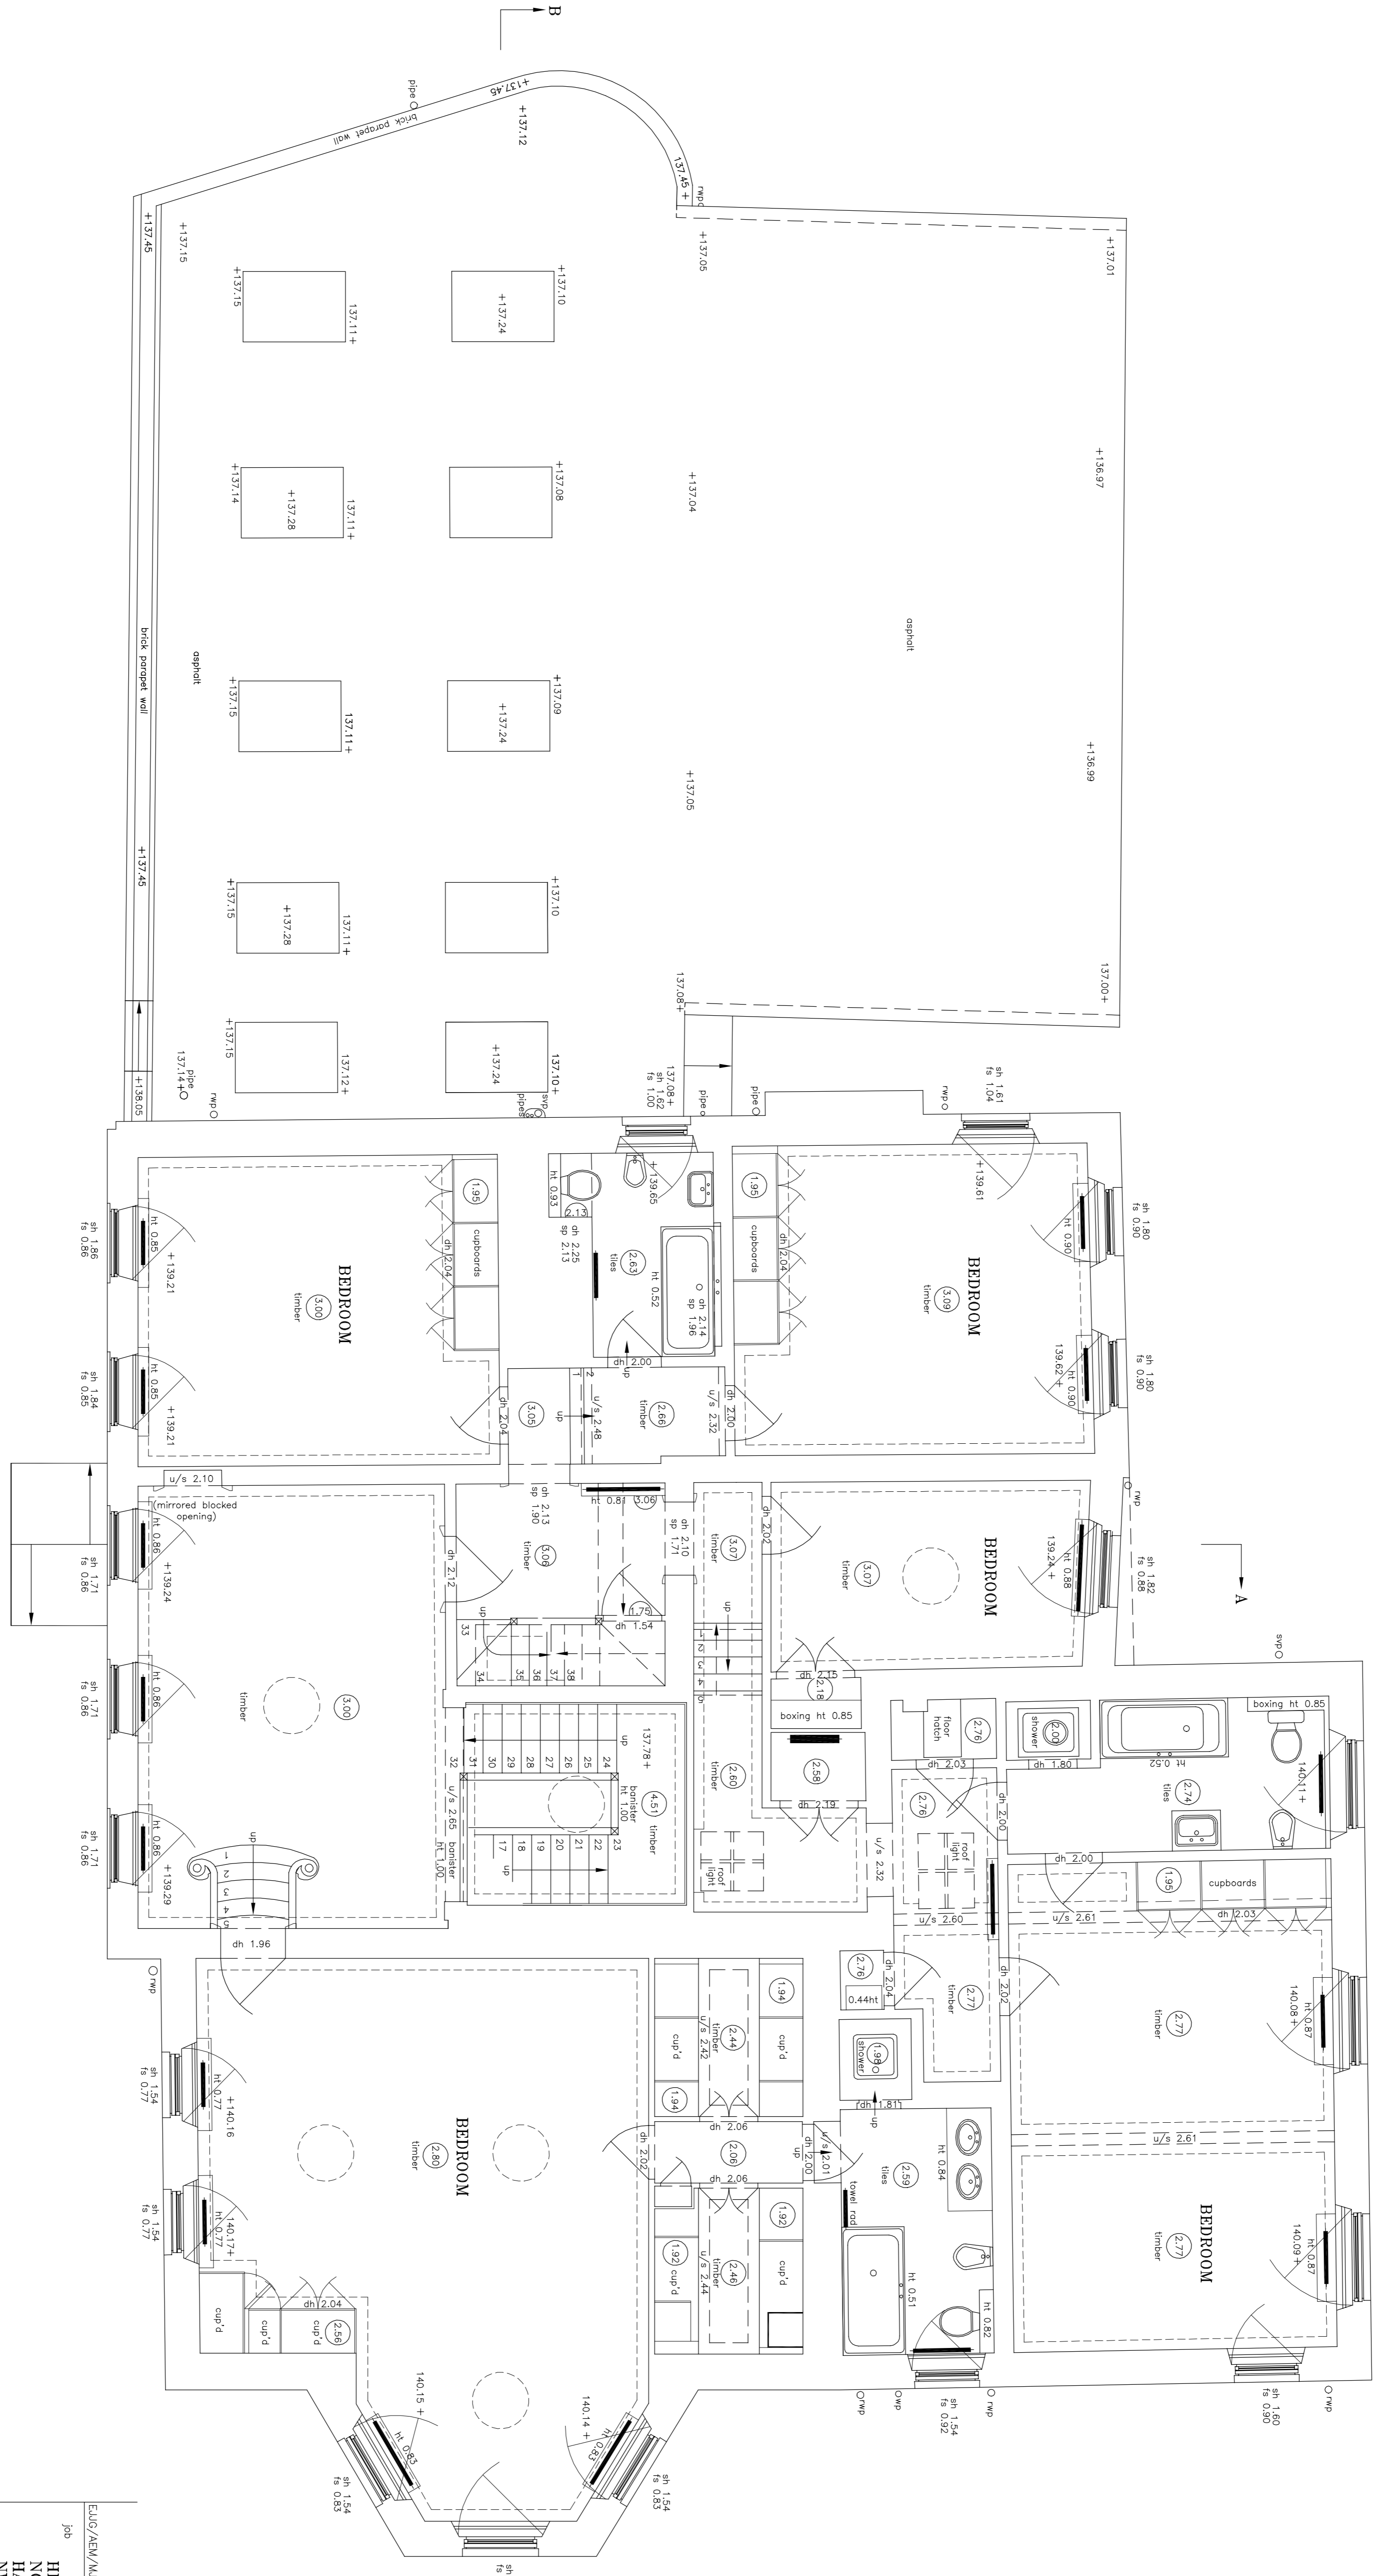

FIRST FLOOR PLAN

client		THE CHARLTON BROWN PARTNERSHIP 118, 119, 120, 121 HUSH PROPERTY LIMITED	
job		HEATH HOUSE NORTH END WAY HAMPSHIRE NW3	
E/LIG/ASEM/AMM/CN CENTRE SURVEYS LTD 2007		ACAD	
title	FIRST FLOOR PLAN	dwg no.	17195A-1-4
scale	1:50	date	03/04/2007

**ON CENTRE SURVEYS LTD.**  
LAND & BUILDING SURVEYORS  
GEODETIC ENGINEERS  
Stonewall Green, New Street, Leamington Spa CV31 1HP  
TEL: 01926 356239 FAX: 01926 316606  
E-MAIL: info@oncentresurveys.co.uk  
A member of the Survey Association