


Proposed Roof Plan scale 1:100




Proposed South East Elevation scale 1:100

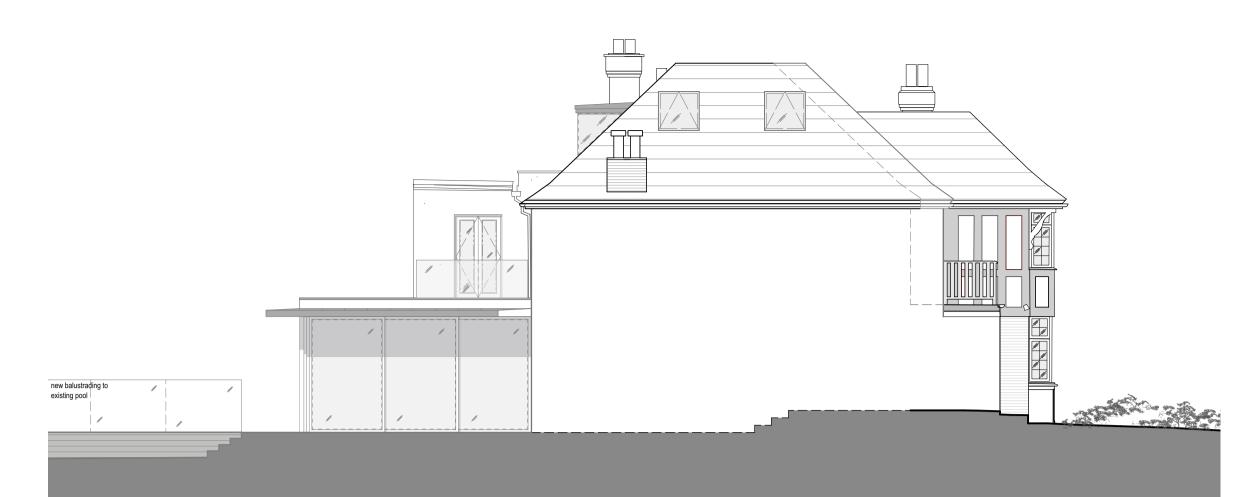

Proposed Rear Elevation

scale 1:100

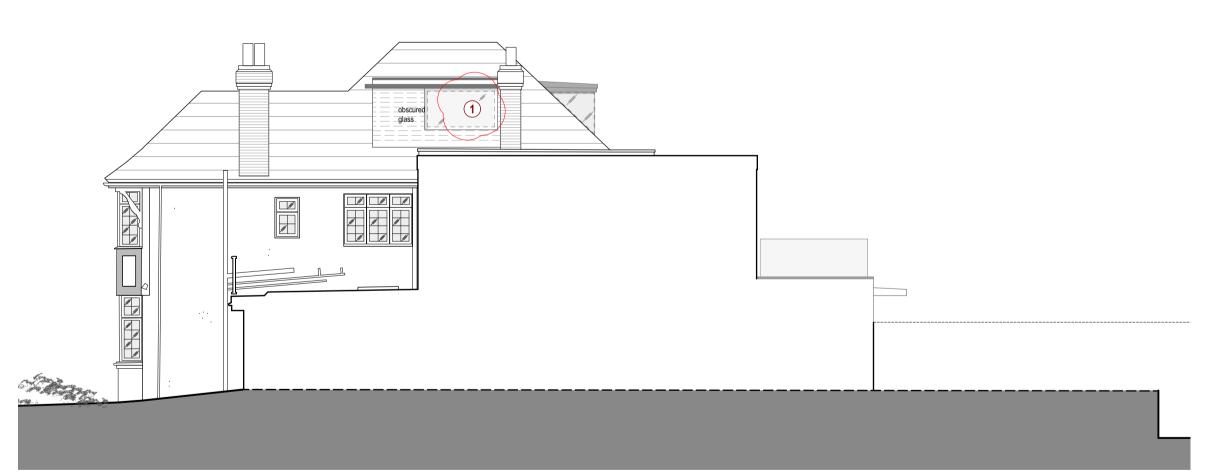

Proposed North West Elevation scale 1:100

PROPOSED WORKS: 1 Fixed framed glass



Description: Rev: Date: 2014 12 11 Issued for Amendments to approved Planning Application A 2017 07 03 Issued for Amendments to approved Planning Application

NOTES: Do not scale from this drawing. All dimensions in millimeters. All dimensions to be checked on site. All omissions and discrepancies to be reported to the architect immediately. I drawing is © 3s Architects and Designers. Use of these drawings must be authorised by 3s.



	Project:	93 Hillway, Highgate N6 6AB, London					
-	Dwg no:	1301 / PL.02					3 <i>s</i>
	Drawing:	Proposed Plans and Elevations with Amendments to approved Planning App					architects and designers
This	Date: Scale:	June 2017 1:100 @ A1	C NW	D NW	Rev:	Α	T +44 (0)20 8332 99 -66 F -91 W www.3s-ad.com E info@3s-ad.com 17A Princes Road, Richmond upon Thames, Surrey TW10 6DQ