
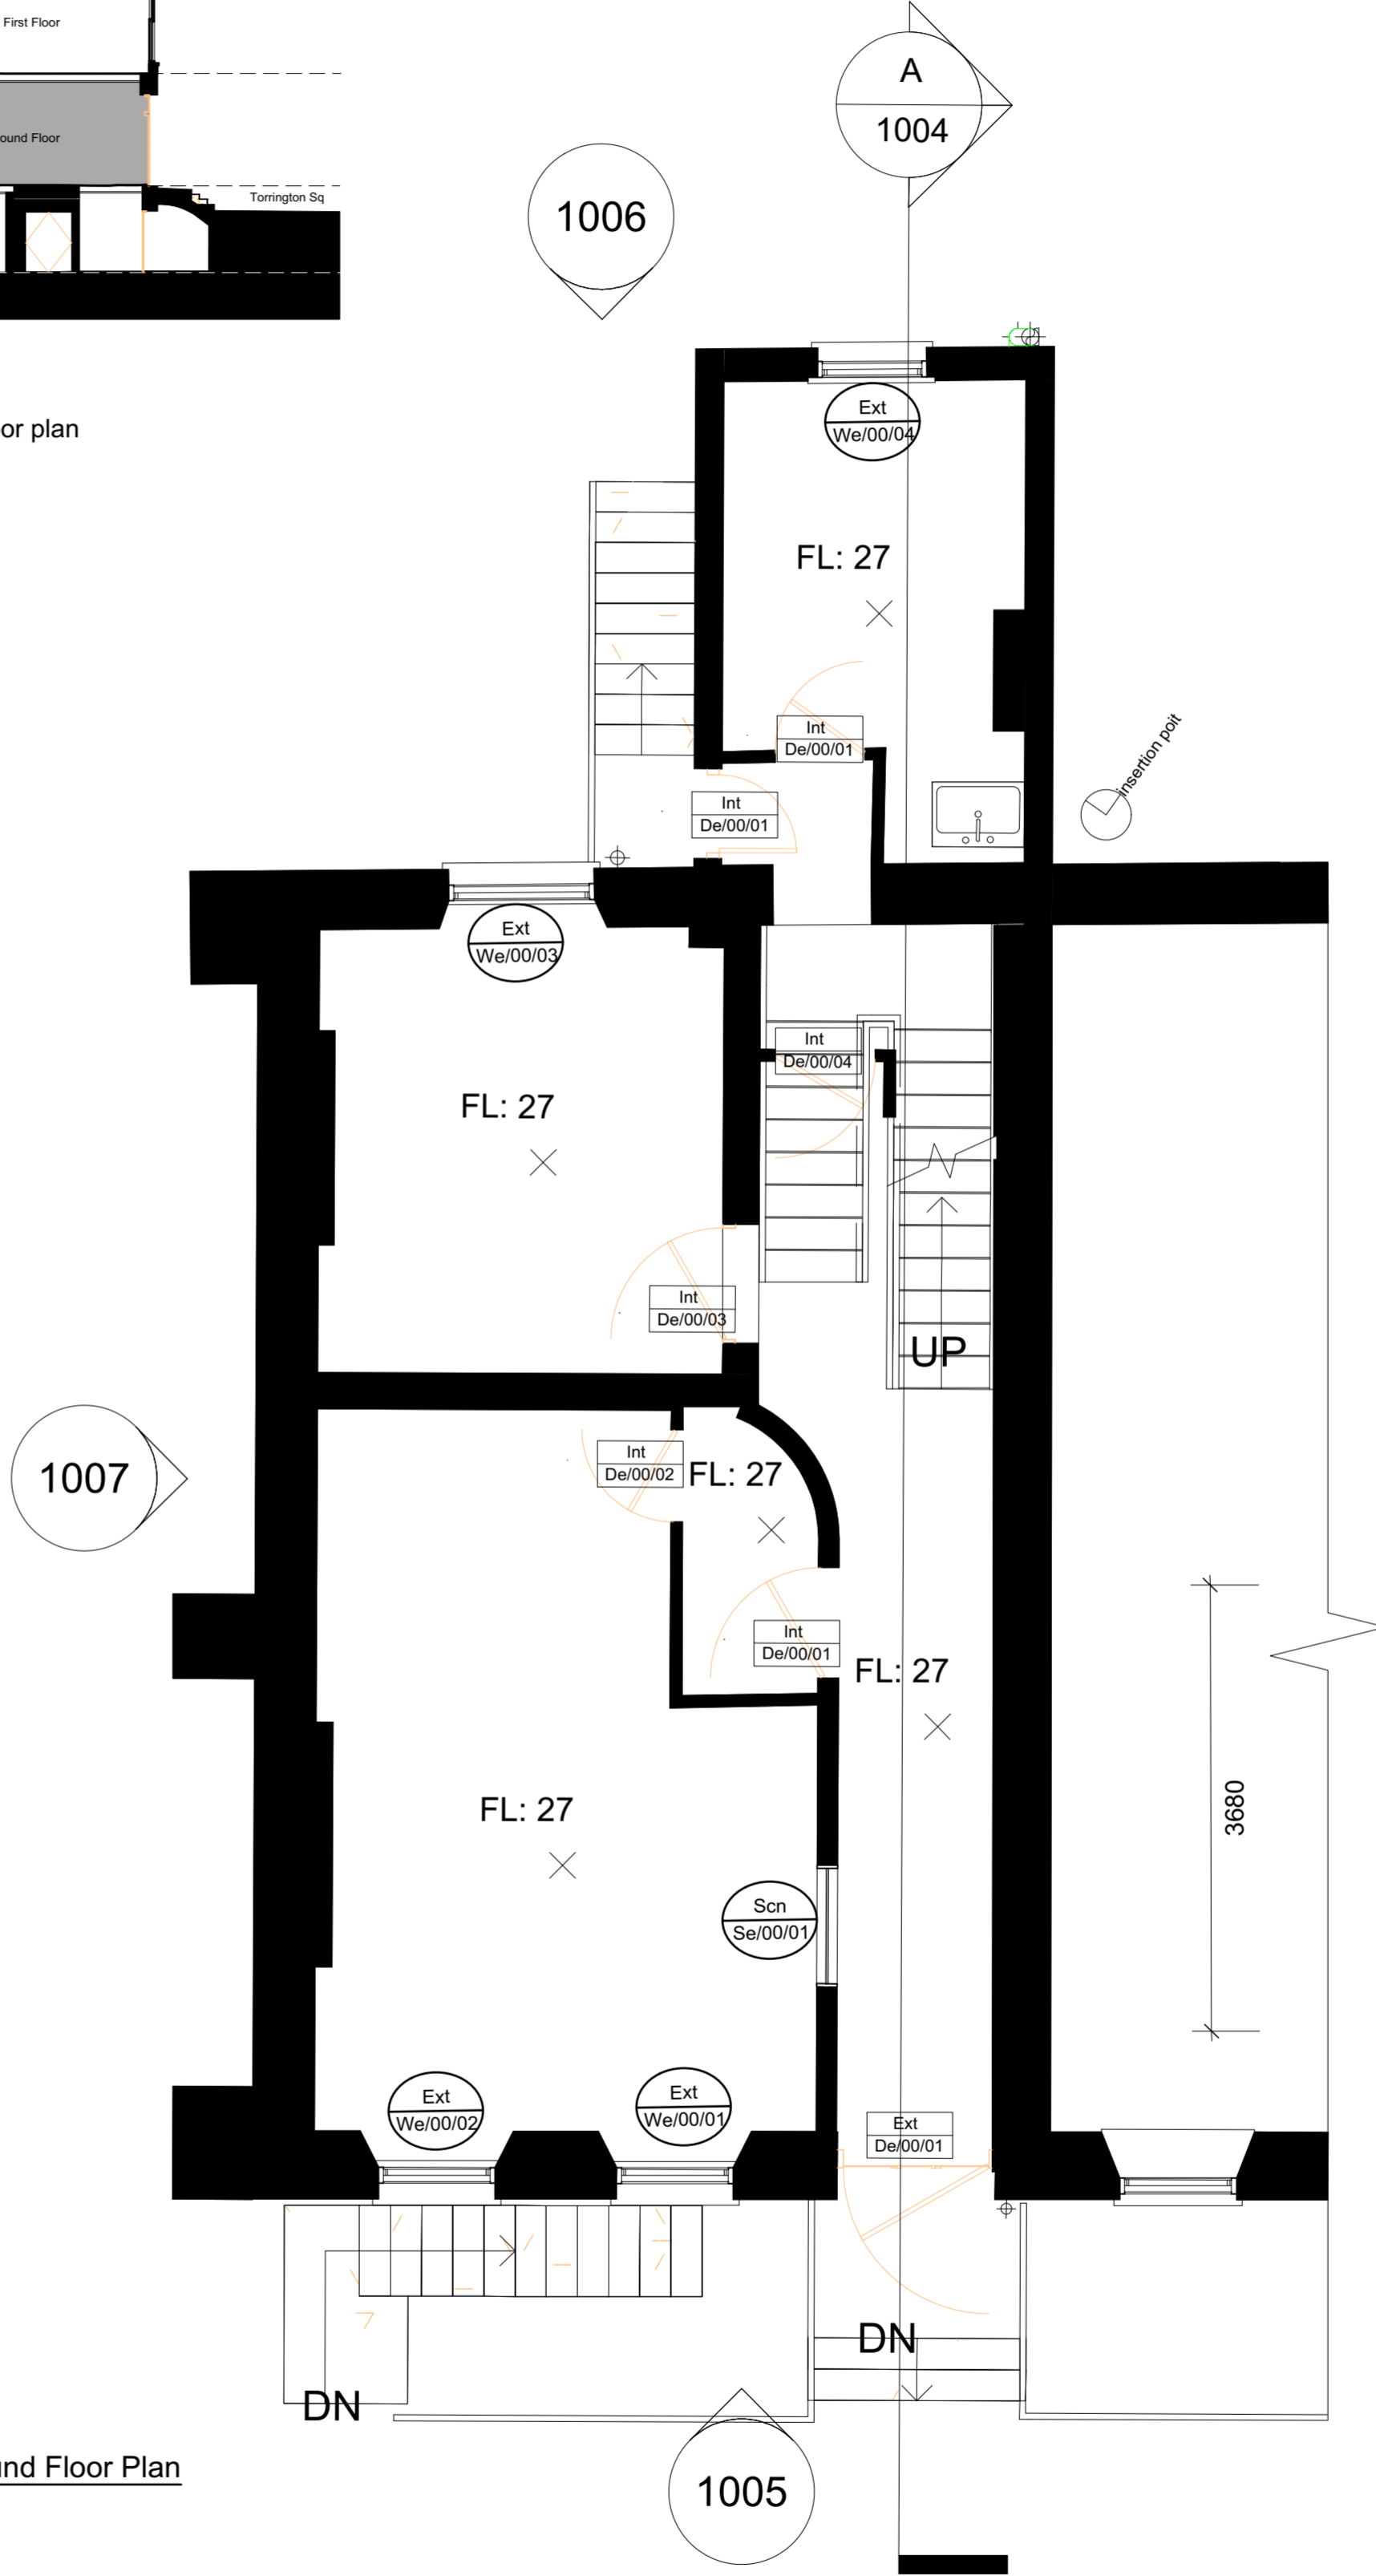


Hatch denotes current floor plan

Hatch denotes current floor plan

Section Key  
1.200

Section Key  
1.200

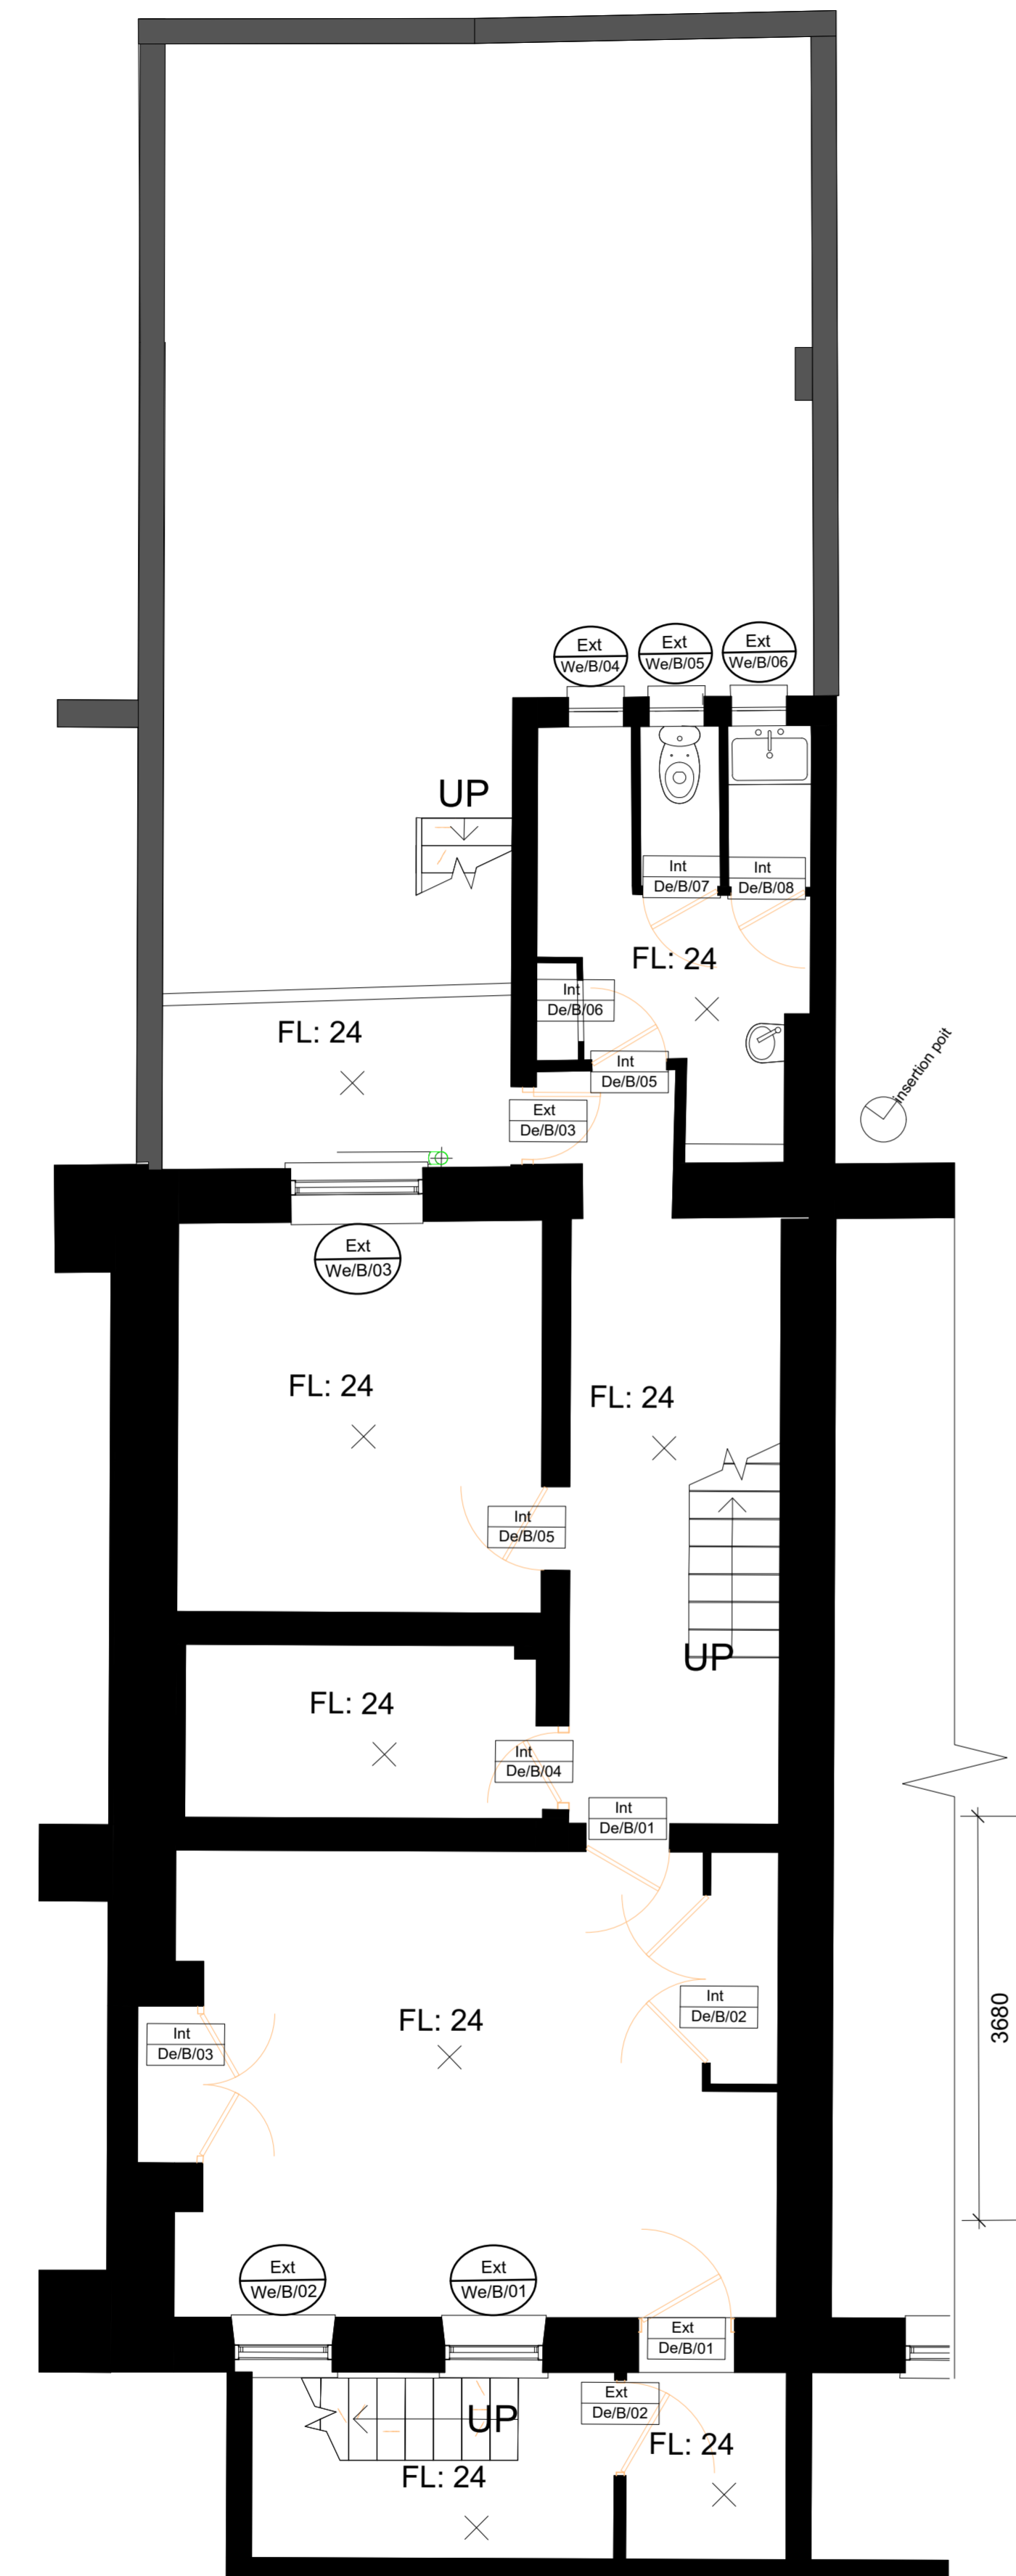

Existing Basement Floor Plan  
1.50

Existing Ground Floor Plan  
1.50



Revision	Date	Comments
SO P1.0	[DDMMYY]	[e.g. Issue for review to Lead Designer]

**A1** © copyright BISSET ADAMS  
 No dimensions are to be scaled from this drawing. The contractor / manufacturer is responsible for checking all dimensions and querying any discrepancies.  
 This drawing is the property of Bisset Adams Ltd.  
 Copyright is reserved by Bisset Adams Ltd. and the drawing is issued on condition that it is not copied, reproduced, retained or disclosed to any unauthorised person, either wholly or in part, without written consent.  
 Do not scale  
 All dimensions to be checked on site

Project: CBCD Toddler Laboratory  
 Logo:



Key: 32Torrington Square  
 Bloomsbury  
 London  
 WC1E7HX  
 Birkbeck University of London

Information Title: Existing-Basement & Ground Floor Plans

Date	17.01.17	Drawn	RP	Checked	IJ	Scale	1:50
Project No.	BB029	Originator	BA	Zone	00	Type	DR
		Level	00	Role	A	Number	1001
		Suitability	SO	Revision	P1		

The Cube Building, 17 -21 Wenlock Road, London N1 7GT, United Kingdom  
 T +44 (0)20 7250 0440 | E info@bissetadams.com | www.bissetadams.com

**BISSET ADAMS**

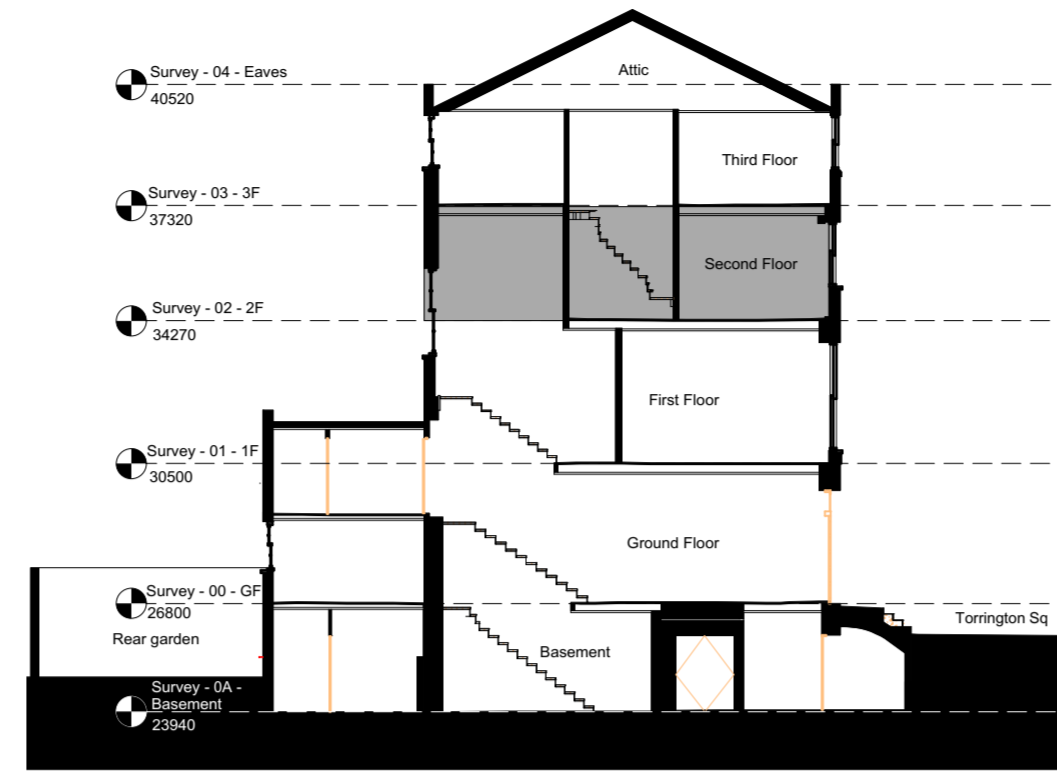
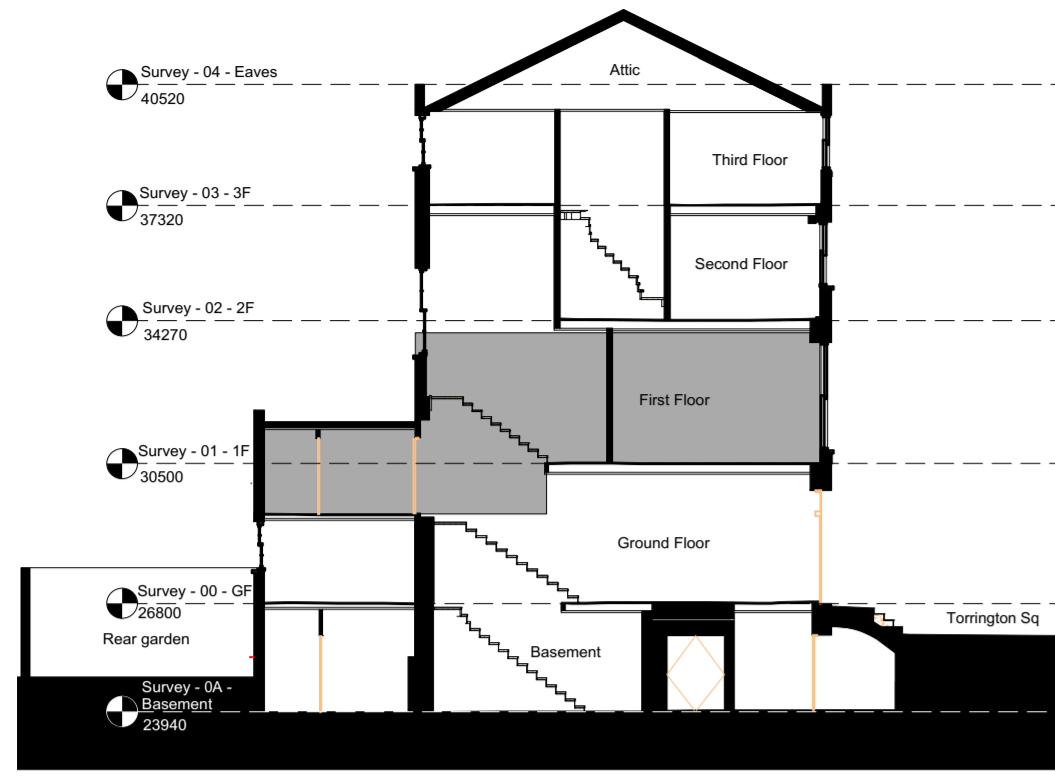


Hatch denotes current floor plan

Hatch denotes current floor plan

Section Key  
1.200

Section Key  
1.200

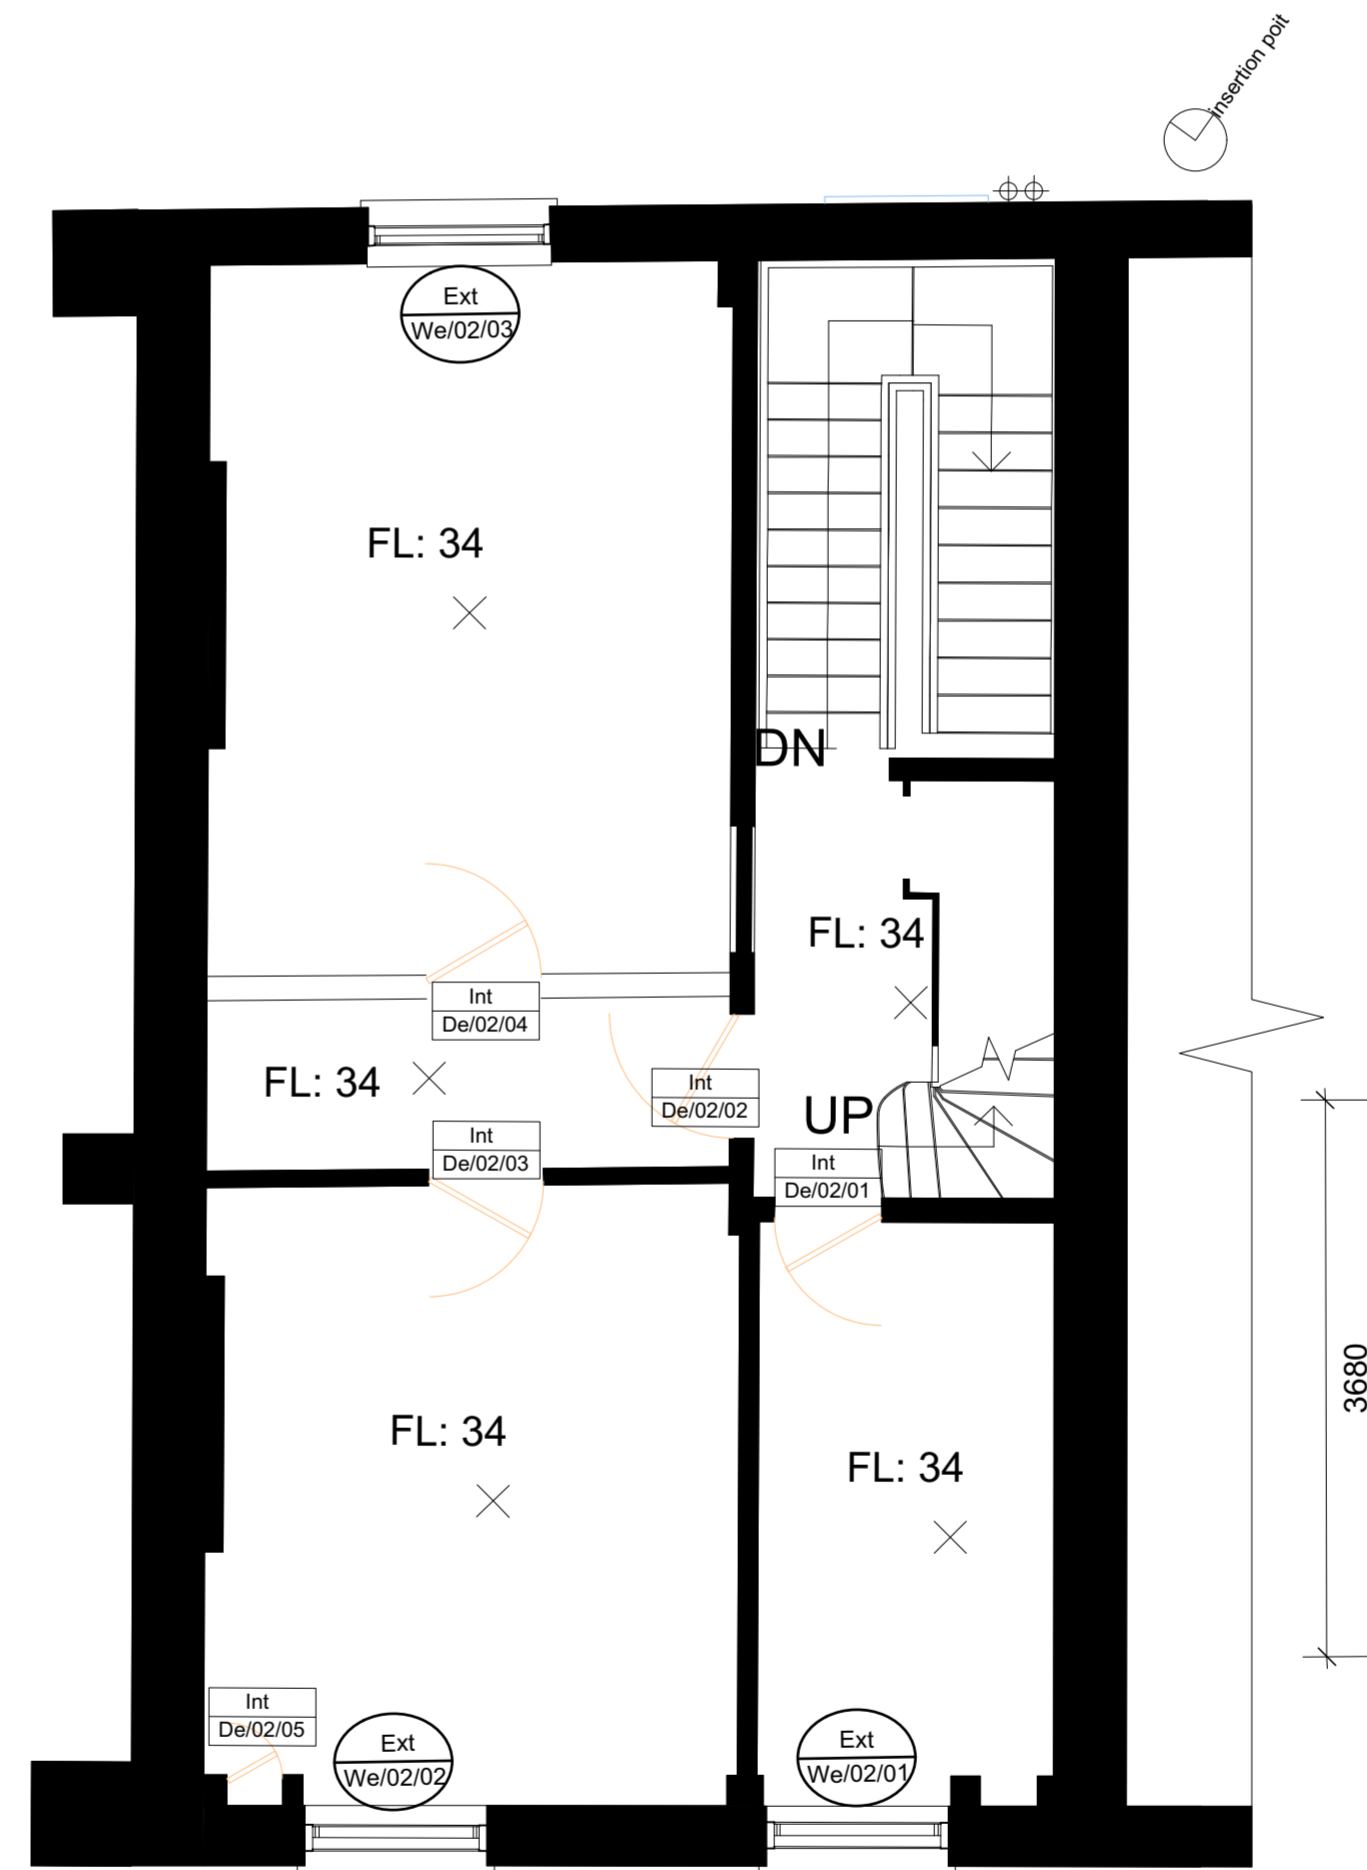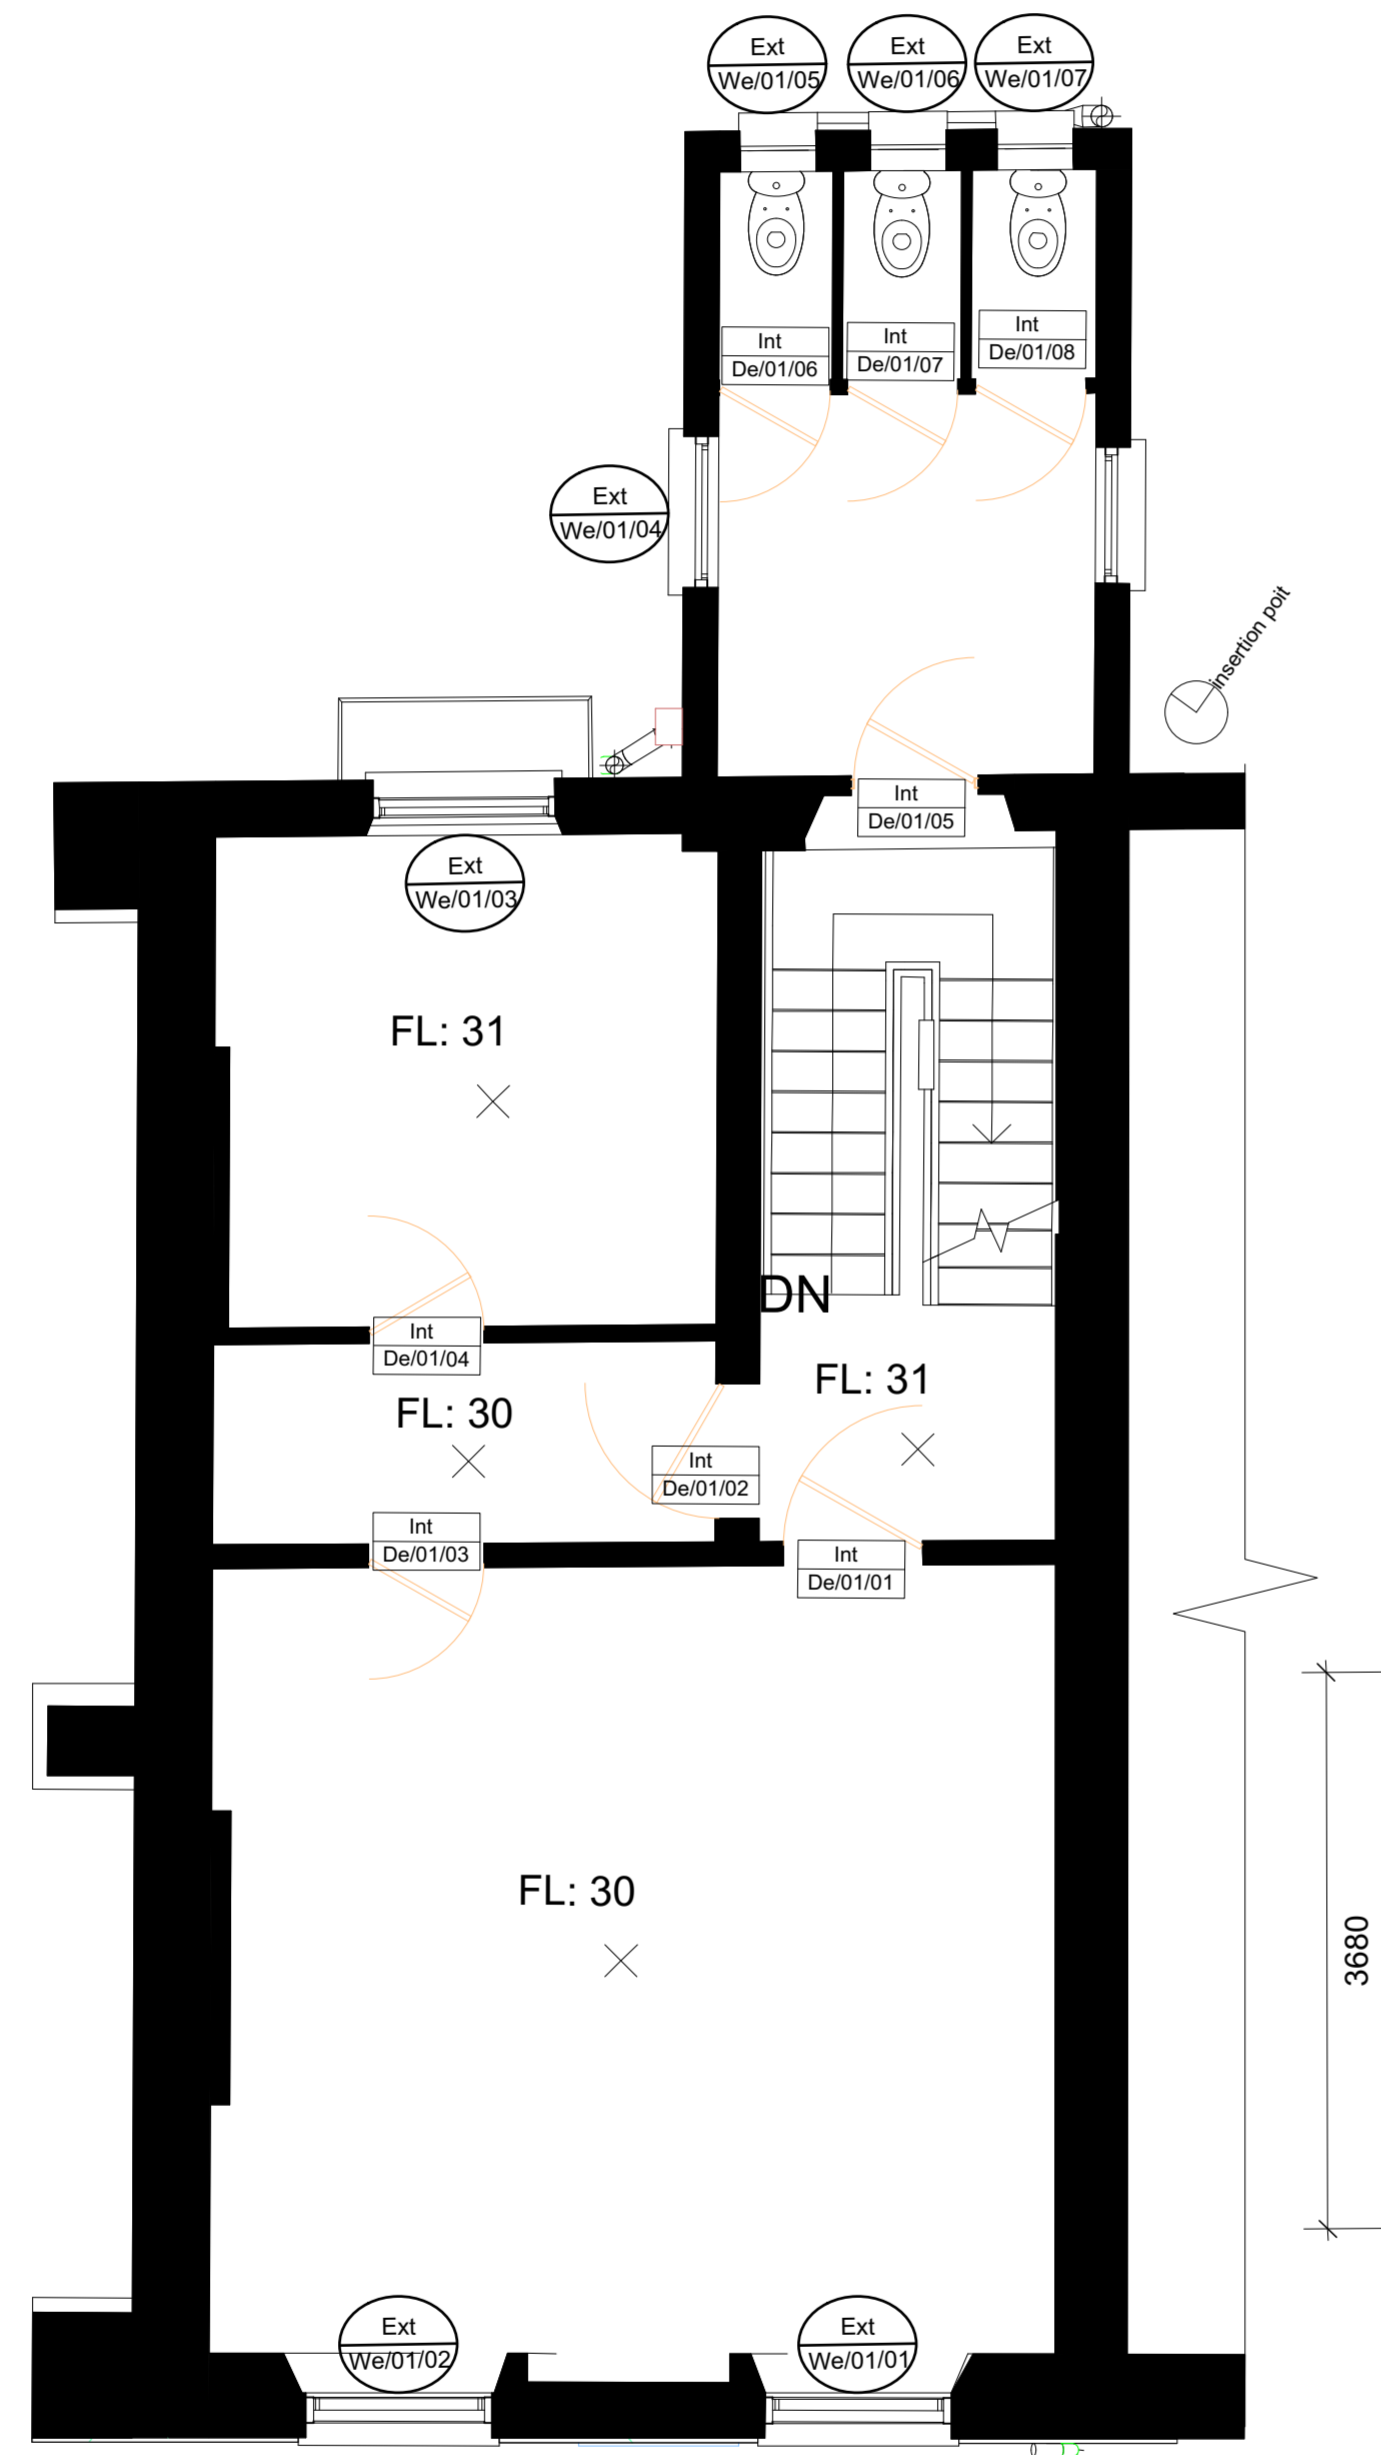

Existing First Floor Plan  
1.50

Existing Second Floor Plan  
1.50



Revision	Date	Comments
SO P1.0	[DDMMYY]	[e.g. Issue for review to Lead Designer]

**A1**

© copyright BISSET ADAMS

Notes  
No dimensions are to be scaled from this drawing. The contractor / manufacturer is responsible for checking all dimensions and querying any discrepancies.  
This drawing is the property of Bisset Adams Ltd.  
Copyright is reserved by Bisset Adams Ltd. and the drawing is issued on condition that it is not copied, reproduced, retained or disclosed to any unauthorised person, either wholly or in part, without written consent.

Do not scale  
All dimensions to be checked on site

Project: CBCD Toddler Laboratory

Key: 32 Torrington Square  
Bloomsbury  
London  
WC1E7HX  
Birkbeck University of London


Logo:

Information Title: Existing-First & Second Floor Plans

Date	17.01.17	Drawn	RP	Checked	IJ	Scale	1:50
Project No.	BB029	Originator	BA	Zone	00	Level	00
Type	DR	Role	A	Number	1002	Suitability	SO
Revision	P1						


The Cube Building, 17 -21 Wenlock Road, London N1 7GT, United Kingdom  
T +44 (0)20 7250 0440 | E info@bissetadams.com | www.bissetadams.com

**BISSET ADAMS**

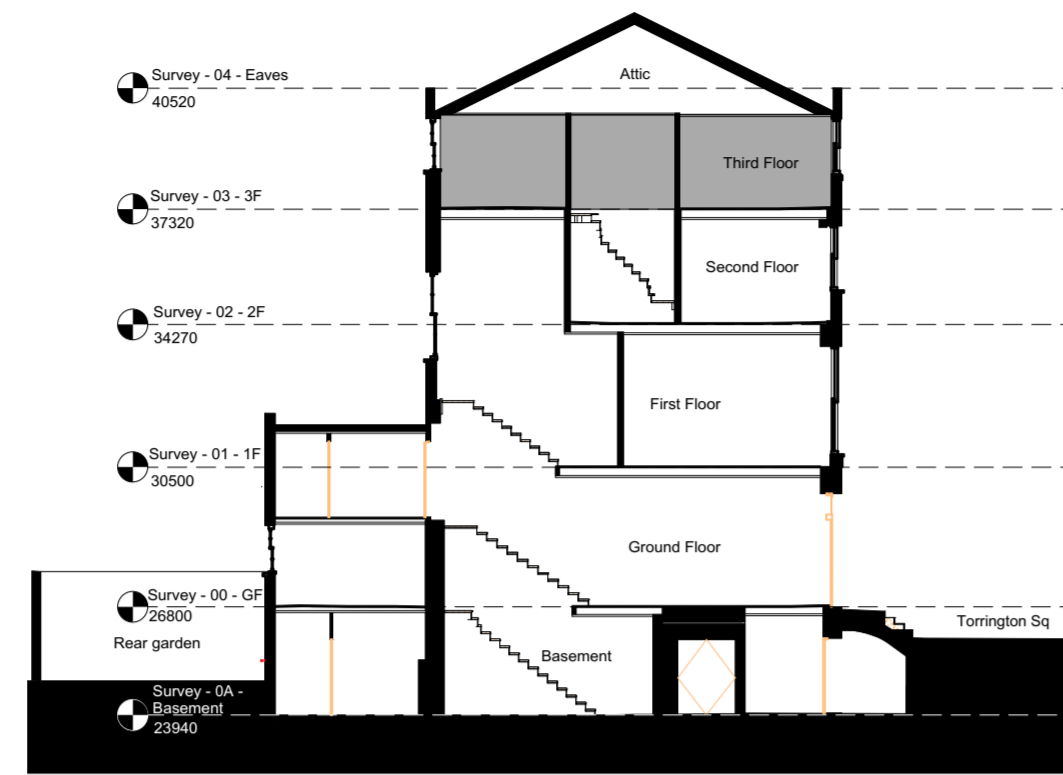

■ Hatch denotes current floor plan

○ Section Key  
1.200

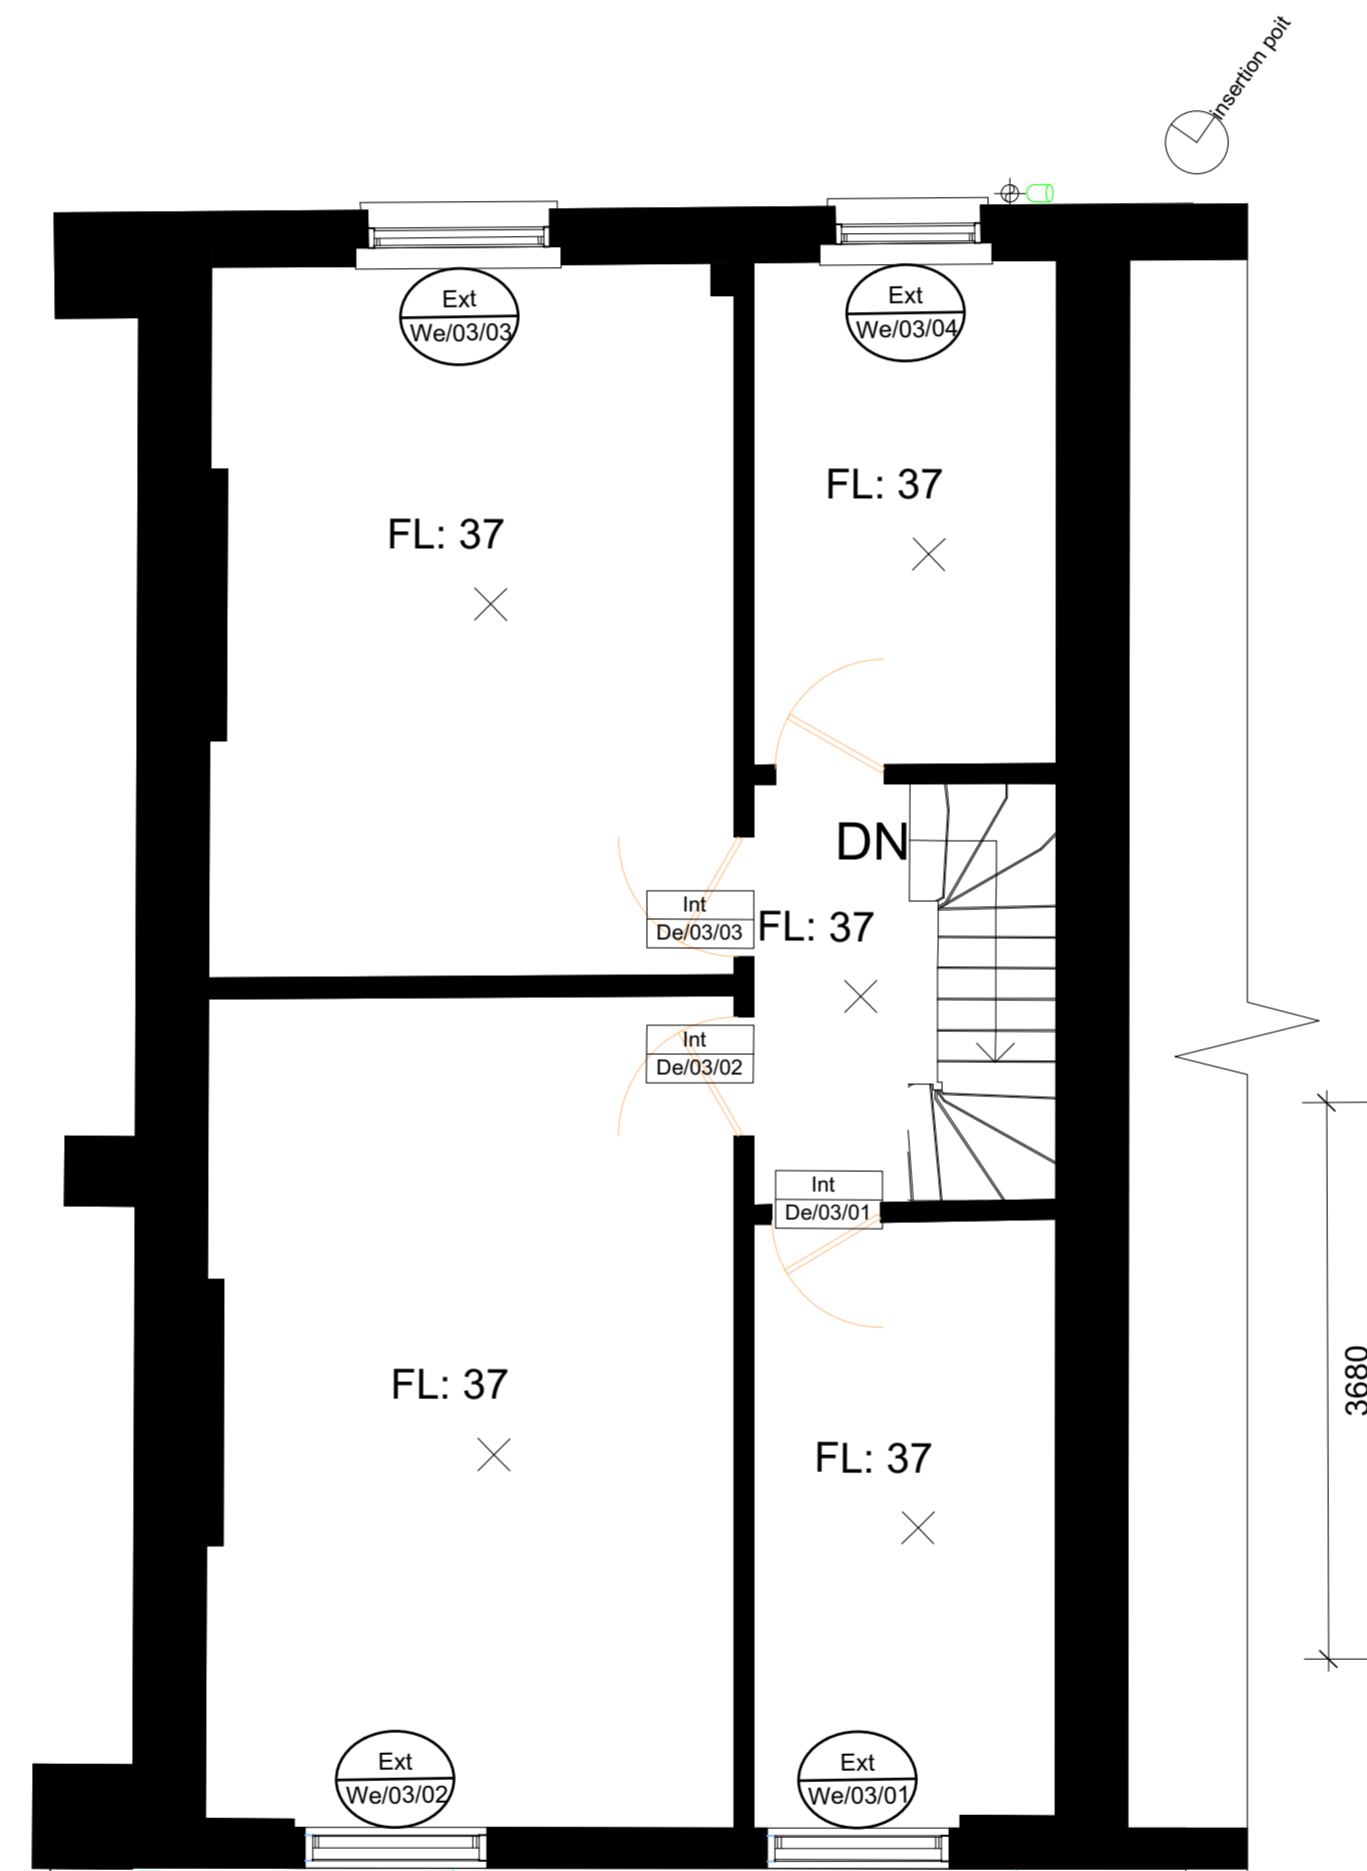

○ Existing Third Floor Plan  
1.50



Subsidiary	Revision	Date	Comments
SO	P1.0	[DDMMYY]	[e.g. Issue for review to Lead Designer]

**A1**

© copyright BISSET ADAMS

Notes  
No dimensions are to be scaled from this drawing. The contractor / manufacturer is responsible for checking all dimensions and querying any discrepancies.  
This drawing is the property of Bisset Adams Ltd.  
Copyright is reserved by Bisset Adams Ltd. and the drawing is issued on condition that it is not copied, reproduced, retained or disclosed to any unauthorised person, either wholly or in part, without written consent.

Do not scale  
All dimensions to be checked on site

Project: CBCD Toddler Laboratory

Key: 32 Torrington Square  
Bloomsbury  
London  
WC1E7HX  
Birkbeck University of London

Logo:


Information Title: Existing-Third Floor Plans

Date	17.01.17	Drawn	RP	Checked	IJ	Scale	1:50
Project No.	BB029	Originator	BA	Zone	00	Level	00
		Type	DR	Role	A	Number	1003
		Suitability	SO	Revision	P1		


The Cube Building, 17 -21 Wenlock Road, London N1 7GT, United Kingdom  
T +44 (0)20 7250 0440 | E info@bissetadams.com | www.bissetadams.com

**BISSET ADAMS**



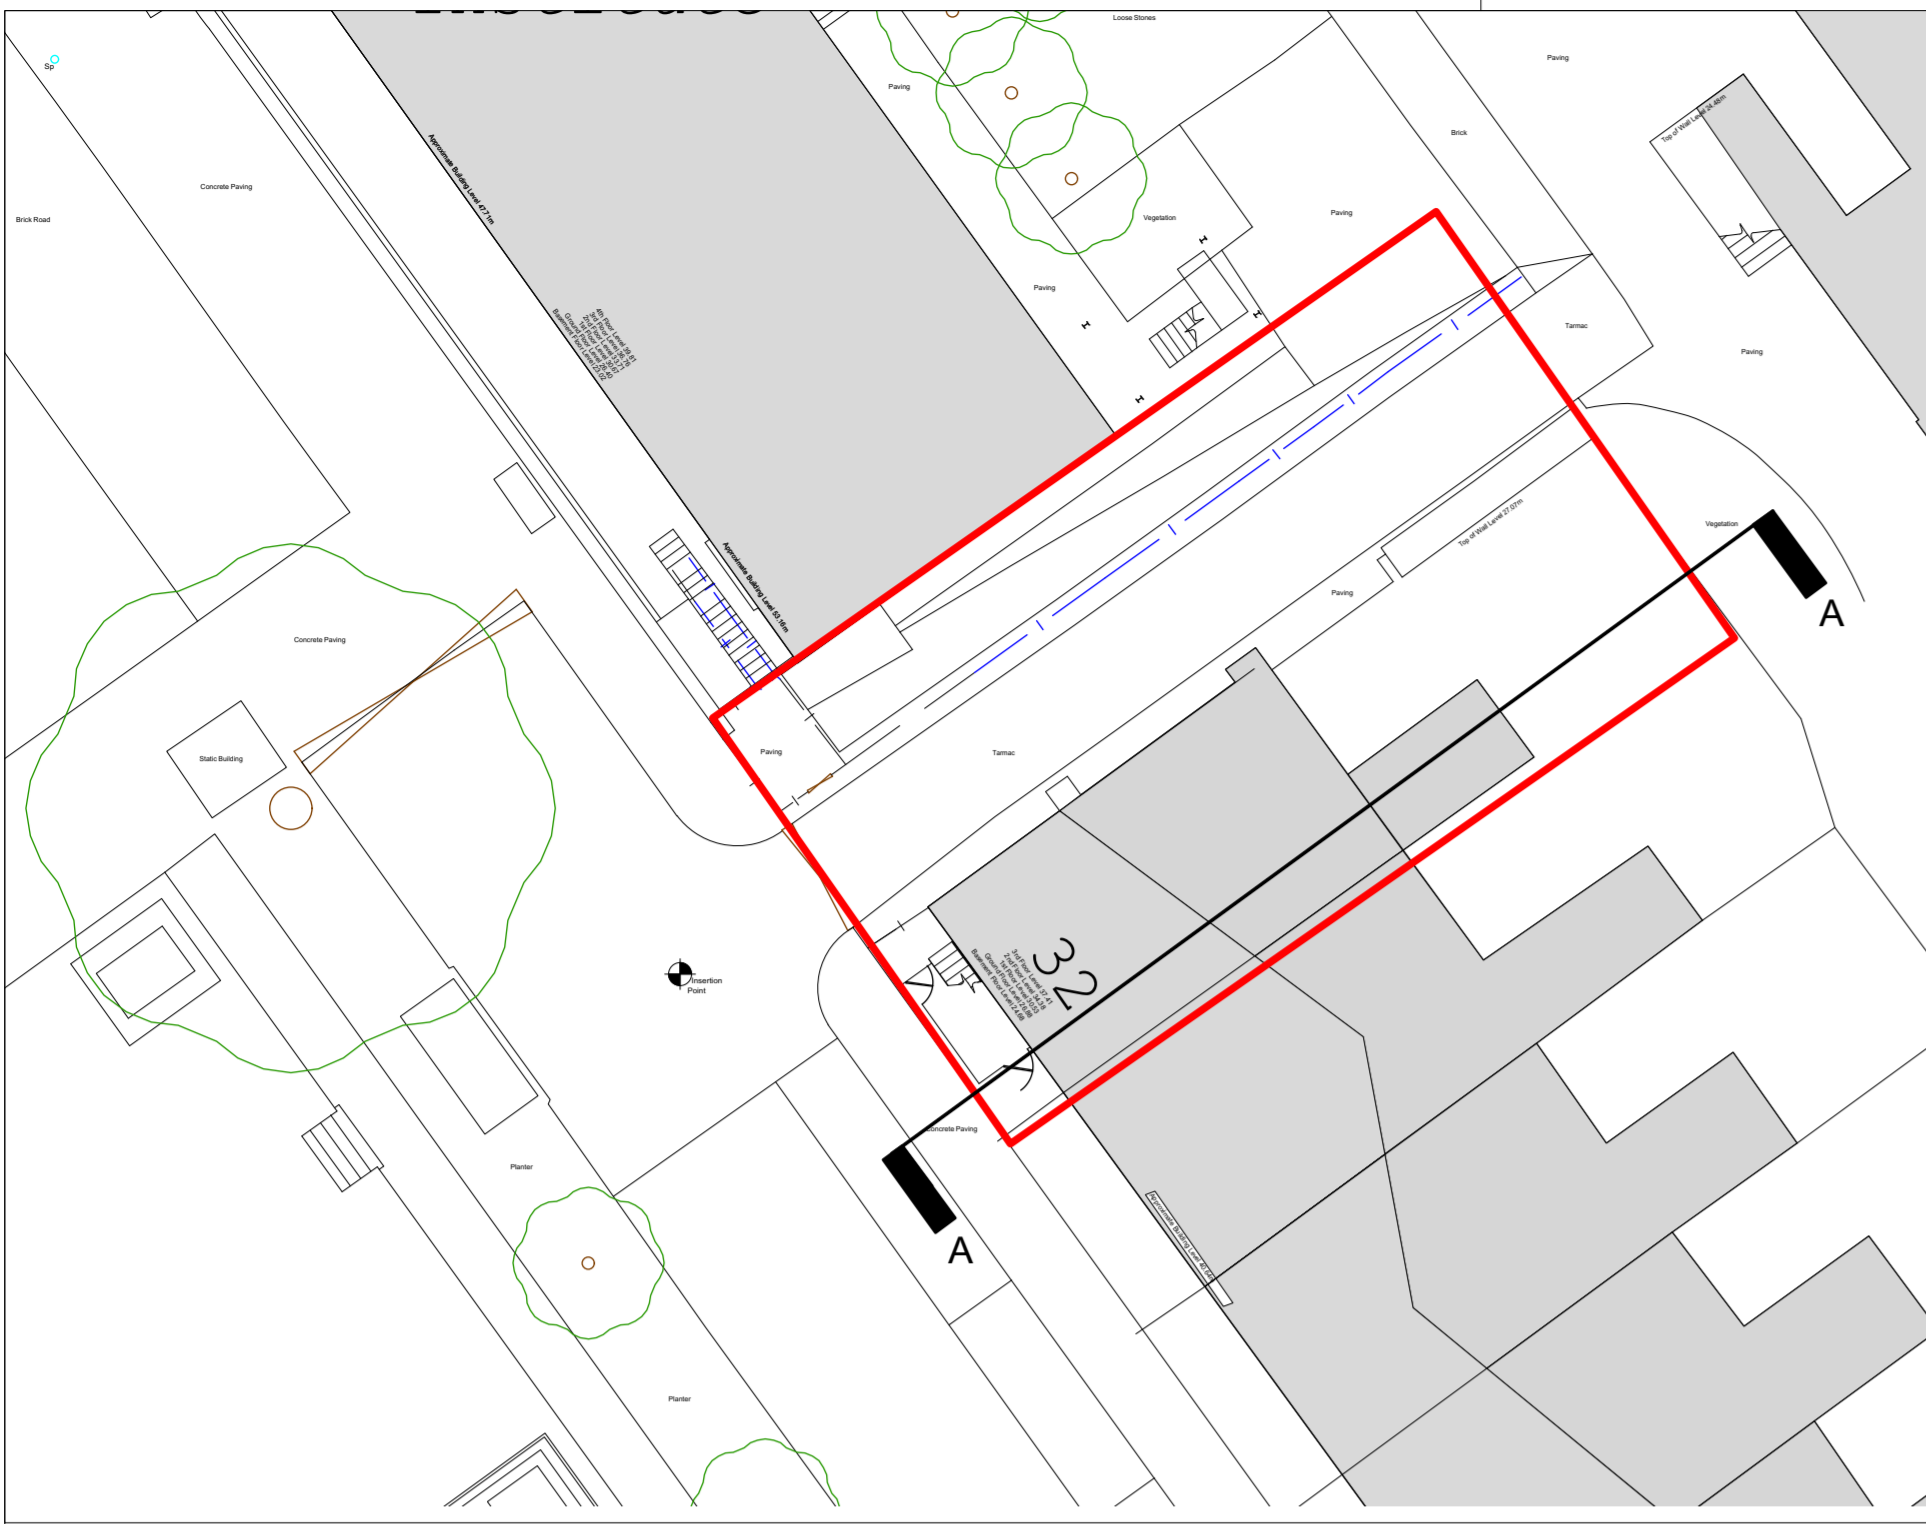

Site Plan  
1:200

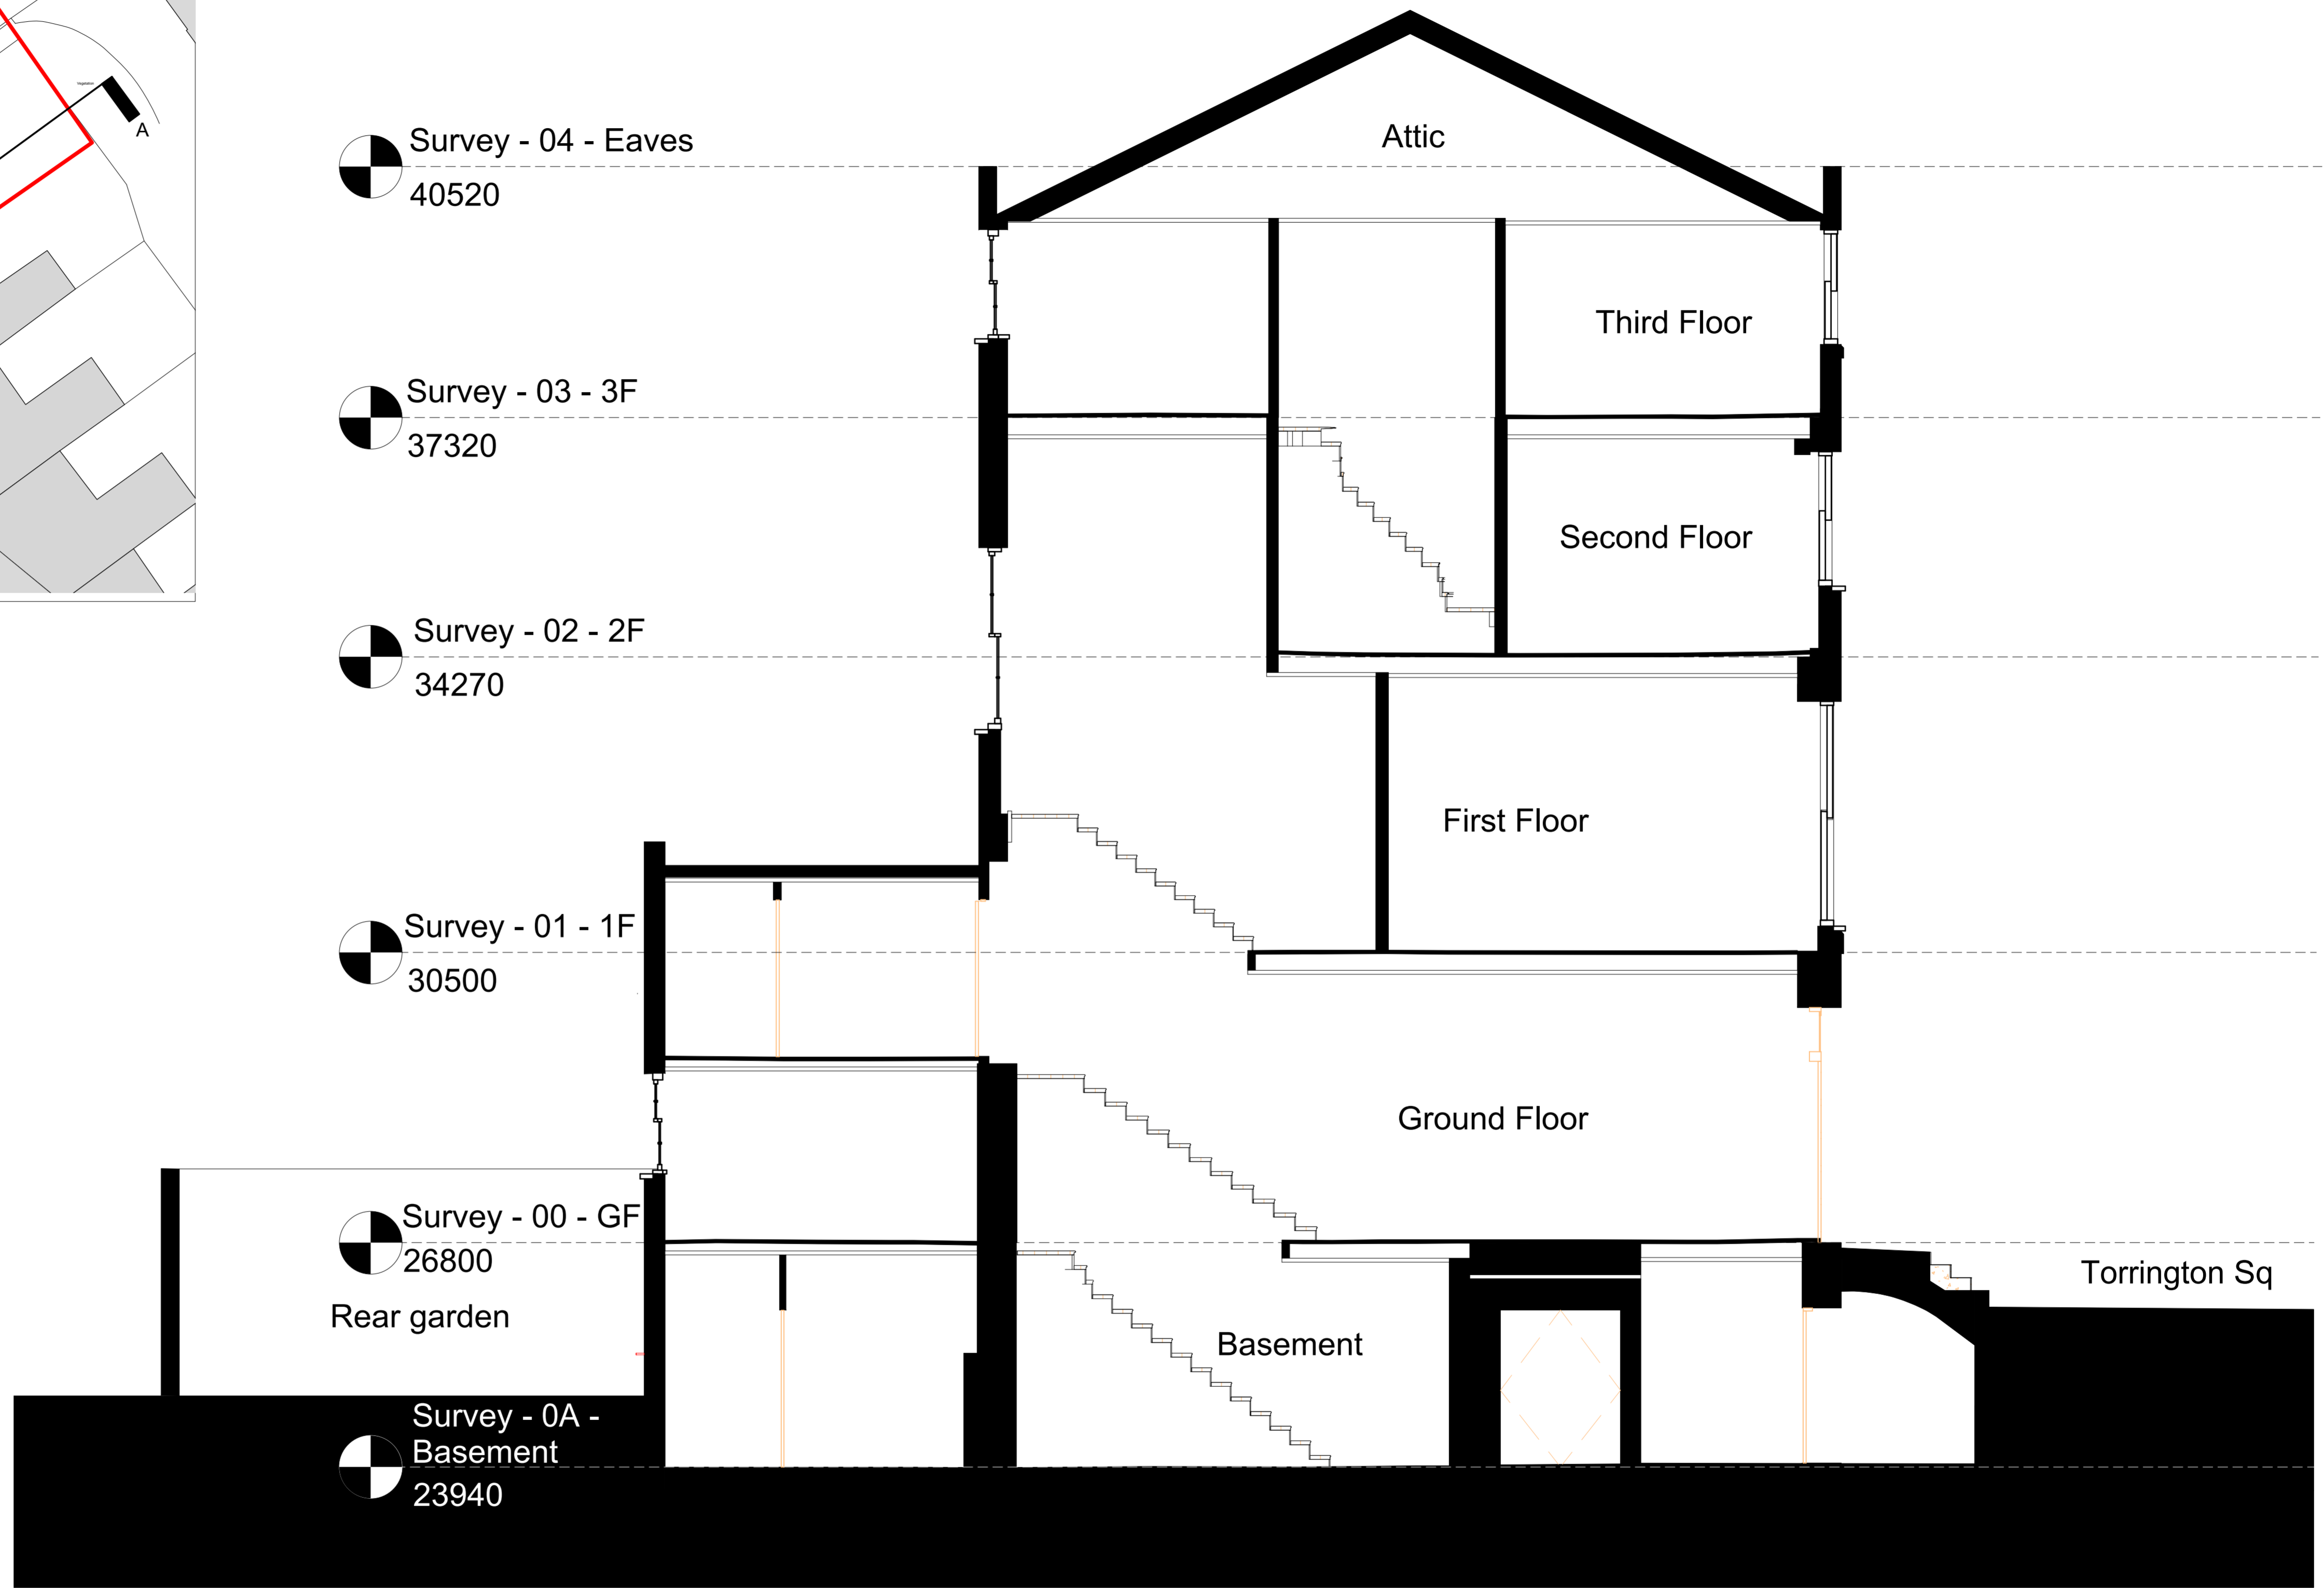

no.32 Section AA  
1:200



Revision	Date	Comments
SO P1.0	[DDMMYY]	[e.g. Issue for review to Lead Designer]

**A1**

© copyright BISSET ADAMS

Notes  
No dimensions are to be scaled from this drawing. The contractor / manufacturer is responsible for checking all dimensions and querying any discrepancies.  
This drawing is the property of Bisset Adams Ltd.  
Copyright is reserved by Bisset Adams Ltd. and the drawing is issued on condition that it is not copied, reproduced, retained or disclosed to any unauthorised person, either wholly or in part, without written consent.

Do not scale  
All dimensions to be checked on site

Project: CBCD Toddler Laboratory

Key: 32Torrington Square  
Bloomsbury  
London  
WC1E7HX  
Birkbeck University of London

Logo:


Information Title: Existing - Section

Date: 17.01.17 | Drawn: RP | Checked: IJ | Scale: 1:50


Project No.	Originator	Zone	Level	Type	Role	Number	Suitability	Revision
BB029	BA	00	00	DR	A	1004	SO	P1

The Cube Building, 17 -21 Wenlock Road, London N1 7GT, United Kingdom  
T +44 (0)20 7250 0440 | E info@bissetadams.com | www.bissetadams.com


**BISSET ADAMS**

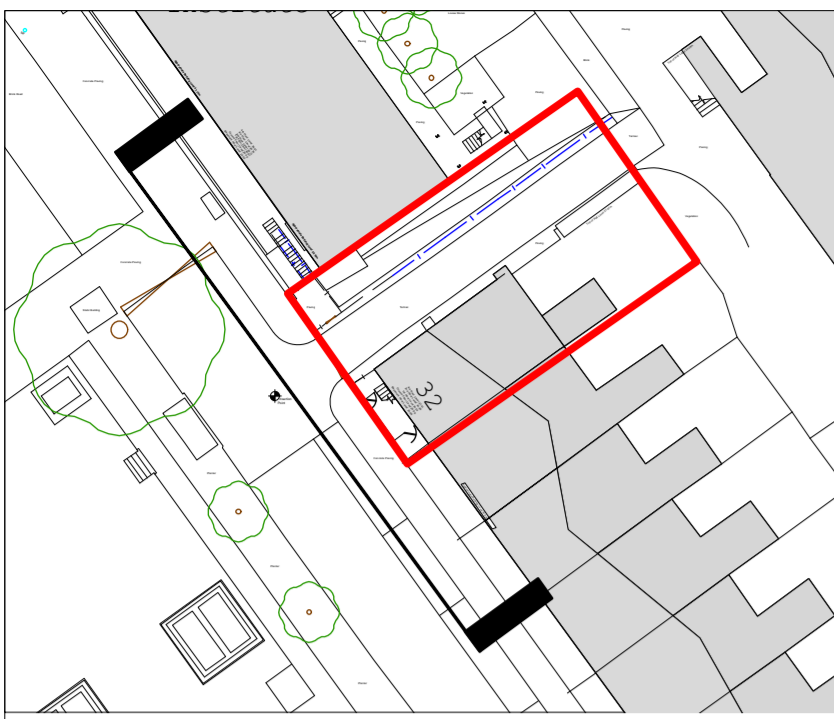

Site Plan  
1:500

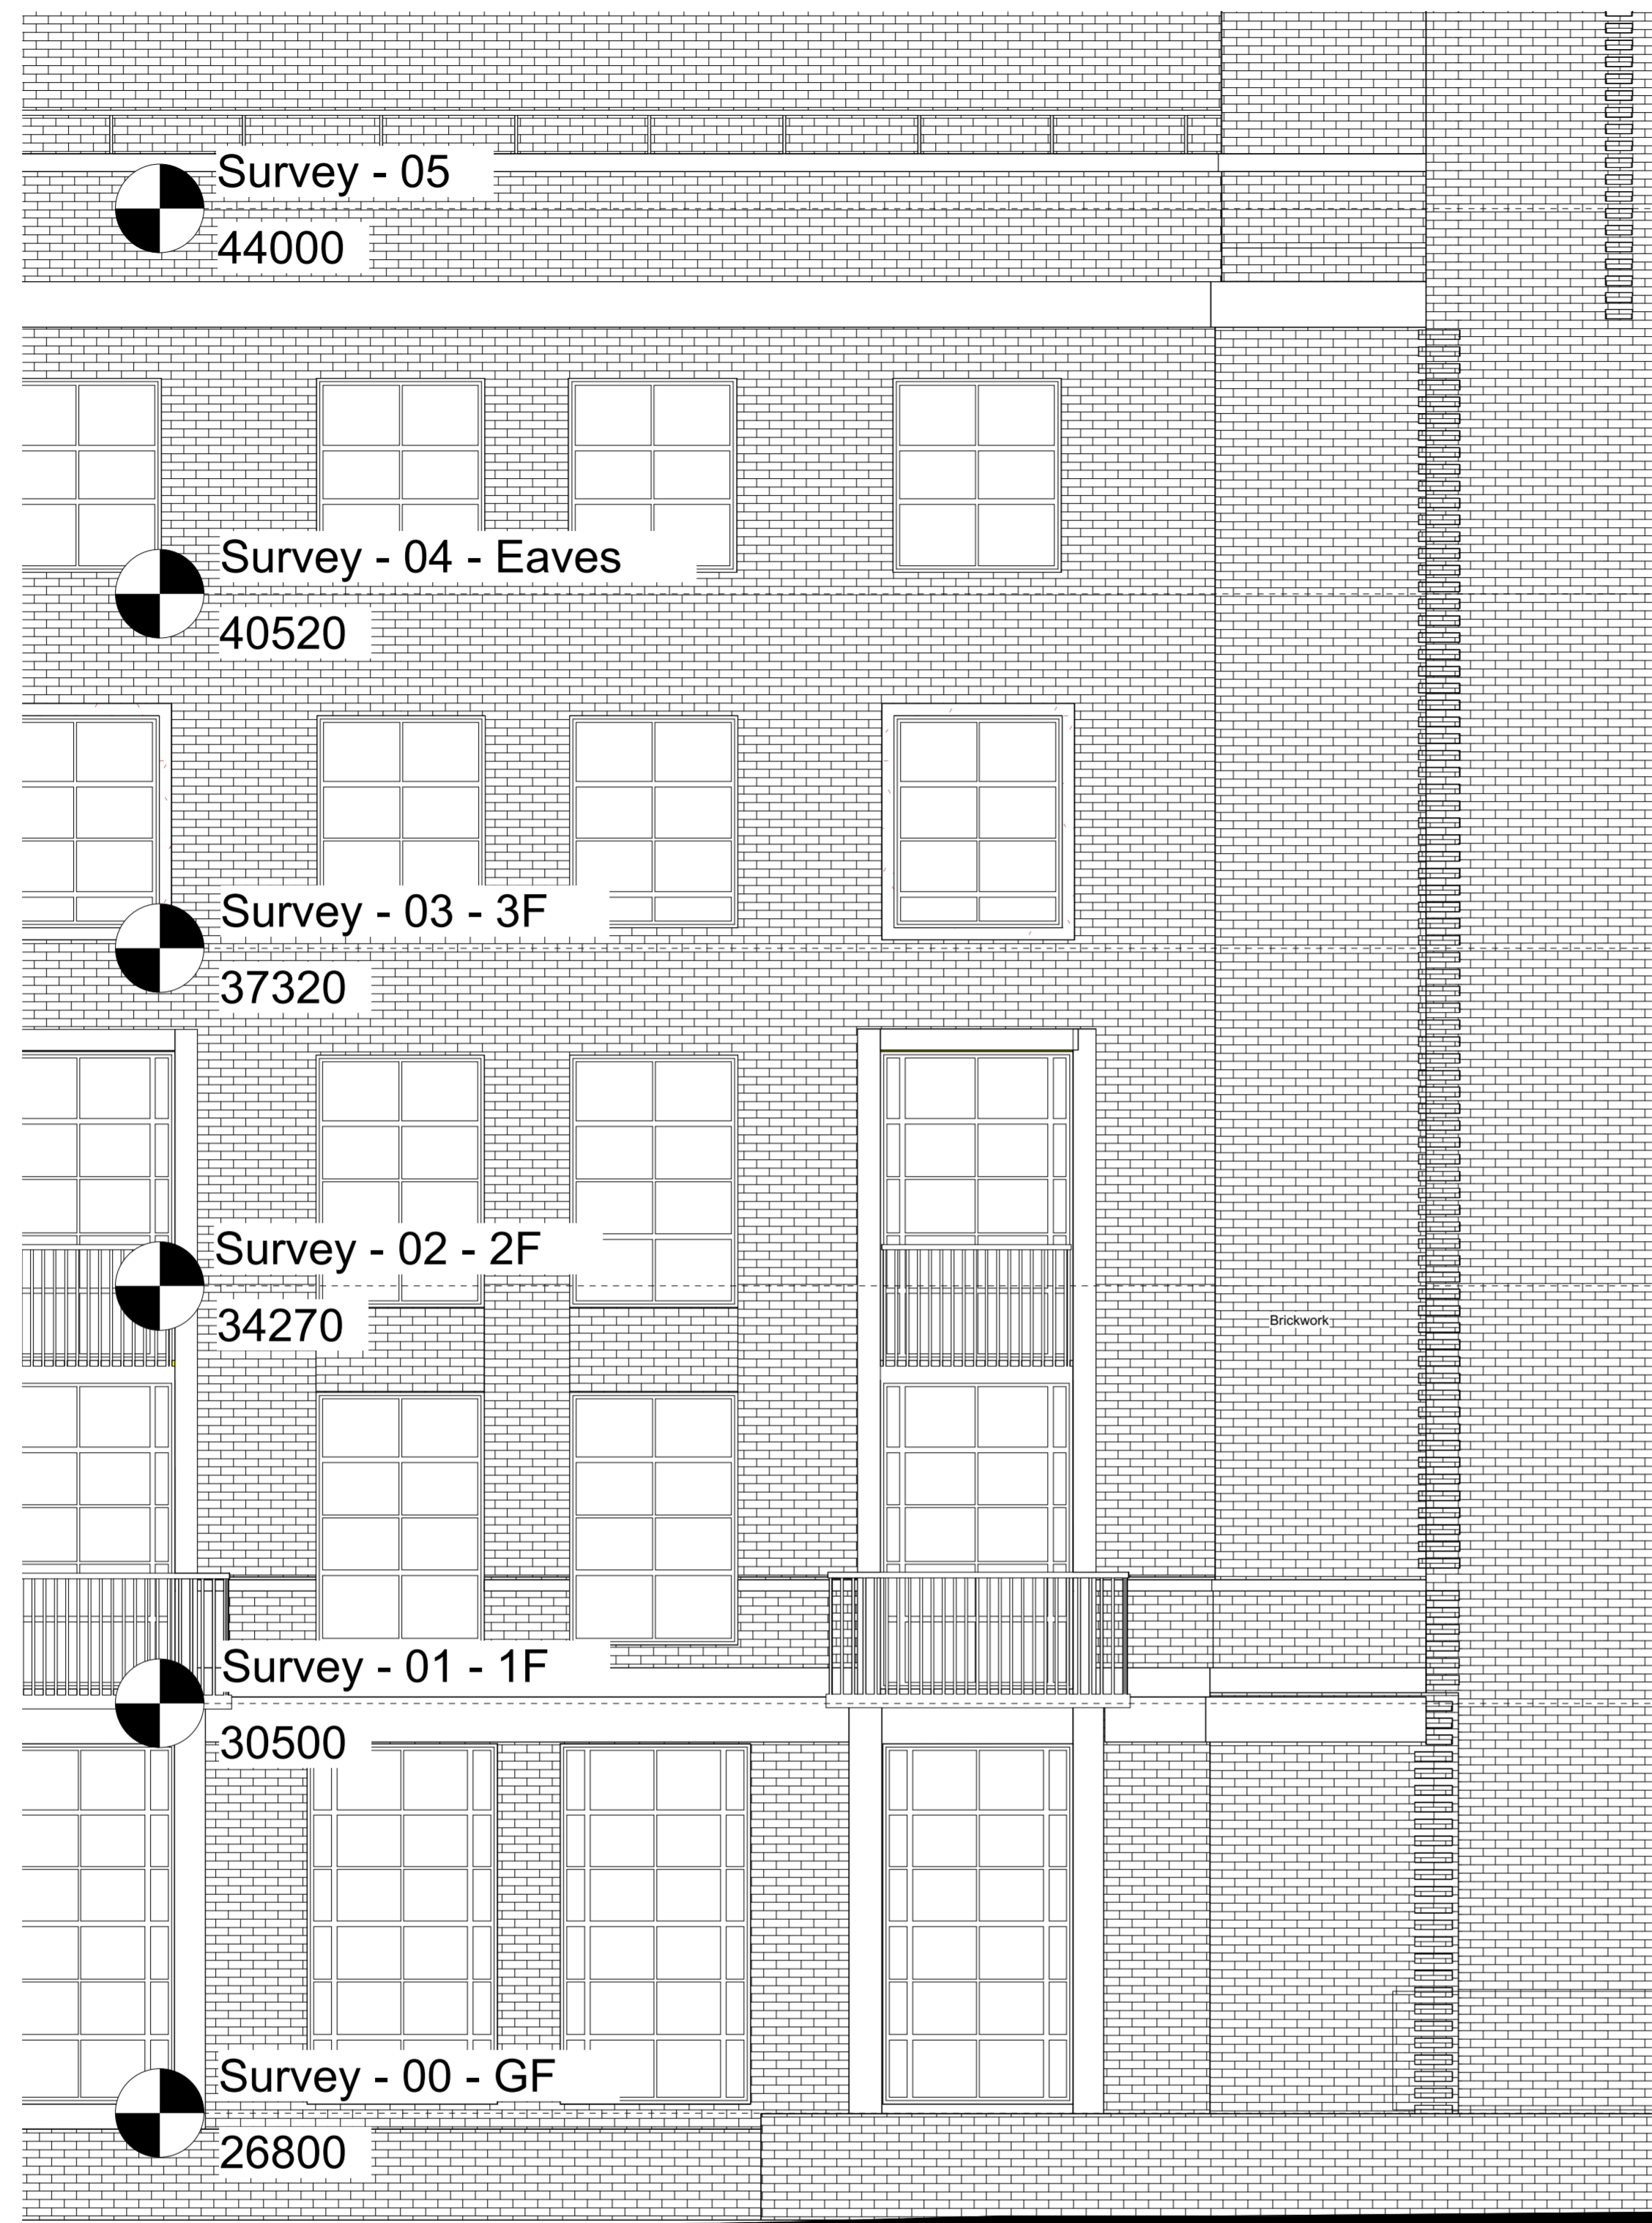

no.32 Front Elevation  
1:50

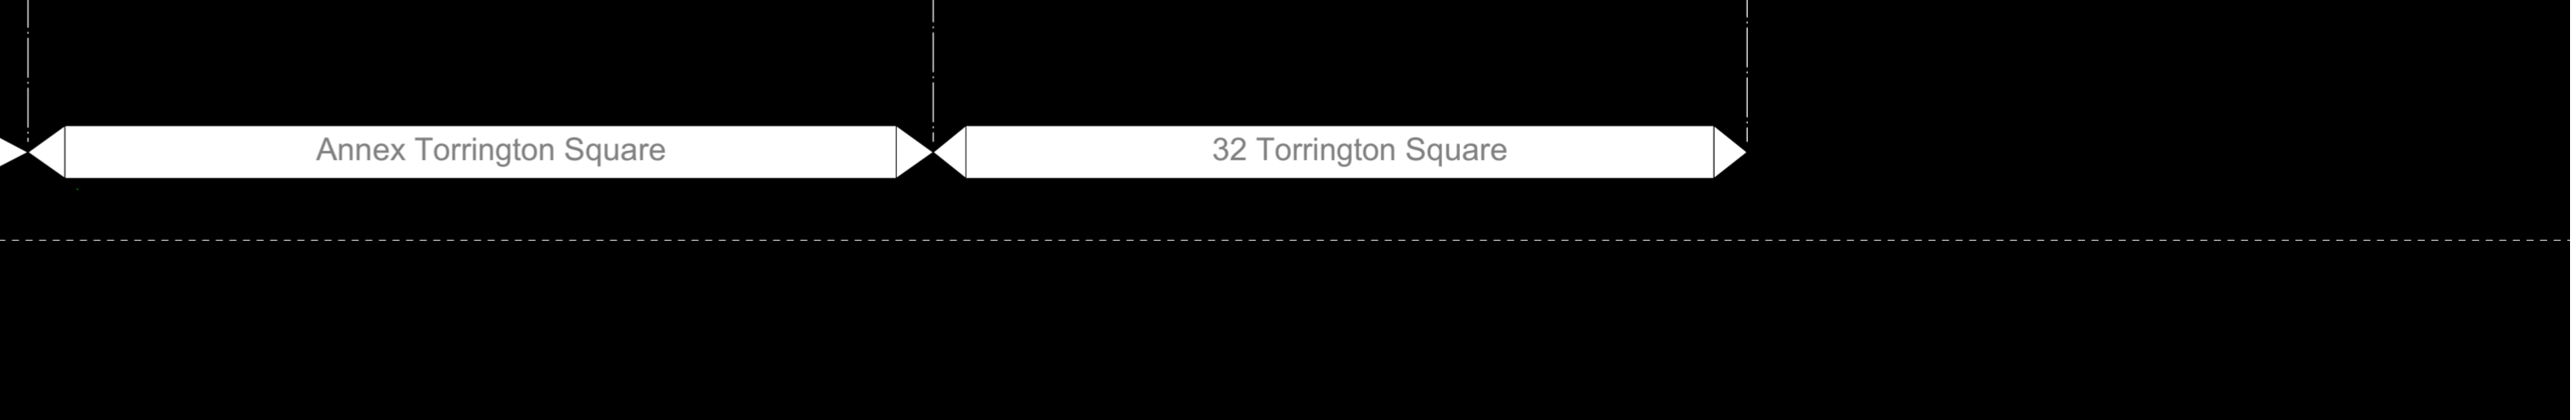

Suitability	Revision	Date	Comments
SO	P1.0	DDMMYY	[e.g. Issue for review to Lead Designer]

**A1**

© copyright BISSET ADAMS

Notes  
No dimensions are to be scaled from this drawing. The contractor / manufacturer is responsible for checking all dimensions and querying any discrepancies.  
This drawing is the property of Bisset Adams Ltd.  
Copyright is reserved by Bisset Adams Ltd. and the drawing is issued on condition that it is not copied, reproduced, retained or disclosed to any unauthorised person, either wholly or in part, without written consent.

Do not scale  
All dimensions to be checked on site

Project: CBCD Toddler Laboratory

Key: 32Torrington Square  
Bloomsbury  
London  
WC1E7HX  
Birkbeck University of London


Information Title: Existing - Front Elevation

Date: 17.01.17 | Drawn: RP | Checked: IJ | Scale: 1:50

Project No.	Originator	Zone	Level	Type	Role	Number	Suitability	Revision
BB029	BA	00	00	DR	A	1005	SO	P1

The Cube Building, 17 -21 Wenlock Road, London N1 7GT, United Kingdom  
T +44 (0)20 7250 0440 | E info@bissetadams.com | www.bissetadams.com



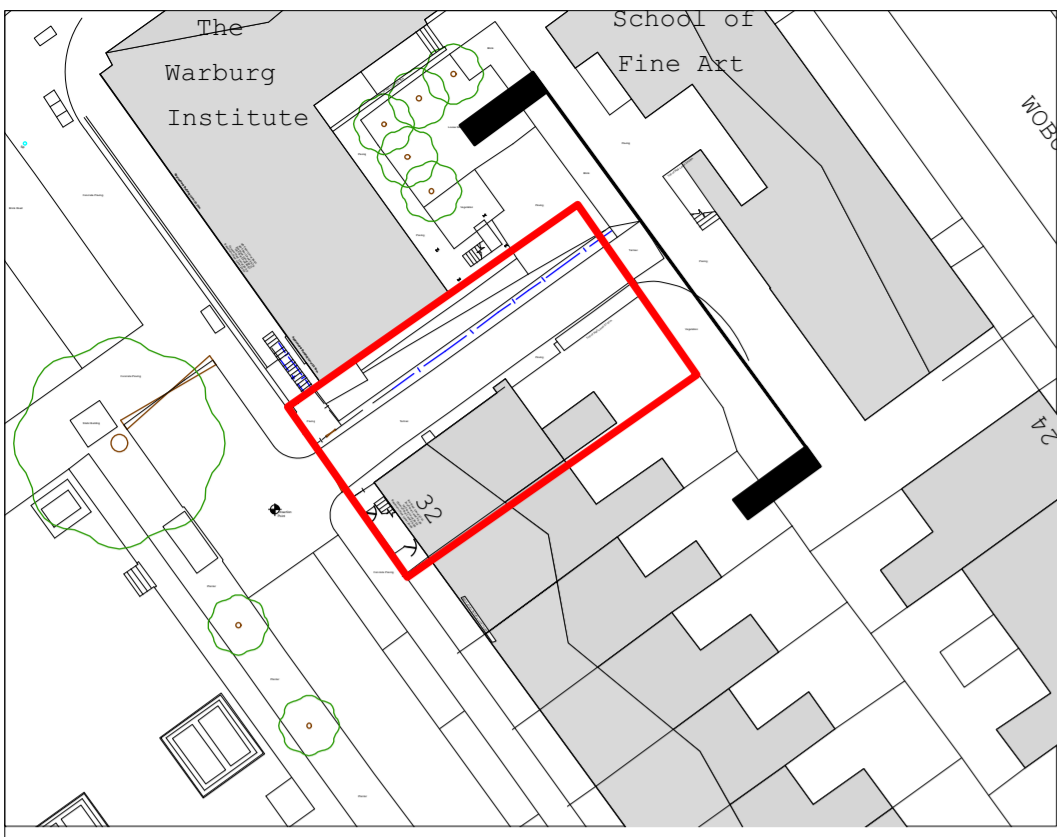

Site Plan  
1:500

Survey - 05  
44000

Survey - 04 - Eaves  
40520

Survey - 03 - 3F  
37320

Survey - 02 - 2F  
34270

Survey - 01 - 1F  
30500

Survey - 00 - GF  
26800

Survey - 0A -  
Basement  
23940



no.32 Back Elevation  
1:50

Revision	Date	Comments
SO P1.0	[DDMMYY]	[e.g. Issue for review to Lead Designer]

**A1**

© copyright BISSET ADAMS

Notes  
No dimensions are to be scaled from this drawing. The contractor / manufacturer is responsible for checking all dimensions and querying any discrepancies.  
This drawing is the property of Bisset Adams Ltd.  
Copyright is reserved by Bisset Adams Ltd. and the drawing is issued on condition that it is not copied, reproduced, retained or disclosed to any unauthorised person, either wholly or in part, without written consent.

Do not scale  
All dimensions to be checked on site

Project: CBCD Toddler Laboratory

Key: 32 Torrington Square  
Bloomsbury  
London  
WC1E7HX  
Birkbeck University of London

Logo:

Information Title: Existing - Back Elevation

Date: 17.01.17 | Drawn: RP | Checked: J | Scale: 1:50

Project No.	Originator	Zone	Level	Type	Role	Number	Suitability	Revision
BB029	BA	00	00	DR	A	1006	SO	P1

The Cube Building, 17 -21 Wenlock Road, London N1 7GT, United Kingdom  
T +44 (0)20 7250 0440 | E info@bissetadams.com | www.bissetadams.com

**BISSET ADAMS**



Site Plan  
1:500

Survey - 05  
44000

Survey - 04 - Eaves  
40520

Survey - 03 - 3F  
37320

Survey - 02 - 2F  
34270

Survey - 01 - 1F  
30500

Survey - 00 - GF  
26800

Survey - 0A -  
Basement  
23940



no.32 Back Elevation  
1:50

Revision	Date	Comments
SO P1.0	[DDMMYY]	[e.g. Issue for review to Lead Designer]

**A1**

© copyright BISSET ADAMS

Notes  
No dimensions are to be scaled from this drawing. The contractor / manufacturer is responsible for checking all dimensions and querying any discrepancies.  
This drawing is the property of Bisset Adams Ltd.  
Copyright is reserved by Bisset Adams Ltd. and the drawing is issued on condition that it is not copied, reproduced, retained or disclosed to any unauthorised person, either wholly or in part, without written consent.

Do not scale  
All dimensions to be checked on site

Project: CBCD Toddler Laboratory

Key: 32Torrington Square  
Bloomsbury  
London  
WC1E7HX  
Birkbeck University of London

Logo:

Information Title: Existing - Side Elevation

Date: 17.01.17 | Drawn: RP | Checked: IJ | Scale: 1:50

Project No.	Originator	Zone	Level	Type	Role	Number	Suitability	Revision
BB029	BA	00	00	DR	A	1007	SO	P1

The Cube Building, 17 -21 Wenlock Road, London N1 7GT, United Kingdom  
T +44 (0)20 7250 0440 | E info@bissetadams.com | www.bissetadams.com

**BISSET ADAMS**