


- NOTES:**
1. This drawing is a COPYRIGHT of Archetype.
 2. All dimensions must be checked on site and Archetype should be informed immediately of any discrepancies prior to construction.

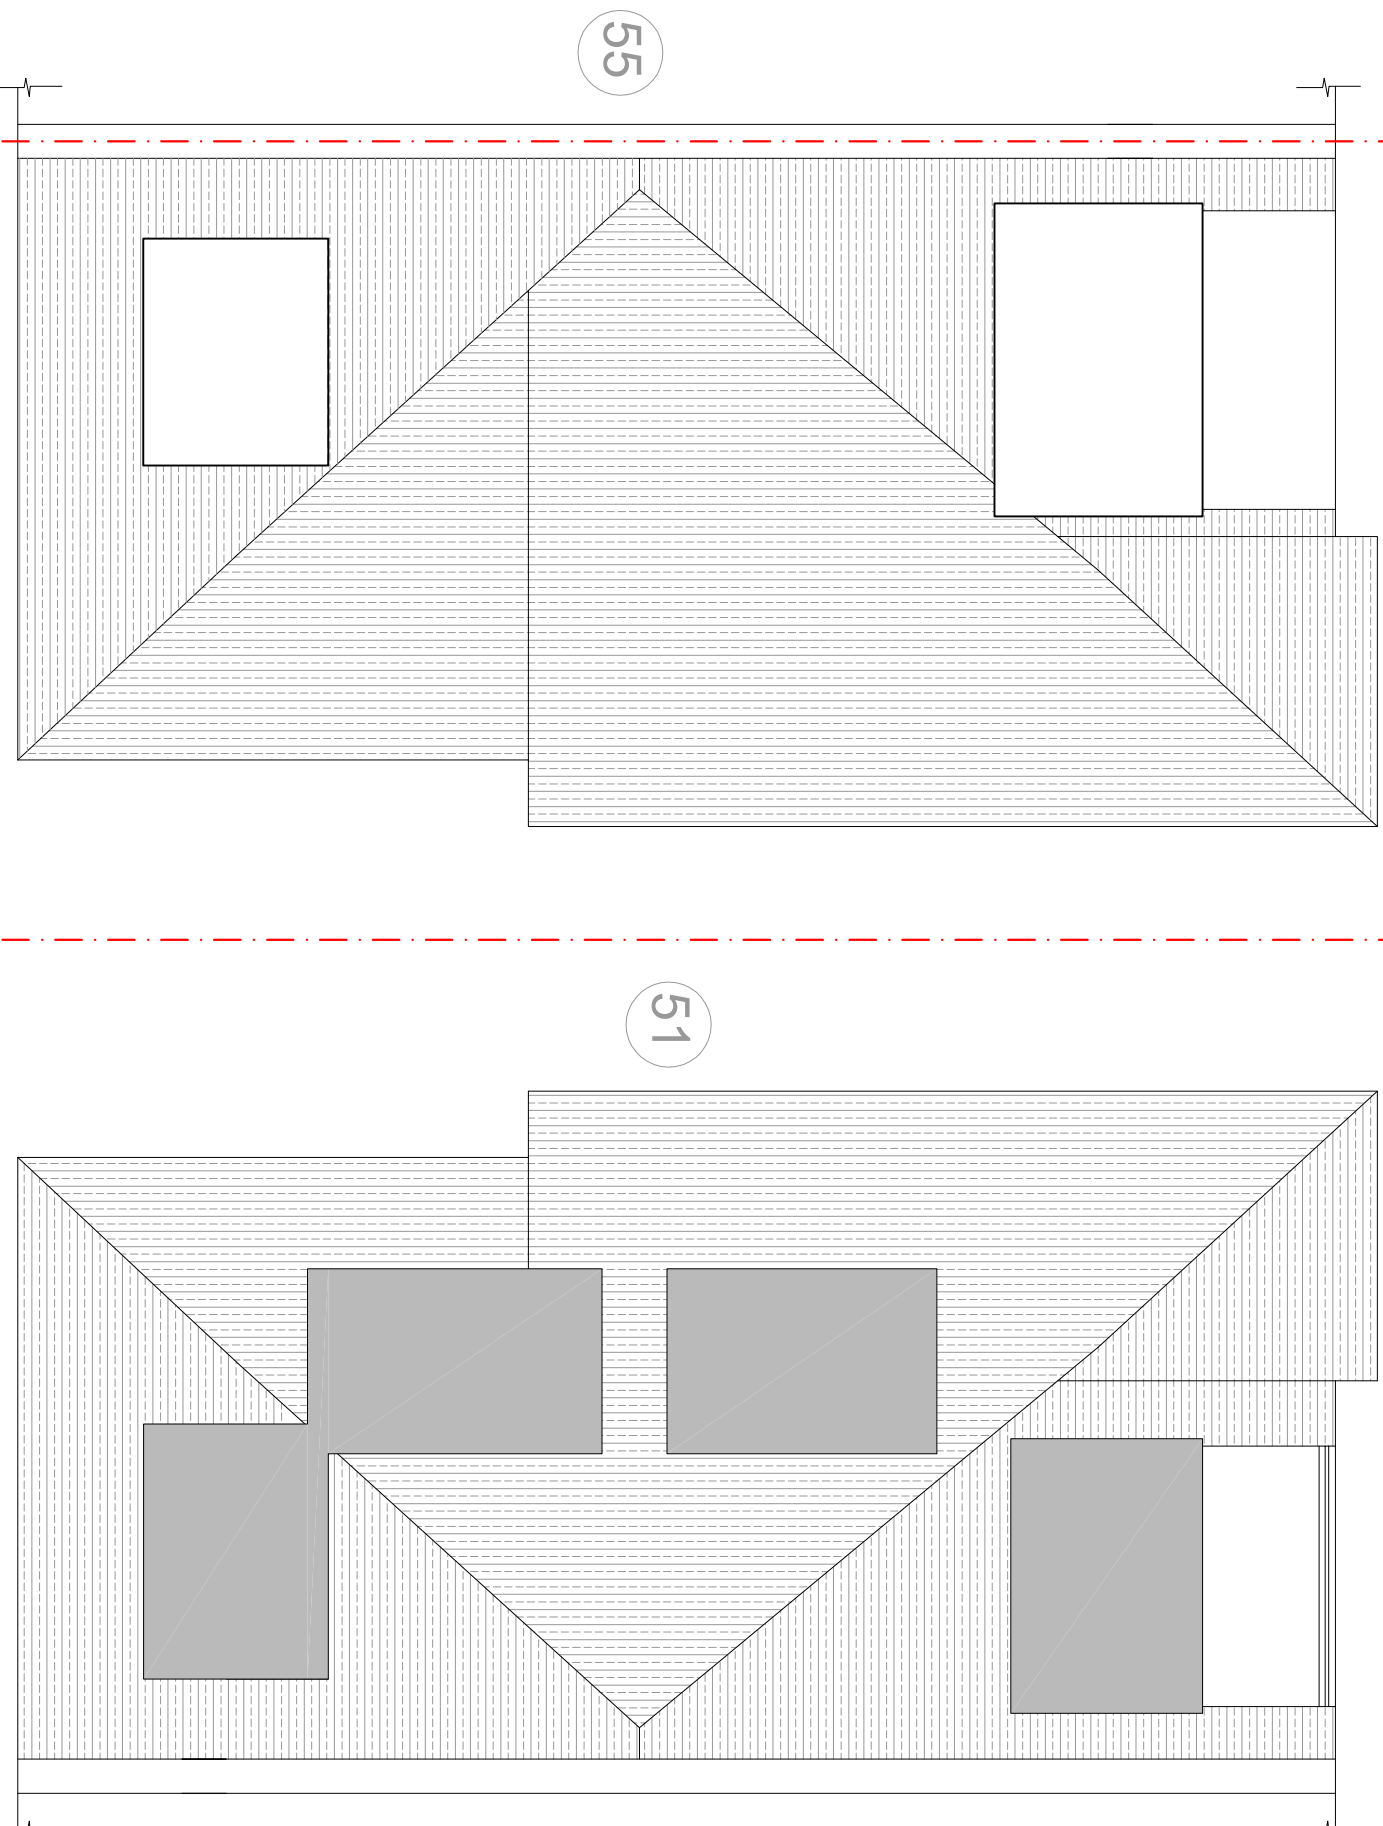

EXISTING ROOF PLAN

SCALE 1:100

0 1m 2m 3m 4m 5m

Revision	Description	Date

Archetype
ARCHITECTS

Architects Planners Designers
121 Gloucester Place London W1U 6LJ
Tel: +44 (0)20 7460 2300
E-mail: enquiries@archetype.org.uk
Web: www.archetype.org.uk

Project: **53 BELSIZE PARK GARDENS**
LONDON NW3 4JL

Drawing Title: **EXISTING PLANS**

Drawn: ZD	Approved:	Scale: 1:100@ A3	Date: APR 17
-----------	-----------	------------------	--------------

Drawing No:	Revision:
1070 (01) 02	

CAD Ref: