


Scale: 1:50

Existing Ground Floor Plan
328c Kilburn High Road, London NW6 2AN

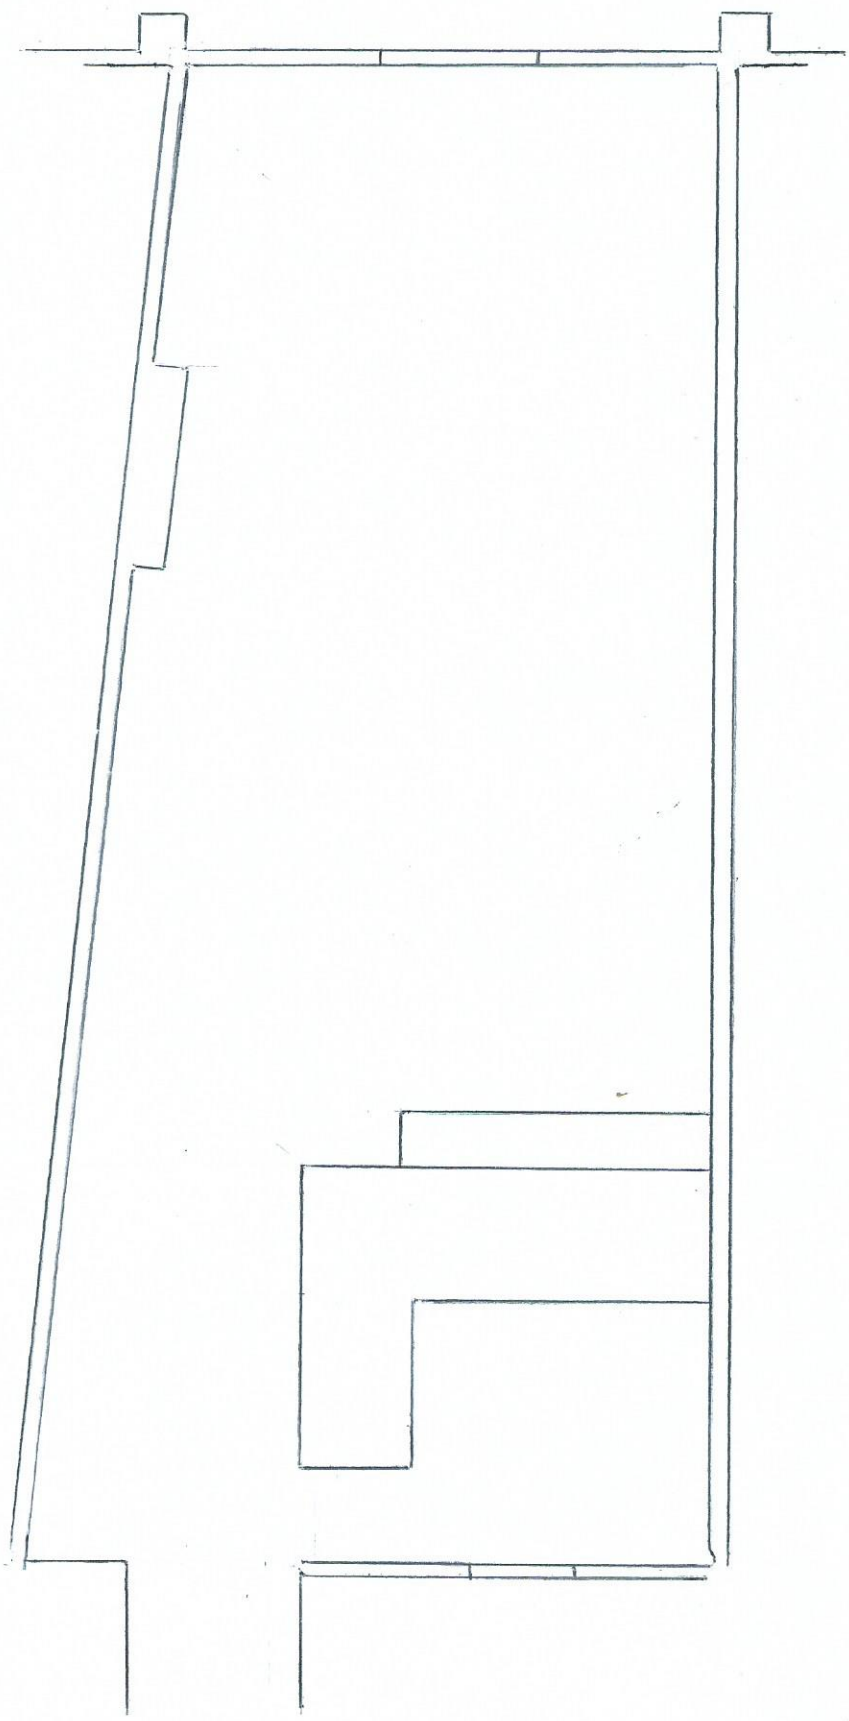

0
1
2
3