


Scale: 1:50

Proposed Ground Floor Plan with Recessed Frontage
328c Kiburn High Road, London NW6 2AN

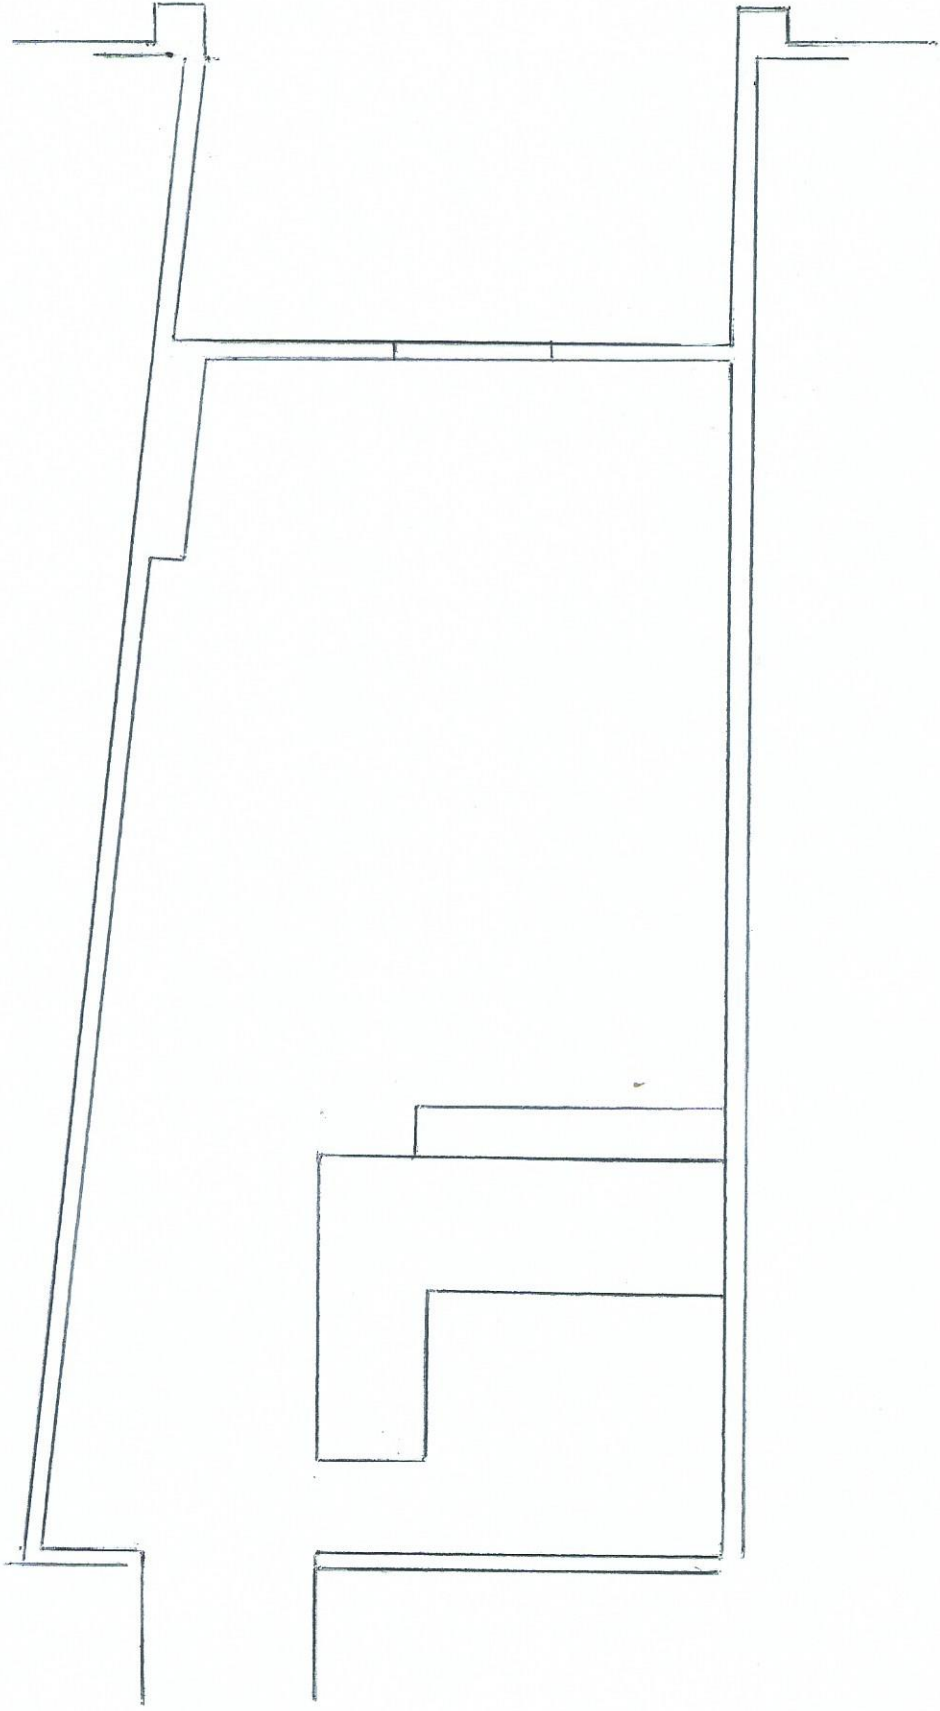

0 1 2 3