



1. PROPOSED FRONT ELEVATION

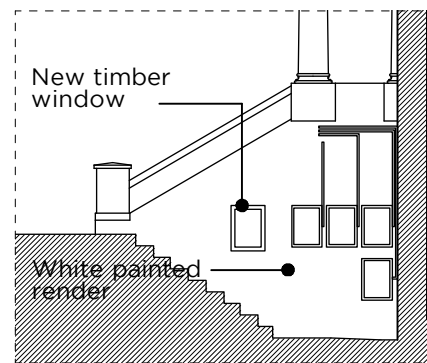

2. PROPOSED UNDERSTAIR ELEVATION

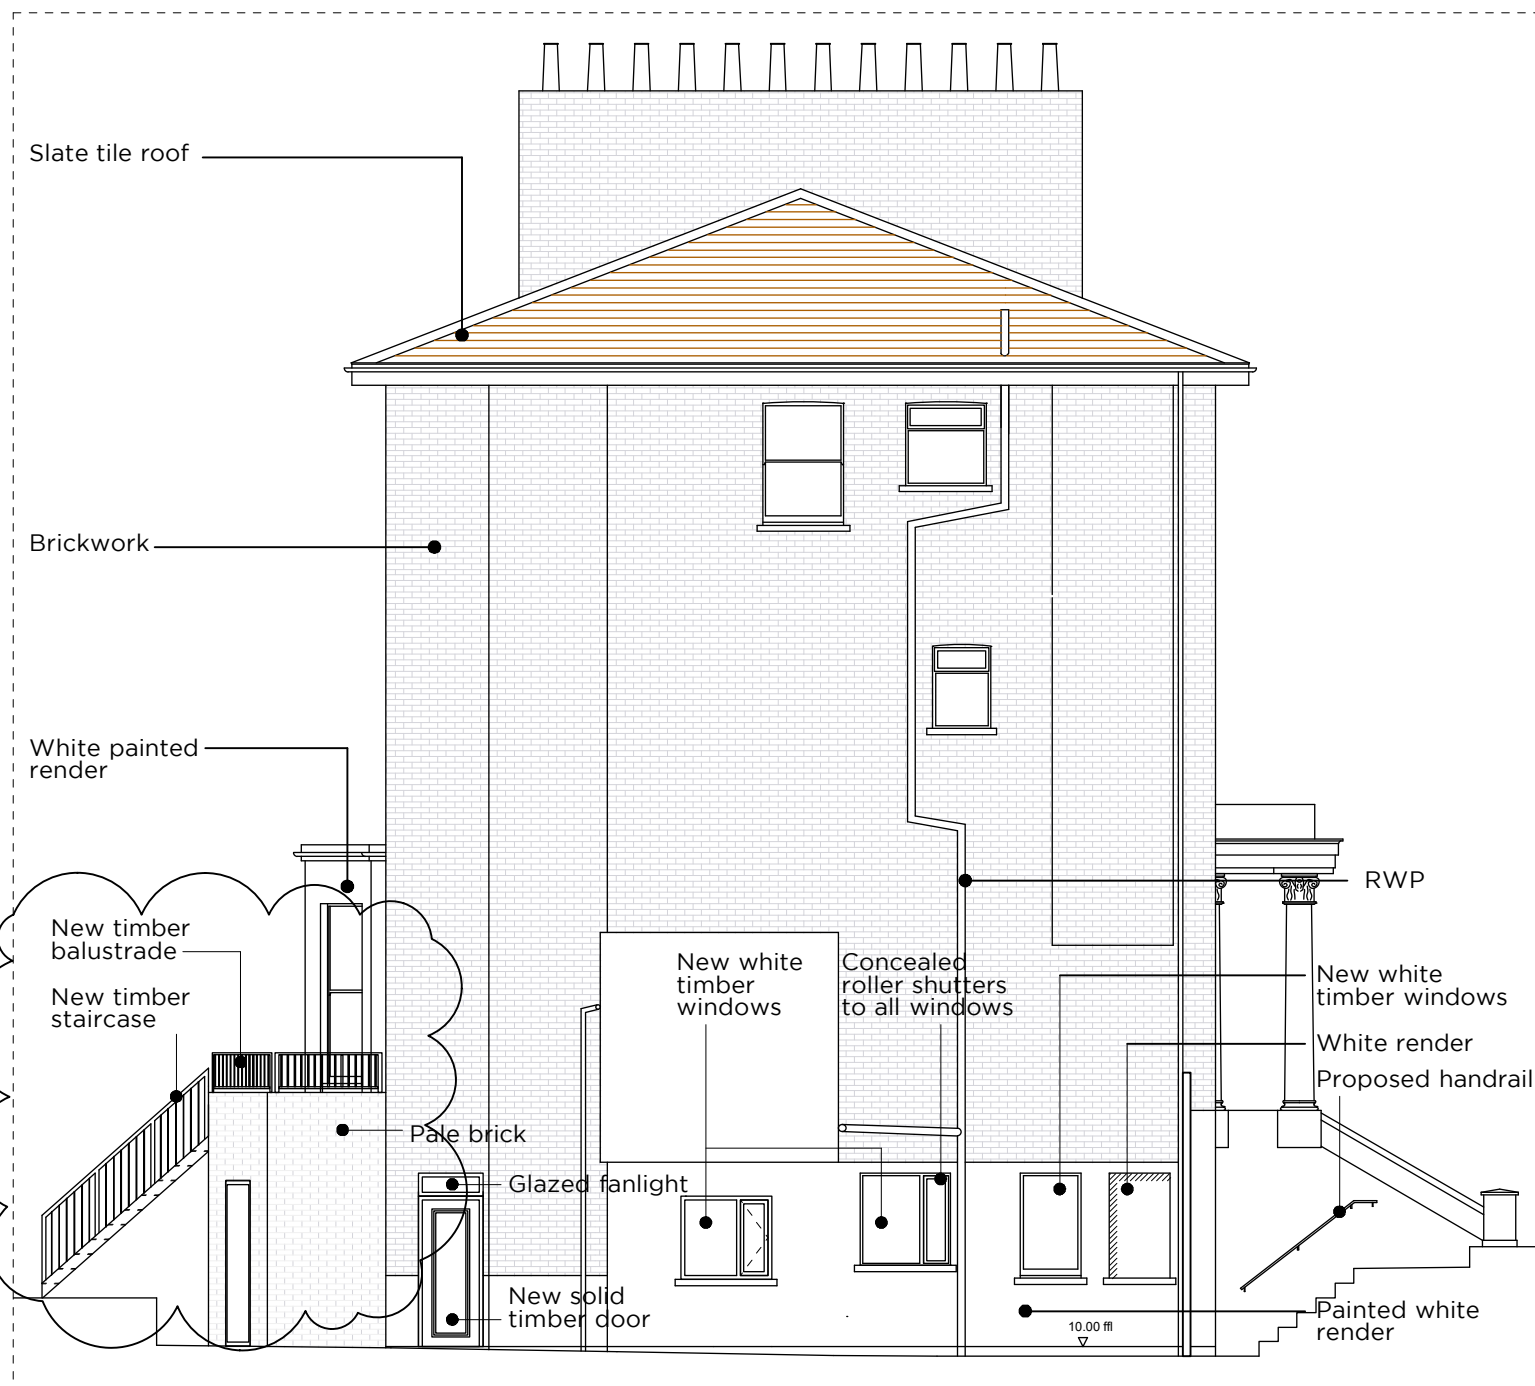

3. PROPOSED SIDE ELEVATION

Revision	Date	Issue
A	26/07/17	Balustrade height and material amendment to balcony

**Project:** 35a King Henry's Road, NW3 3QR  
**Title:** Proposed Front and Side Elevations  
**Client:** Jennifer Hildreth  
**Scale:** 1:100 @ A3  
**Date:** 17/07/17  
**Drawn:** WSC  
**Drawing:** 018\_104

A Revision



© CW2/ARCHITECTS

© CW2/ARCHITECTS - Do not scale drawings - Verify all dimensions on site

