




EXISTING GROUND FLOOR PLAN
30mm - TOTAL GA

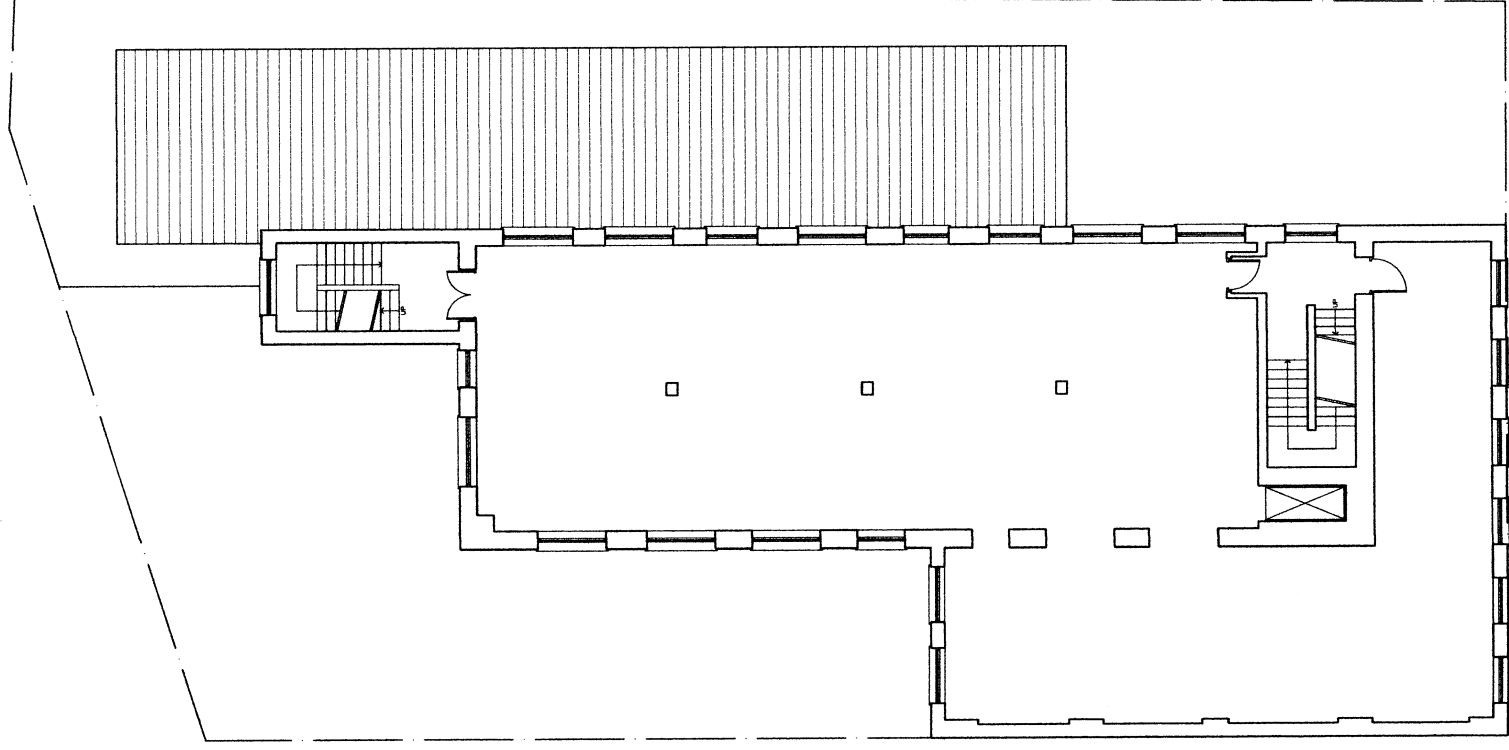


EXISTING FIRST FLOOR PLAN
30mm - TOTAL GA

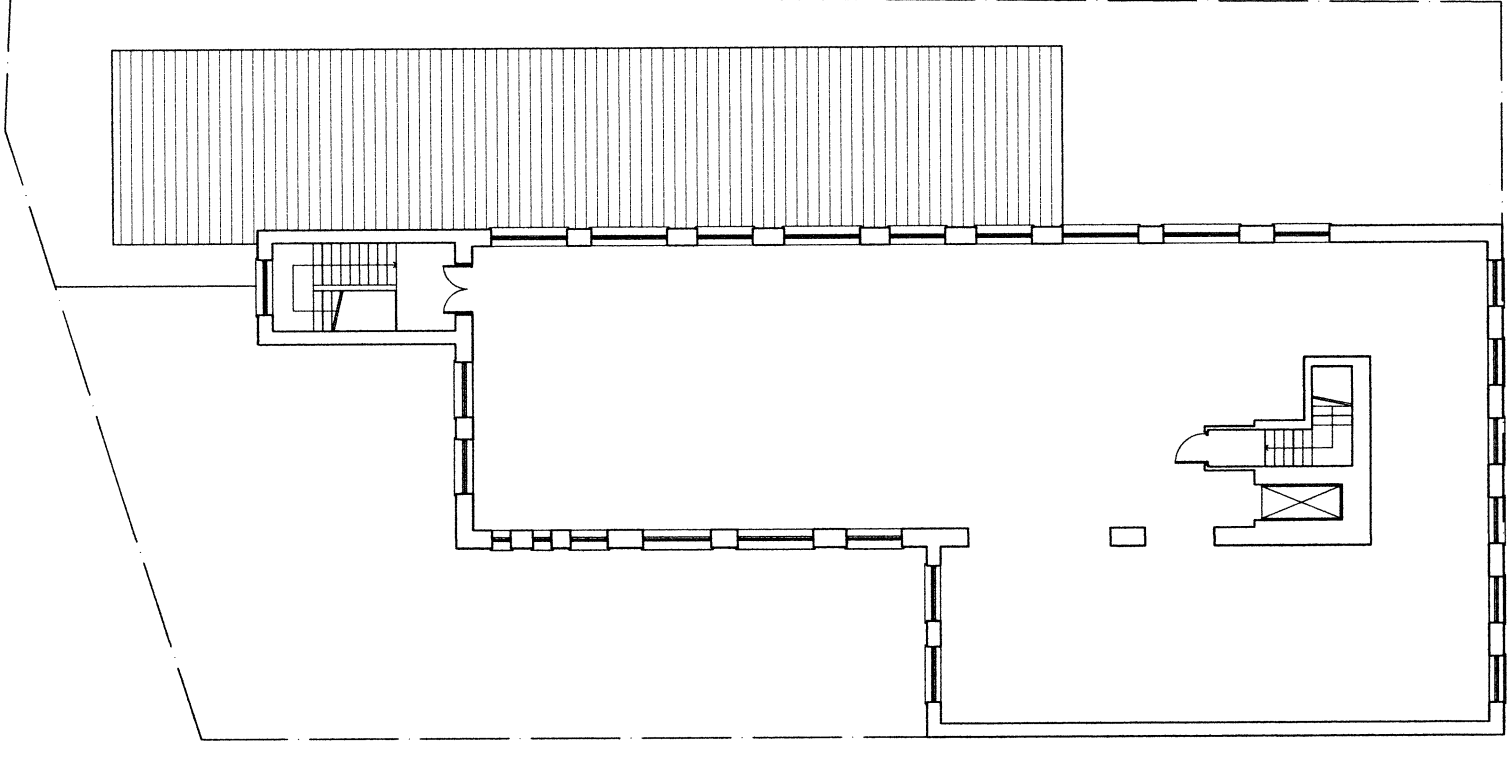

EXISTING SECOND FLOOR PLAN
30mm - TOTAL GA

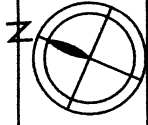

Notes

 

Project
8-9 SPRING PLACE LONDON NW5 3ER

Drawing Title
EXISTING PLANS

Scale
1:200 @ A3

Drawing No.
P/102