

PLANNING ISSUE

REVISIONS

NOTES

143C CONSTANTINE ROAD, NW3 2LR

PROPOSED ROOF PLAN

DWG No: **143CR/P102**


SCALE: 1 - 50 @A3

DATE: JUN 2017

BELSIZE ARCHITECTS

48 PARKHILL ROAD, LONDON NW3 2YP
TEL 020 7482 4420 - FAX 020 7482 4186
MAIL@BELSIZEARCHITECTS.COM

© COPYRIGHT
NOT TO BE REPRODUCED OR USED
WITHOUT PERMISSION

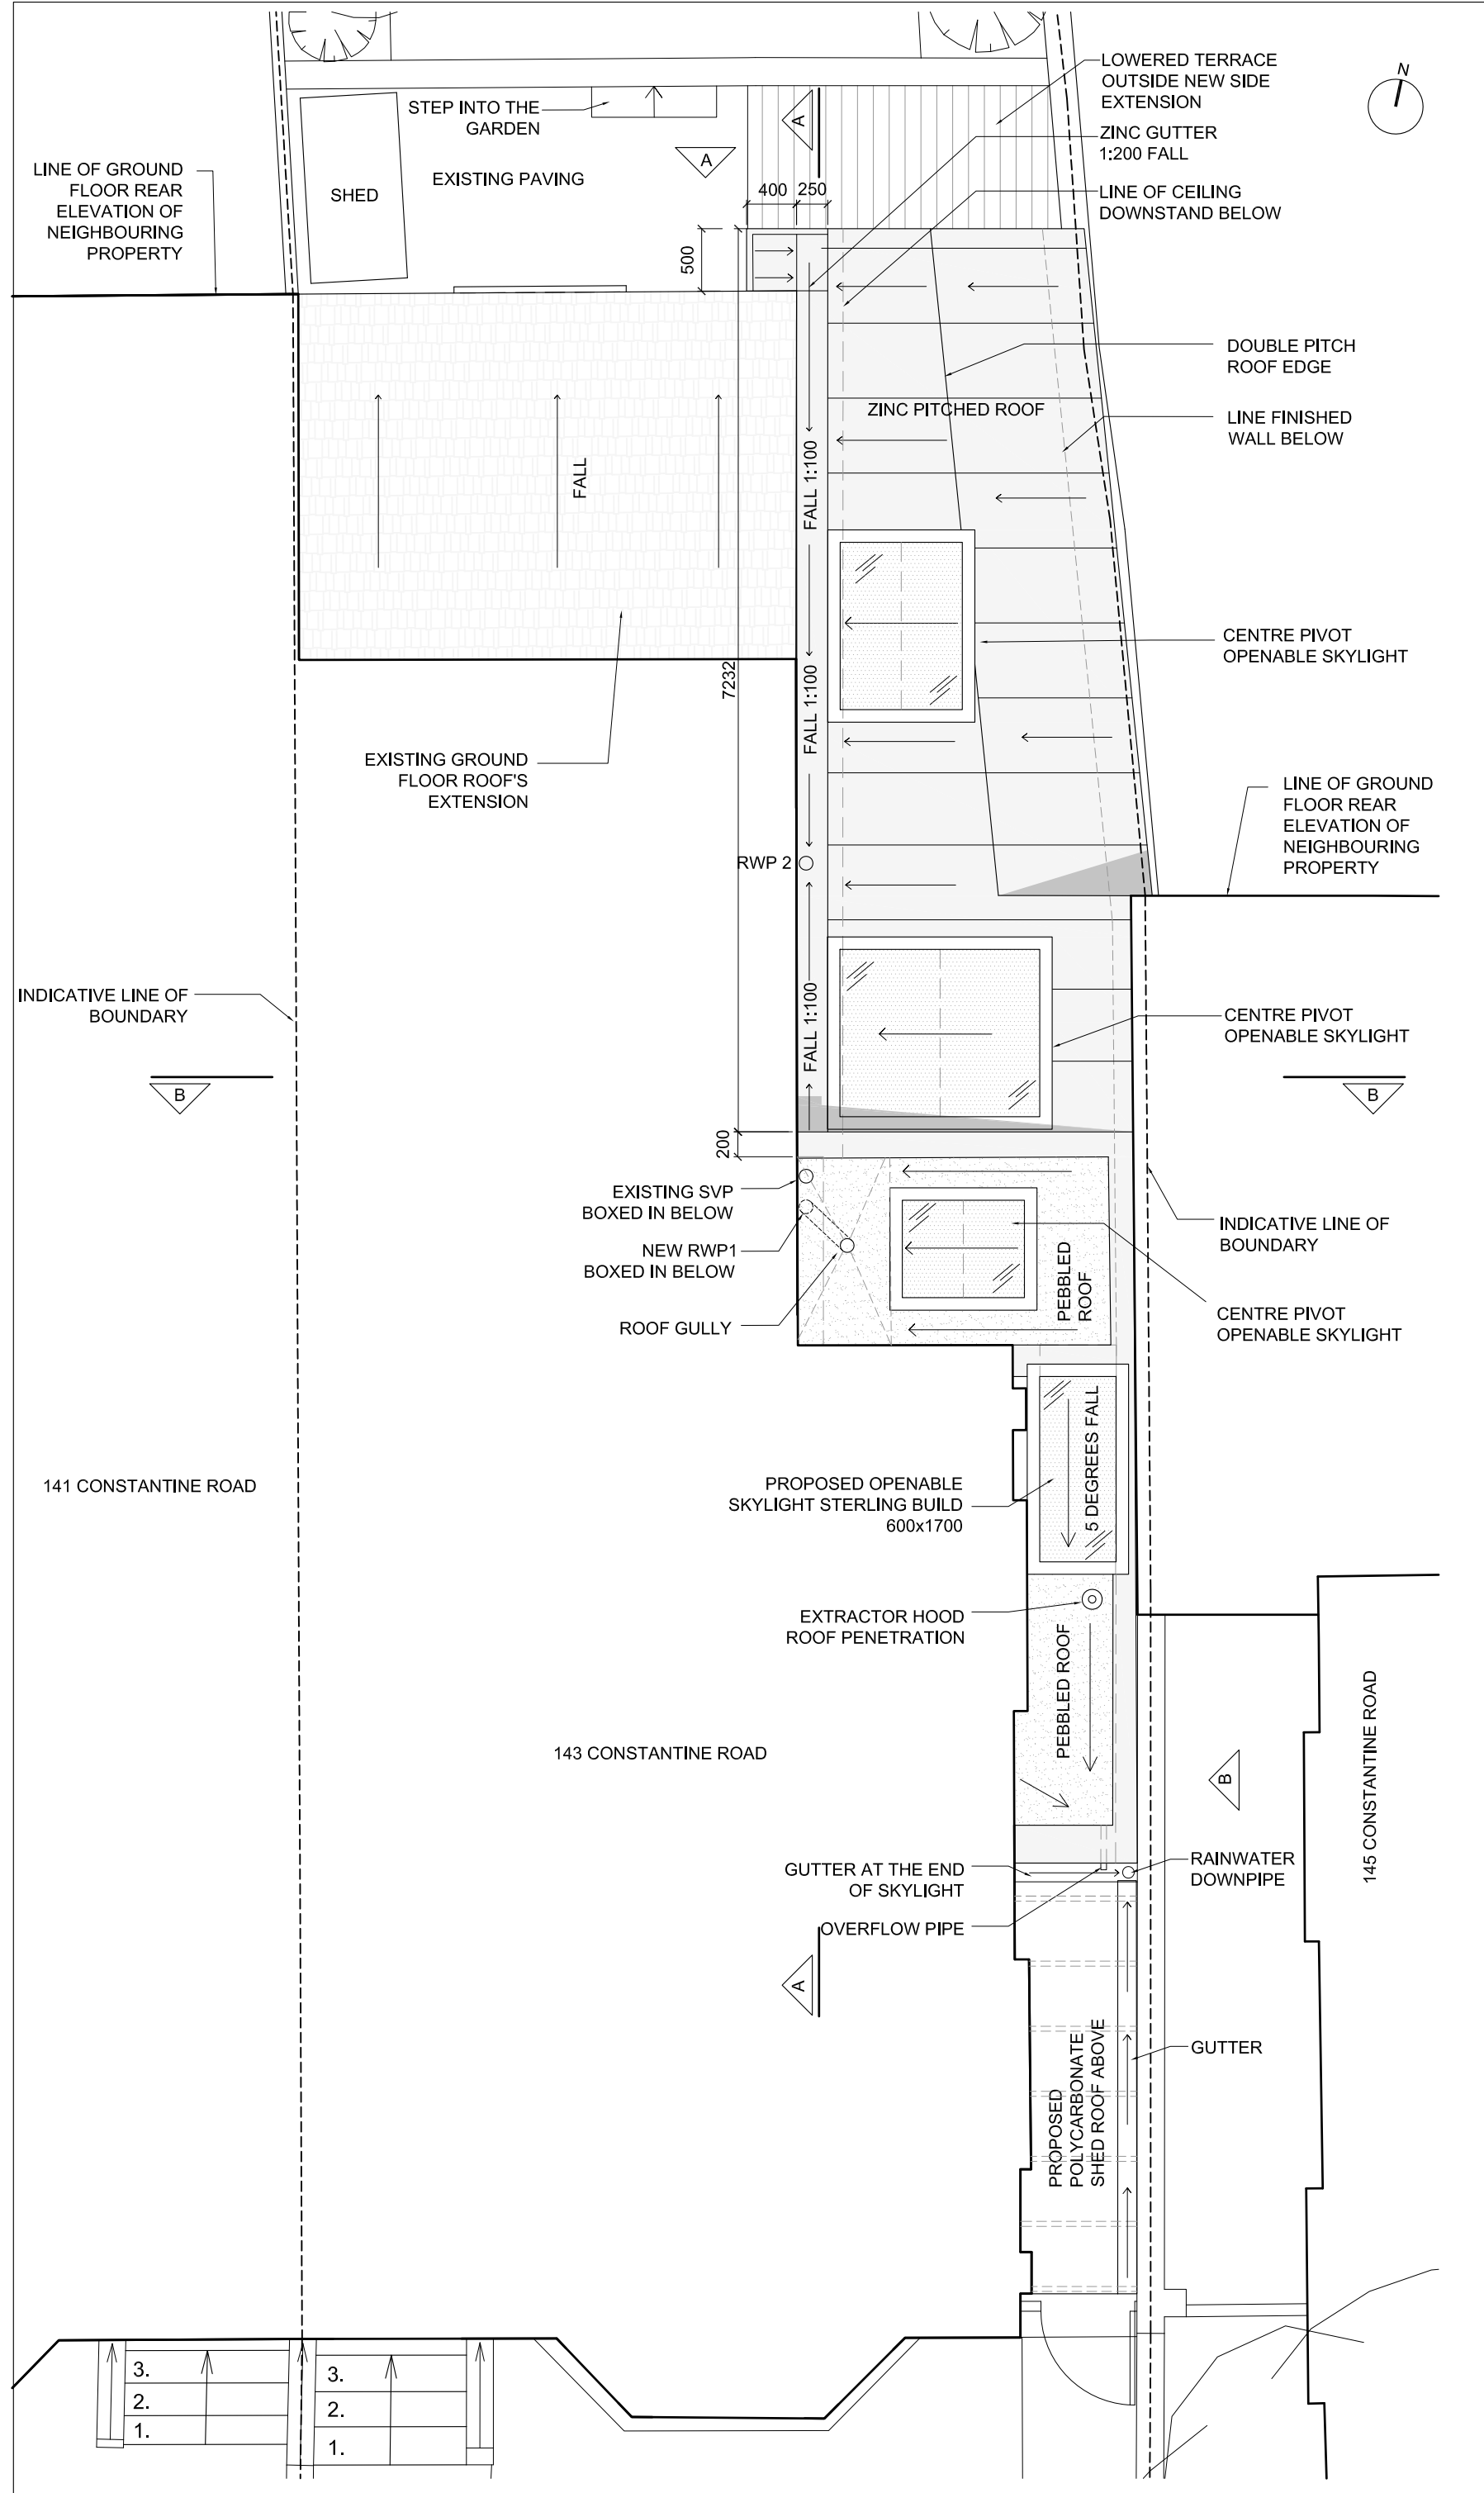

PROPOSED ROOF PLAN