

6430



do not scale dimension from this drawing.  
 all measurements given are indicative.  
 all dimensions to be determined on site  
 prior to purchase and manufacture.  
 all discrepancies between indicative  
 dimensions and those measured on site  
 to be brought to the architect's attention.  
 this drawing is copyright and should not be  
 copied or duplicated in anyway without the  
 consent of truekiffin & Co Ltd

reference

---

project  
**41a Ferncroft Avenue**  
 London  
 NW3 7PE

---

drawing title  
**Lower ground floor plan**  
 Proposed

---


status  
 Planning

**tk** truekiffin&co  
 chartered architects  
 1006 harrow road  
 london NW10 5NS  
 t. 020 8964 3260  
 f. 020 8964 3210  
 e: info@truekiffin.co.uk

project No 978 date 03/17  
 drawing No P'01 revision scale 1:50



LOWER GROUND FLOOR PLAN  
 EXISTING

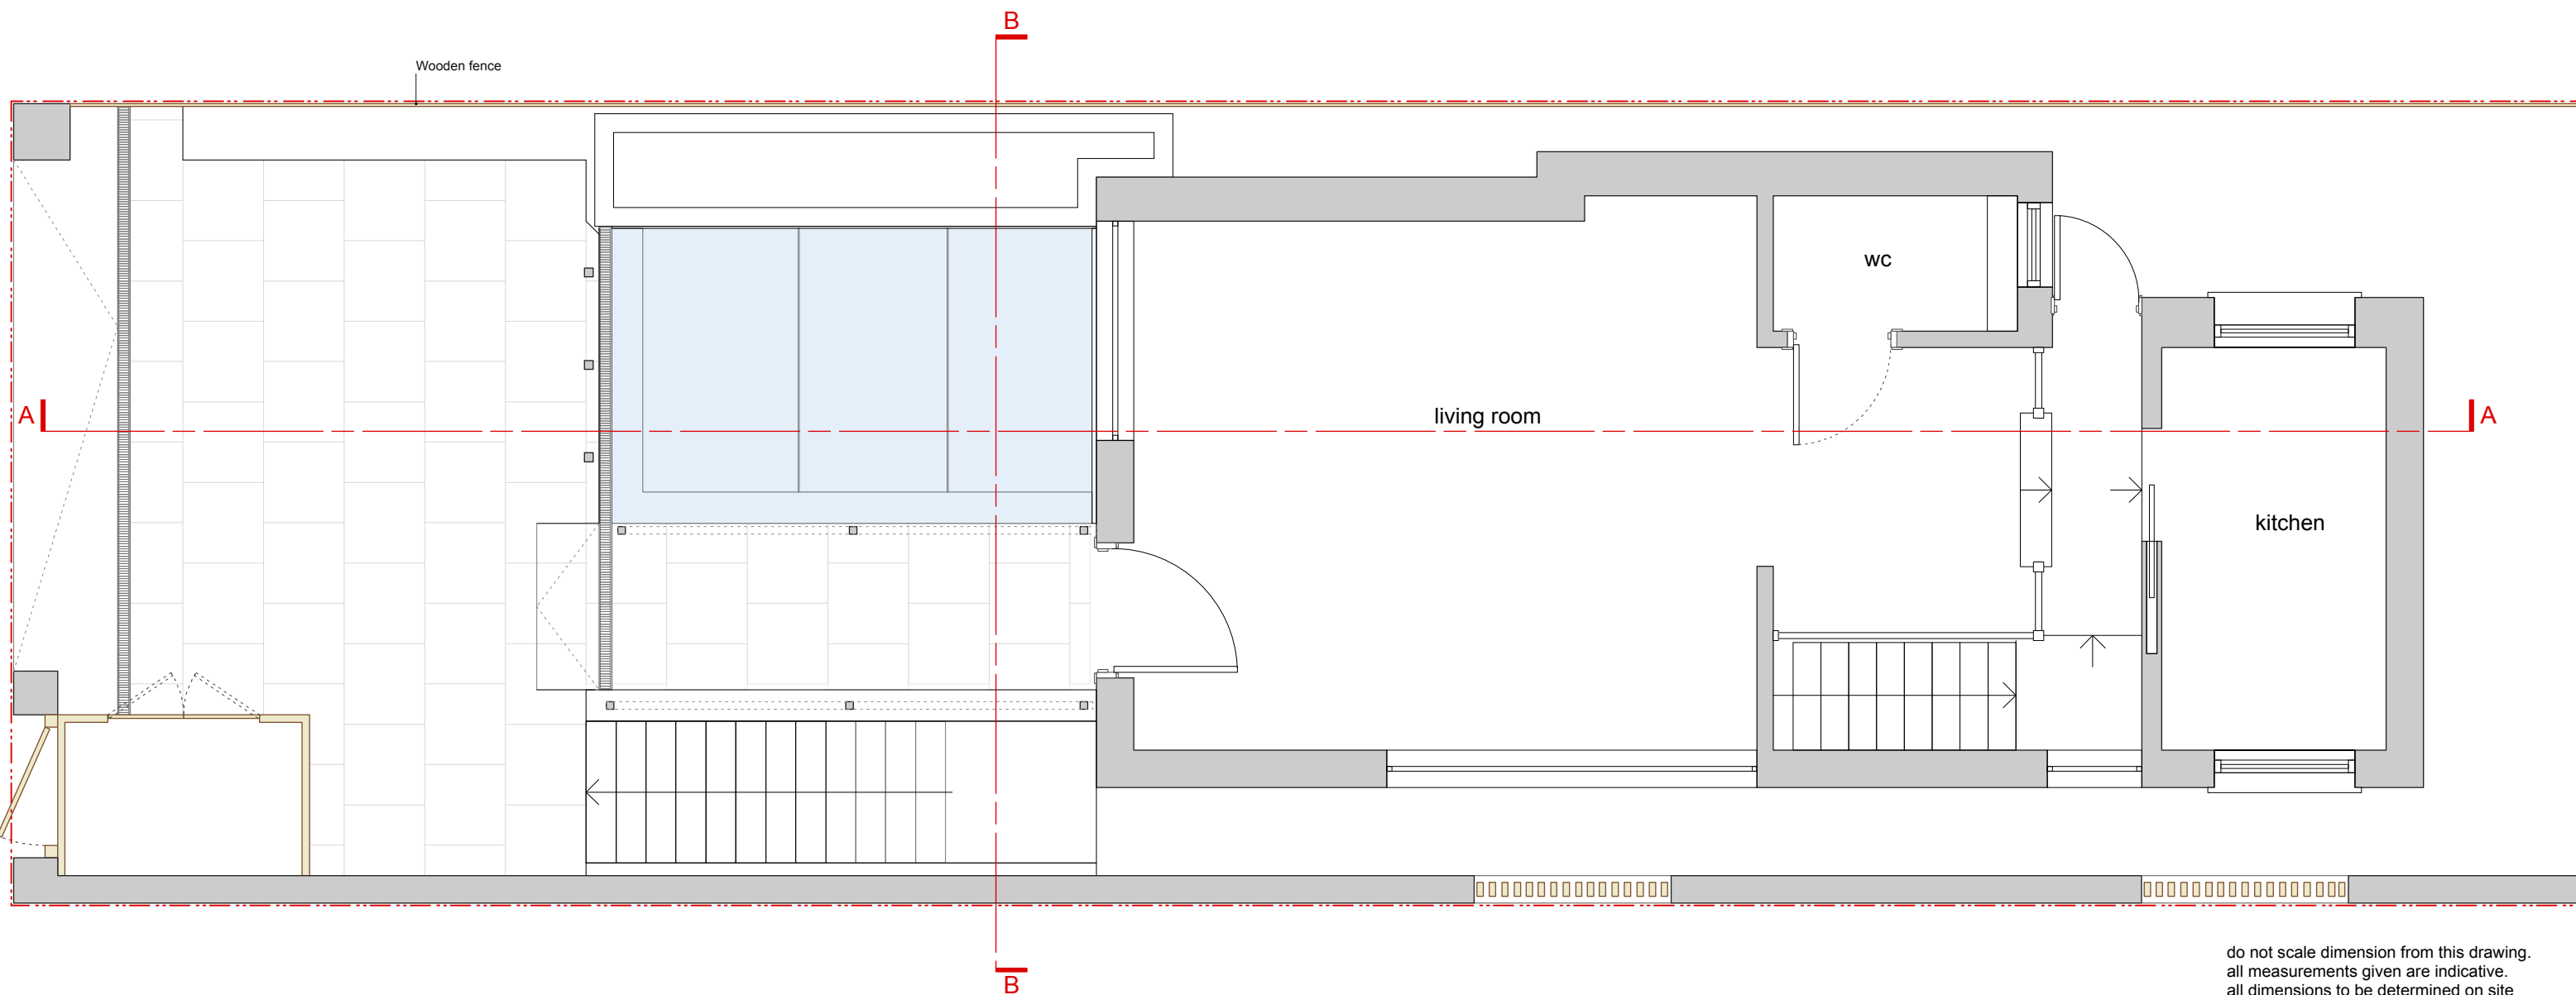

do not scale dimension from this drawing.  
 all measurements given are indicative.  
 all dimensions to be determined on site  
 prior to purchase and manufacture.  
 all discrepancies between indicative  
 dimensions and those measured on site  
 to be brought to the architect's attention.

this drawing is copyright and should not be  
 copied or duplicated in anyway without the  
 consent of truekiffin & Co Ltd

reference

---

project  
 41a Ferncroft Avenue  
 London  
 NW3 7PE

---

drawing title  
 Ground floor plan  
 Existing


---

status  
 Planning

**tk** truekiffin&co  
 chartered architects  
 1006 harrow road  
 london NW10 5NS  
 t. 020 8964 3260  
 f. 020 8964 3210  
 e. info@truekiffin.co.uk

project No 978 date 03/17  
 drawing No P'x'02 revision scale 1:50

GROUND FLOOR PLAN  
 EXISTING

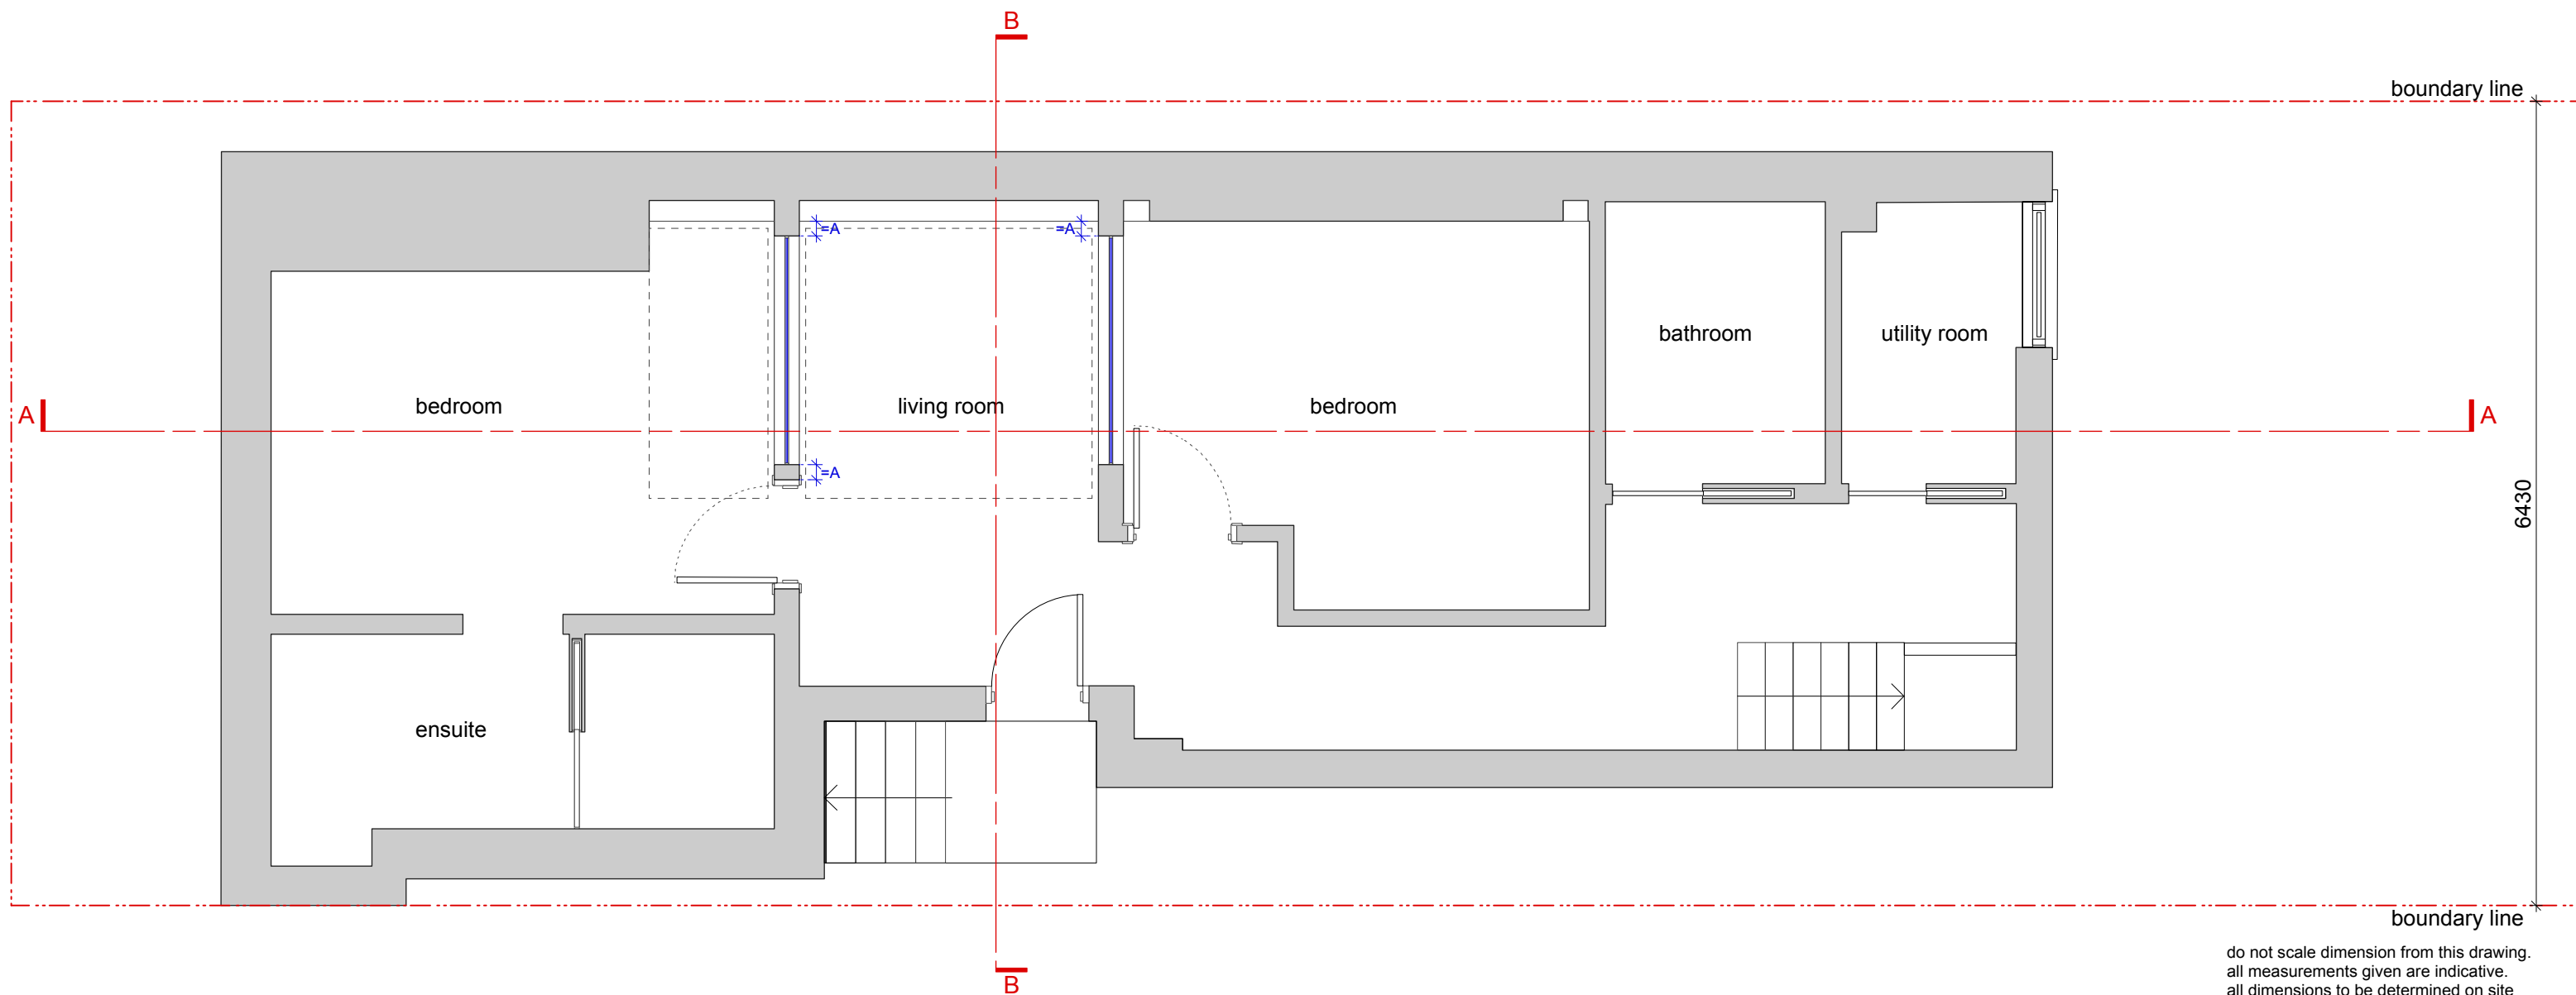

do not scale dimension from this drawing.  
 all measurements given are indicative.  
 all dimensions to be determined on site  
 prior to purchase and manufacture.  
 all discrepancies between indicative  
 dimensions and those measured on site  
 to be brought to the architect's attention.  
 this drawing is copyright and should not be  
 copied or duplicated in anyway without the  
 consent of truekiffin & Co Ltd

reference

---

project  
 41a Ferncroft Avenue  
 London  
 NW3 7PE

---

drawing title  
 Lower ground floor plan  
 Proposed

---

status  
 Planning


**tk**  
 truekiffin&co  
 chartered architects  
 1006 harrow road  
 london NW10 5NS  
 t. 020 8964 3260  
 f. 020 8964 3210  
 e: info@truekiffin.co.uk

project No 978 date 03/17  
 drawing No P'01 revision scale 1:50



LOWER GROUND FLOOR PLAN  
 PROPOSED

©copyright

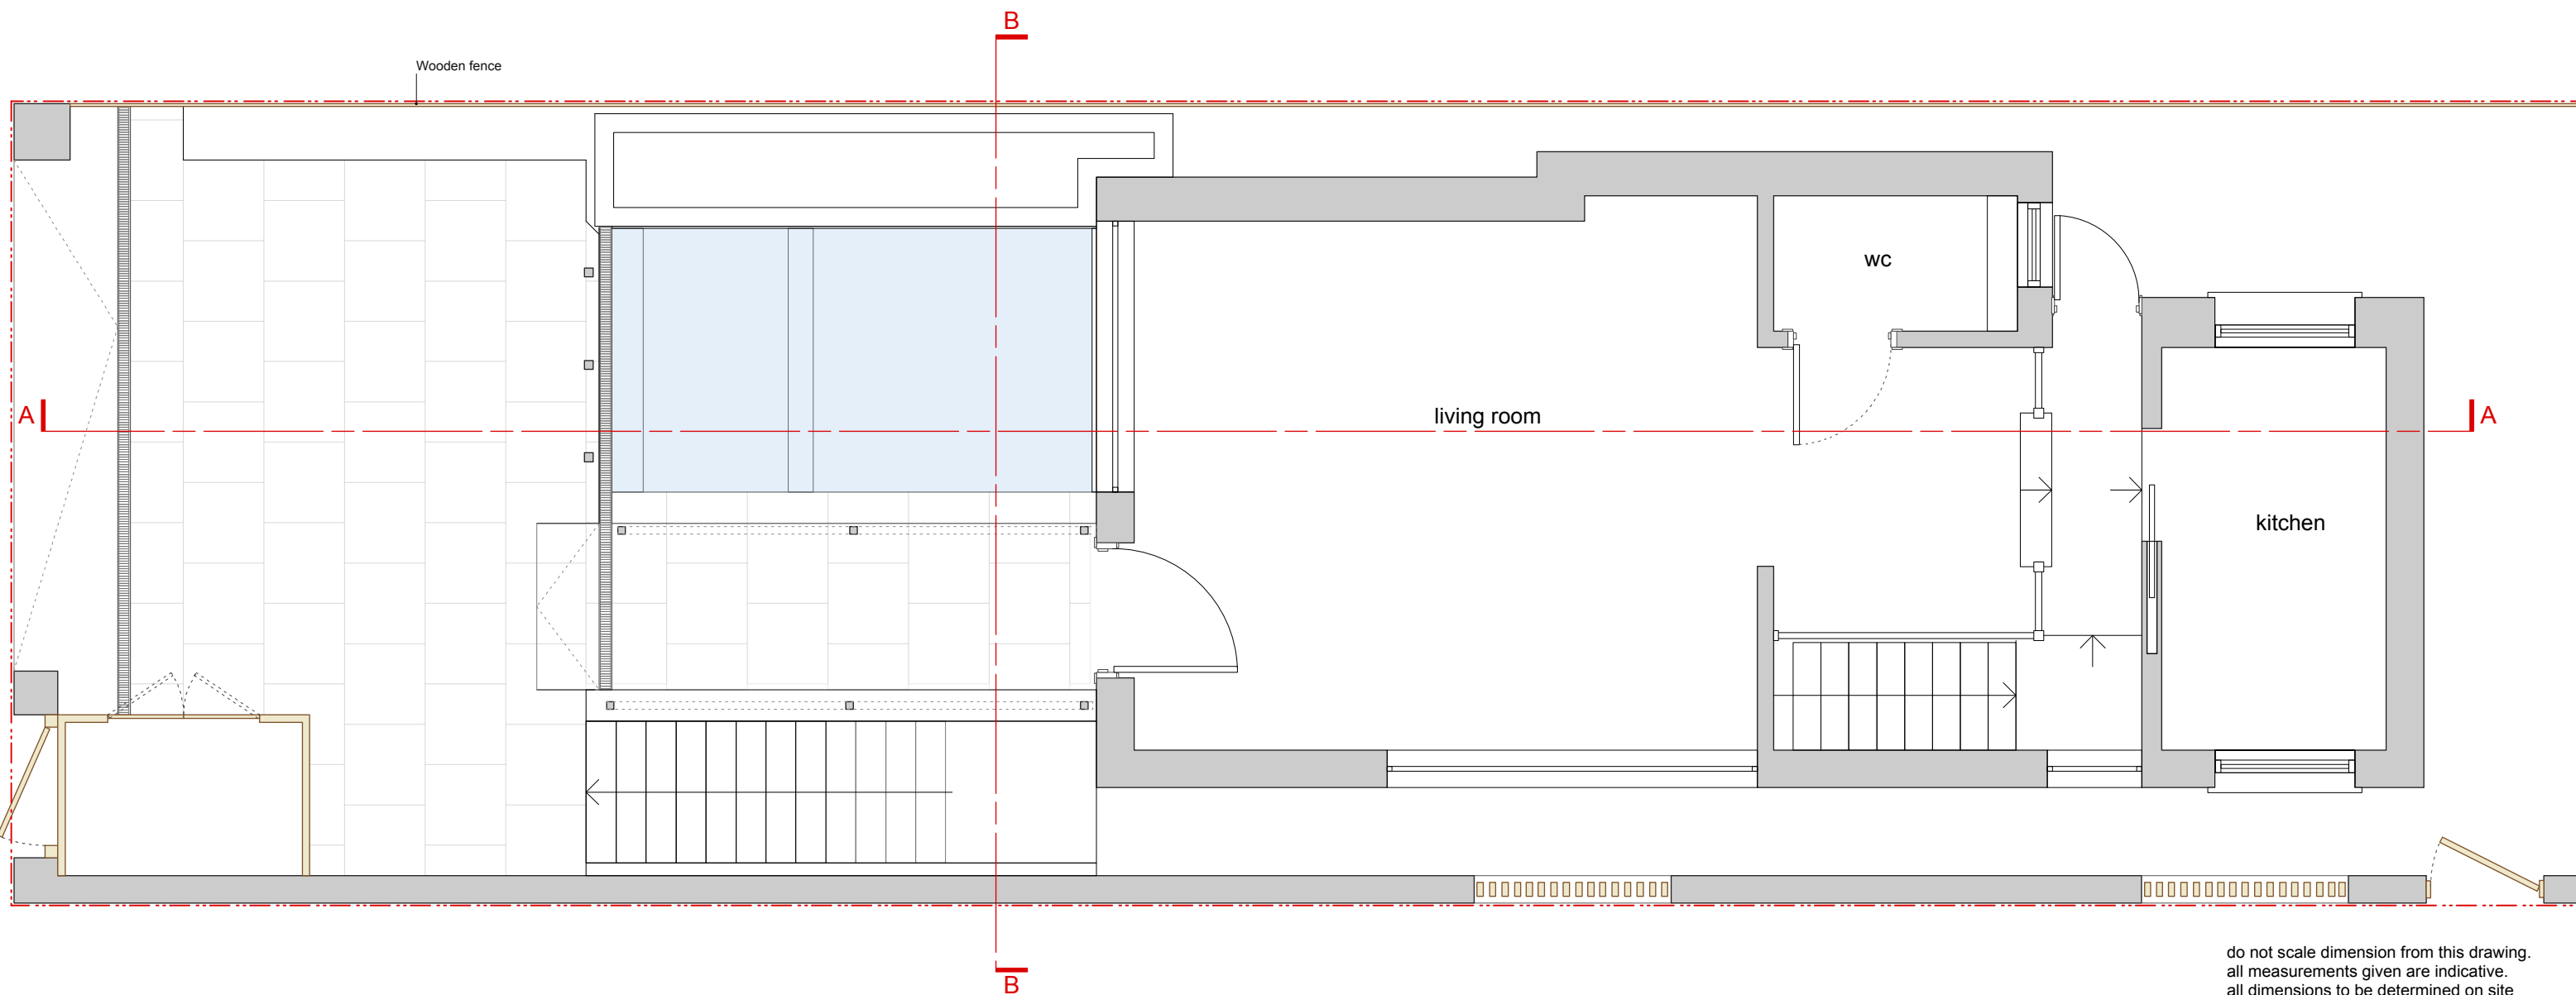

do not scale dimension from this drawing.  
 all measurements given are indicative.  
 all dimensions to be determined on site  
 prior to purchase and manufacture.  
 all discrepancies between indicative  
 dimensions and those measured on site  
 to be brought to the architect's attention.  
 this drawing is copyright and should not be  
 copied or duplicated in anyway without the  
 consent of truekiffin & Co Ltd

reference

---

project  
 41a Ferncroft Avenue  
 London  
 NW3 7PE

---

drawing title  
 Ground floor plan  
 Proposed

---

status  
 Planning

**tk** truekiffin&co  
 chartered architects  
 1006 harrow road  
 london NW10 5NS  
 t. 020 8964 3260  
 f. 020 8964 3210  
 e. info@truekiffin.co.uk

project No 978 date 03/17  
 drawing No P'02 revision scale 1:50

GROUND FLOOR PLAN  
 PROPOSED

