


do not scale dimension from this drawing.
 all measurements given are indicative.
 all dimensions to be determined on site
 prior to purchase and manufacture.
 all discrepancies between indicative
 dimensions and those measured on site
 to be brought to the architect's attention.


this drawing is copyright and should not be
 copied or duplicated in anyway without the
 consent of truekiffin & Co Ltd



reference
project 41 a Ferncroft Avenue, London, NW3 7PE
drawing title Front elevation Existing

status Planning	 <p>truekiffin&co chartered architects 1006 harrow road london NW10 5NS t. 020 8964 3260 f. 020 8964 3210 e: info@truekiffin.co.uk</p>
project No 978	date 03/17
drawing No E'x'01	revision scale 1:50

FRONT ELEVATION
 EXISTING

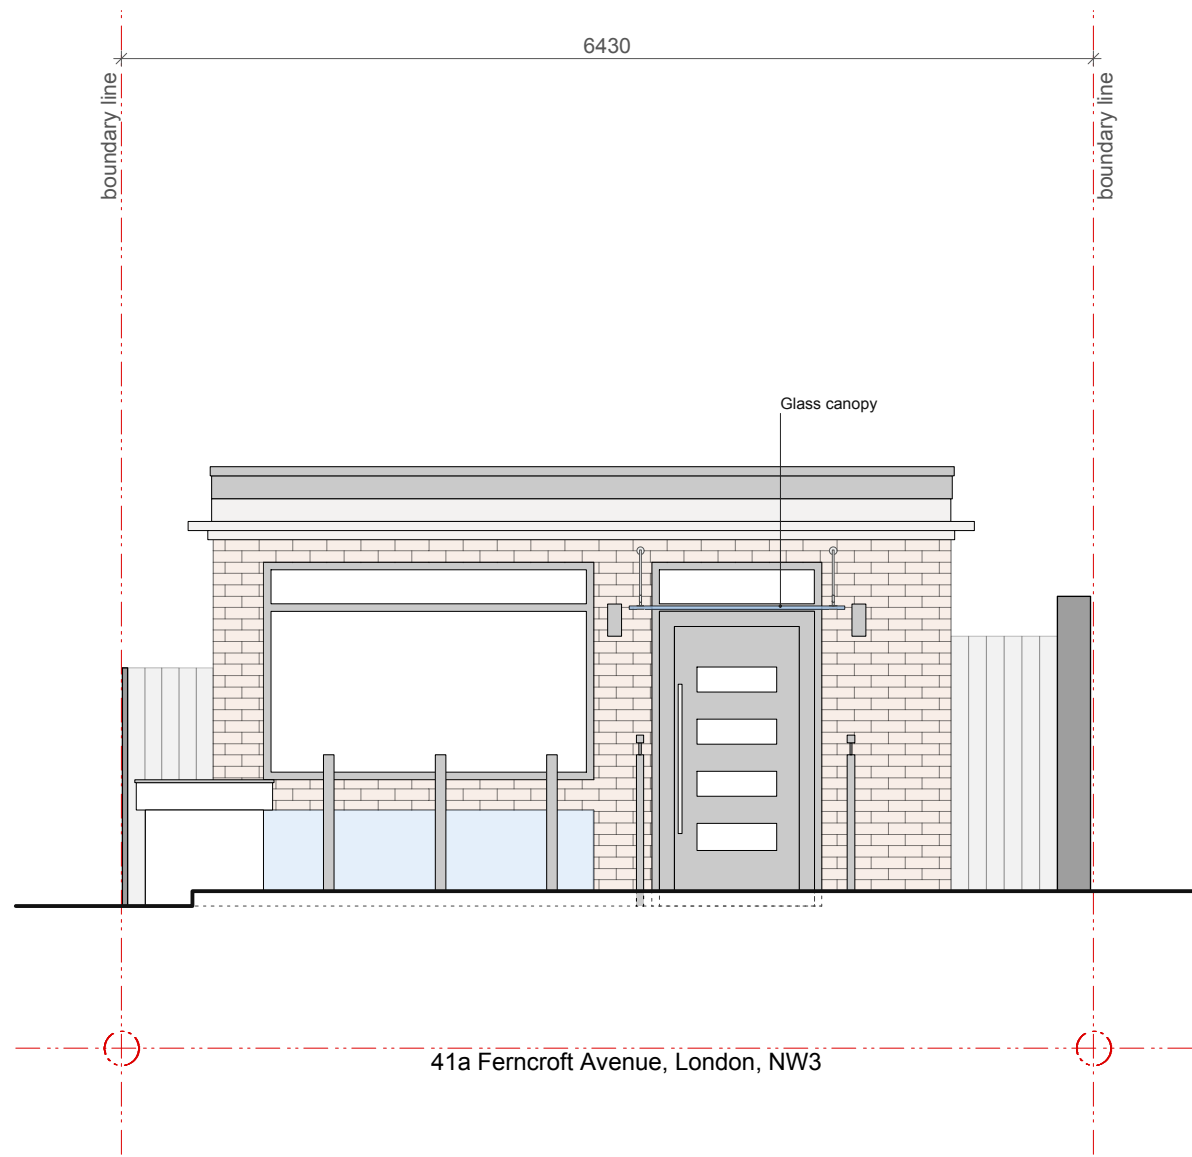


do not scale dimension from this drawing.
 all measurements given are indicative.
 all dimensions to be determined on site
 prior to purchase and manufacture.
 all discrepancies between indicative
 dimensions and those measured on site
 to be brought to the architect's attention.

this drawing is copyright and should not be
 copied or duplicated in anyway without the
 consent of truekiffin & Co Ltd




reference
project 41 a Ferncroft Avenue, London, NW3 7PE
drawing title Front elevation Proposed

status Planning	 truekiffin&co chartered architects 1006 harrow road london NW10 5NS t. 020 8964 3260 f. 020 8964 3210 e: info@truekiffin.co.uk
project No 978	date 03/17
drawing No E'01	revision scale 1:50

FRONT ELEVATION
 PROPOSED

20535

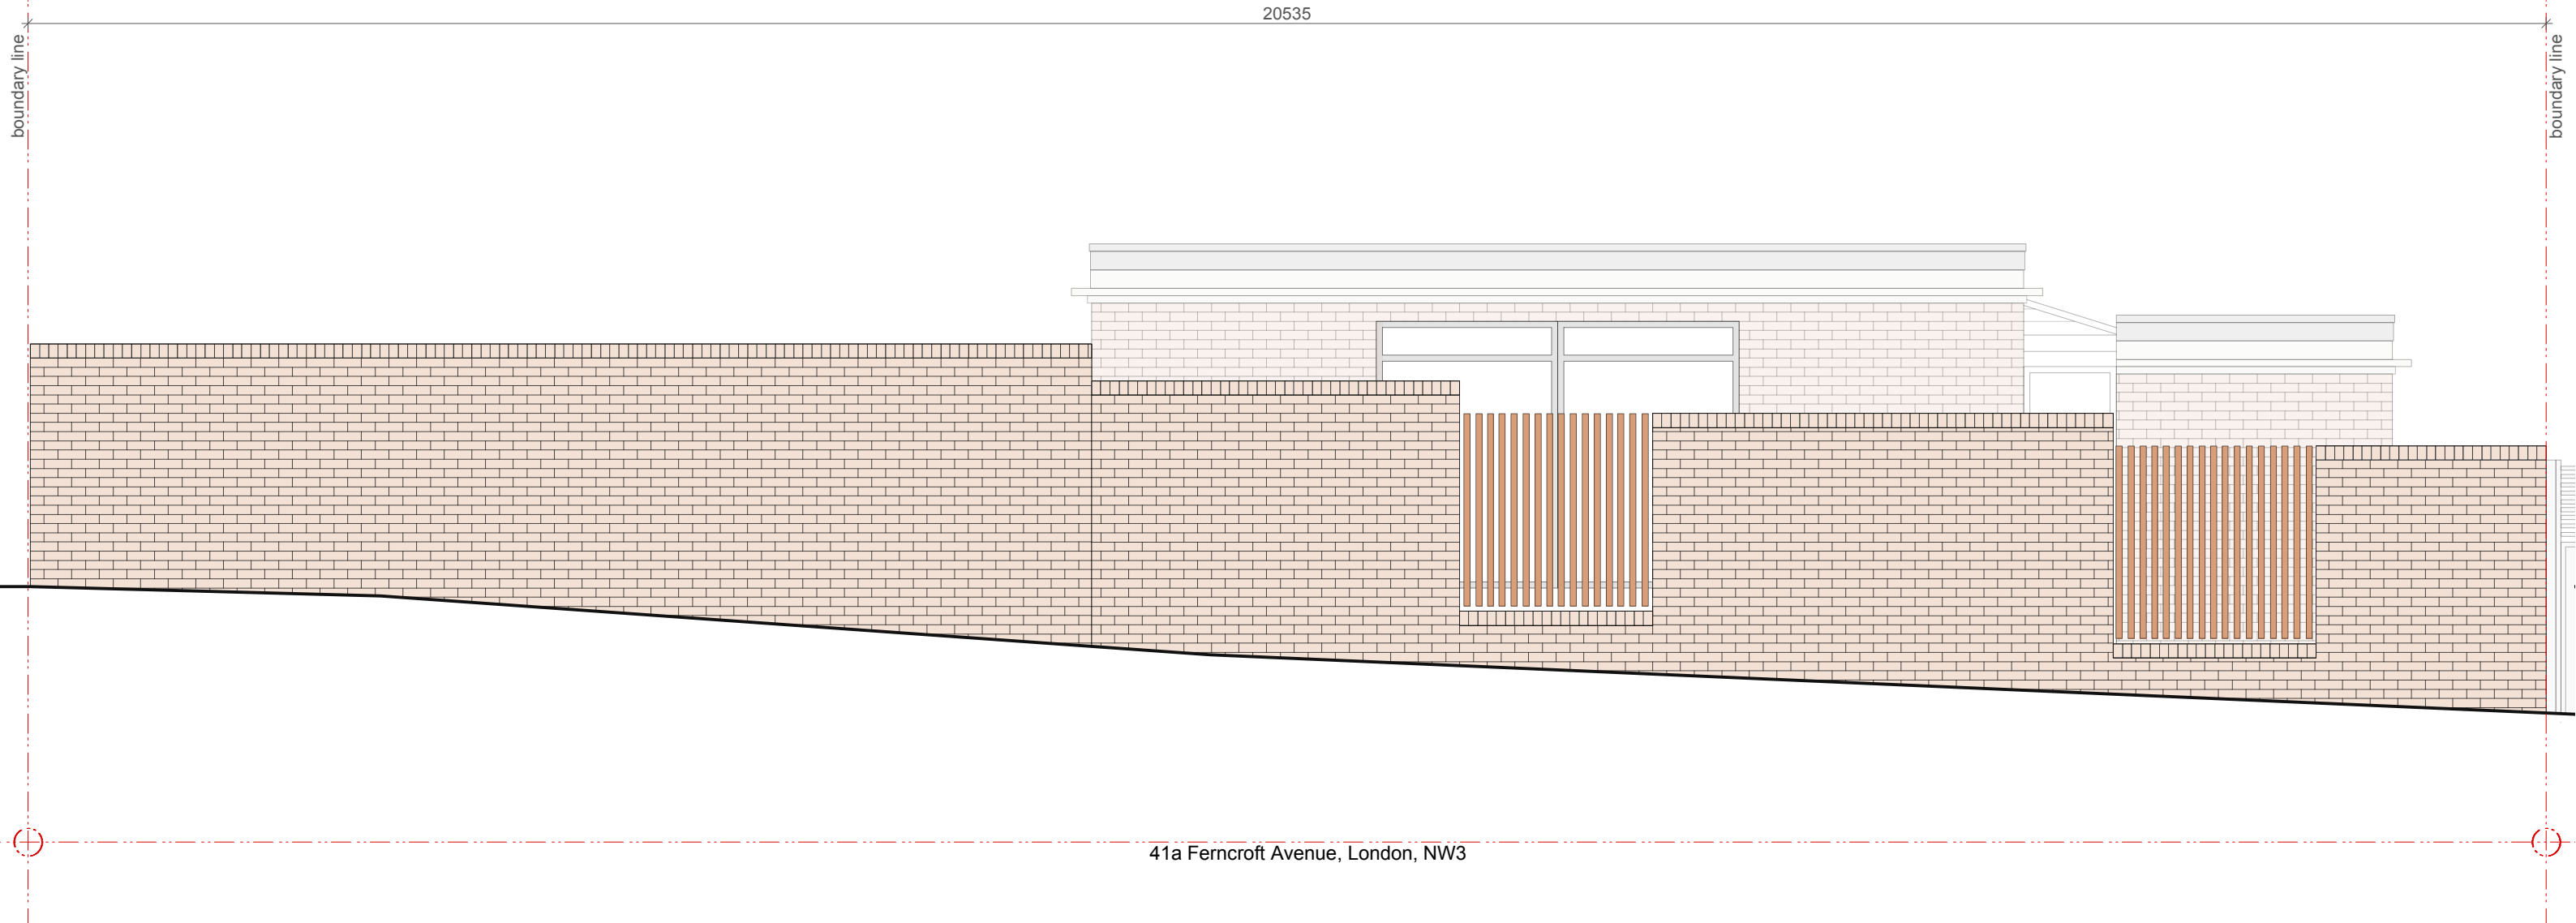

41a Ferncroft Avenue, London, NW3

do not scale dimension from this drawing.
 all measurements given are indicative.
 all dimensions to be determined on site
 prior to purchase and manufacture.
 all discrepancies between indicative
 dimensions and those measured on site
 to be brought to the architect's attention.

this drawing is copyright and should not be
 copied or duplicated in anyway without the
 consent of truekiffin & Co Ltd

reference

project
 41 a Ferncroft Avenue,
 London,
 NW3 7PE

drawing title
 Side elevation
 Existing

status
 Planning




trুকiffin&co
 chartered architects
 1006 harrow road
 london NW10 5NS
 t. 020 8964 3260
 f. 020 8964 3210
 e: info@truekiffin.co.uk

project No 978 date 03/17
 drawing No E'x'02 revision scale 1:50



SIDE ELEVATION
 EXISTING

20535

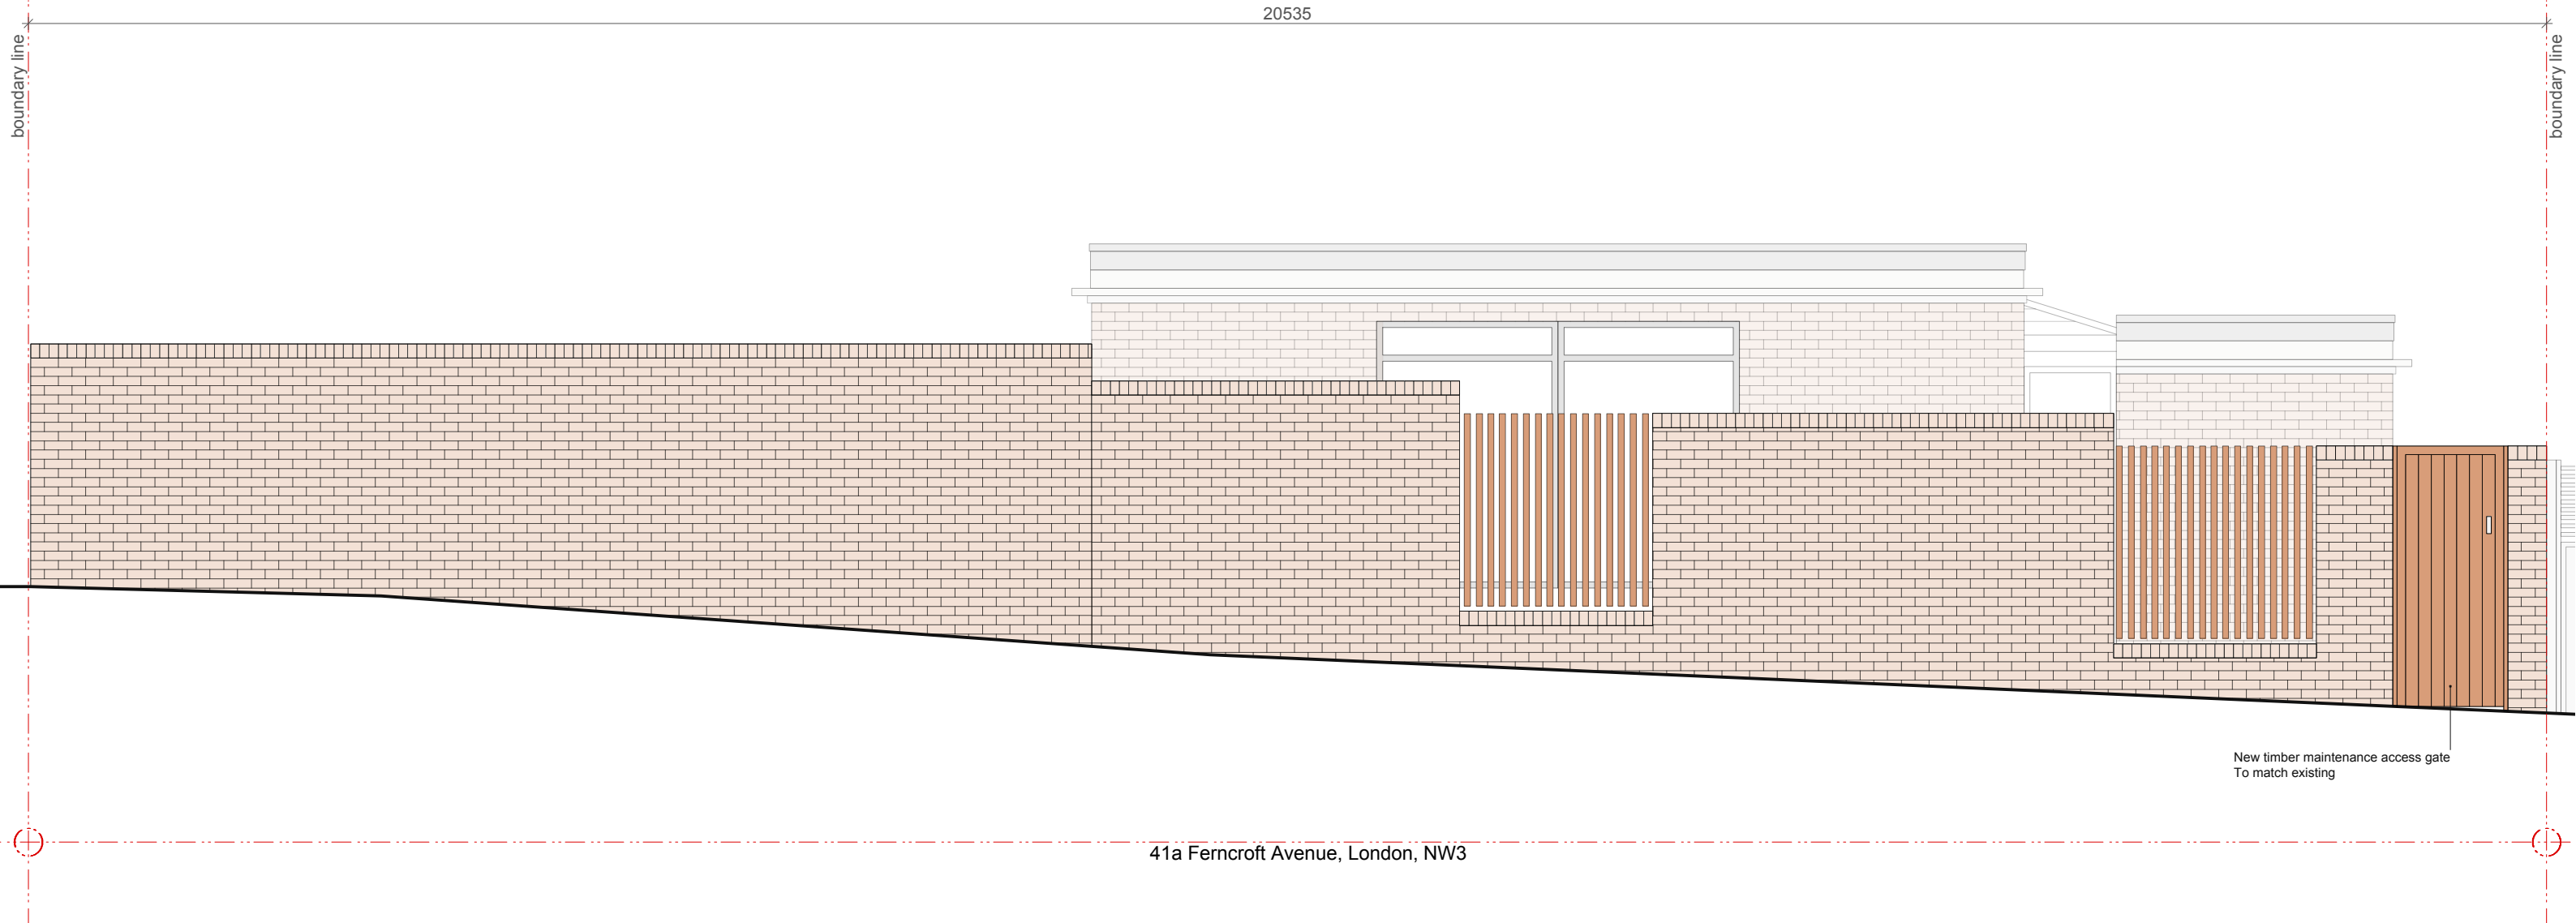

New timber maintenance access gate
To match existing

41a Ferncroft Avenue, London, NW3

do not scale dimension from this drawing.
all measurements given are indicative.
all dimensions to be determined on site
prior to purchase and manufacture.
all discrepancies between indicative
dimensions and those measured on site
to be brought to the architect's attention.


this drawing is copyright and should not be
copied or duplicated in anyway without the
consent of truekiffin & Co Ltd

reference

project
41 a Ferncroft Avenue,
London,
NW3 7PE

drawing title
Side elevation
Proposed

status
Planning

 truekiffin&co
 chartered architects
 1006 harrow road
 london NW10 5NS
 t. 020 8964 3260
 f. 020 8964 3210
 e: info@truekiffin.co.uk

project No 978 date 03/17
drawing No E'02 revision scale 1:50



SIDE ELEVATION
PROPOSED