


ROOF PLAN

57 Burrard Road 55 Burrard Road

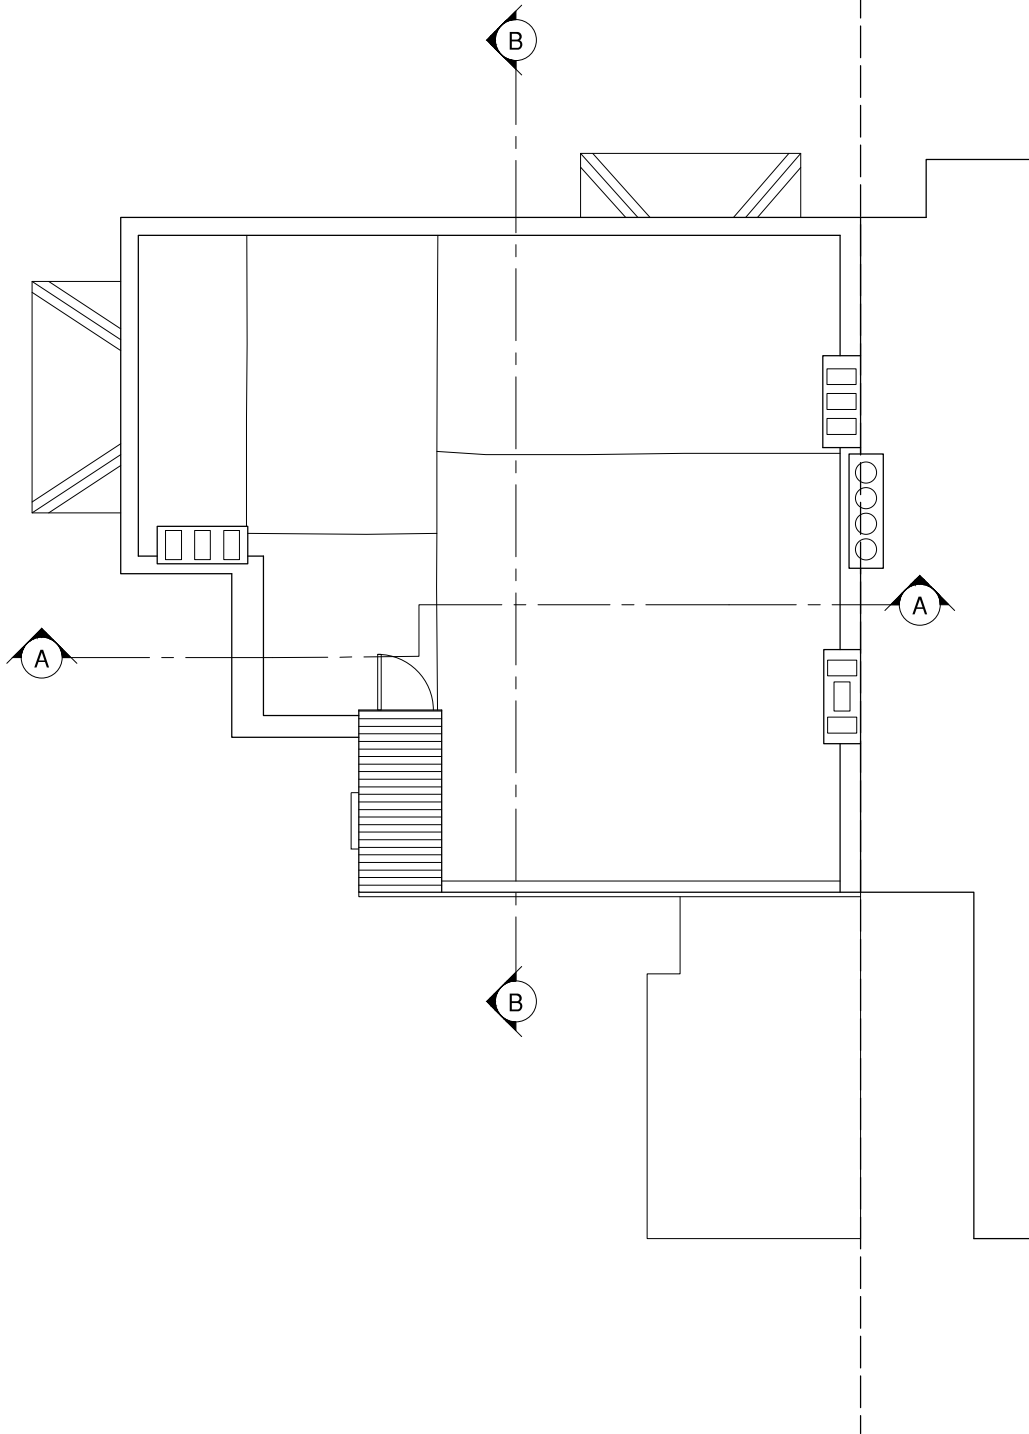

SECTION B-B



NOTES

DO NOT SCALE FROM THIS DRAWING EXCEPT FOR THE PURPOSES OF PLANNING AND BUILDING REGULATIONS. ALL DIMENSIONS TO BE CHECKED ON SITE.



REVISION:

PROJECT TITLE

57 BURRARD ROAD

AURAA
STUDIO

www.auraa.studio
info@auraa.studio

1A Chalk Farm Parade
London NW3 2BN

TITLE

SECTION B-B AND ROOF PLAN
AS EXISTING

DATE

27.07.2017

SCALE

1/100 @ A3

DRAWN

LC / RL

STATUS

INFORMATION

DRG No

1748_EX_110

REV:

