


NOTES

DO NOT SCALE FROM THIS DRAWING EXCEPT FOR THE PURPOSES OF PLANNING AND BUILDING REGULATIONS. ALL DIMENSIONS TO BE CHECKED ON SITE.

NORTH EAST SIDE ELEVATION

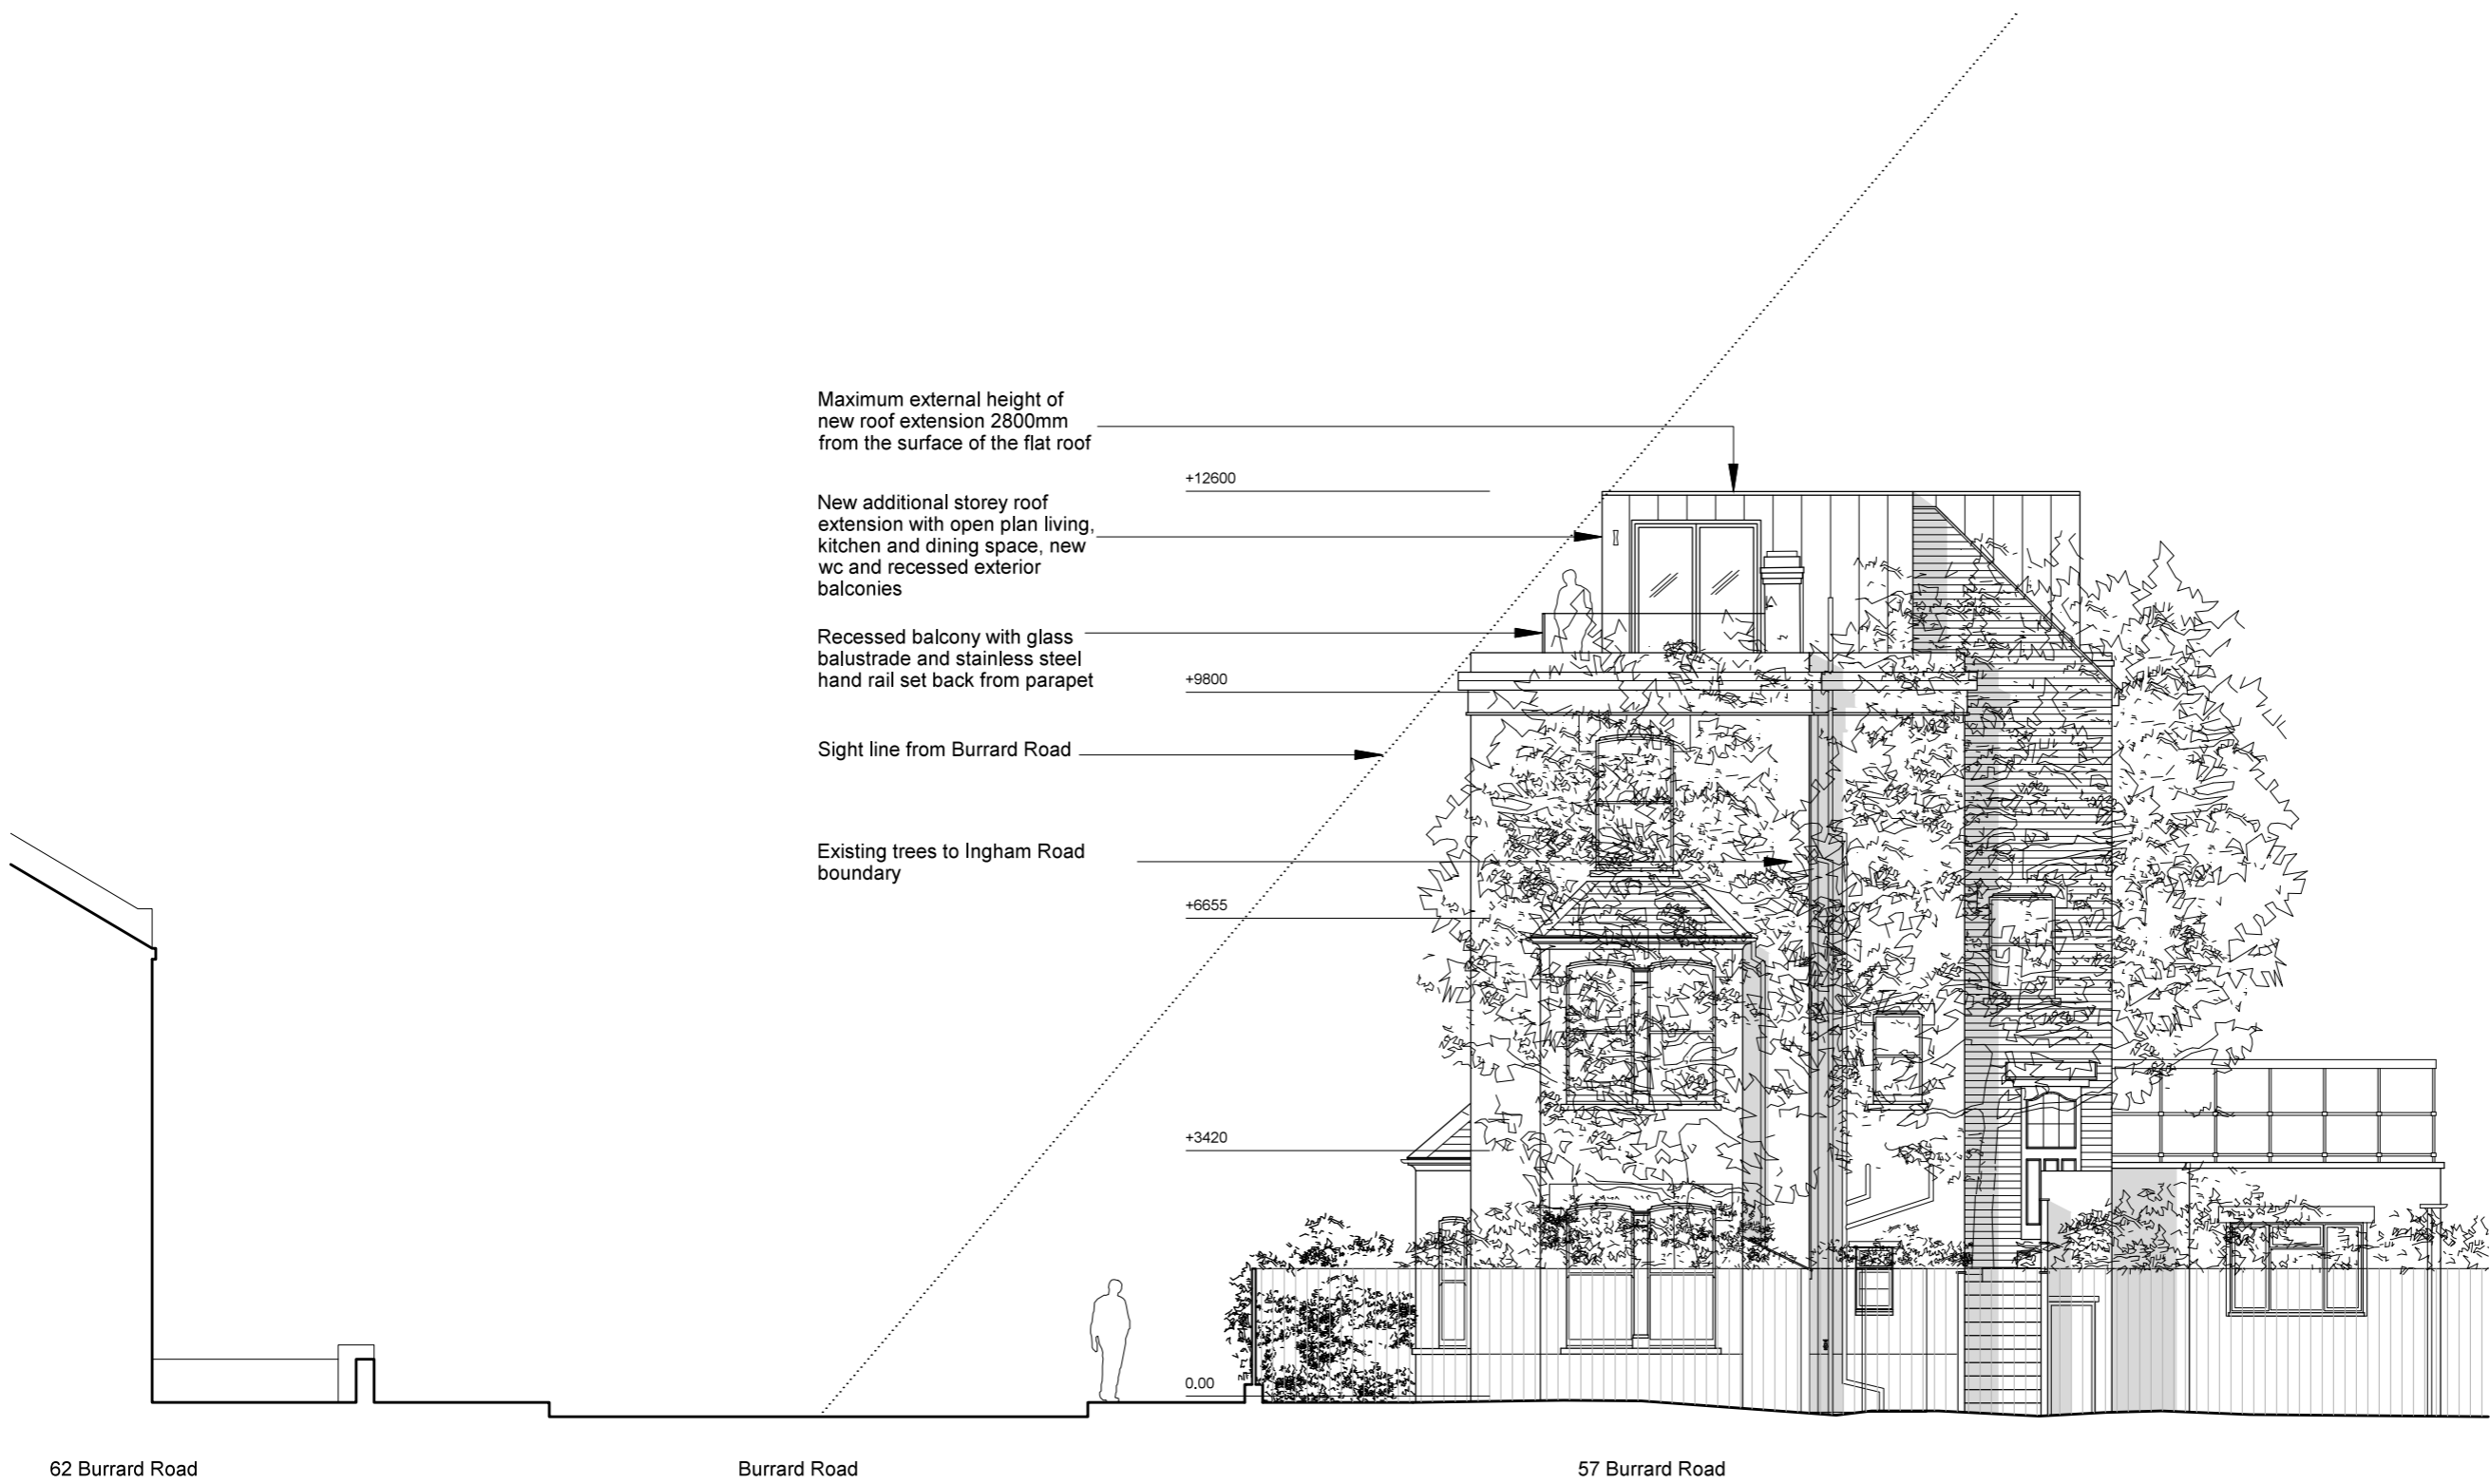

REVISION:

PROJECT TITLE
57 BURRARD ROAD

AURAA
STUDIO

www.auraa.studio 1A Chalk Farm Parade
info@auraa.studio London NW3 2BN

TITLE
INGHAM ROAD / NORTH EAST ELEVATION AS PROPOSED SHOWING HEIGHT OF EXISTING TREES AND SIGHT LINE FROM BURRARD ROAD

DATE 27.07.2017

SCALE 1/100 @ A3

DRAWN LC / RL

STATUS INFORMATION

DRG No 1748_PA_330

REV: