
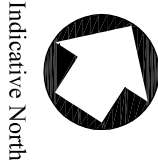


All dimensions to be checked onsite.  
DO NOT SCALE THIS DRAWING

NOTES

© Copyright CHARLES BRICE LTD

This confidential drawing and the copyright is the property of Charles Brice Ltd and is neither to be copied in any way nor disclosed to any third party without the written consent of Charles Brice Ltd.

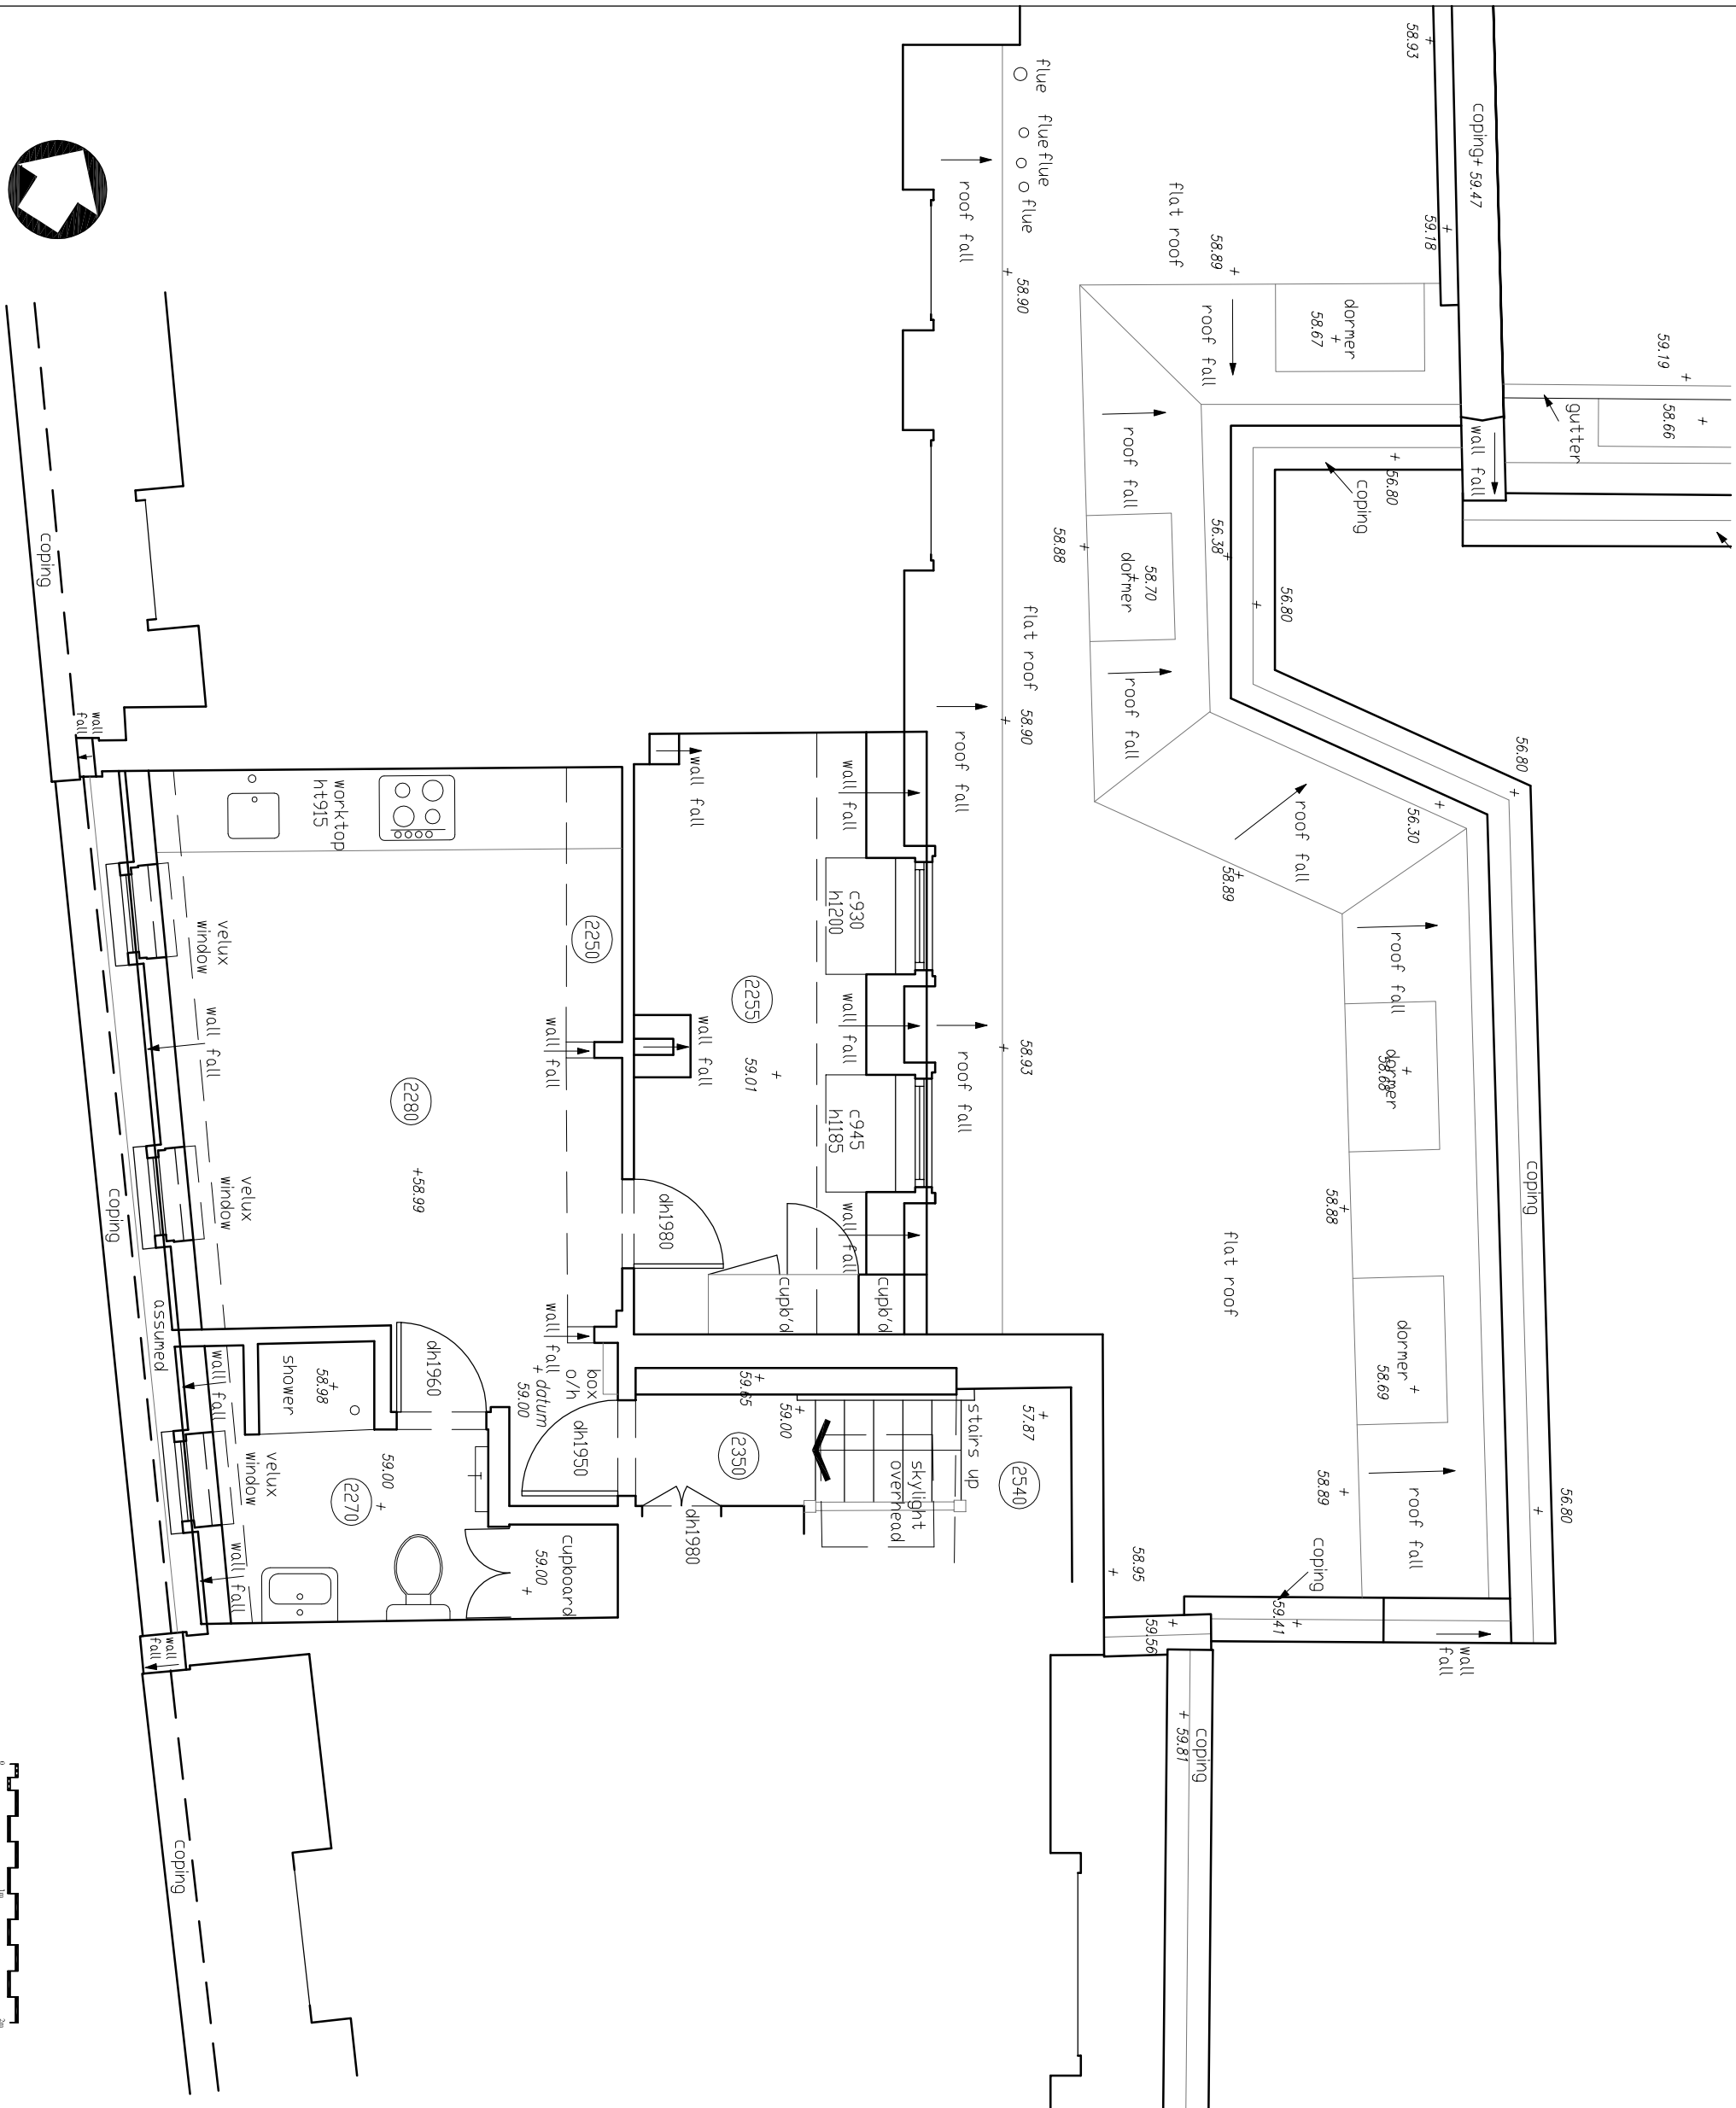

Scale 1:50

NO.	REVISIONS



**CHARLES BRICE LTD**  
 95 YORK STREET  
 MARVELLERBONE  
 LONDON W11 4QG  
 T. 020 7491 1932 Fax: 020 7491 1952  
 Email: info@charlesbrice.co.uk  
 www.charlesbrice.co.uk

**Title**  
Floor Plan  
- As Existing

**Project**  
Flat 3, Cleveland Street  
London  
W1T 6NT

**Client**  
Mr & Mrs Convent

Scale	Date	Drawn By
1:50@A3	June 2017	.V.B
Job Number	Drawing Number	Revision
910	EX.01	*