


All dimensions to be checked onsite.
DO NOT SCALE THIS DRAWING

NOTES

© Copyright CHARLES BRICE LTD

This confidential drawing and the copyright is the property of Charles Brice Ltd and is neither to be copied in any way nor disclosed to any third party without the written consent of Charles Brice Ltd.

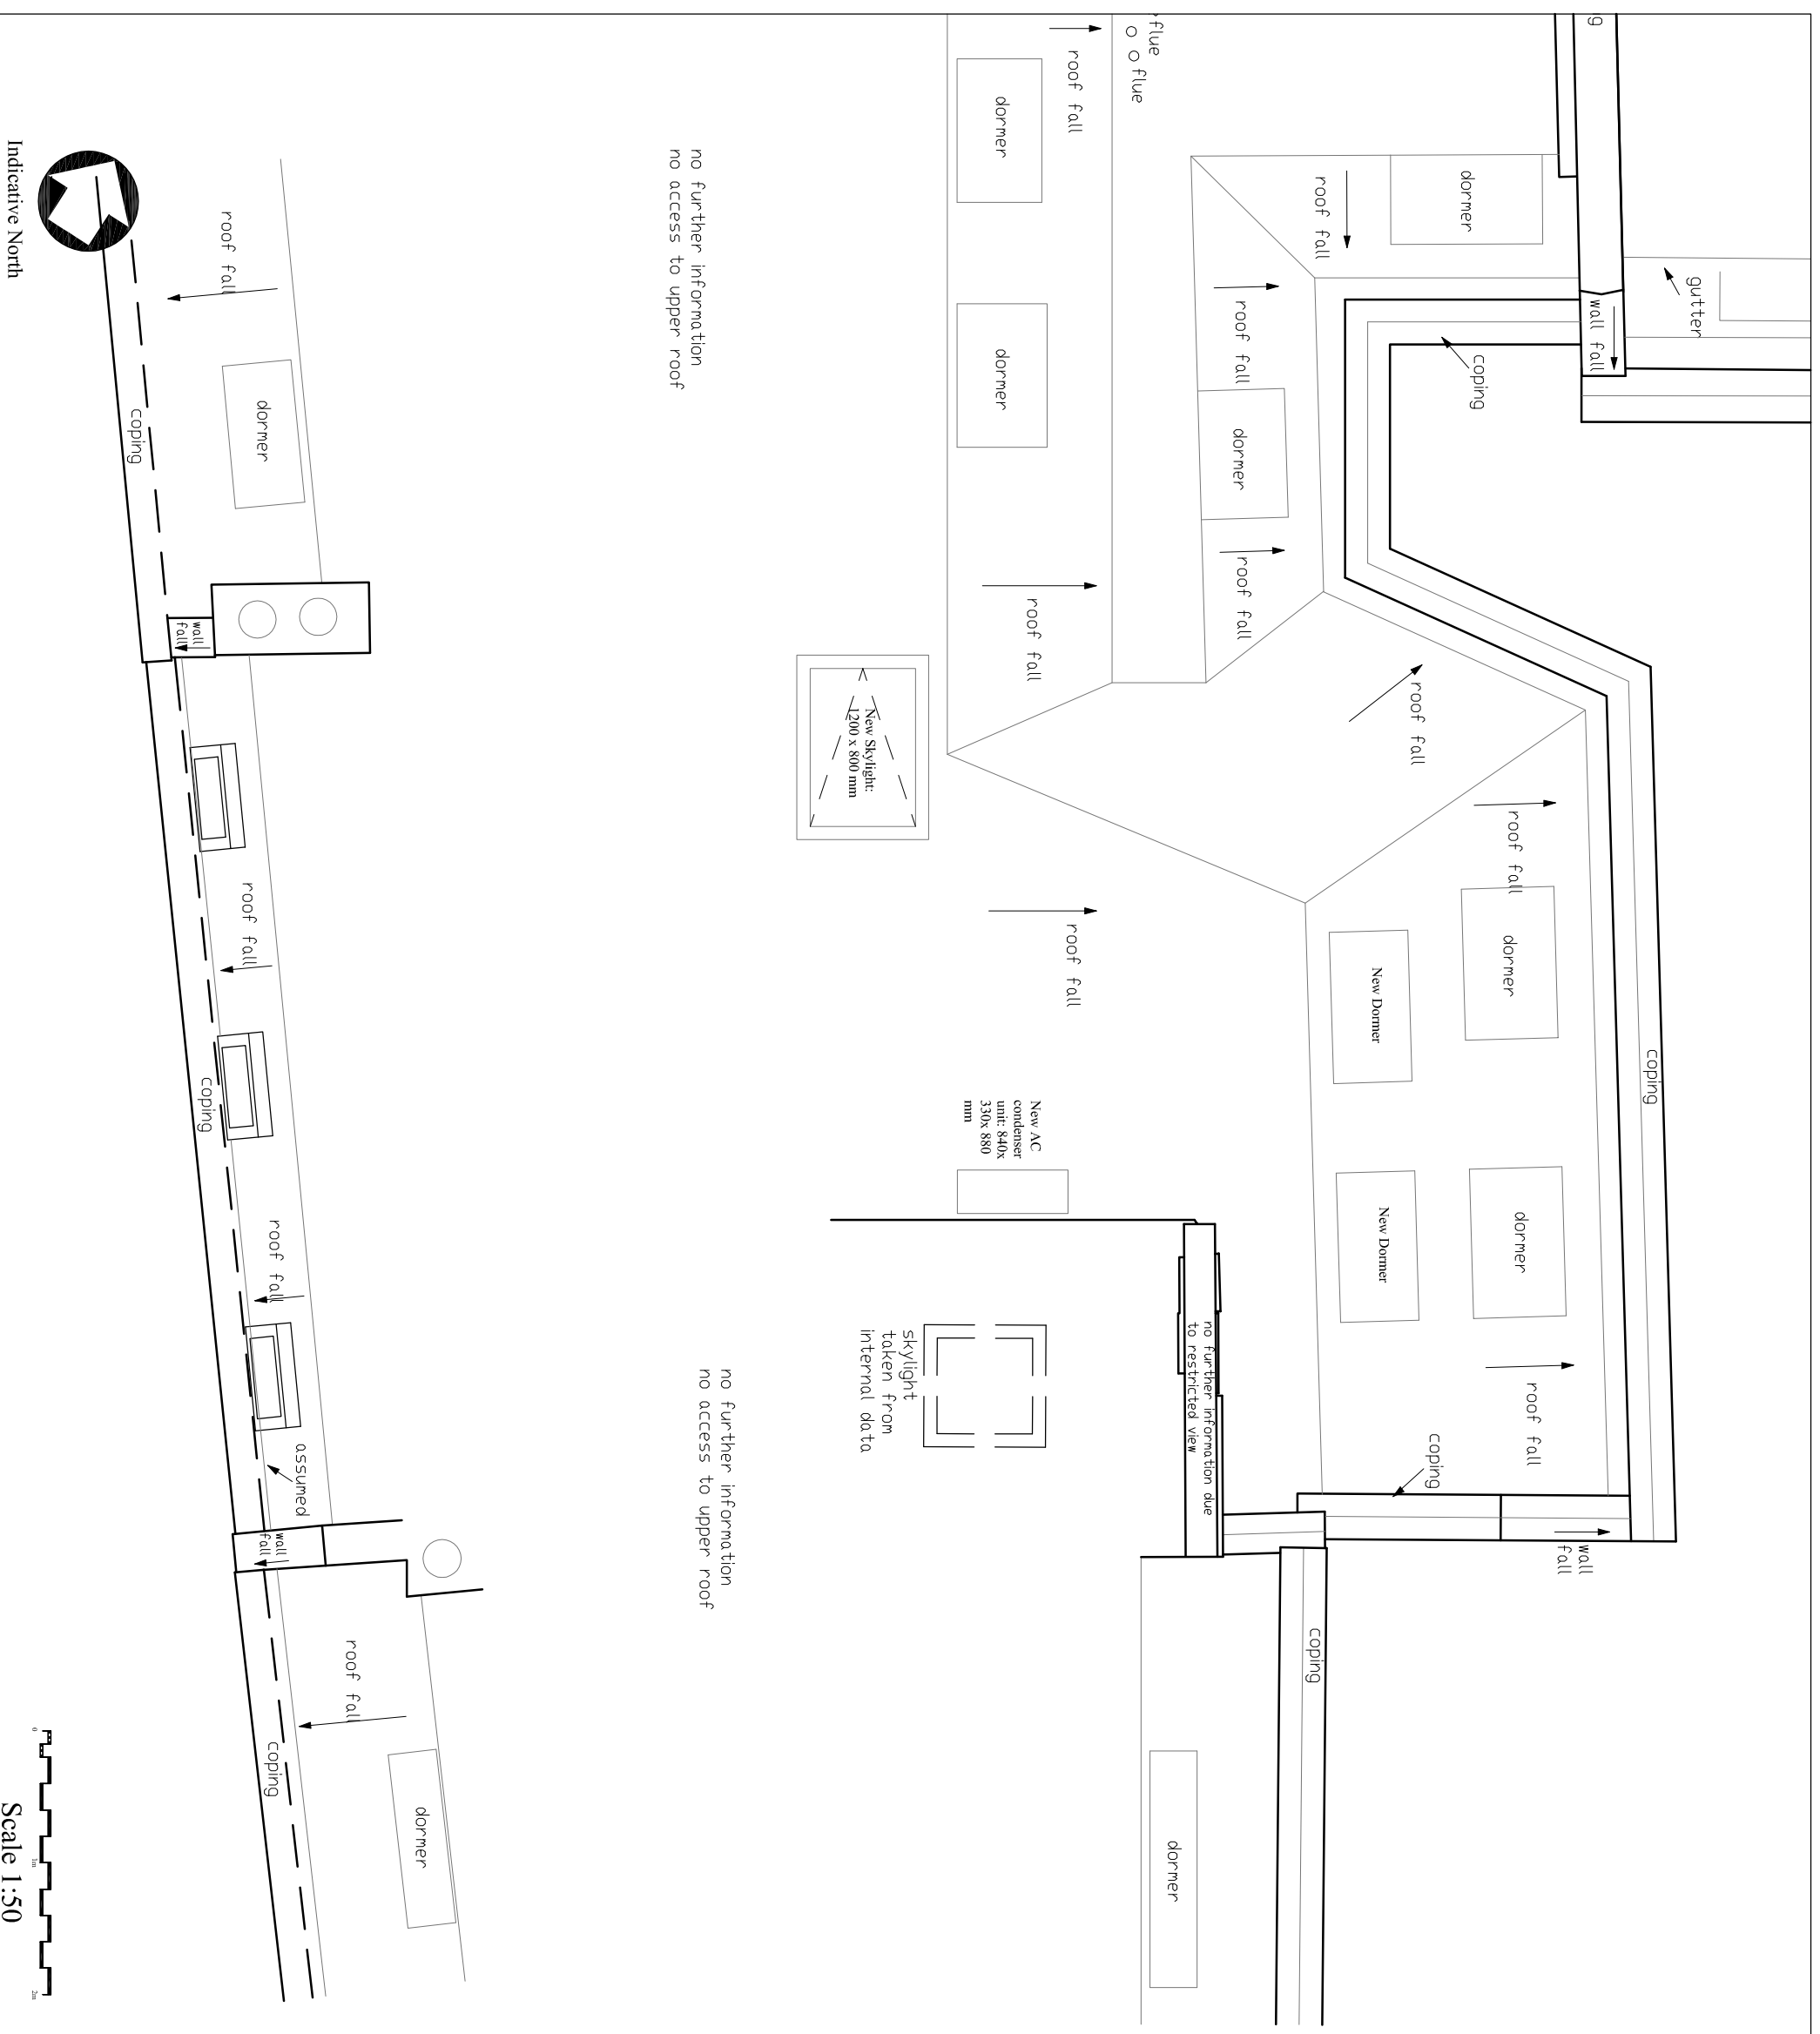

REVISIONS	



CHARLES BRICE LTD
 95 YORK STREET
 MARYLEBONE
 LONDON W1H 4QG
 T. 020 7491 1932 Fax: 020 7491 1952
 Email: info@charlesbrice.co.uk
 www.charlesbrice.co.uk

Title
Roof Plan
- As Proposed

Project
W1T 6NT
London
Flat 3, Cleveland Street

Client
Mr & Mrs Convert

Scale 1:50@A3	Date June 2017	Drawn By .VB
Job Number 910	Drawing Number WD.02	Revision *