


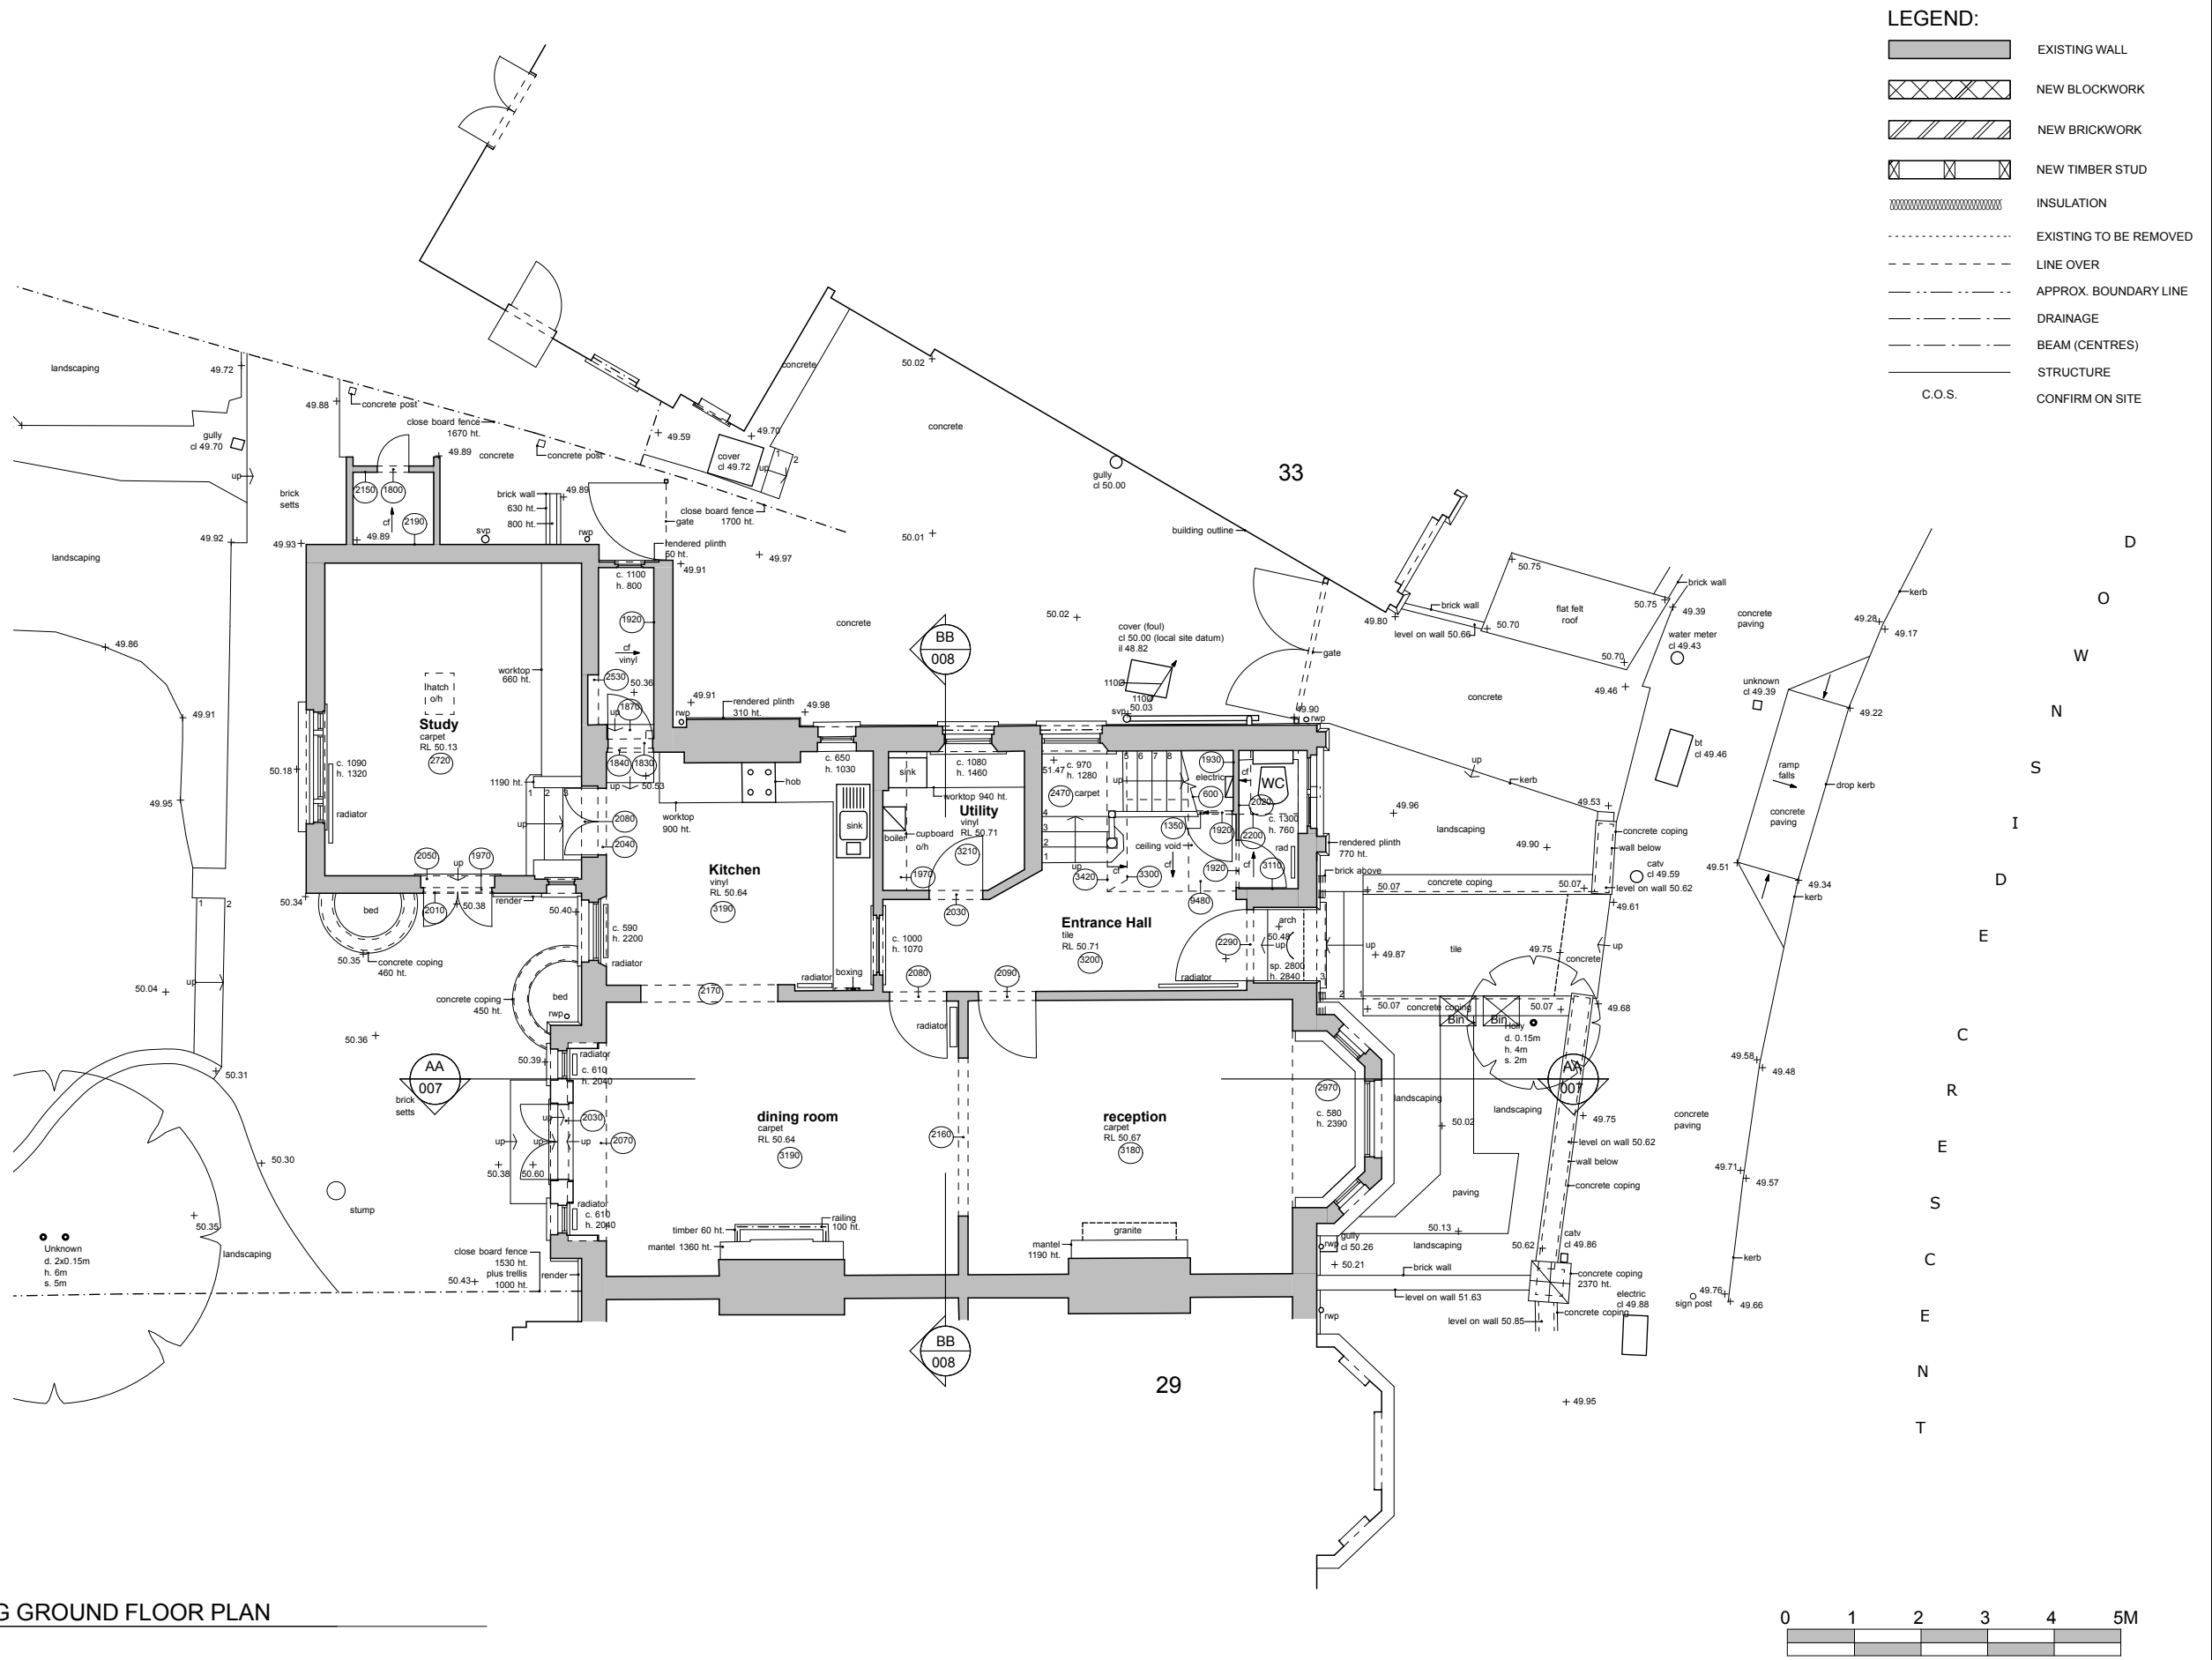

Revision:

General Notes:

1. All relative levels (RL's) are approximate only. Confirm on site.

© Copyright: Webb Mieke Architects. All rights reserved.

Do not scale this drawing but use figured dimensions only. Check all dimensions on site.
Any errors or omissions are to be reported to Lynda Mieke Associates immediately.

Webb Mieke Architects

Studio B, 7 Wellington Road, NW10 5LJ
T. 020 8968 0279 M. 07718 536695 E. lynda@lyndamiehe.com

Issue:

PLANNING APPLICATION

Client:

SEEMA SHAH + KUNAL PANDIT

Project Title:

31 DOWNSIDE CRESCENT, NW3 2AN

Drawing Title:

EXISTING GROUND FLOOR PLAN

Scale: 1:100 (A3)

Date: 31.07.17

Drawn: L.M.

Drawing No.: PA-002

Revision: -