


SECTIONS AND ELEVATIONS



1 EXISTING REAR ELEVATION



2 EXISTING SIDE ELEVATION

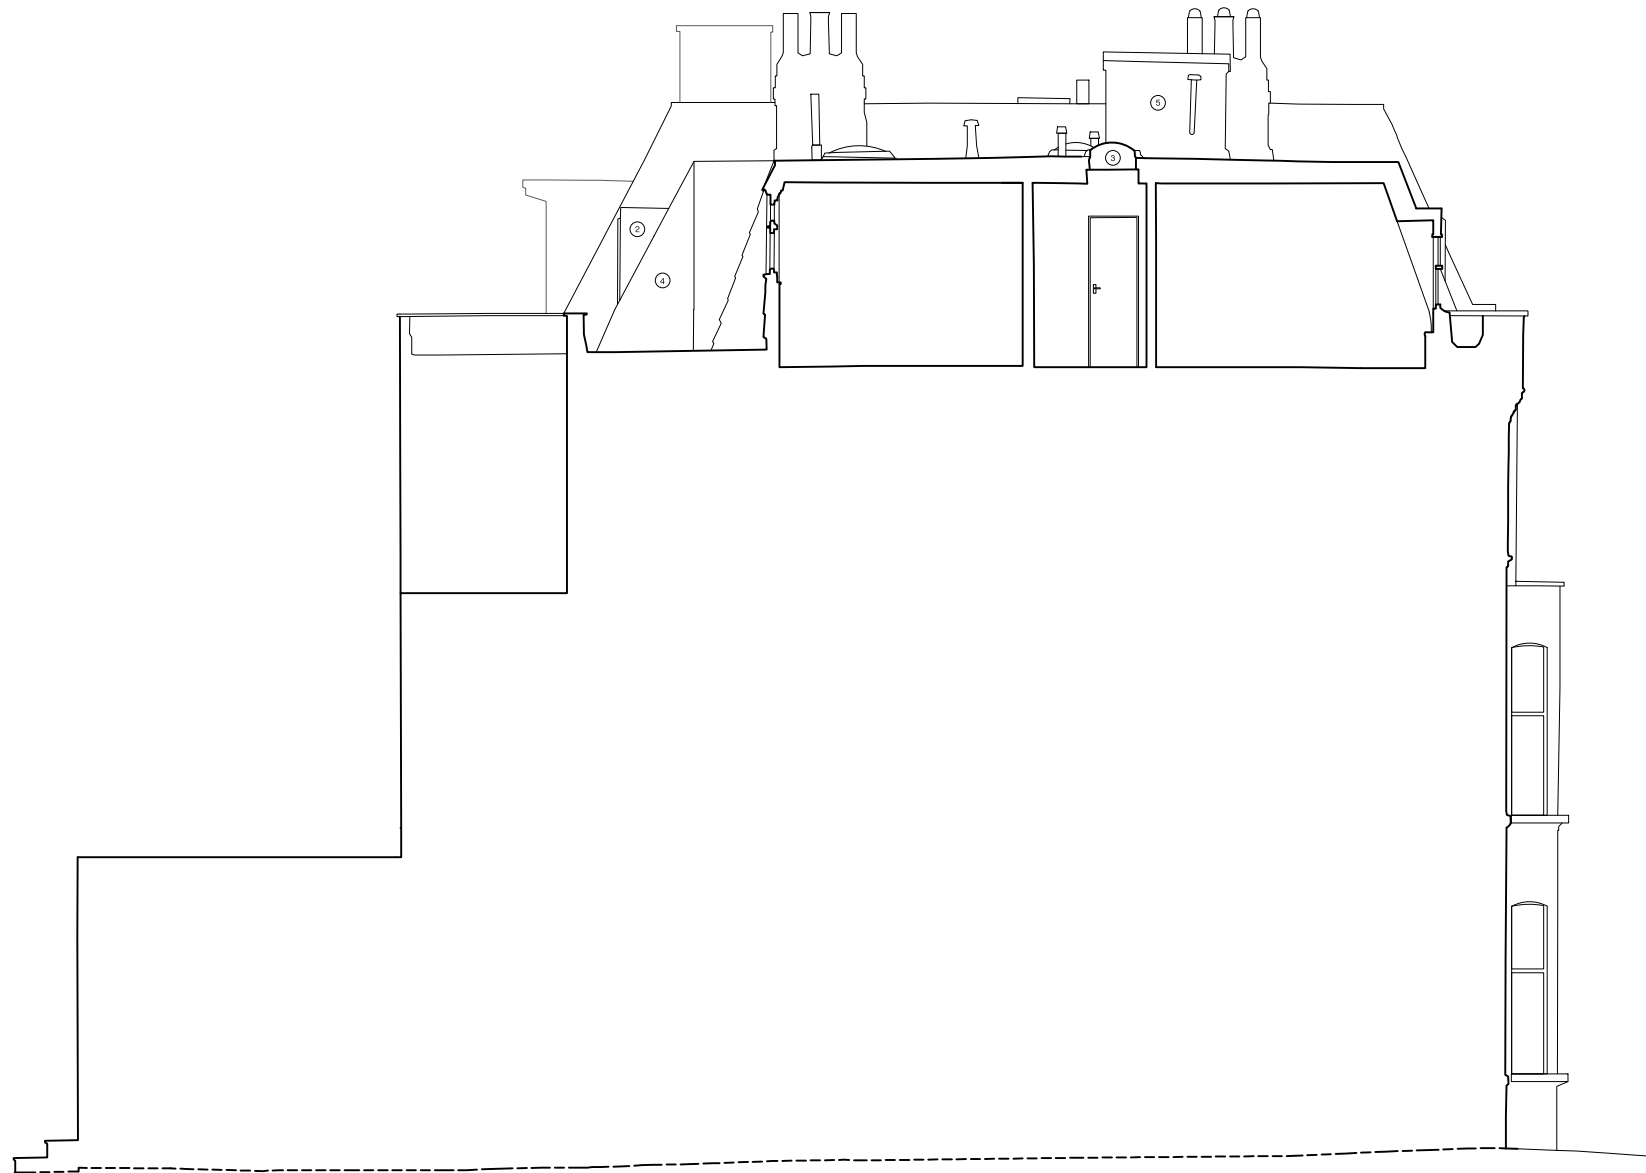


3 EXISTING SECTION A



4 PROPOSED REAR ELEVATION



5 PROPOSED SIDE ELEVATION

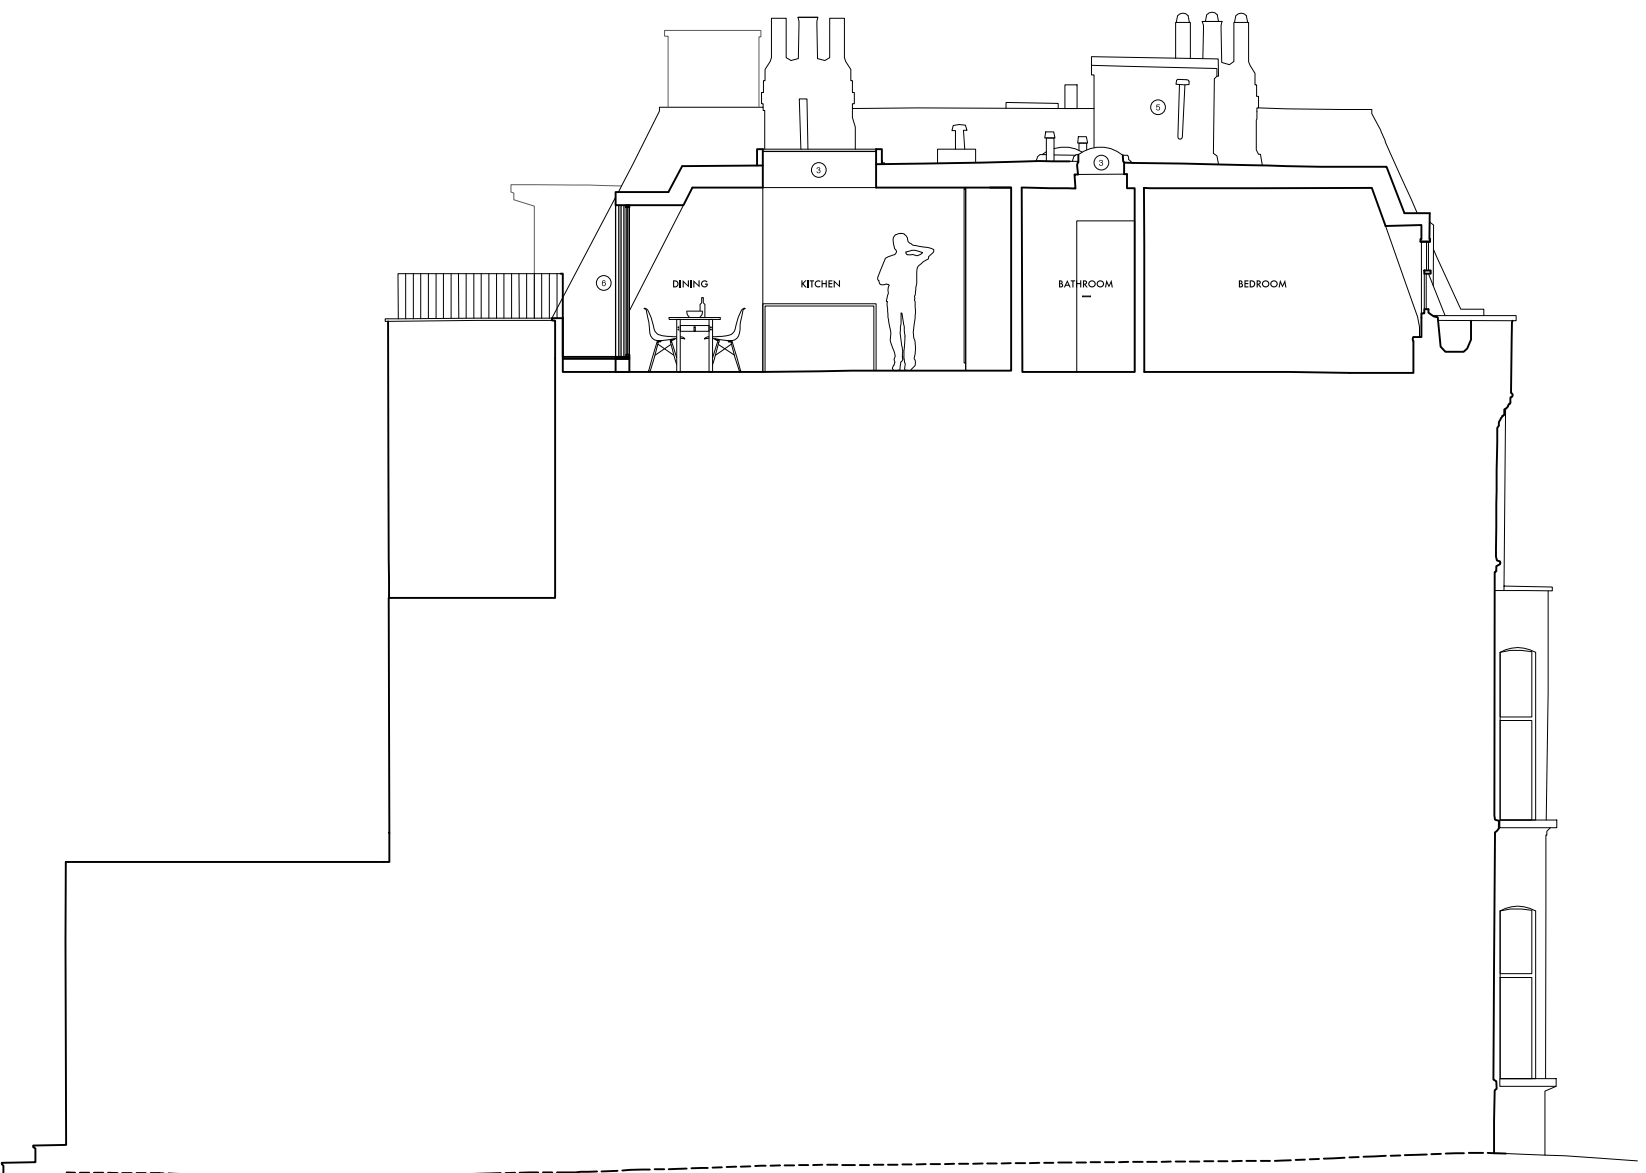

6 PROPOSED SECTION A

- Key
- 1. Terrace
 - 2. Dormer window, lead jambs
 - 3. Rooflight
 - 4. Tiled mansard
 - 5. Water tank
 - 6. Sliding glass doors, powder coated aluminium

Revision Planning - 31.07.2017

Drawing copyright.

Hart Baskerville
Architects

76 Denmark Road, Wimbledon,
London SW19 4PQ

Tel: 020 8458 3433

Client J. Fadl
Project Flat 7,
83 Greencroft Gardens,
London, NW6 3LJ

Drawing Sections and Elevations

Date July 2017

Scale 1:100@A1

Revision Planning

Drawing No. P201

