




PLANS

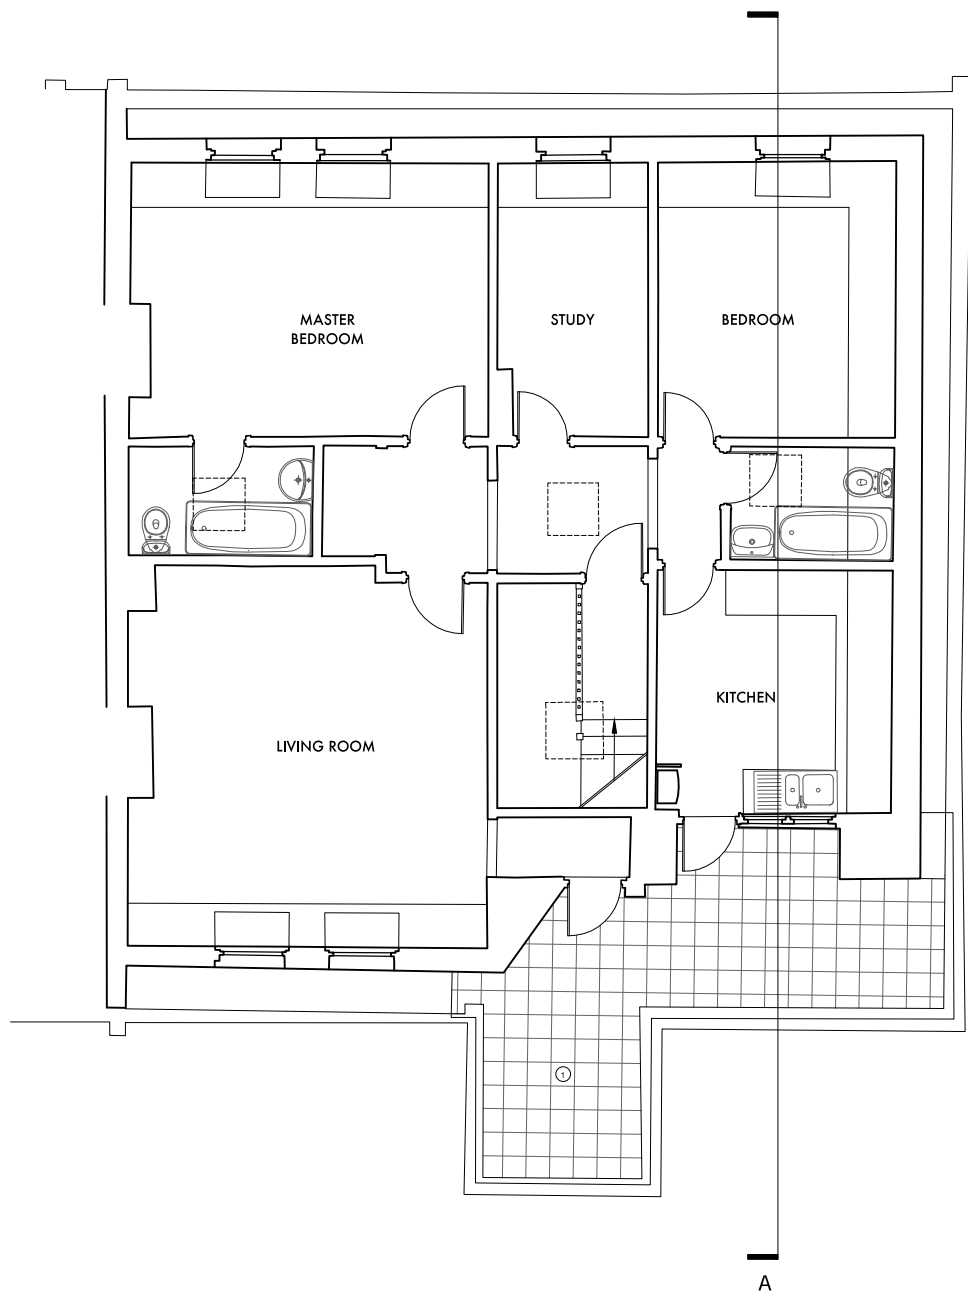


1 EXISTING FLOOR PLAN

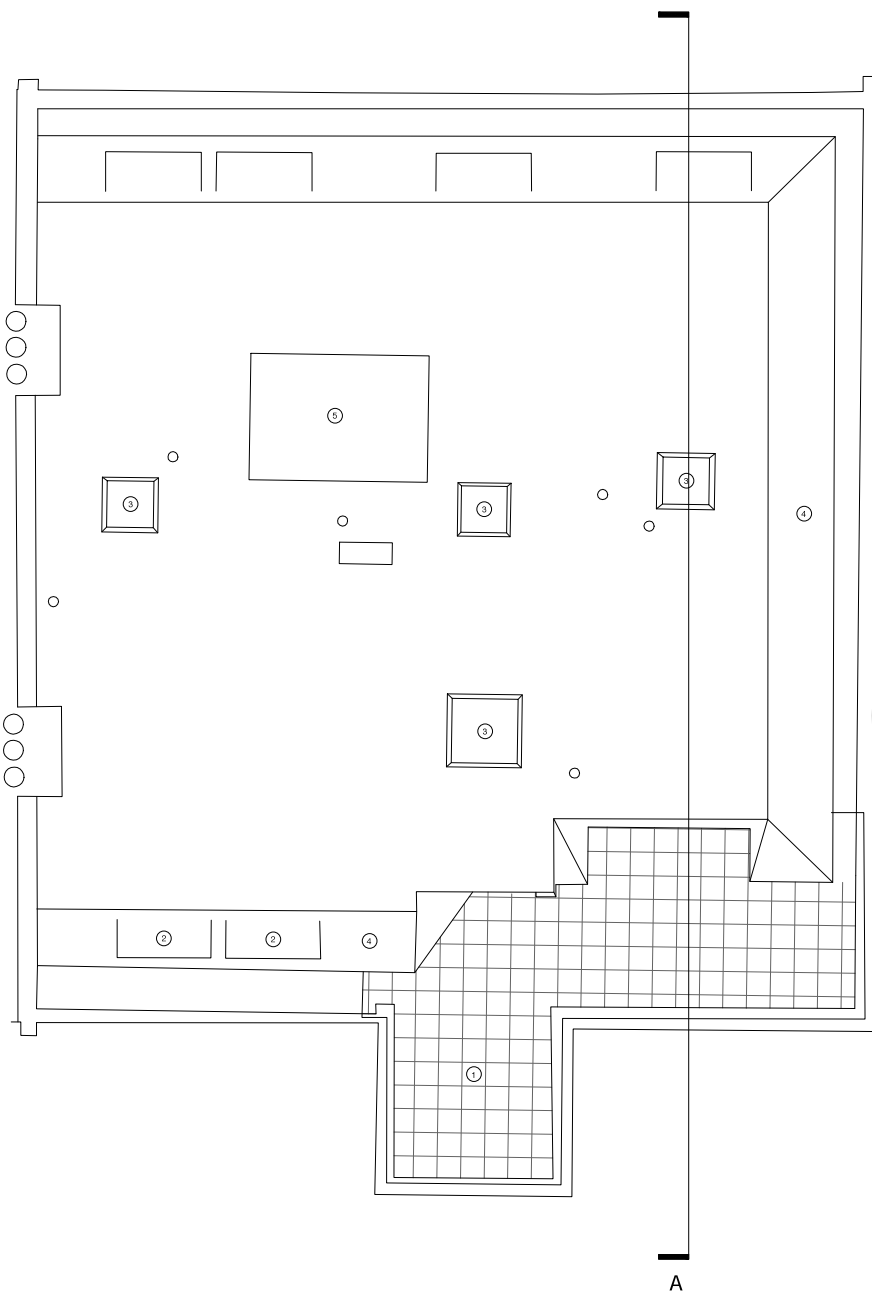

2 EXISTING ROOF PLAN

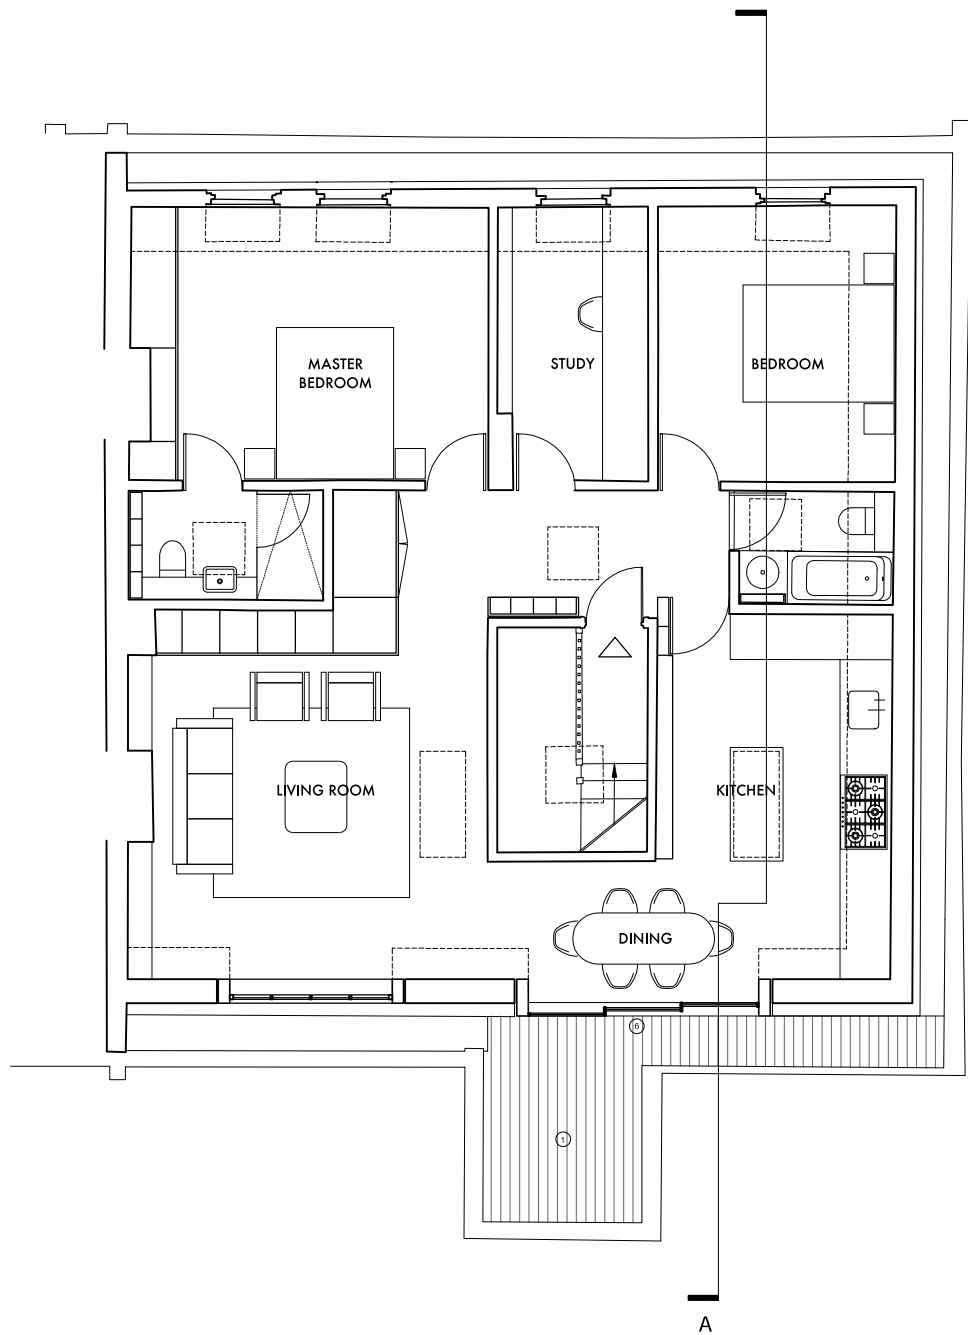

3 PROPOSED FLOOR PLAN

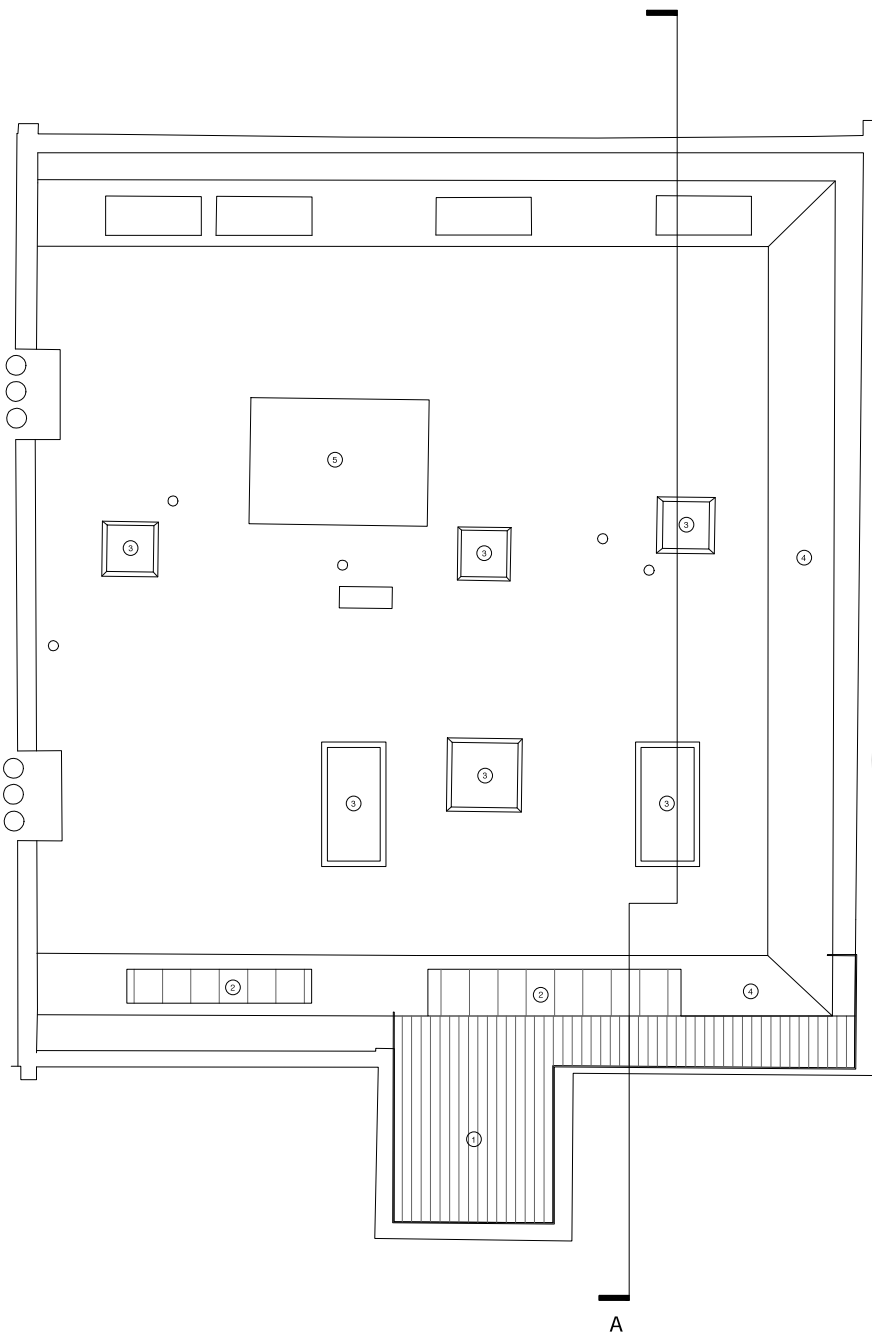

4 PROPOSED ROOF PLAN

- Key
- 1. Terrace
 - 2. Dormer window, lead jambs
 - 3. Rooflight
 - 4. Tiled mansard
 - 5. Water tank
 - 6. Sliding glass doors, powder coated aluminium

Revision Planning - 31.07.2017

Drawing copyright.

Hart Baskerville
Architects

76 Denmark Road, Wimbledon,
London SW19 4PQ

Tel: 020 8458 3433

Client J. Fadl
Project Flat 7,
83 Greencroft Gardens,
London, NW6 3LJ
Drawing Plans
Date July 2017
Scale 1:100@A1
Revision Planning
Drawing No. P101

