


These plans are project and site specific and shall only be used for their intended purpose unless otherwise stated or approved by written consent of Brian O'Reilly Architects.

All dimensions shown are indicative and must be double checked on site by the contractor. Any inconsistencies found must be reported to Brian O'Reilly Architects.

DO NOT SCALE FROM THE DRAWINGS.

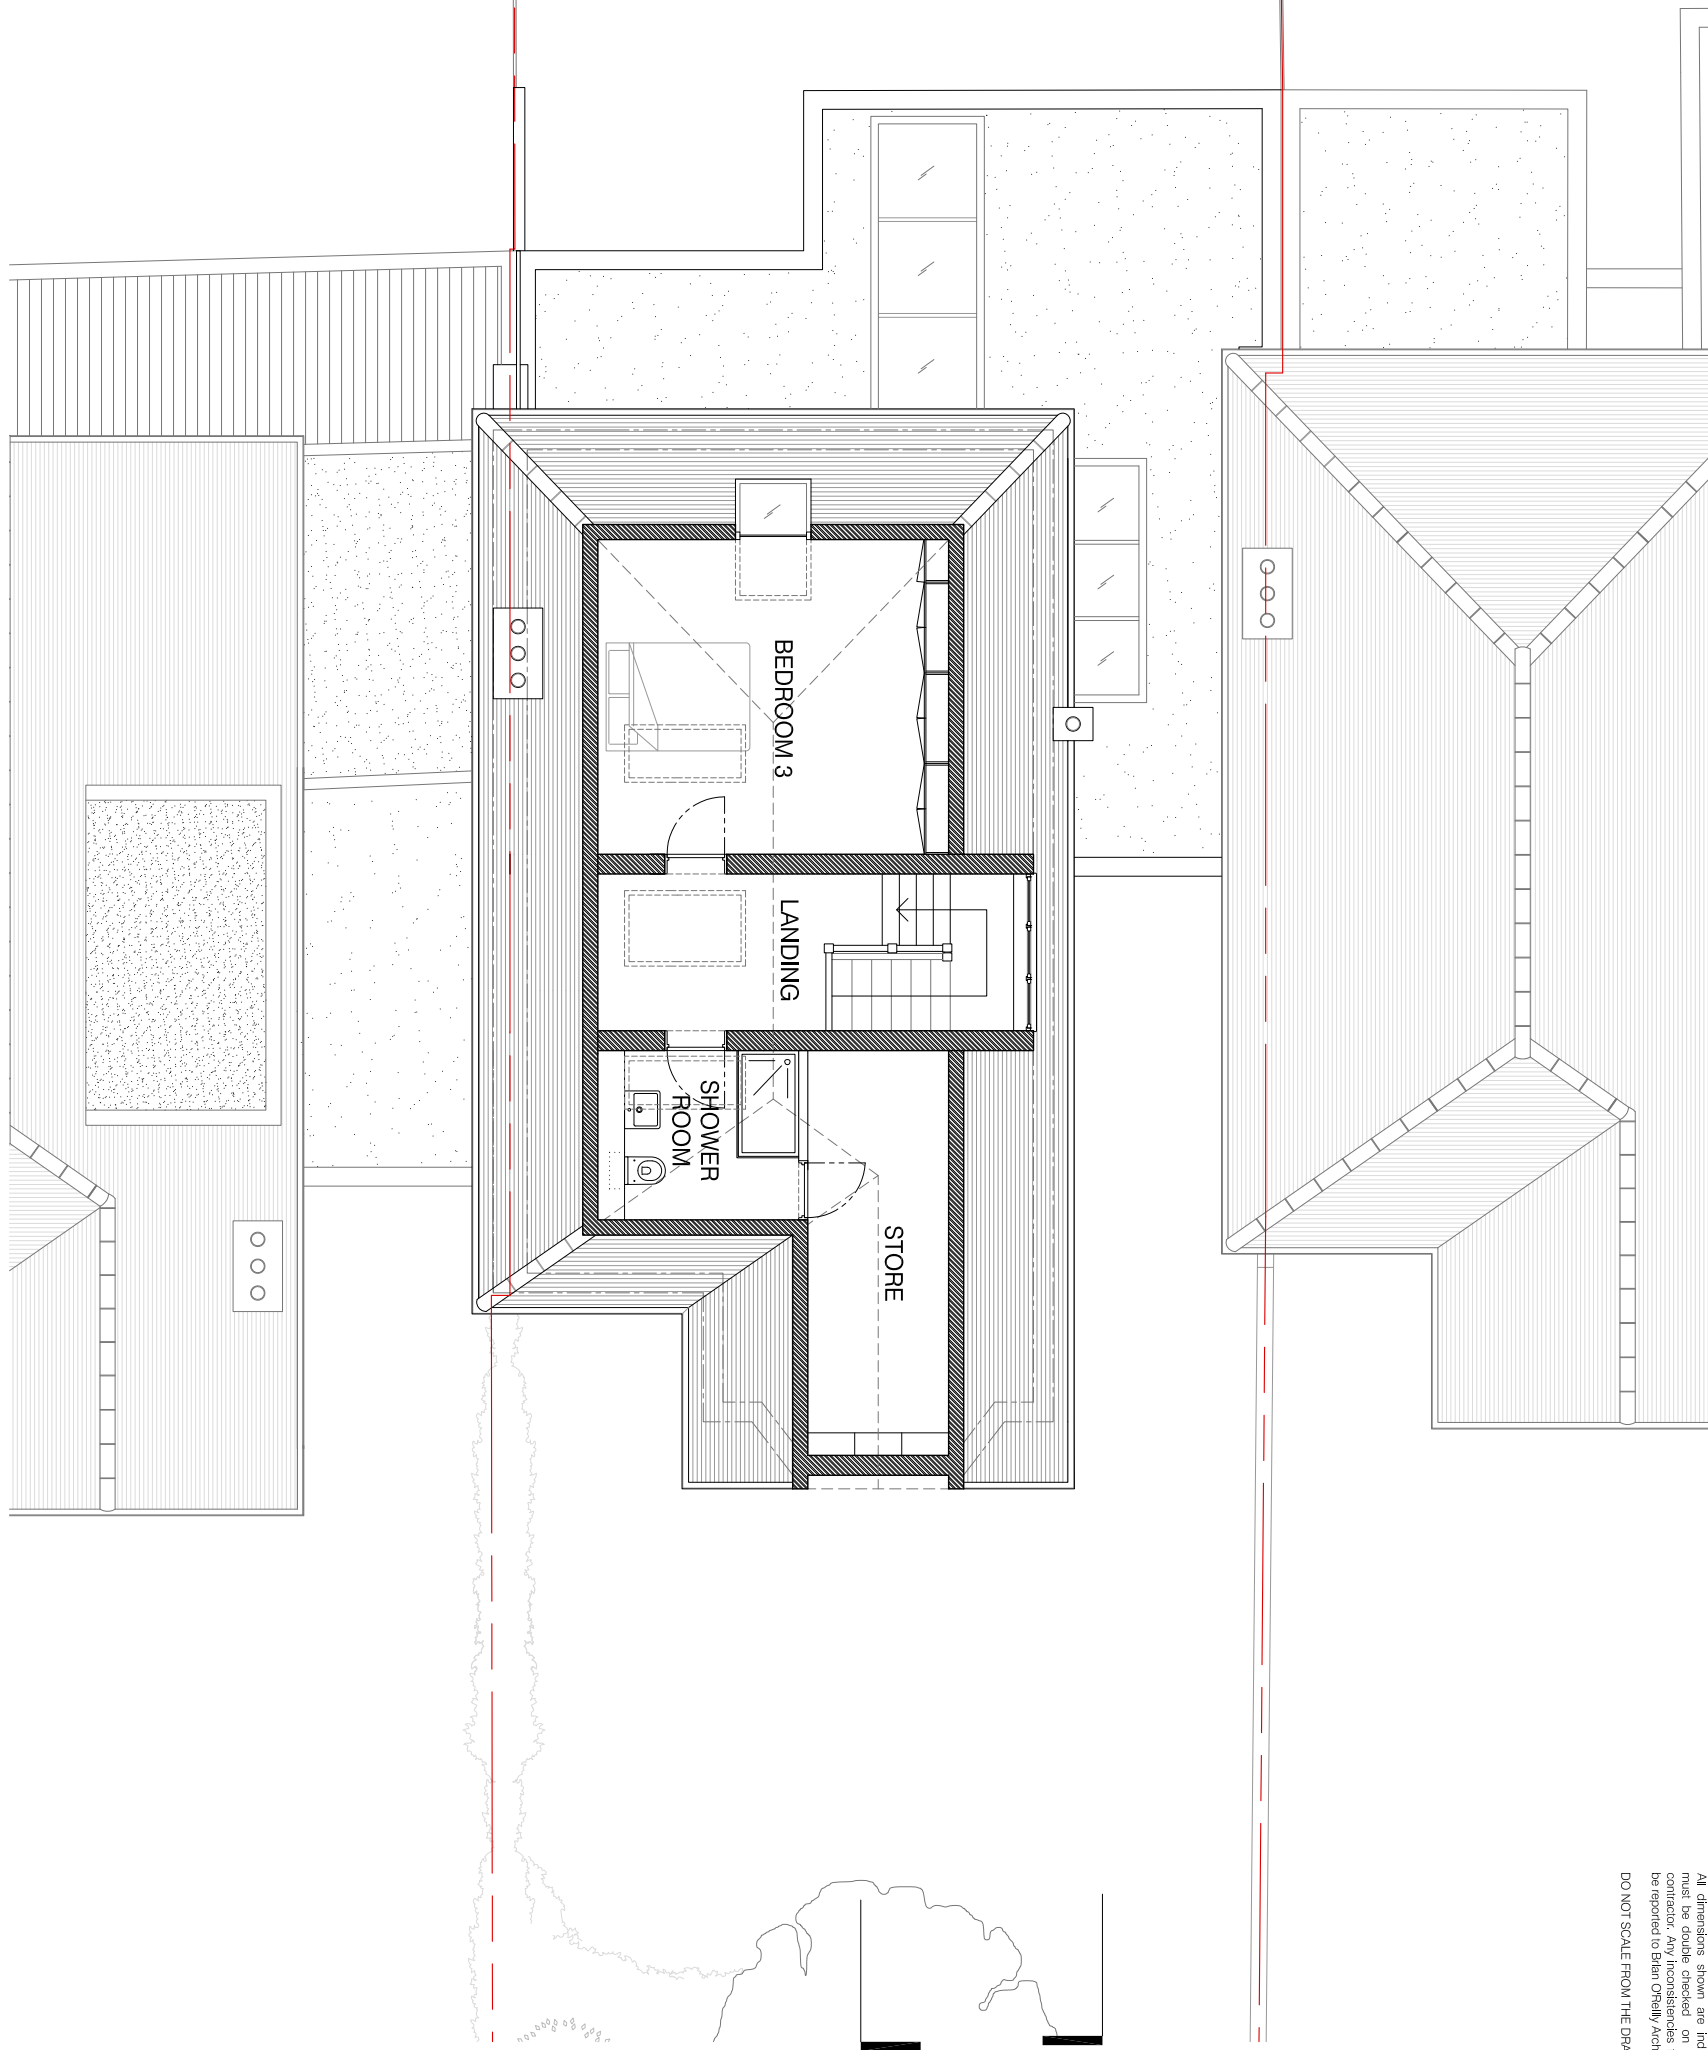

01 PROPOSED SECOND FLOOR PLAN  
scale 1:100



existing proposed


project 89 HILLWAY LONDON N6 6AB status / number PROPOSED / 430-104-P/B 1:100 @ A3

BRIAN O'REILLY ARCHITECTS 31 Oval Road, London, NW1 7EA +44 (0)20 7267 1184 date 31.03.2017  
www.brianoreilly architects.com mail@brianoreilly architects.com drawing PROPOSED SECOND FLOOR PLAN / REVISION B

These plans are project and site specific and shall only be used for their intended purpose unless otherwise stated or approved by written consent of Brian O'Reilly Architects.

All dimensions shown are indicative and must be double checked on site by the contractor. Any inconsistencies found must be reported to Brian O'Reilly Architects.

DO NOT SCALE FROM THE DRAWINGS.

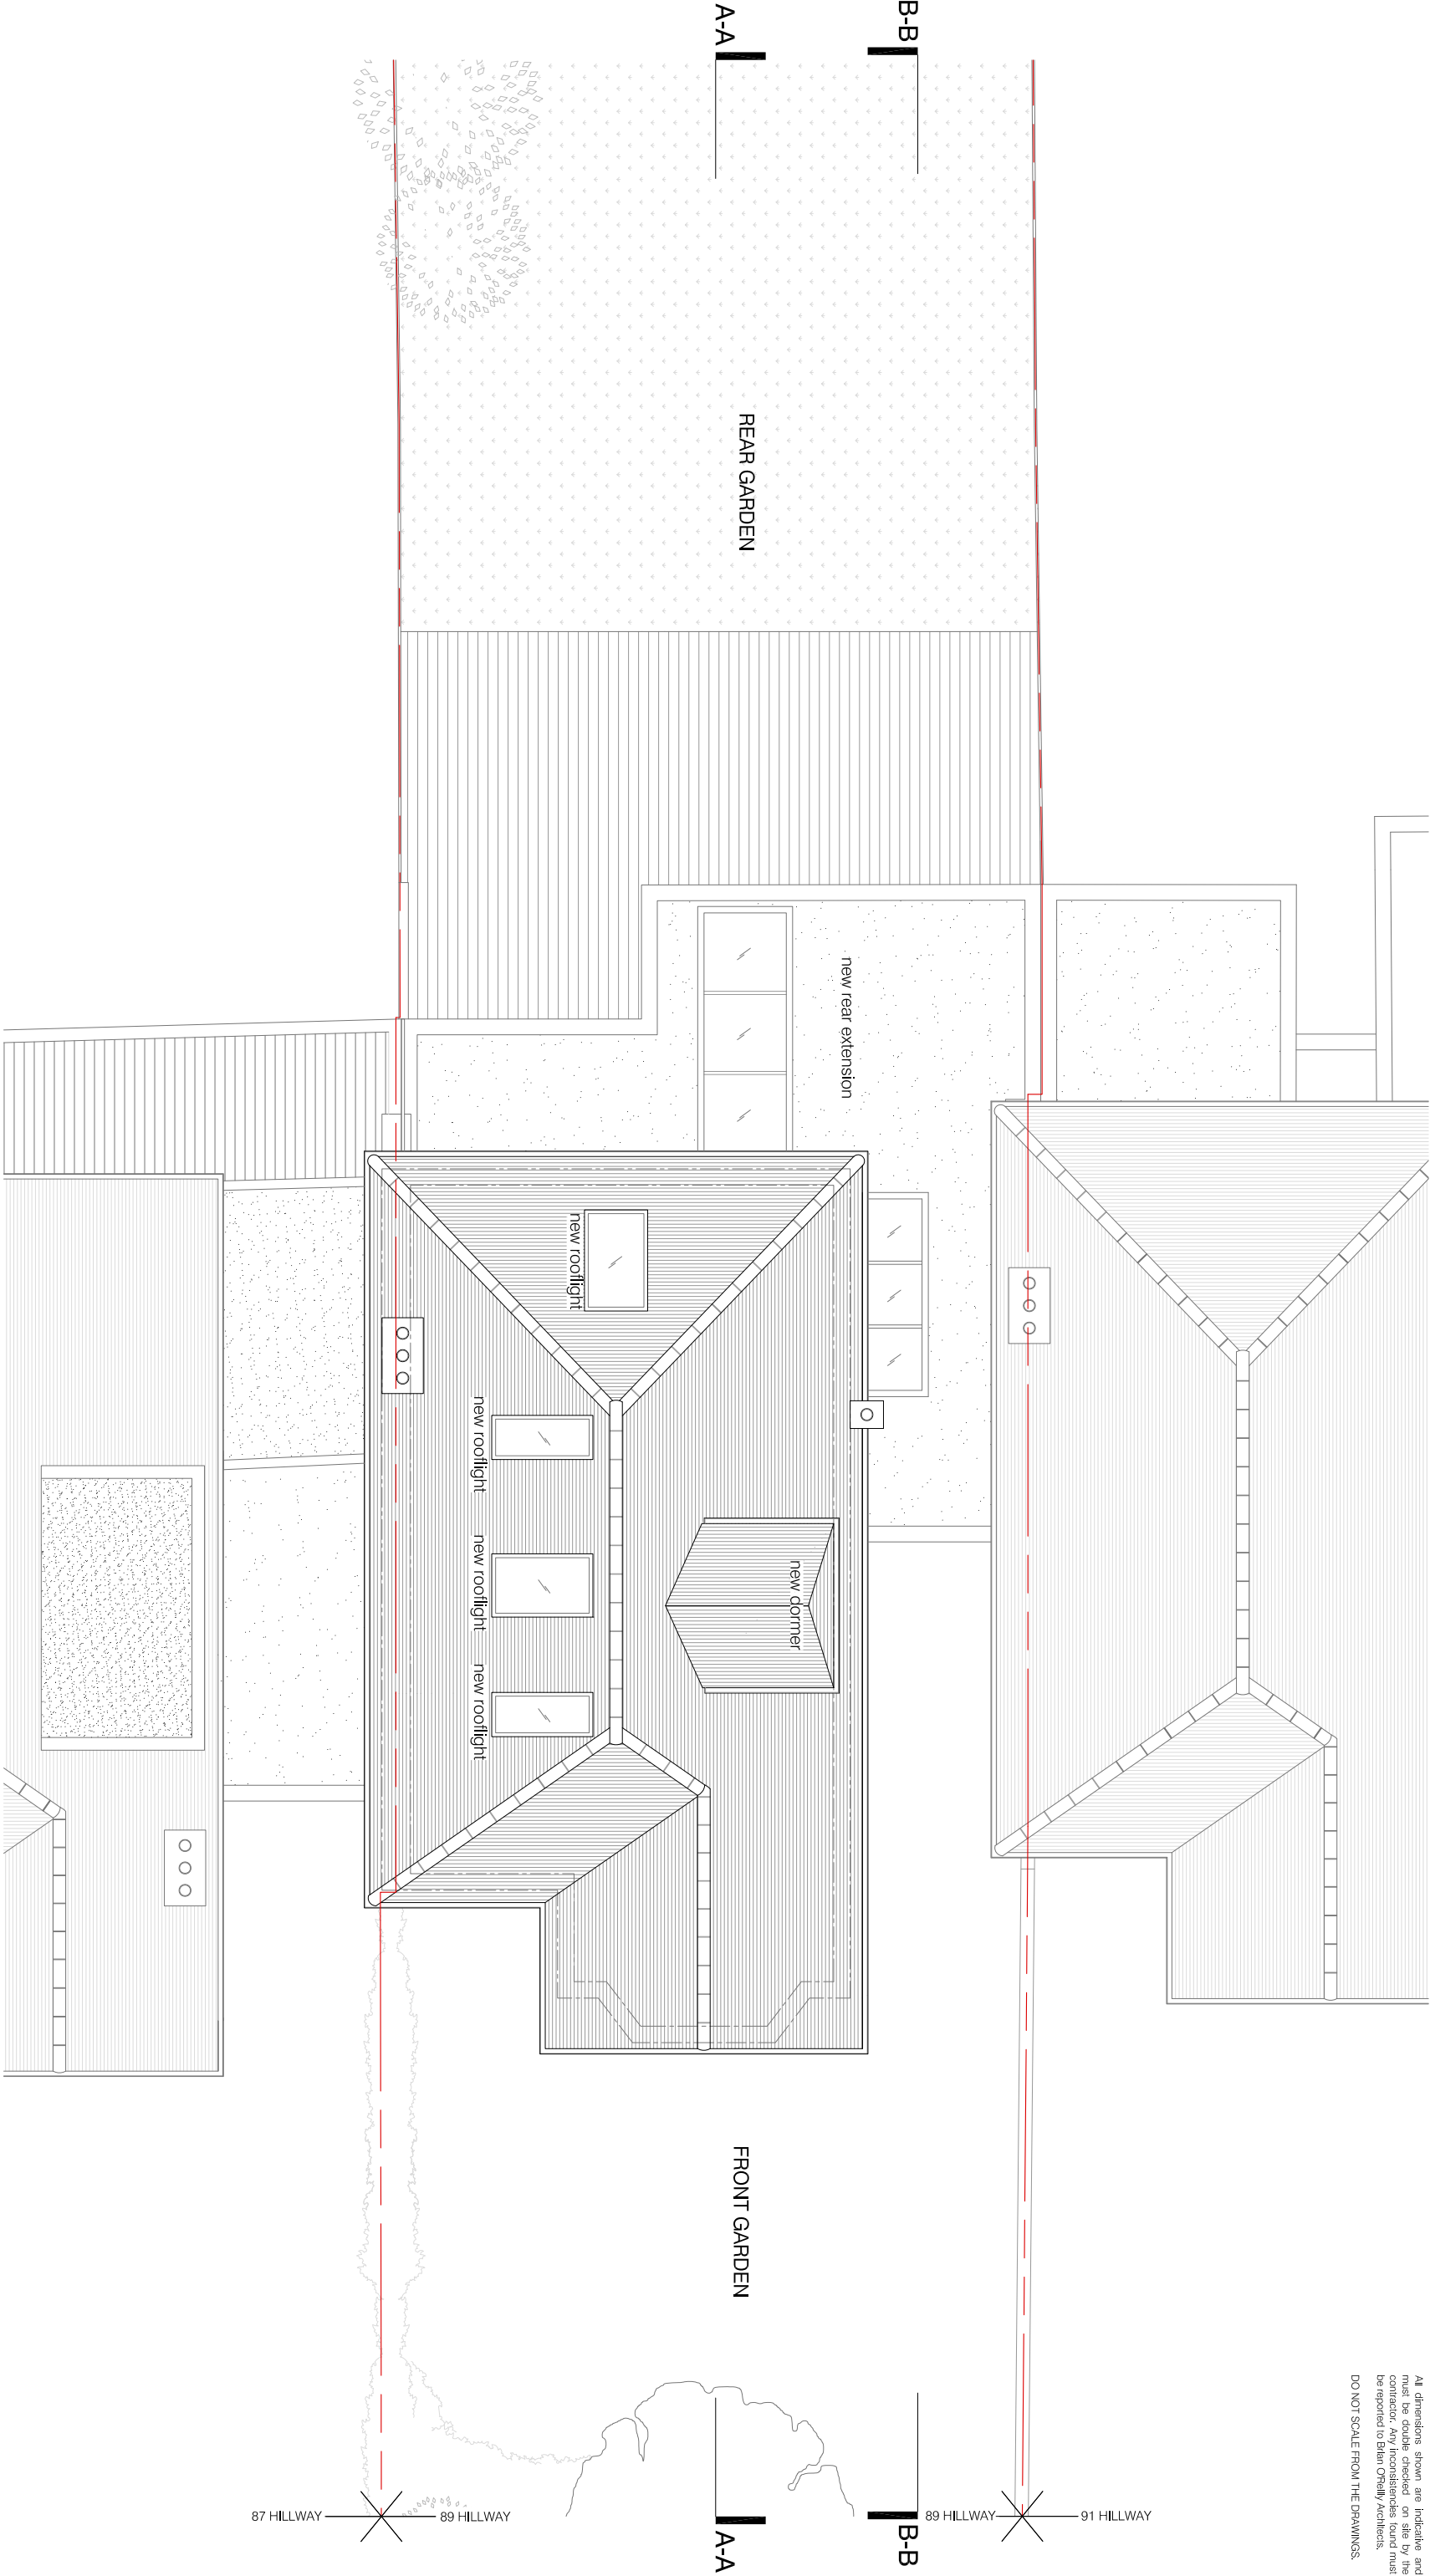

01 PROPOSED ROOF PLAN  
scale 1:100



0 2 4 10m

project

89 HILLWAY LONDON N6 6AB

**BRIAN O'REILLY ARCHITECTS**

31 Oval Road, London, NW1 7EA +44 (0)20 7267 1184  
www.brianoreillyarchitects.com mail@brianoreillyarchitects.com


status / number

PROPOSED / 430-105-P/ C 1:100 @ A3

drawing

PROPOSED ROOF PLAN /  
REVISION C 06.04.2017

scale

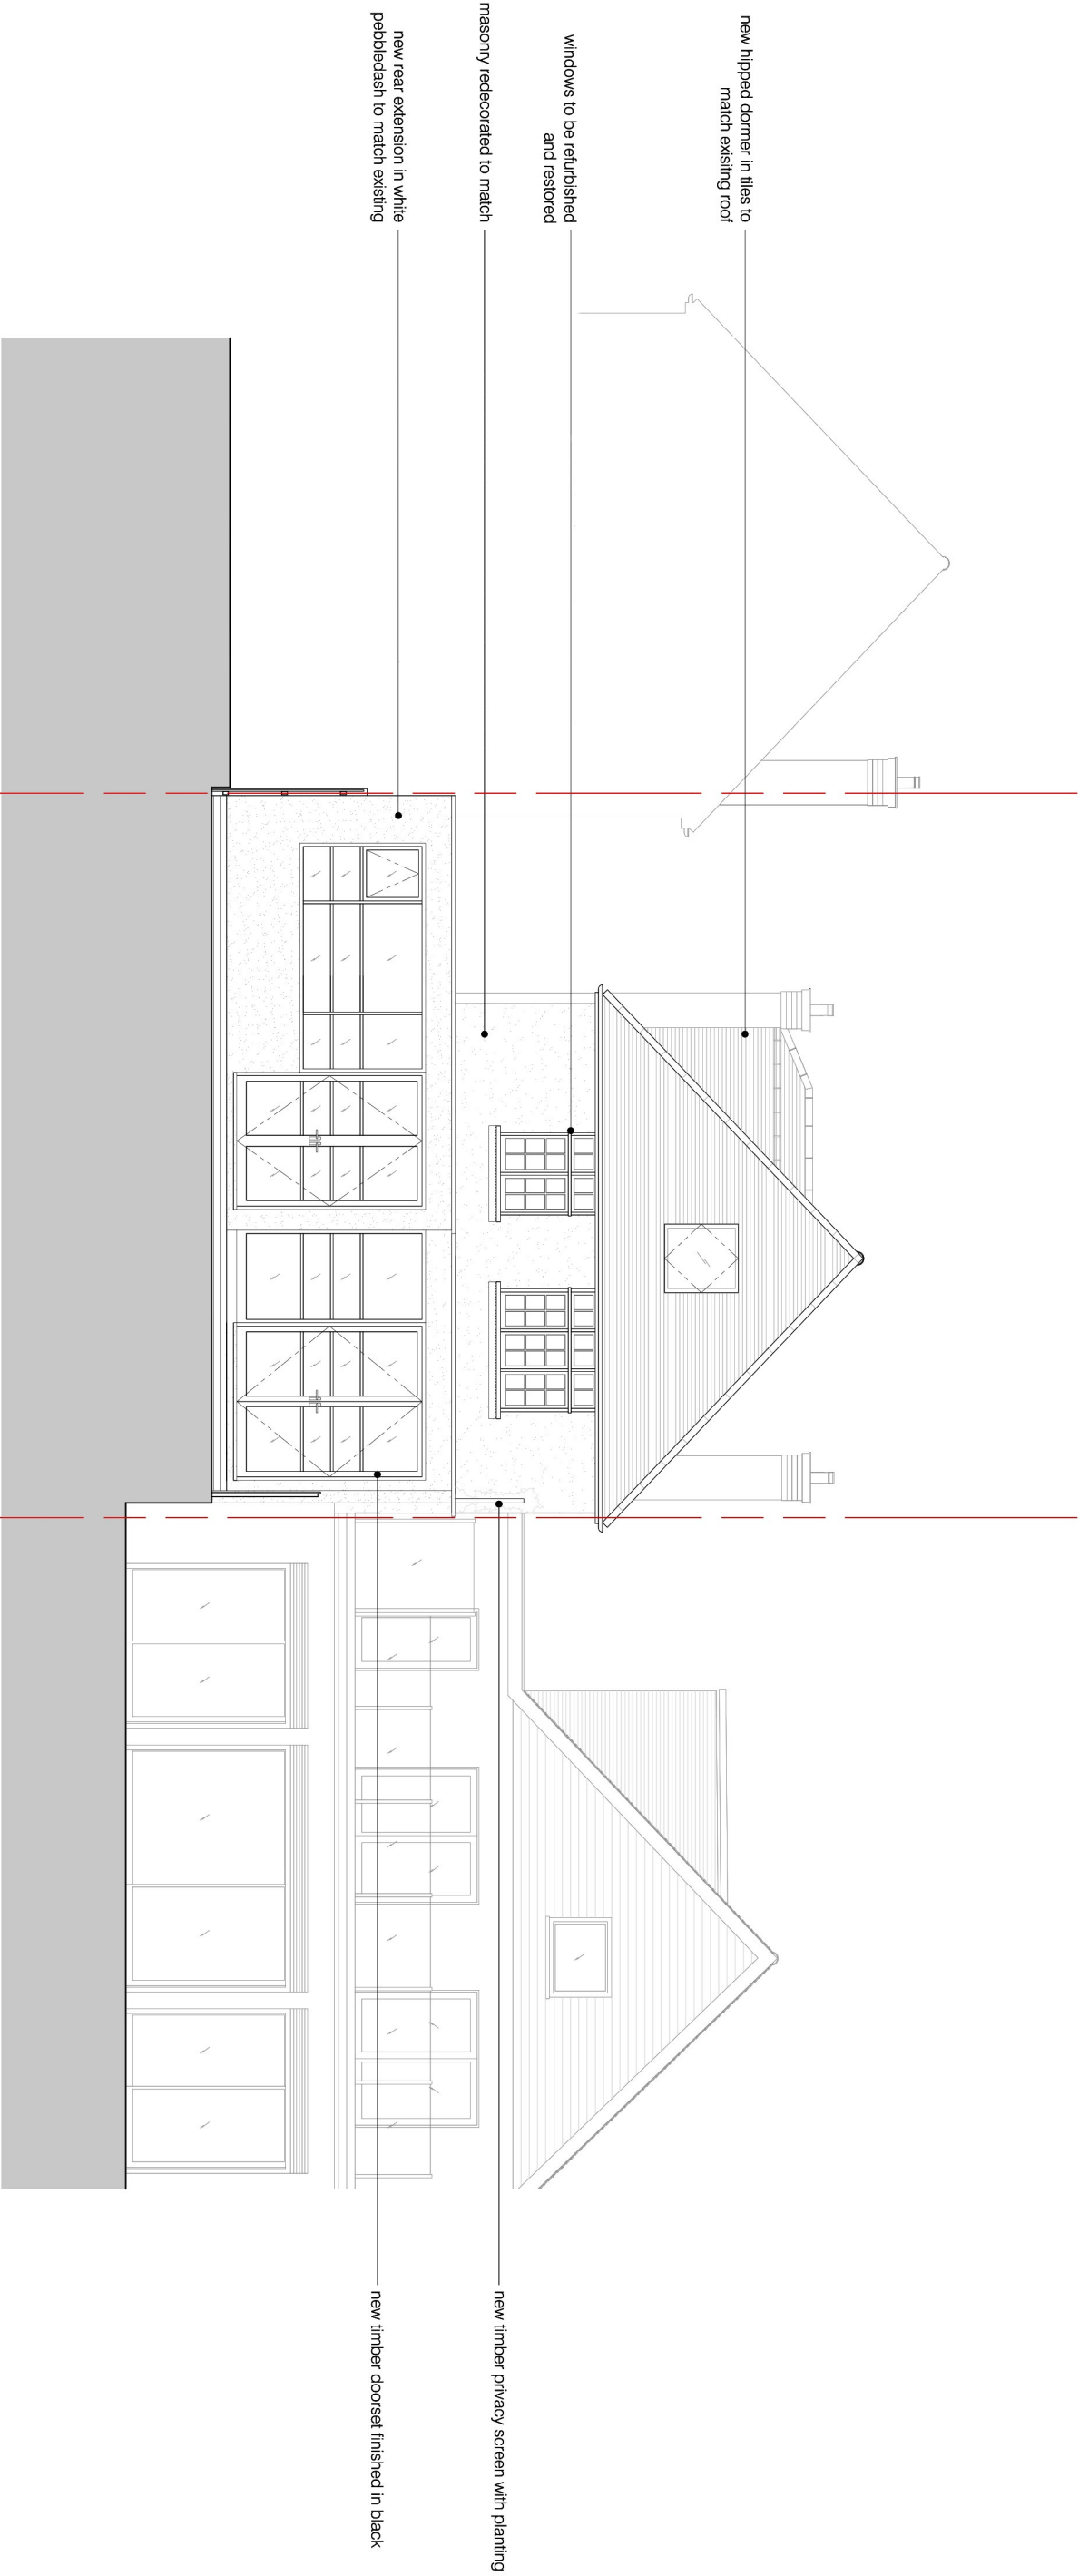

01 PROPOSED REAR ELEVATION  
scale 1:100

91 HILLWAY

89 HILLWAY

87 HILLWAY

project

89 HILLWAY LONDON N6 6AB

status / number

PROPOSED / 430-202-P/C 1:100 @ A3

scale

drawing

**BRIAN O'REILLY ARCHITECTS**  
31 Oval Road, London, NW1 7EA +44 (0)20 7267 1184  
www.brianoreillyarchitects.com mail@brianoreillyarchitects.com


PROPOSED REAR  
ELEVATION / REVISION C

date

06.04.2017



0 2 4 10m

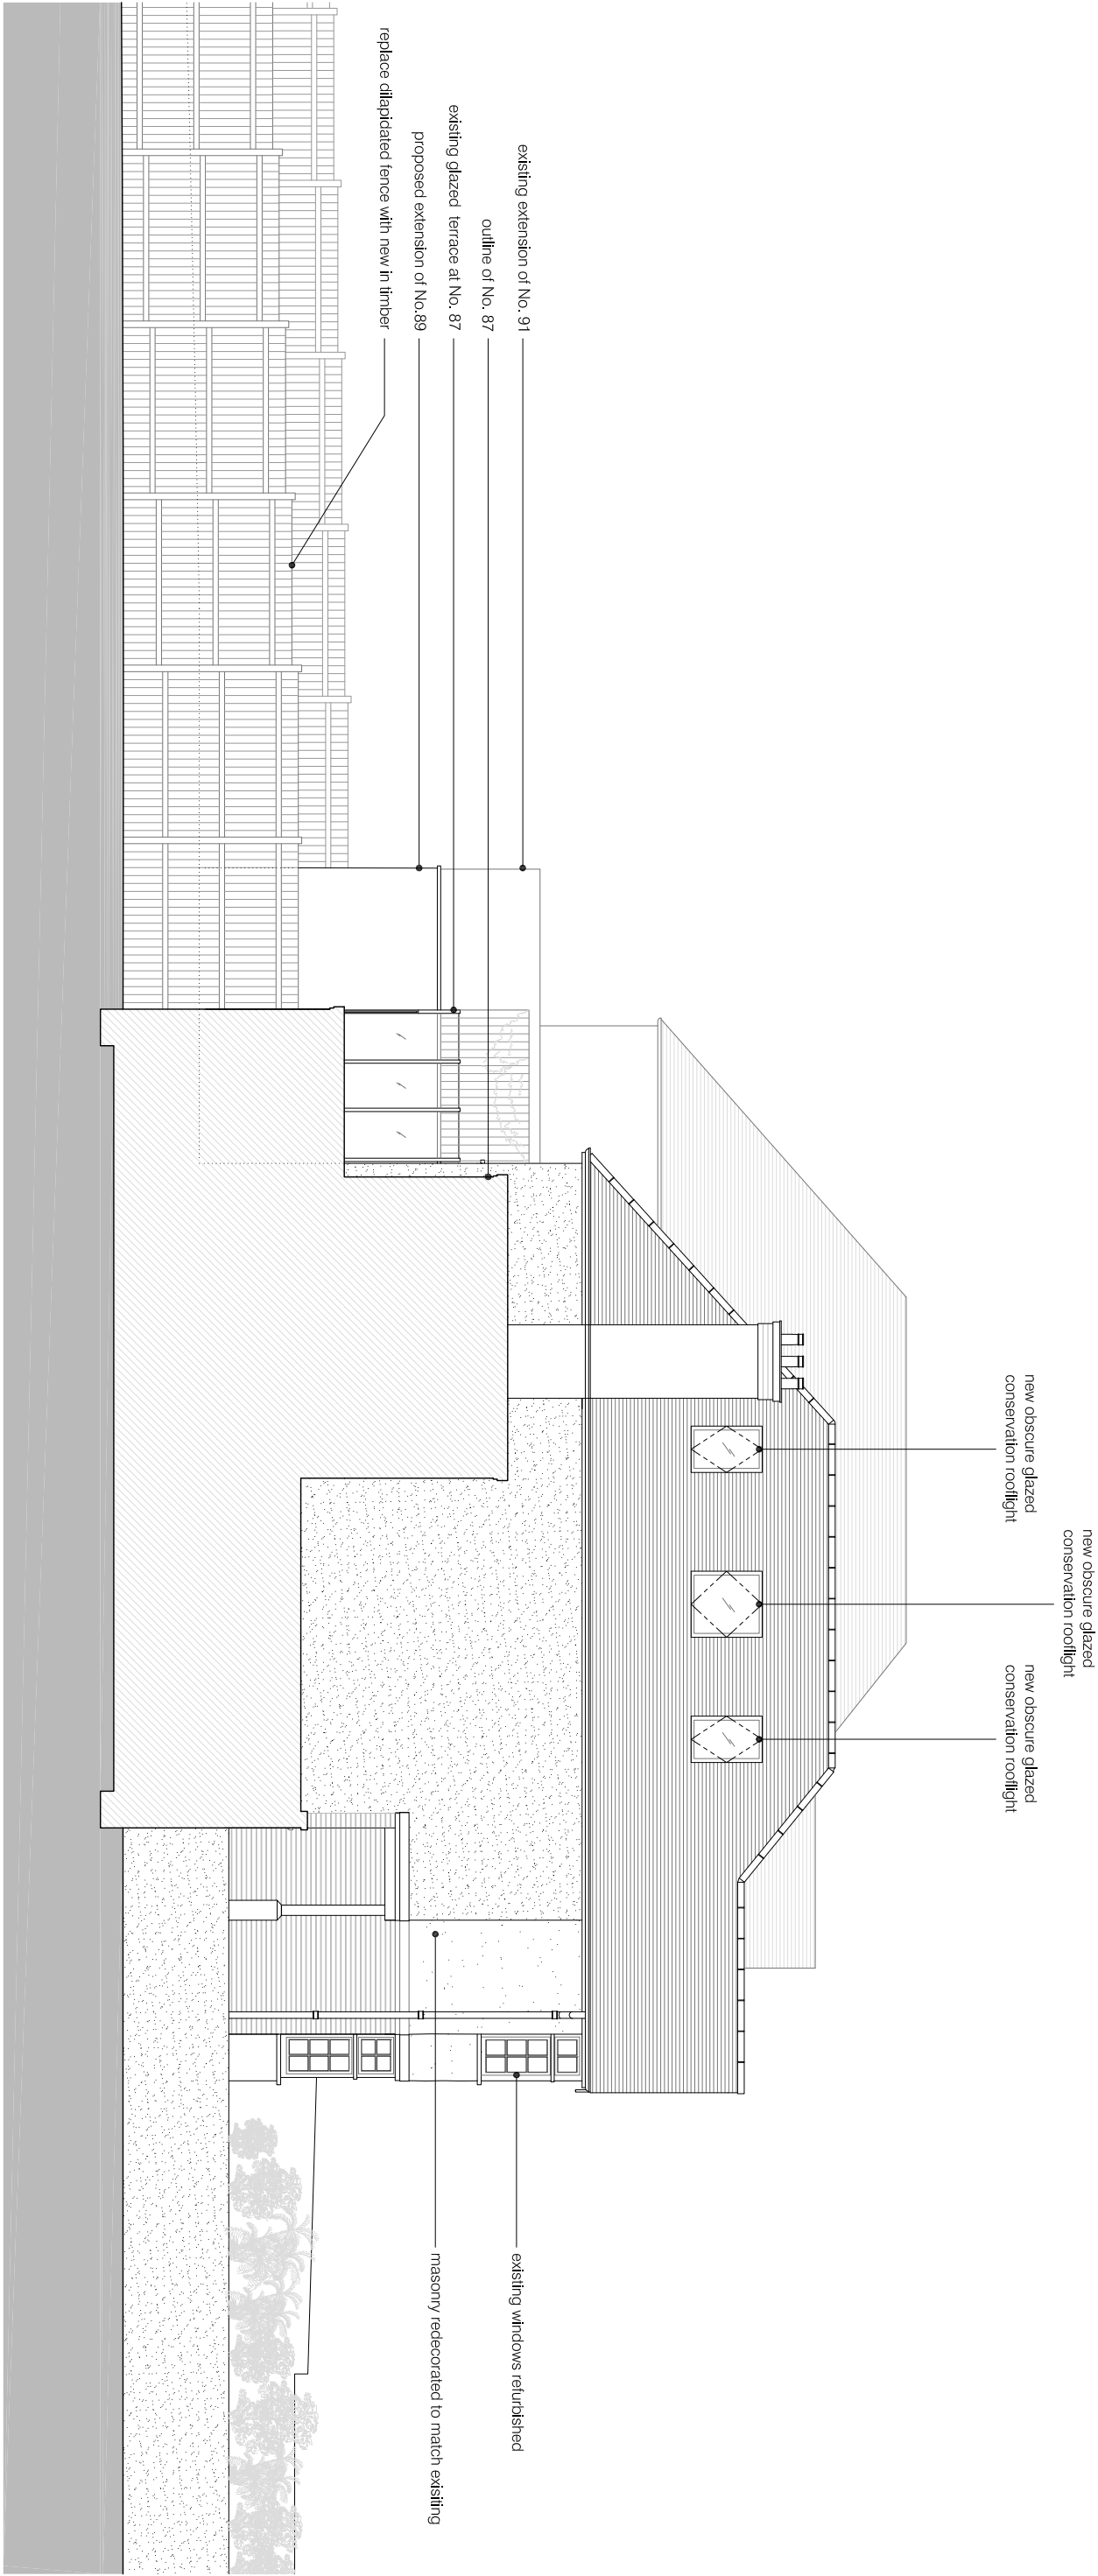

01 PROPOSED SIDE ELEVATION

scale 1:100



0 2 4 10m

project

89 HILLWAY LONDON N6 6AB

status / number

PROPOSED / 430-201-P/ C 1:100 @ A3

scale

**BRIAN O'REILLY ARCHITECTS**


31 Oval Road, London, NW1 7EA +44 (0)20 7267 1184  
www.brianoreillyarchitects.com mail@brianoreillyarchitects.com

drawing

PROPOSED SIDE  
ELEVATION / REVISION C

date

11.04.2017

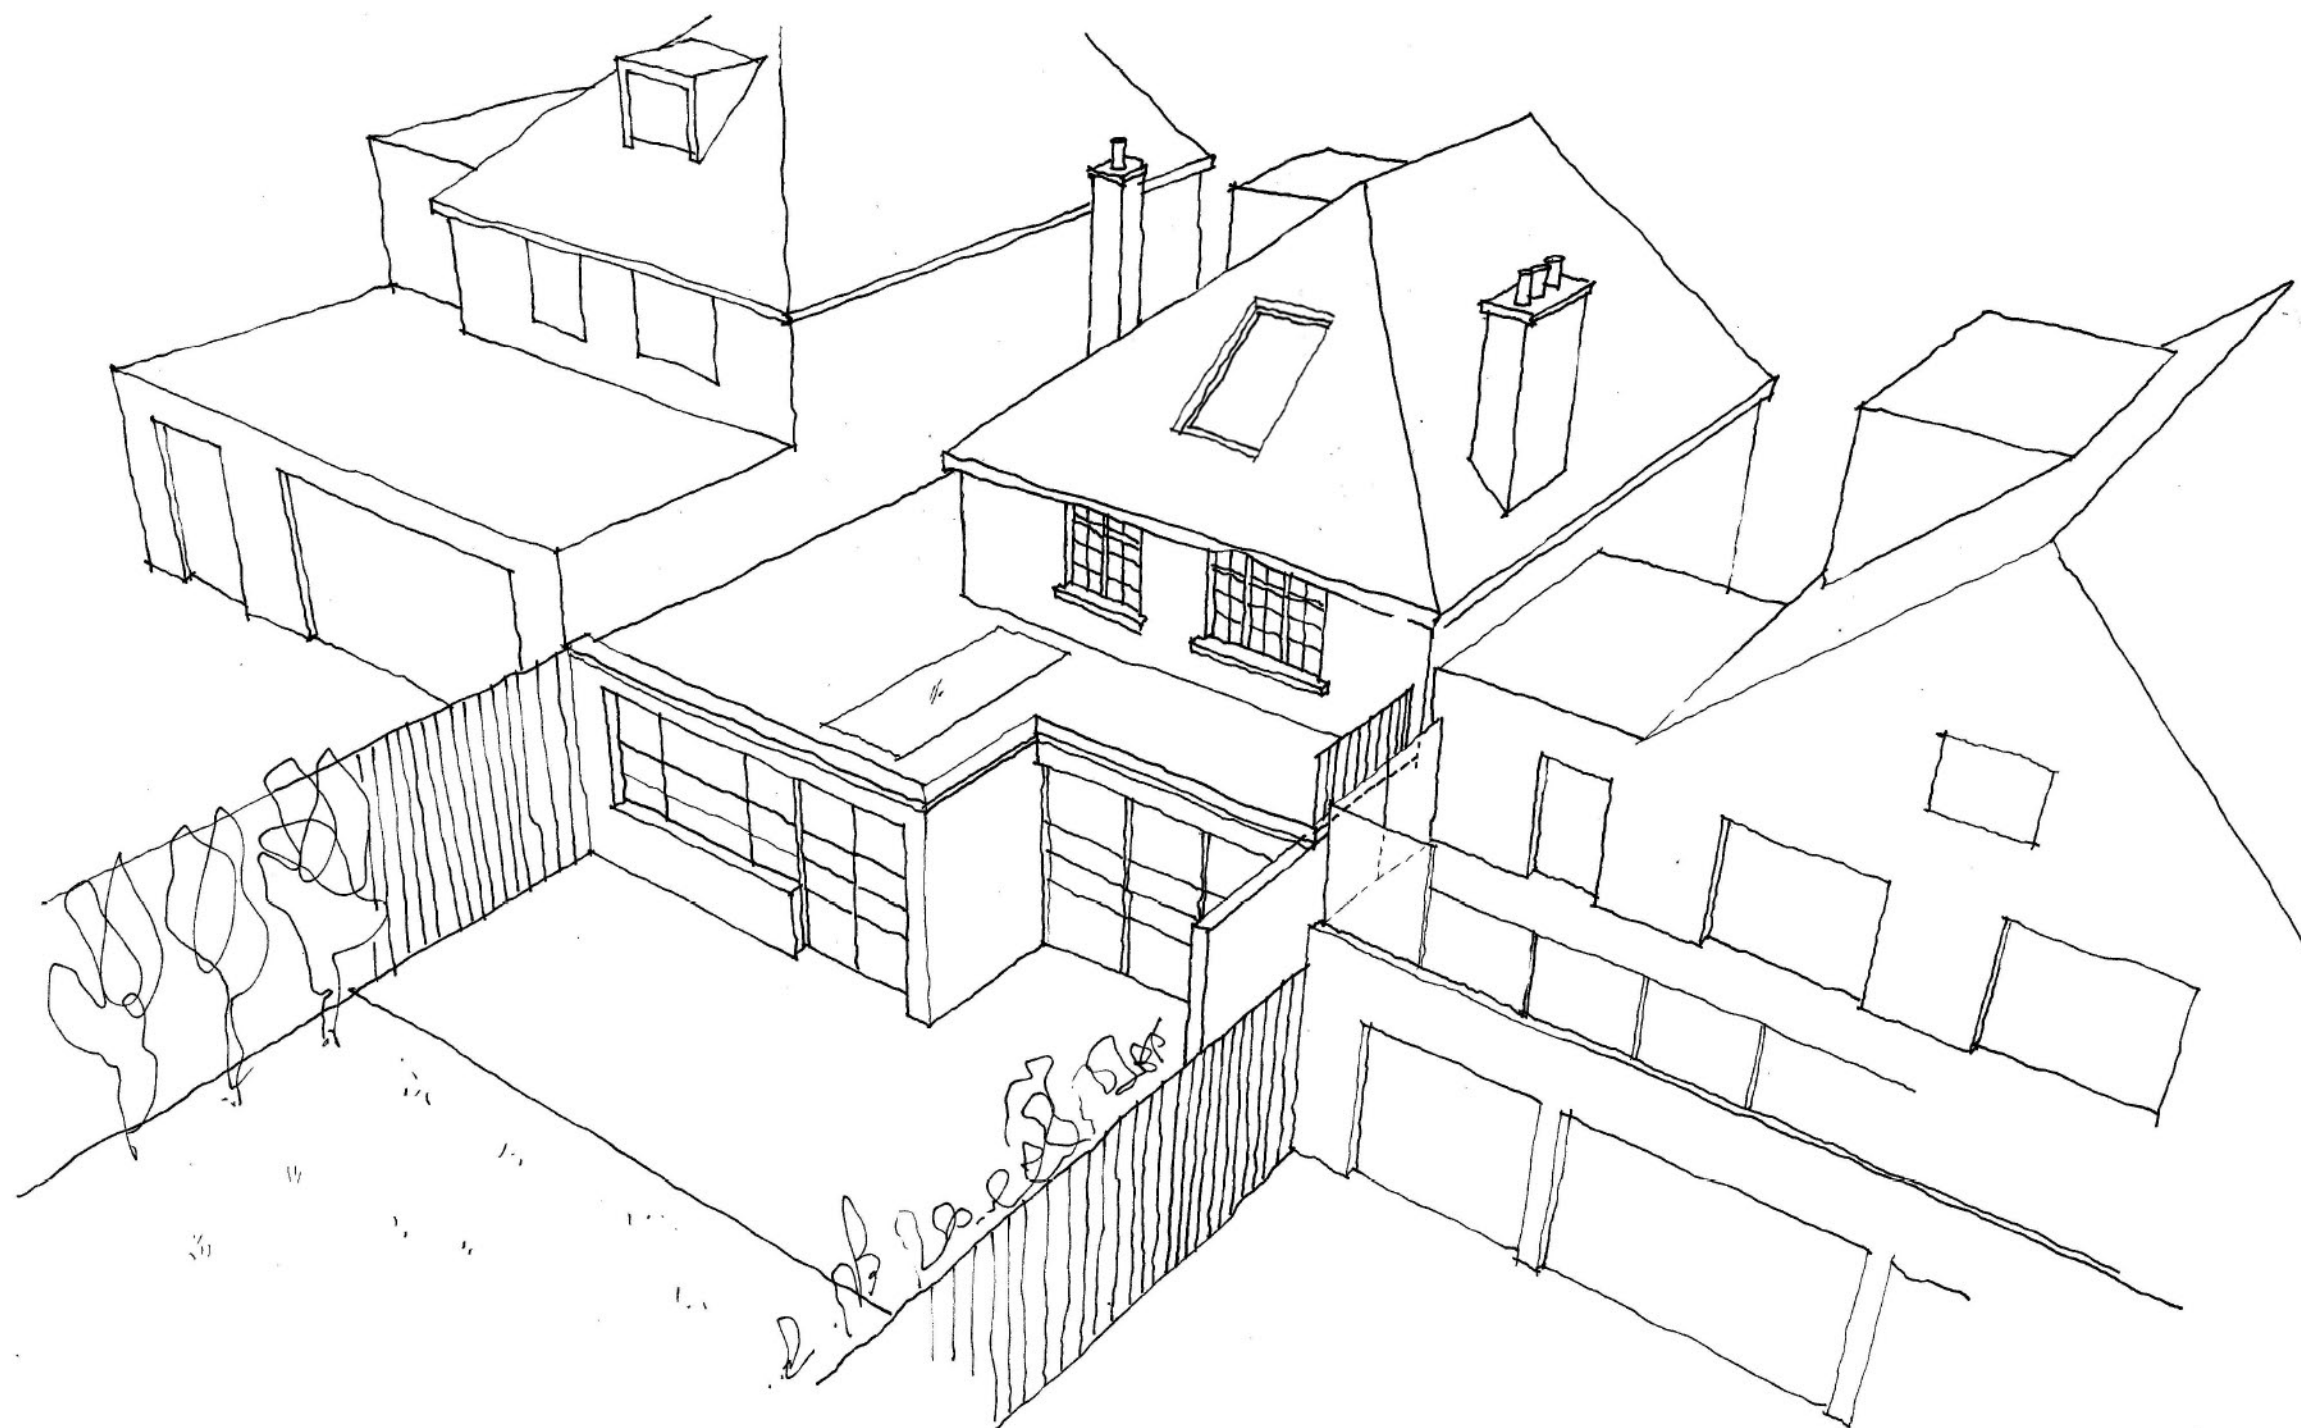

project

89 HILLWAY LONDON N6 6AB

**BRIAN O'REILLY ARCHITECTS**

31 Oval Road, London, NW1 7EA +44 (0)20 7267 1184  
www.brianoreillyarchitects.com mail@brianoreillyarchitects.com

status / number

---- / 430----

drawing

PROPOSED 3D SKETCH

scale

-----

date

06.07.2017