




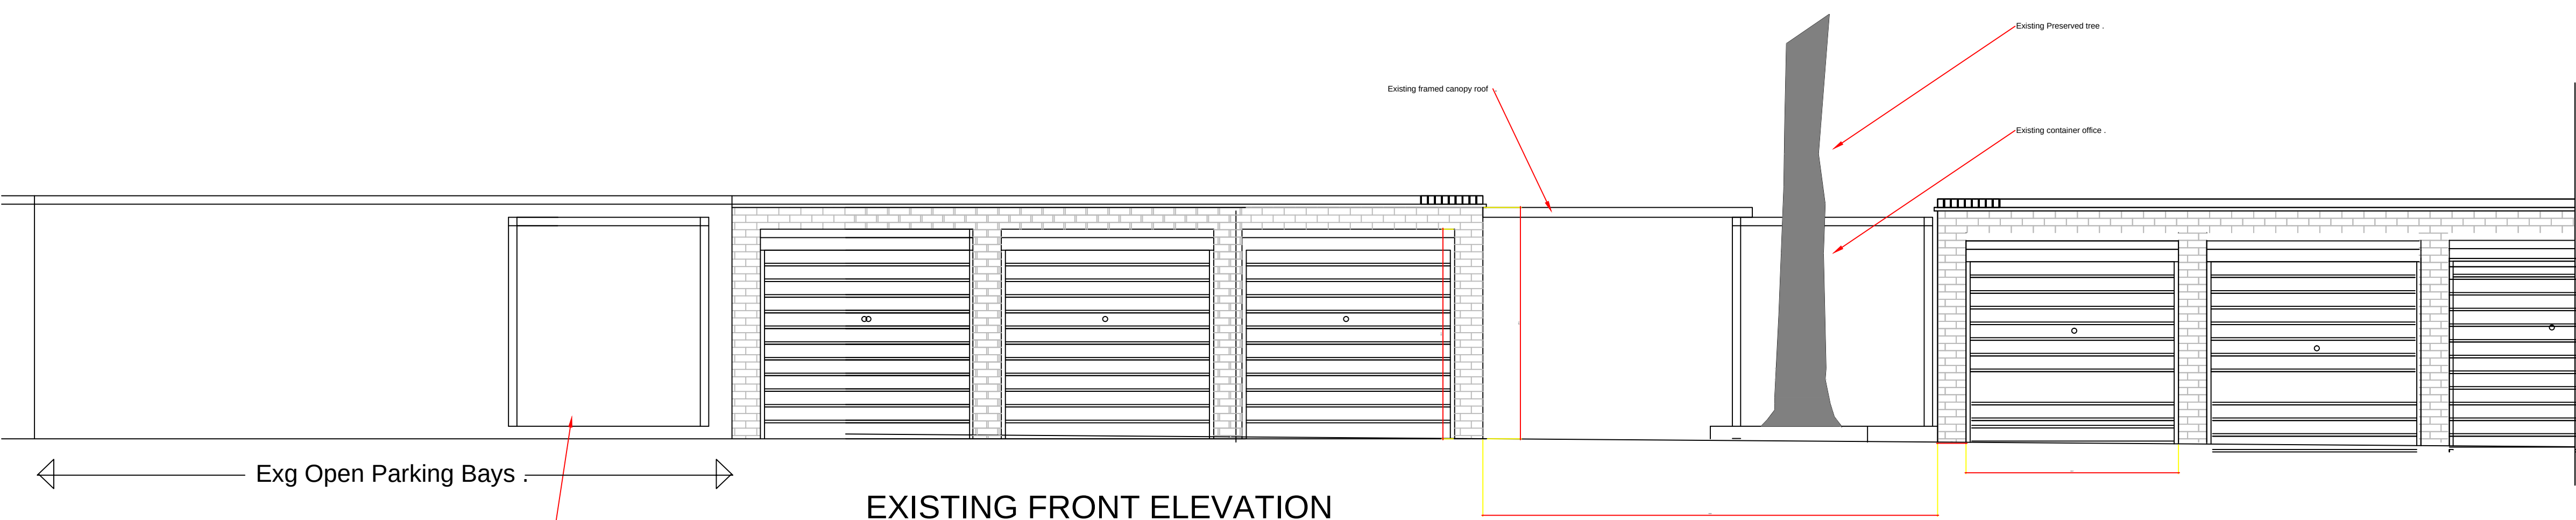

EXISTING FRONT ELEVATION

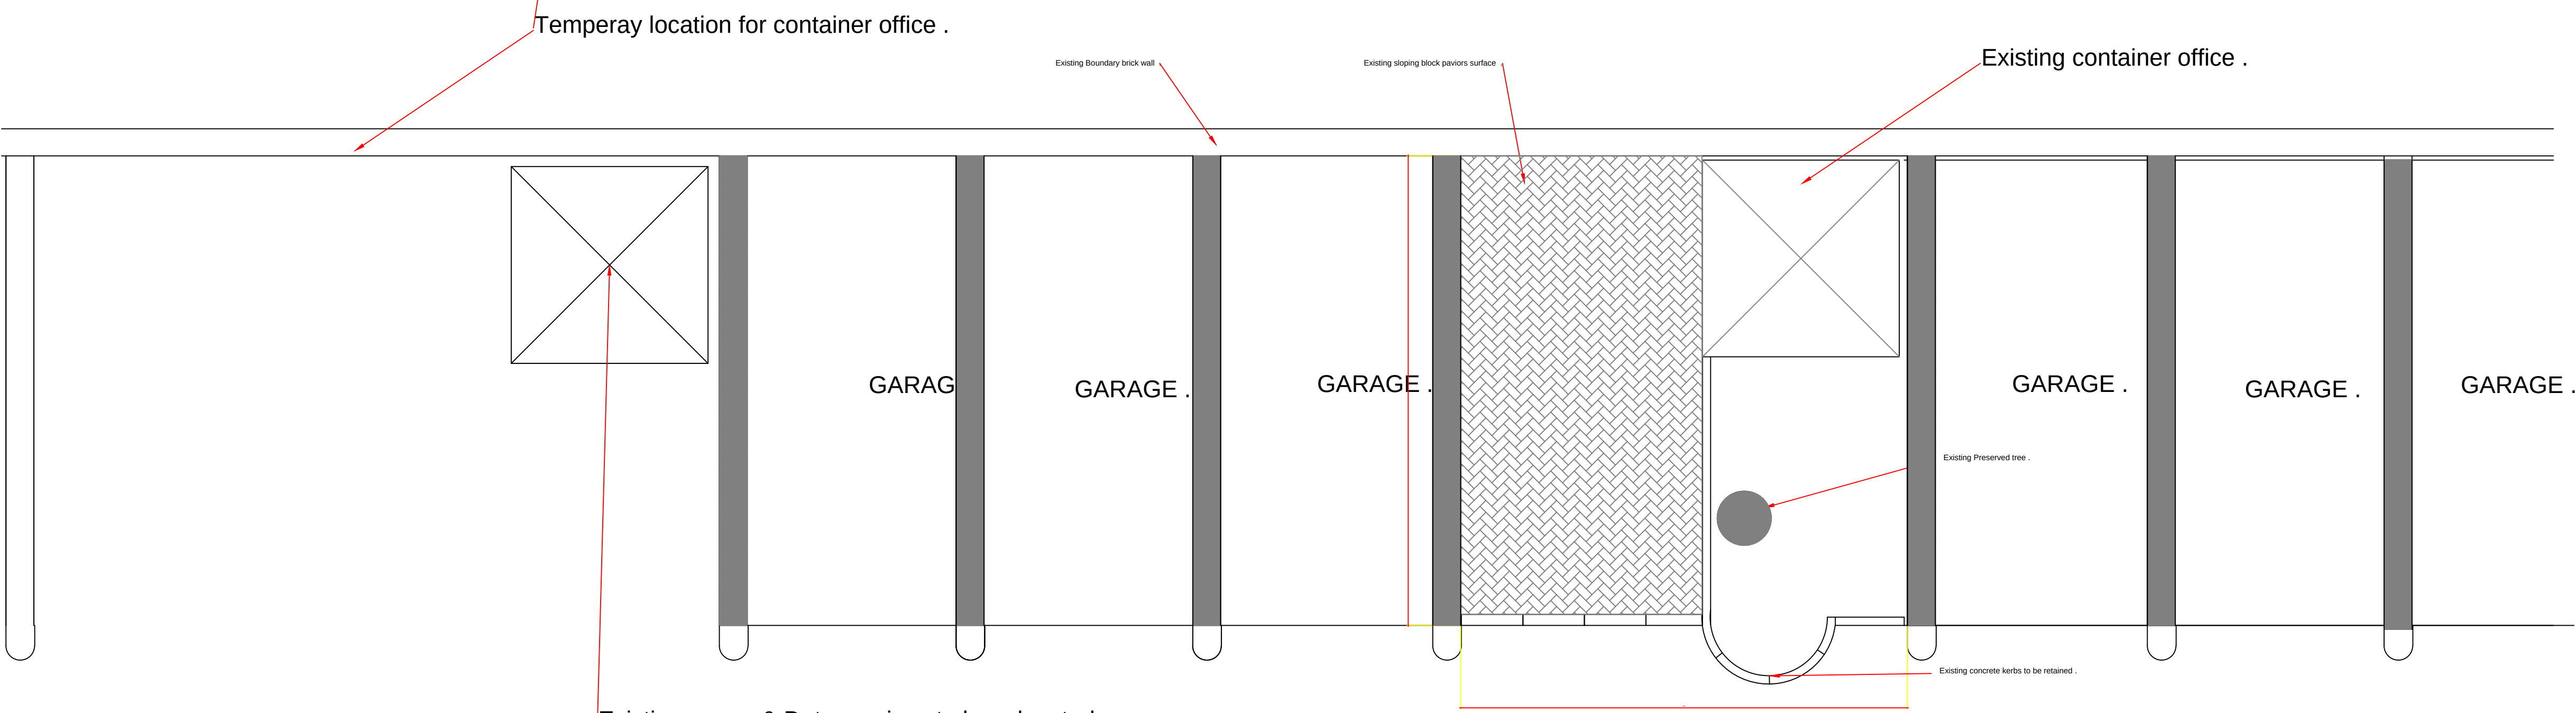

EXISTING PLAN LAYOUT

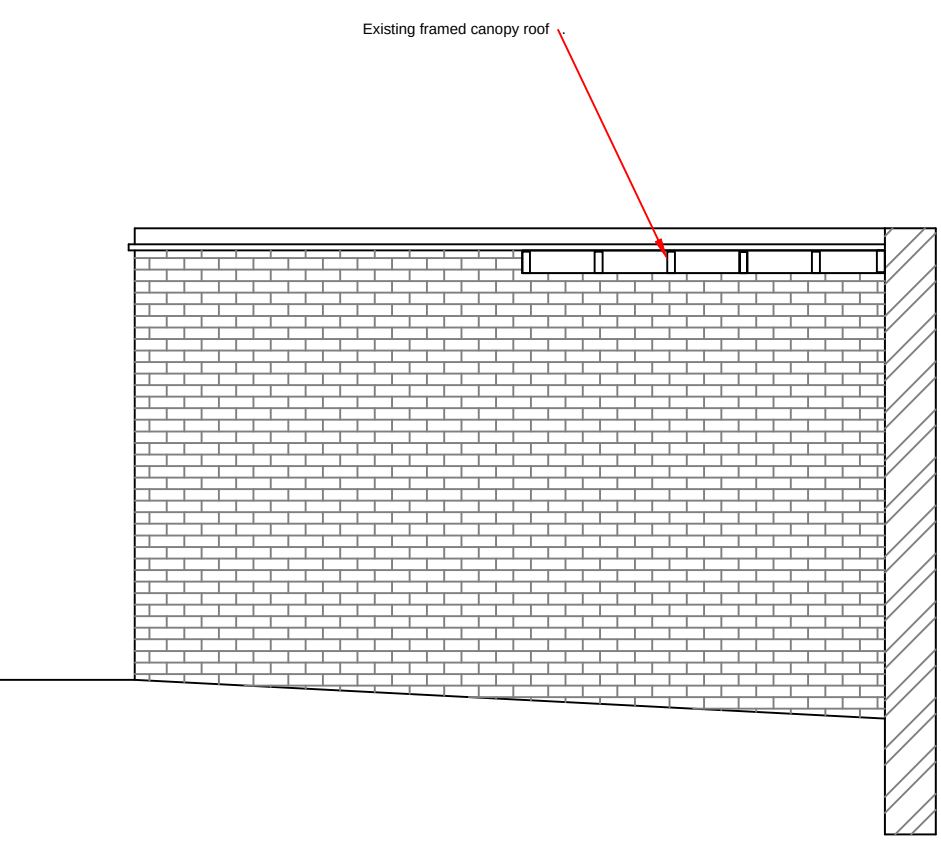

EXISTING SIDE ELEVATION

GENERAL NOTES

NOTES

REVISION

REV	DESCRIPTION	DATE	DRWN

KFH Kinleigh, Folkard & Hayward
Chartered Surveyors
KFH House, 5 Compton Road,
Wimbledon,
London SW19 7QA
Tel 0800 328 8898
Fax 0208 739 2095

DRAWN	JP
CHECKED	I
SCALE	1:50
DATE	22/06/17
JOB TITLE	Queensmead St Johns Wood Road NW8 6RE

DRAWING DESCRIPTION

Existing Concierge Office
Temporary office location

JOB NO	17.08
DRAWING NO	01