




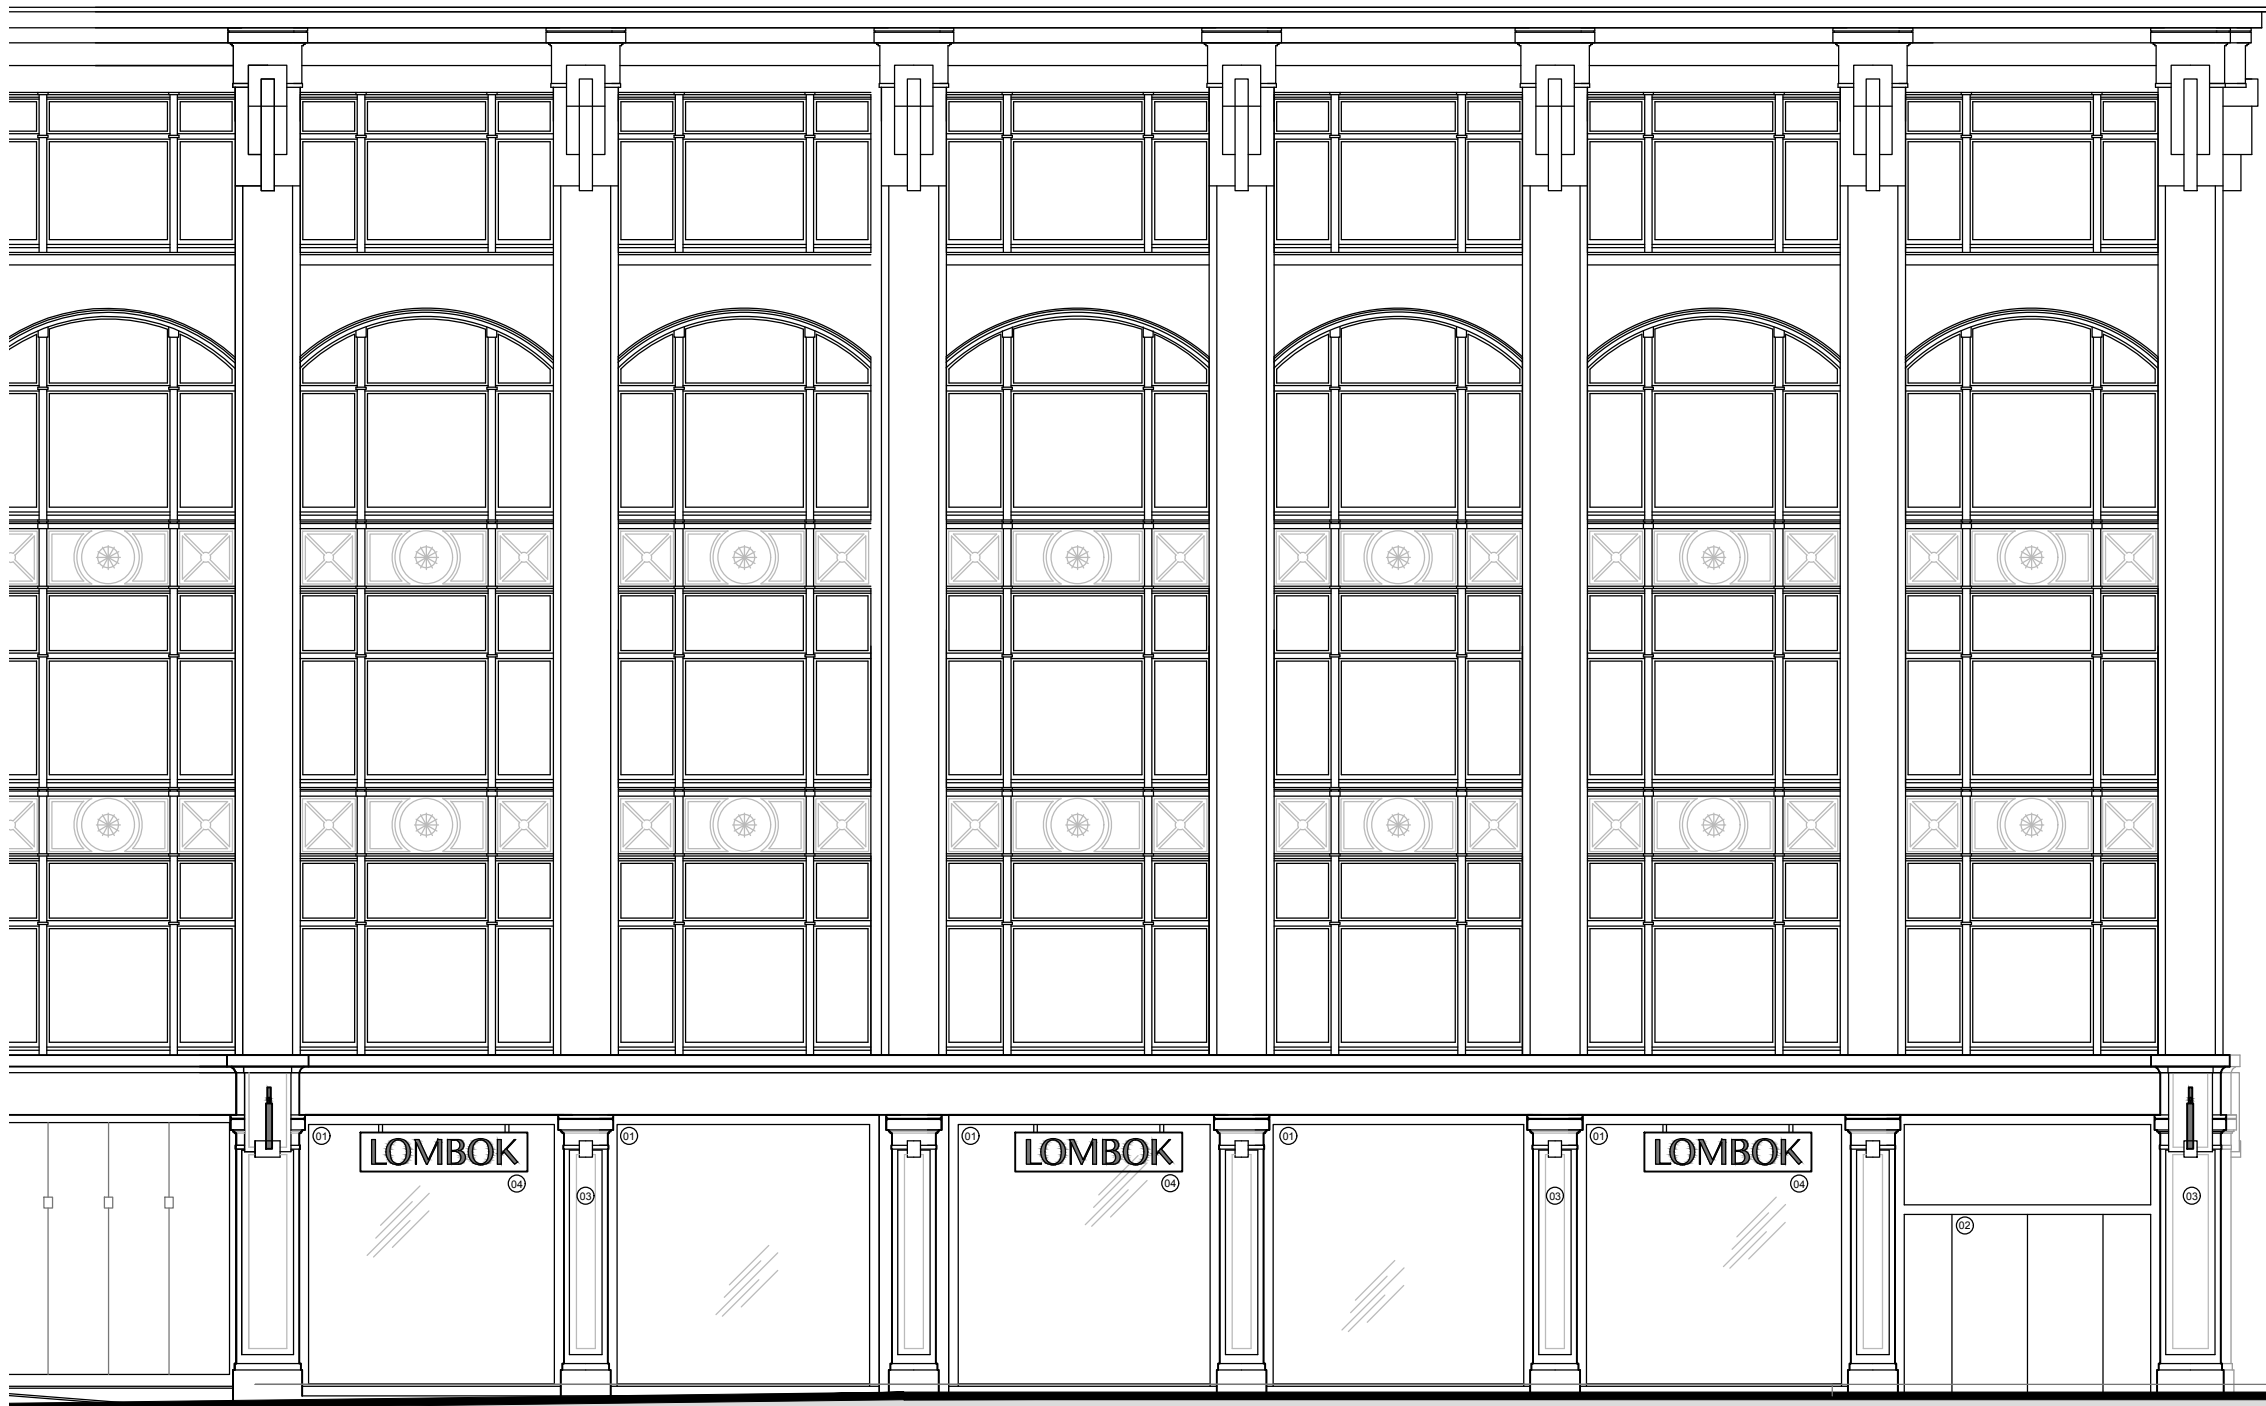


Tottenham Court Road elevation  
Scale 1:100

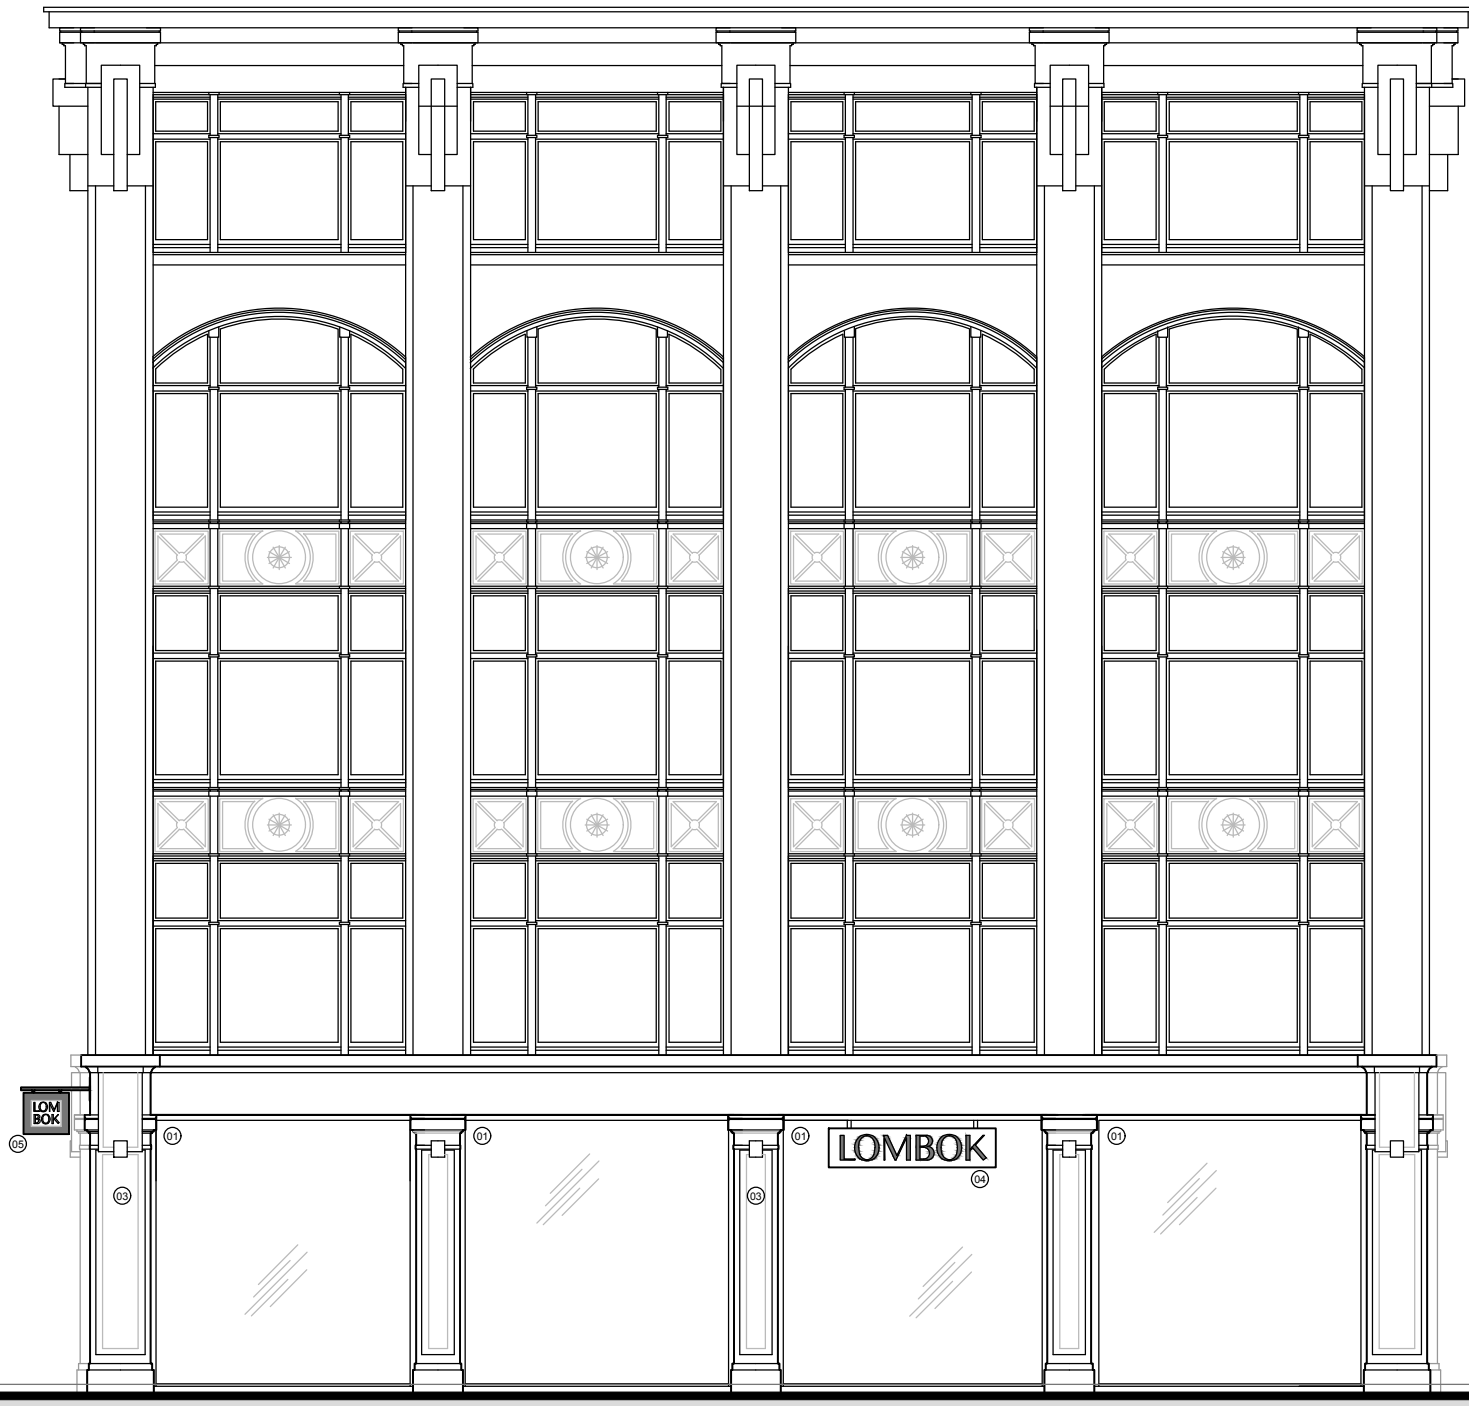

Chenies Street elevation  
Scale 1:100

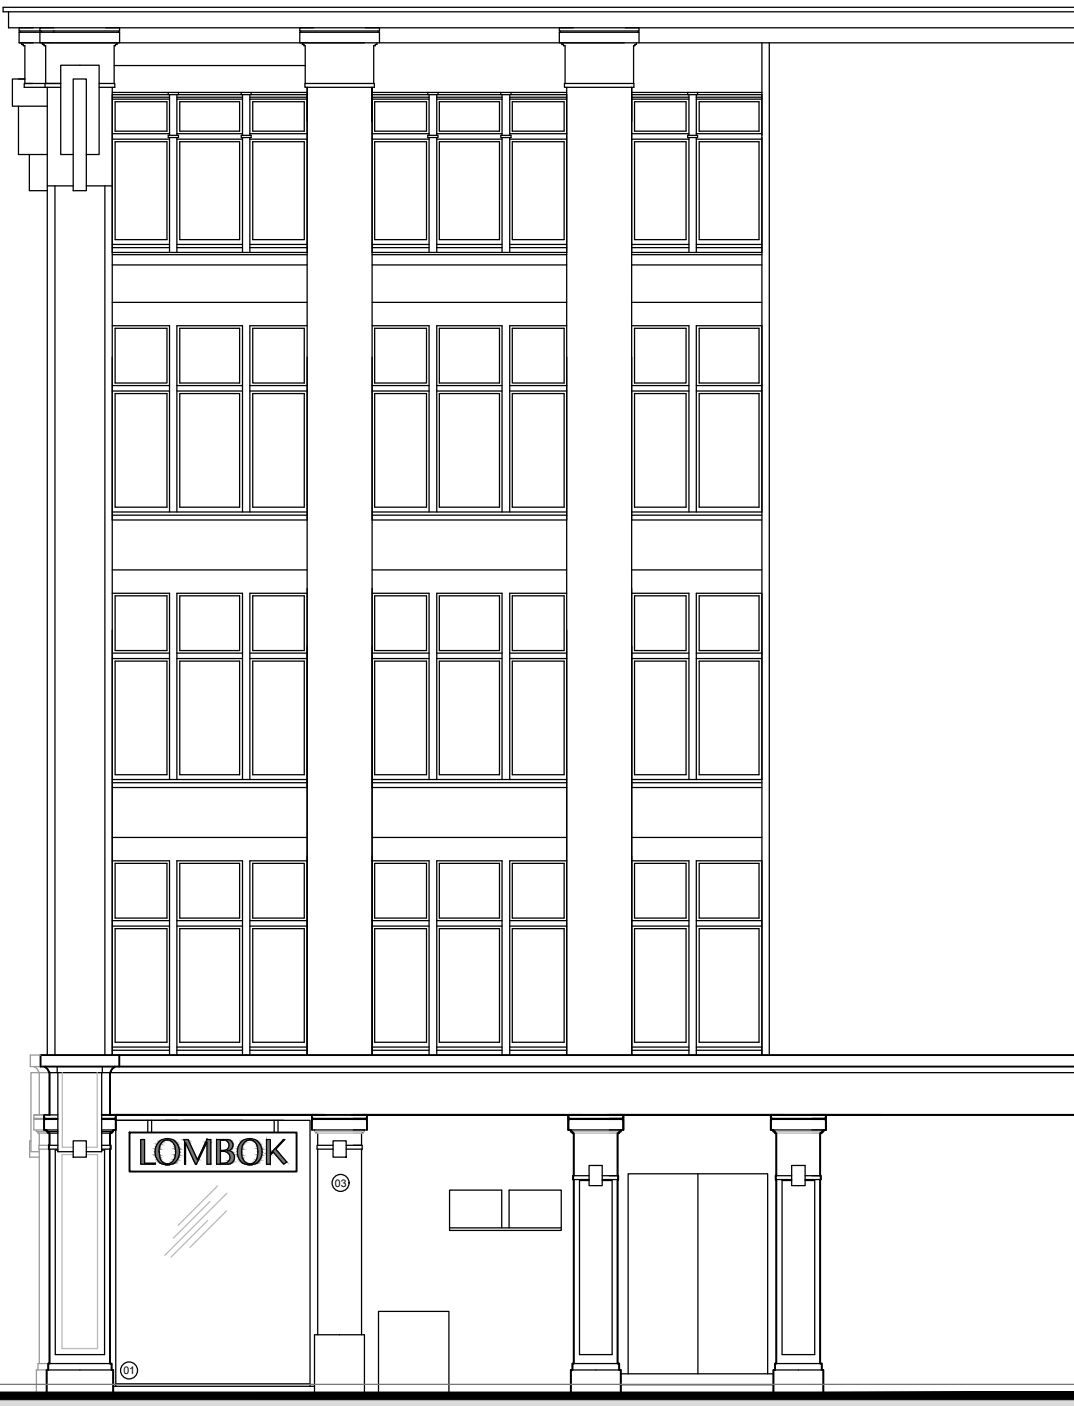


North Crescent elevation  
Scale 1:100

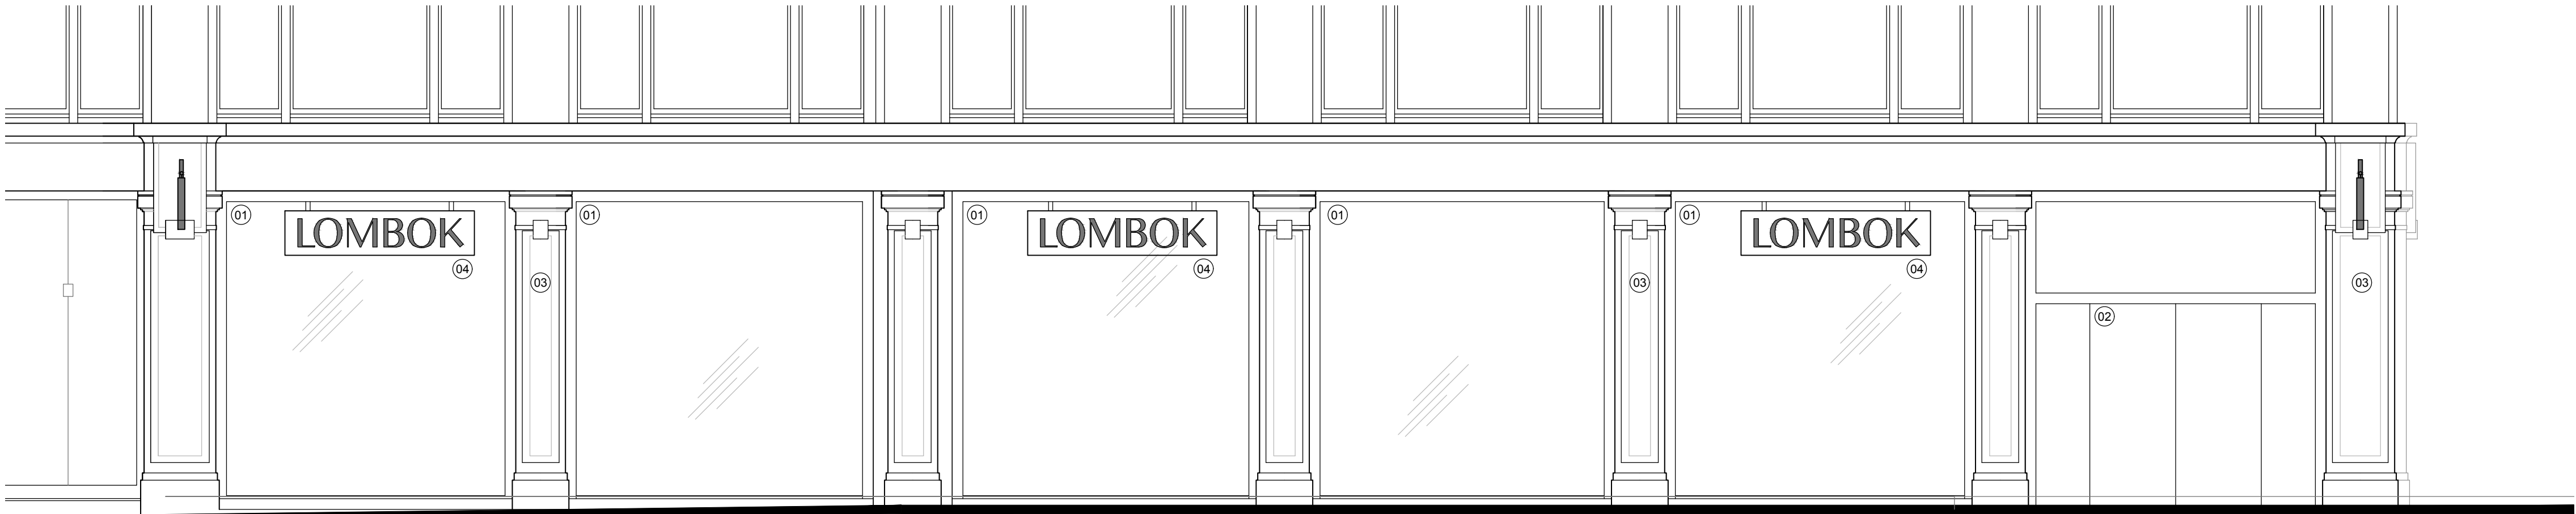

Tottenham Court Road Shopfront elevation  
Scale 1:50



Chenies Street Shopfront elevation  
Scale 1:50

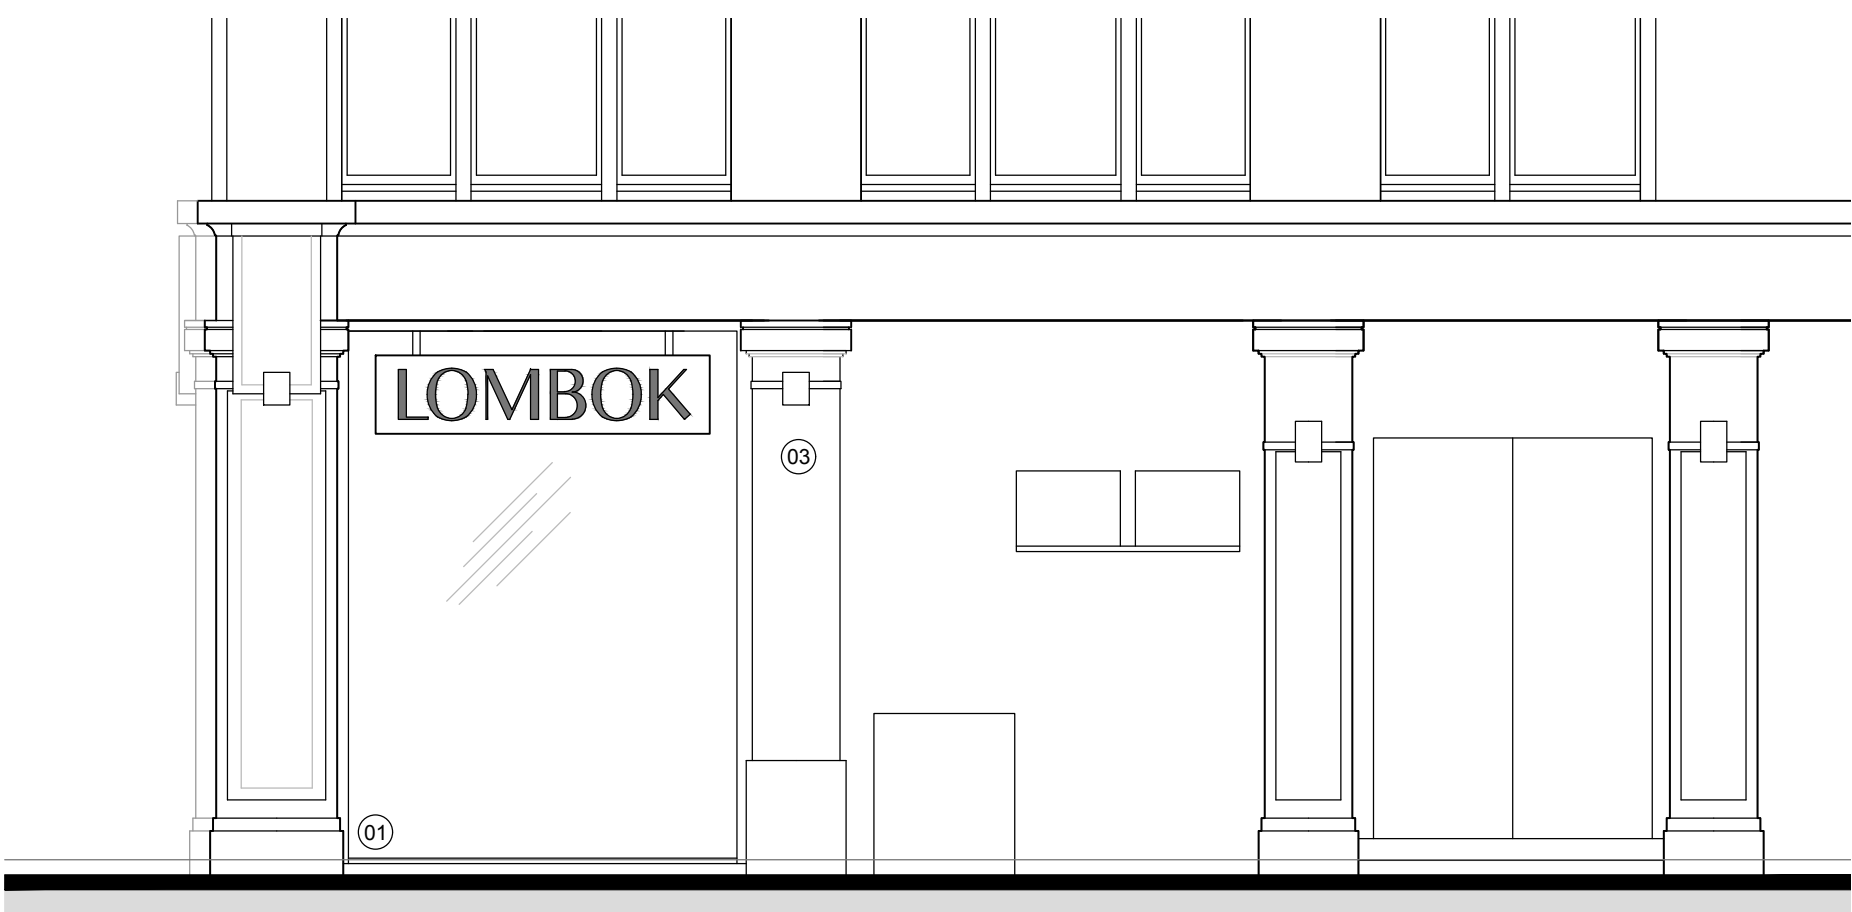

North Crescent Shopfront elevation  
Scale 1:50

- NOTES:
- 01 Aluminium window frames. Colour: Dark bronze
  - 02 Aluminium frame sliding doors. Colour: Dark bronze
  - 03 Painted stonework - White
  - 04 LED Backlit internal signage - White & Black
  - 05 Double sided projecting signs - White & Grey