




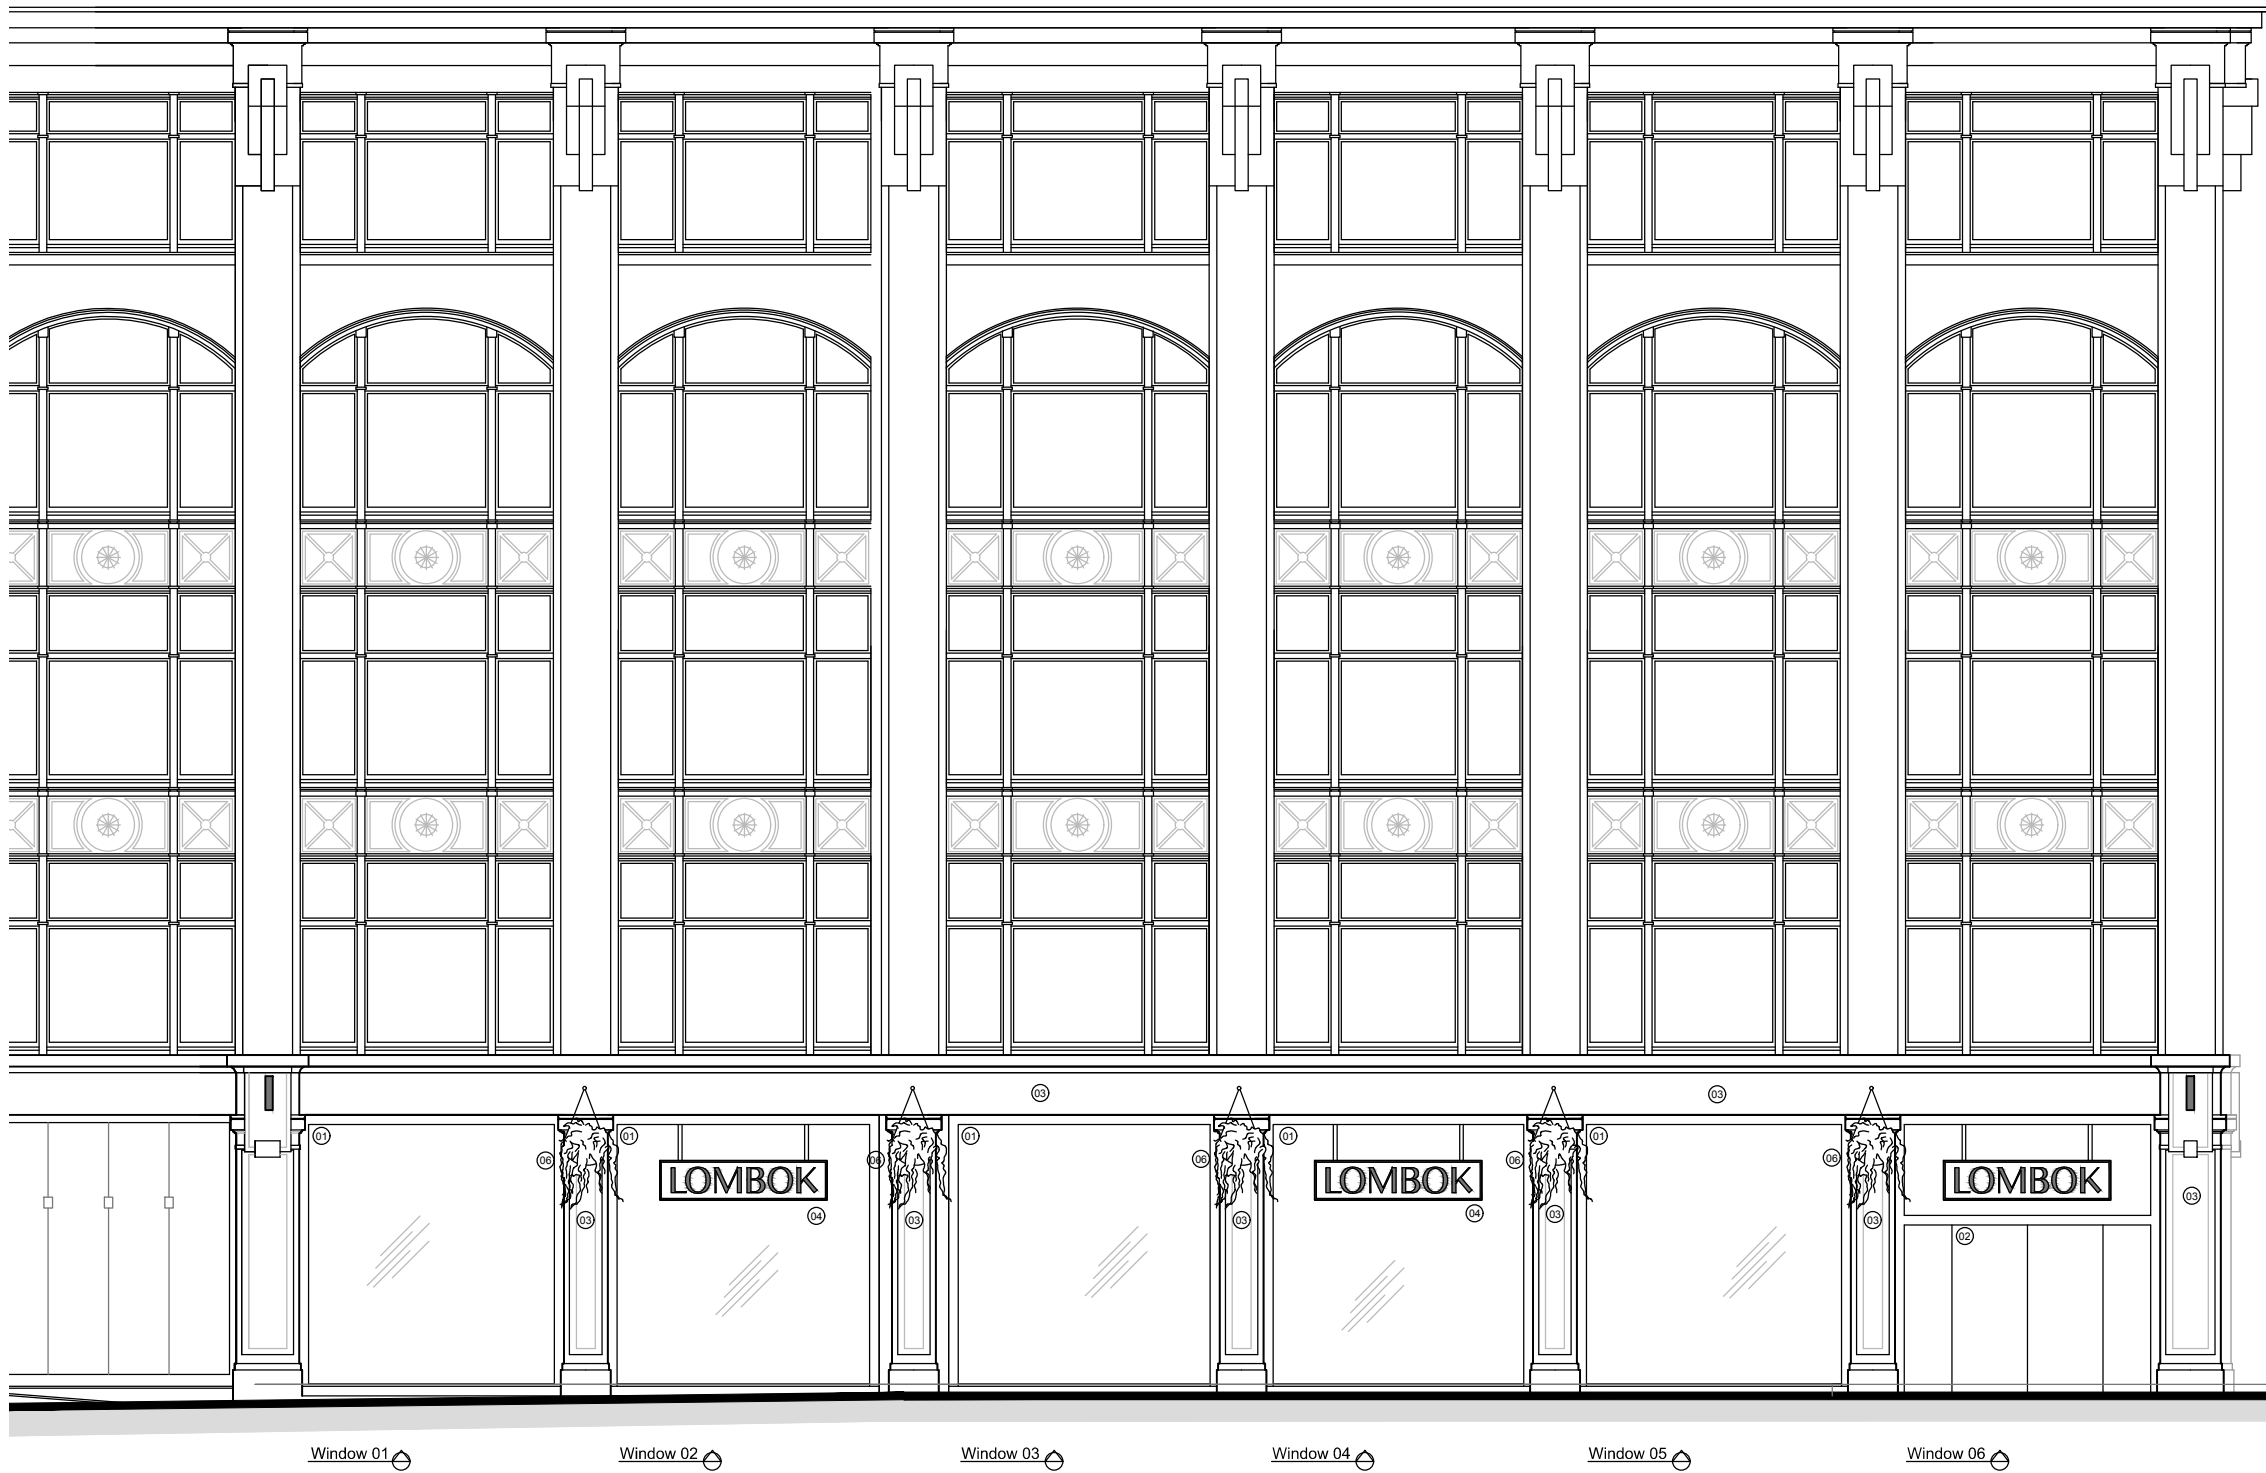


Tottenham Court Road elevation
Scale 1:100

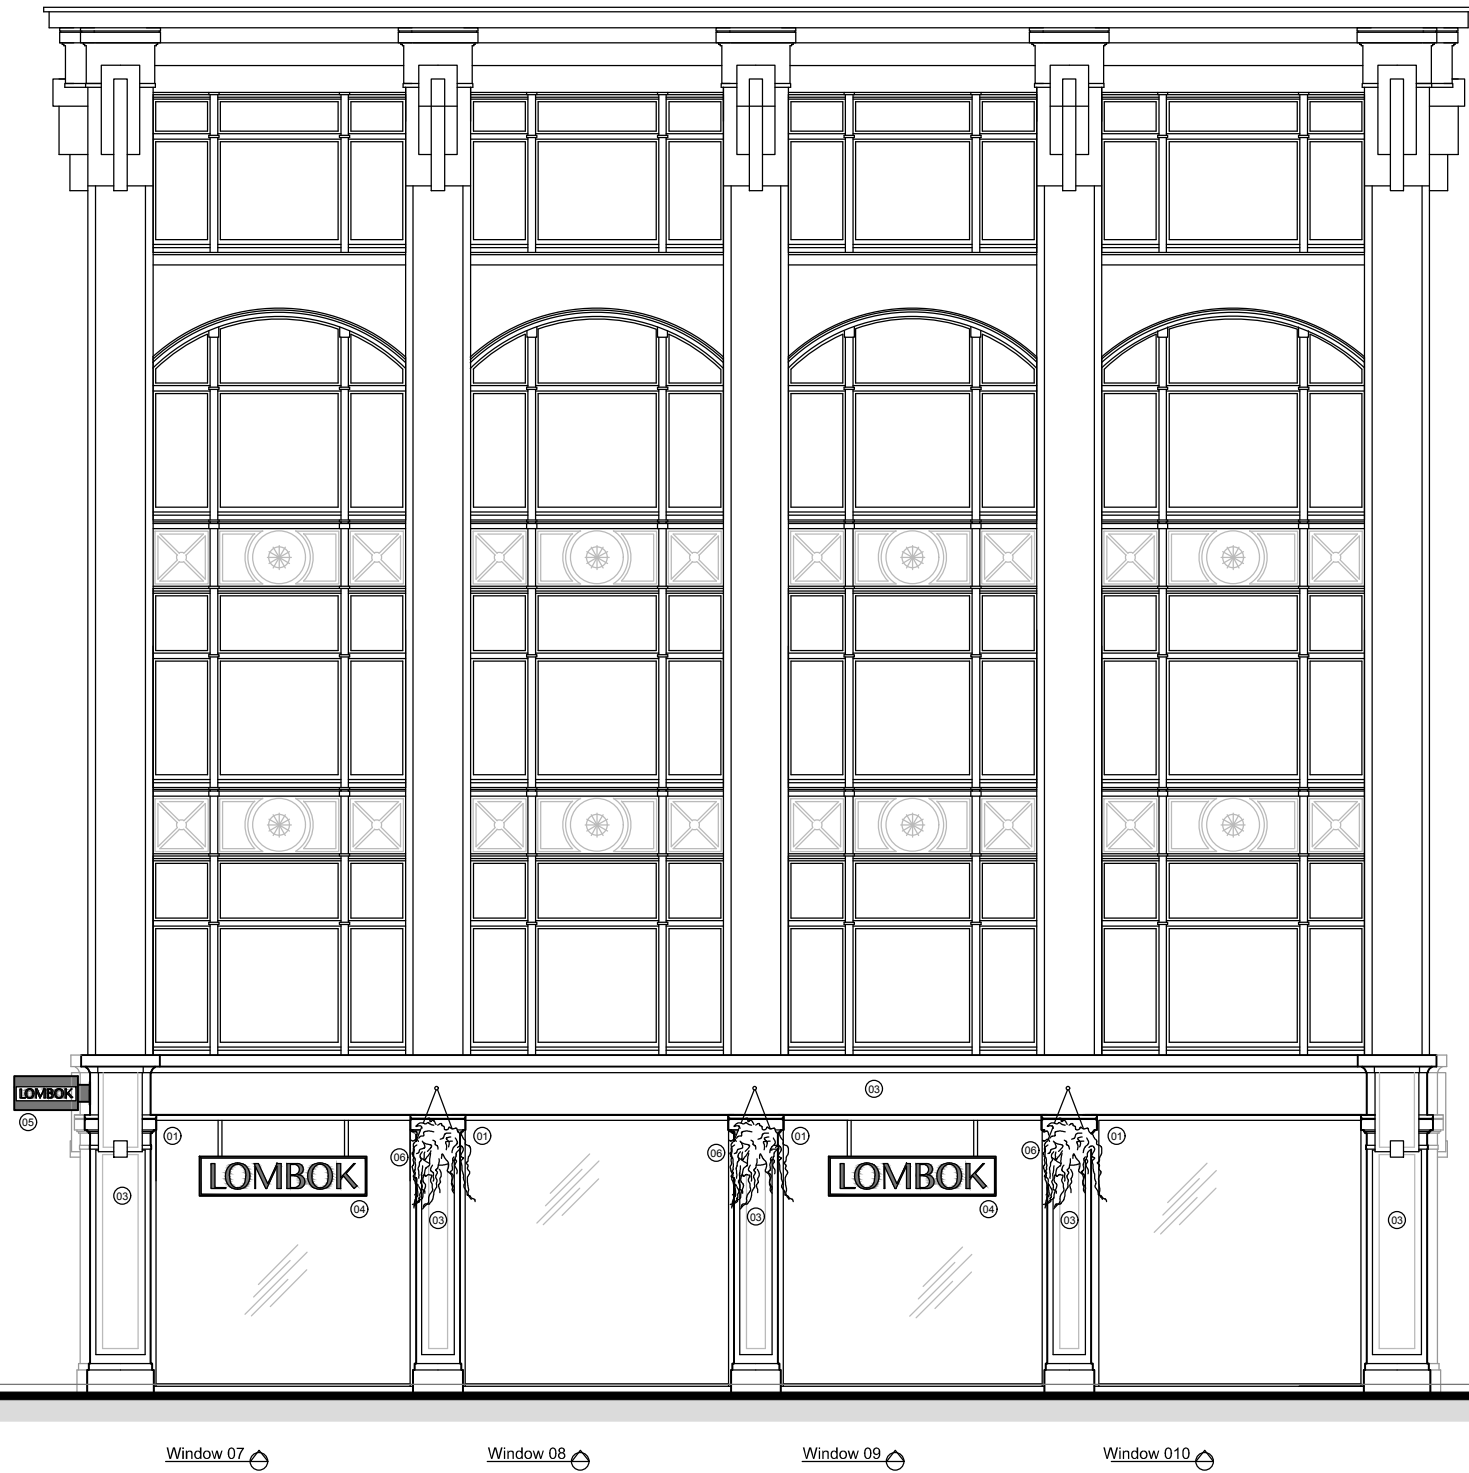

Chenies Street elevation
Scale 1:100

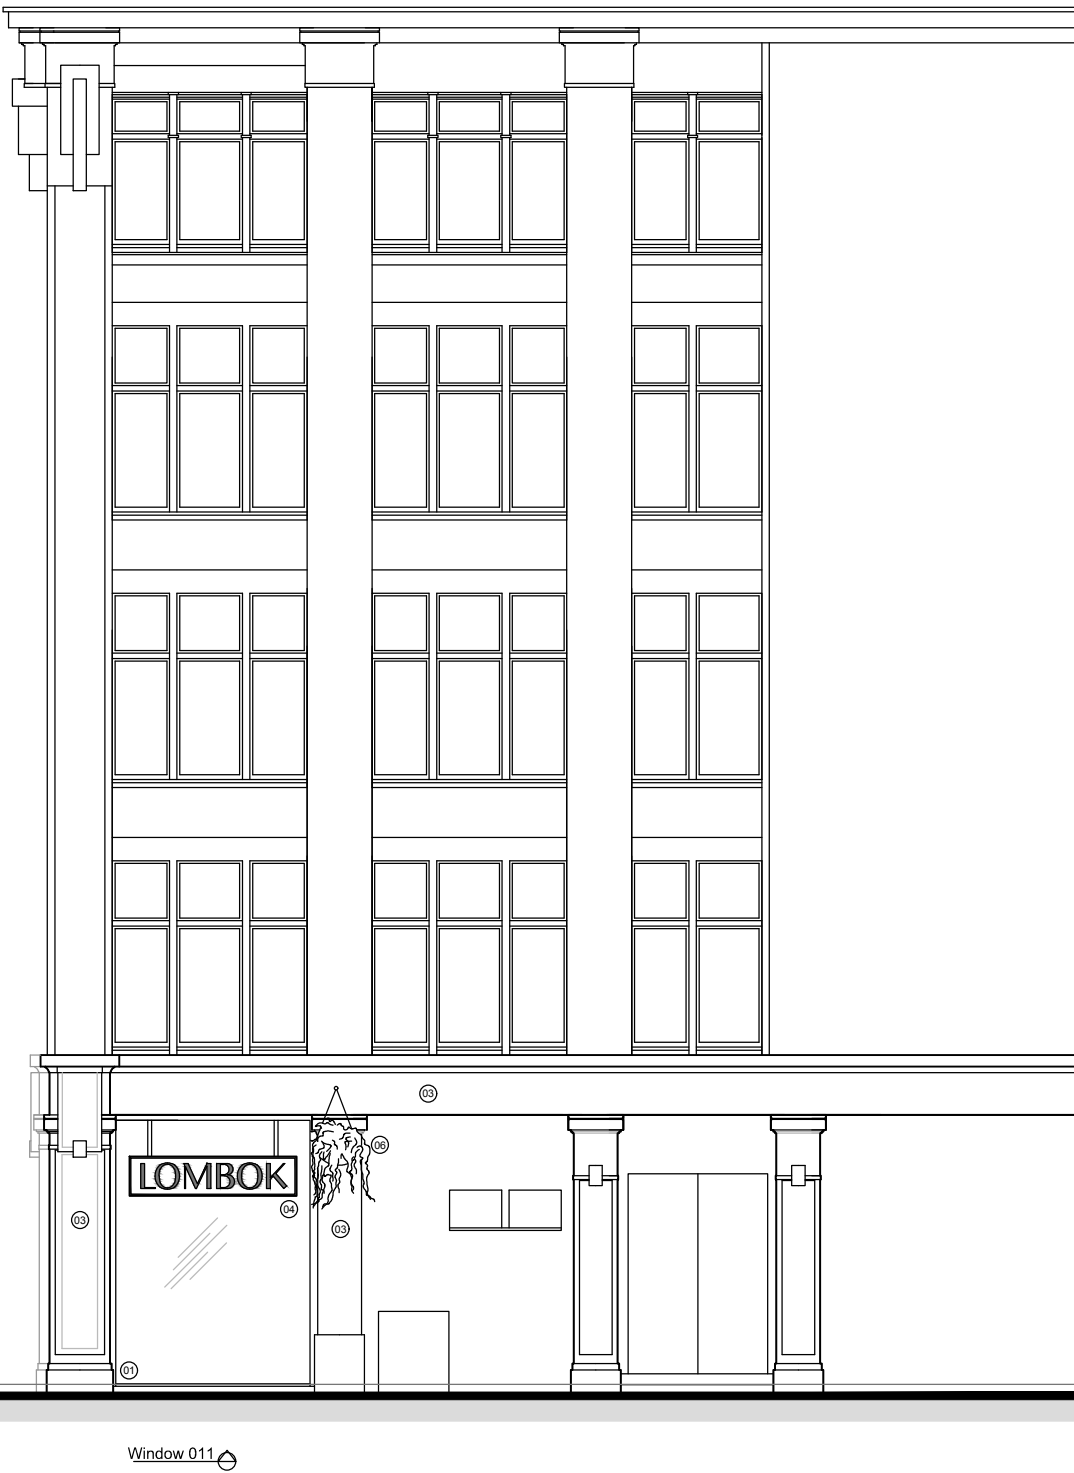

North Crescent elevation
Scale 1:100

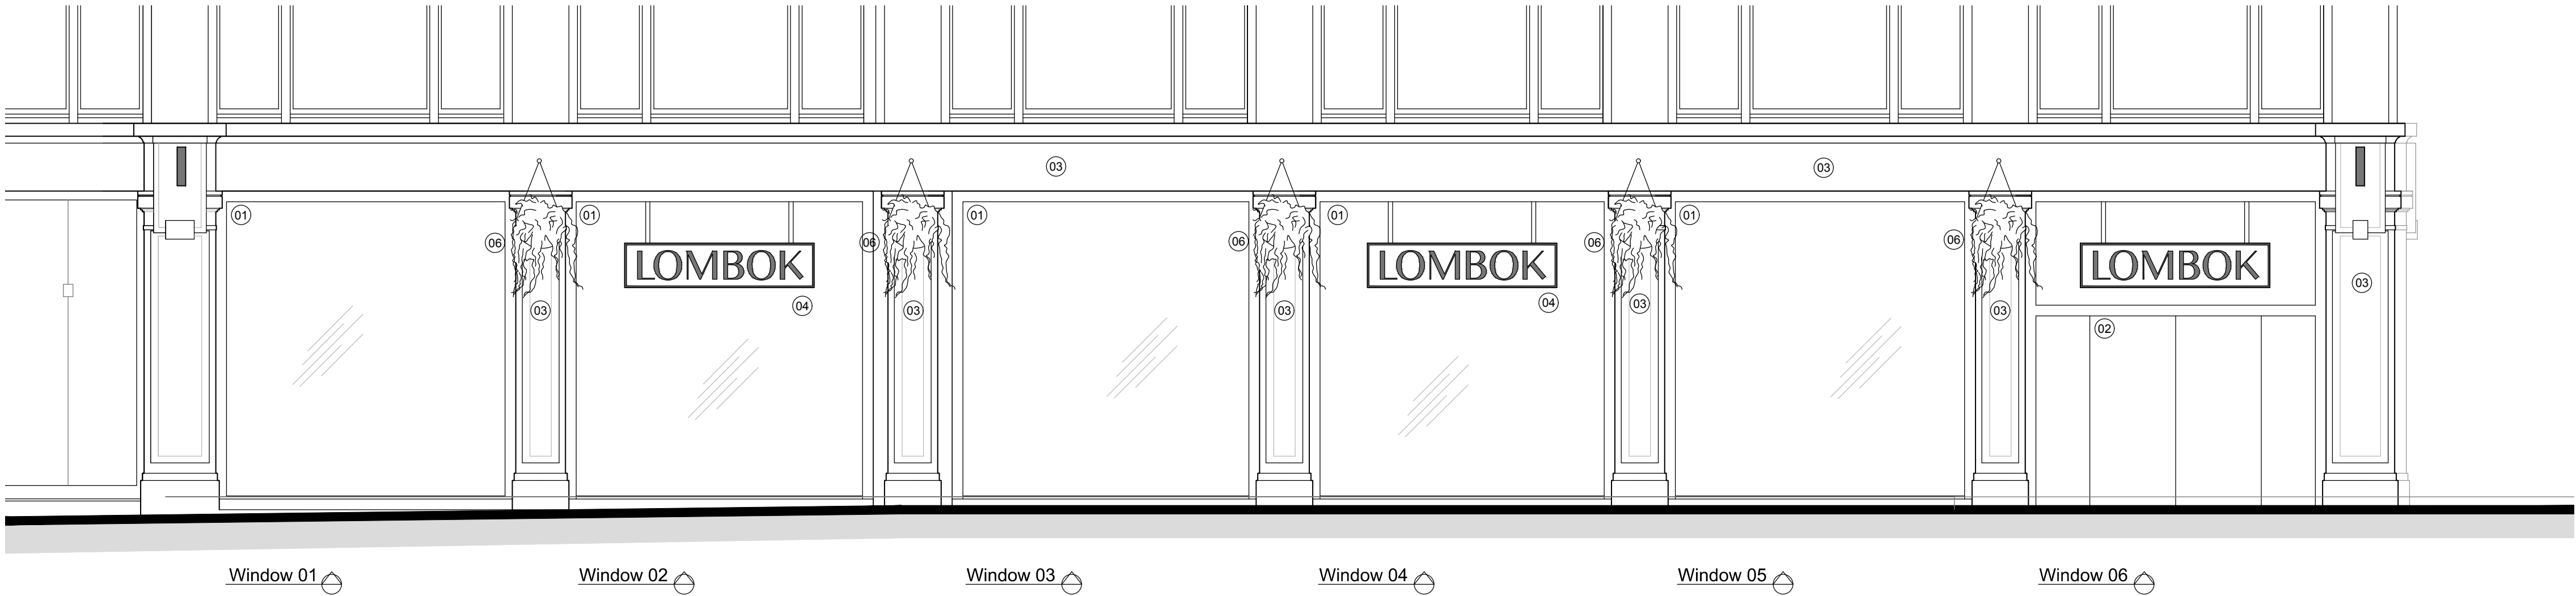

Tottenham Court Road Shopfront elevation
Scale 1:50



Chenies Street Shopfront elevation
Scale 1:50



North Crescent Shopfront elevation
Scale 1:50

- NOTES:
- 01 Aluminium window frames. As existing.
 - 02 Aluminium frame sliding doors. As existing.
 - 03 Painted stonework - Cool Grey 9C
 - 04 LED Backlit internal signage - See details
 - 05 Double sided projecting signs - See details