



PROPOSED ROOF PLAN

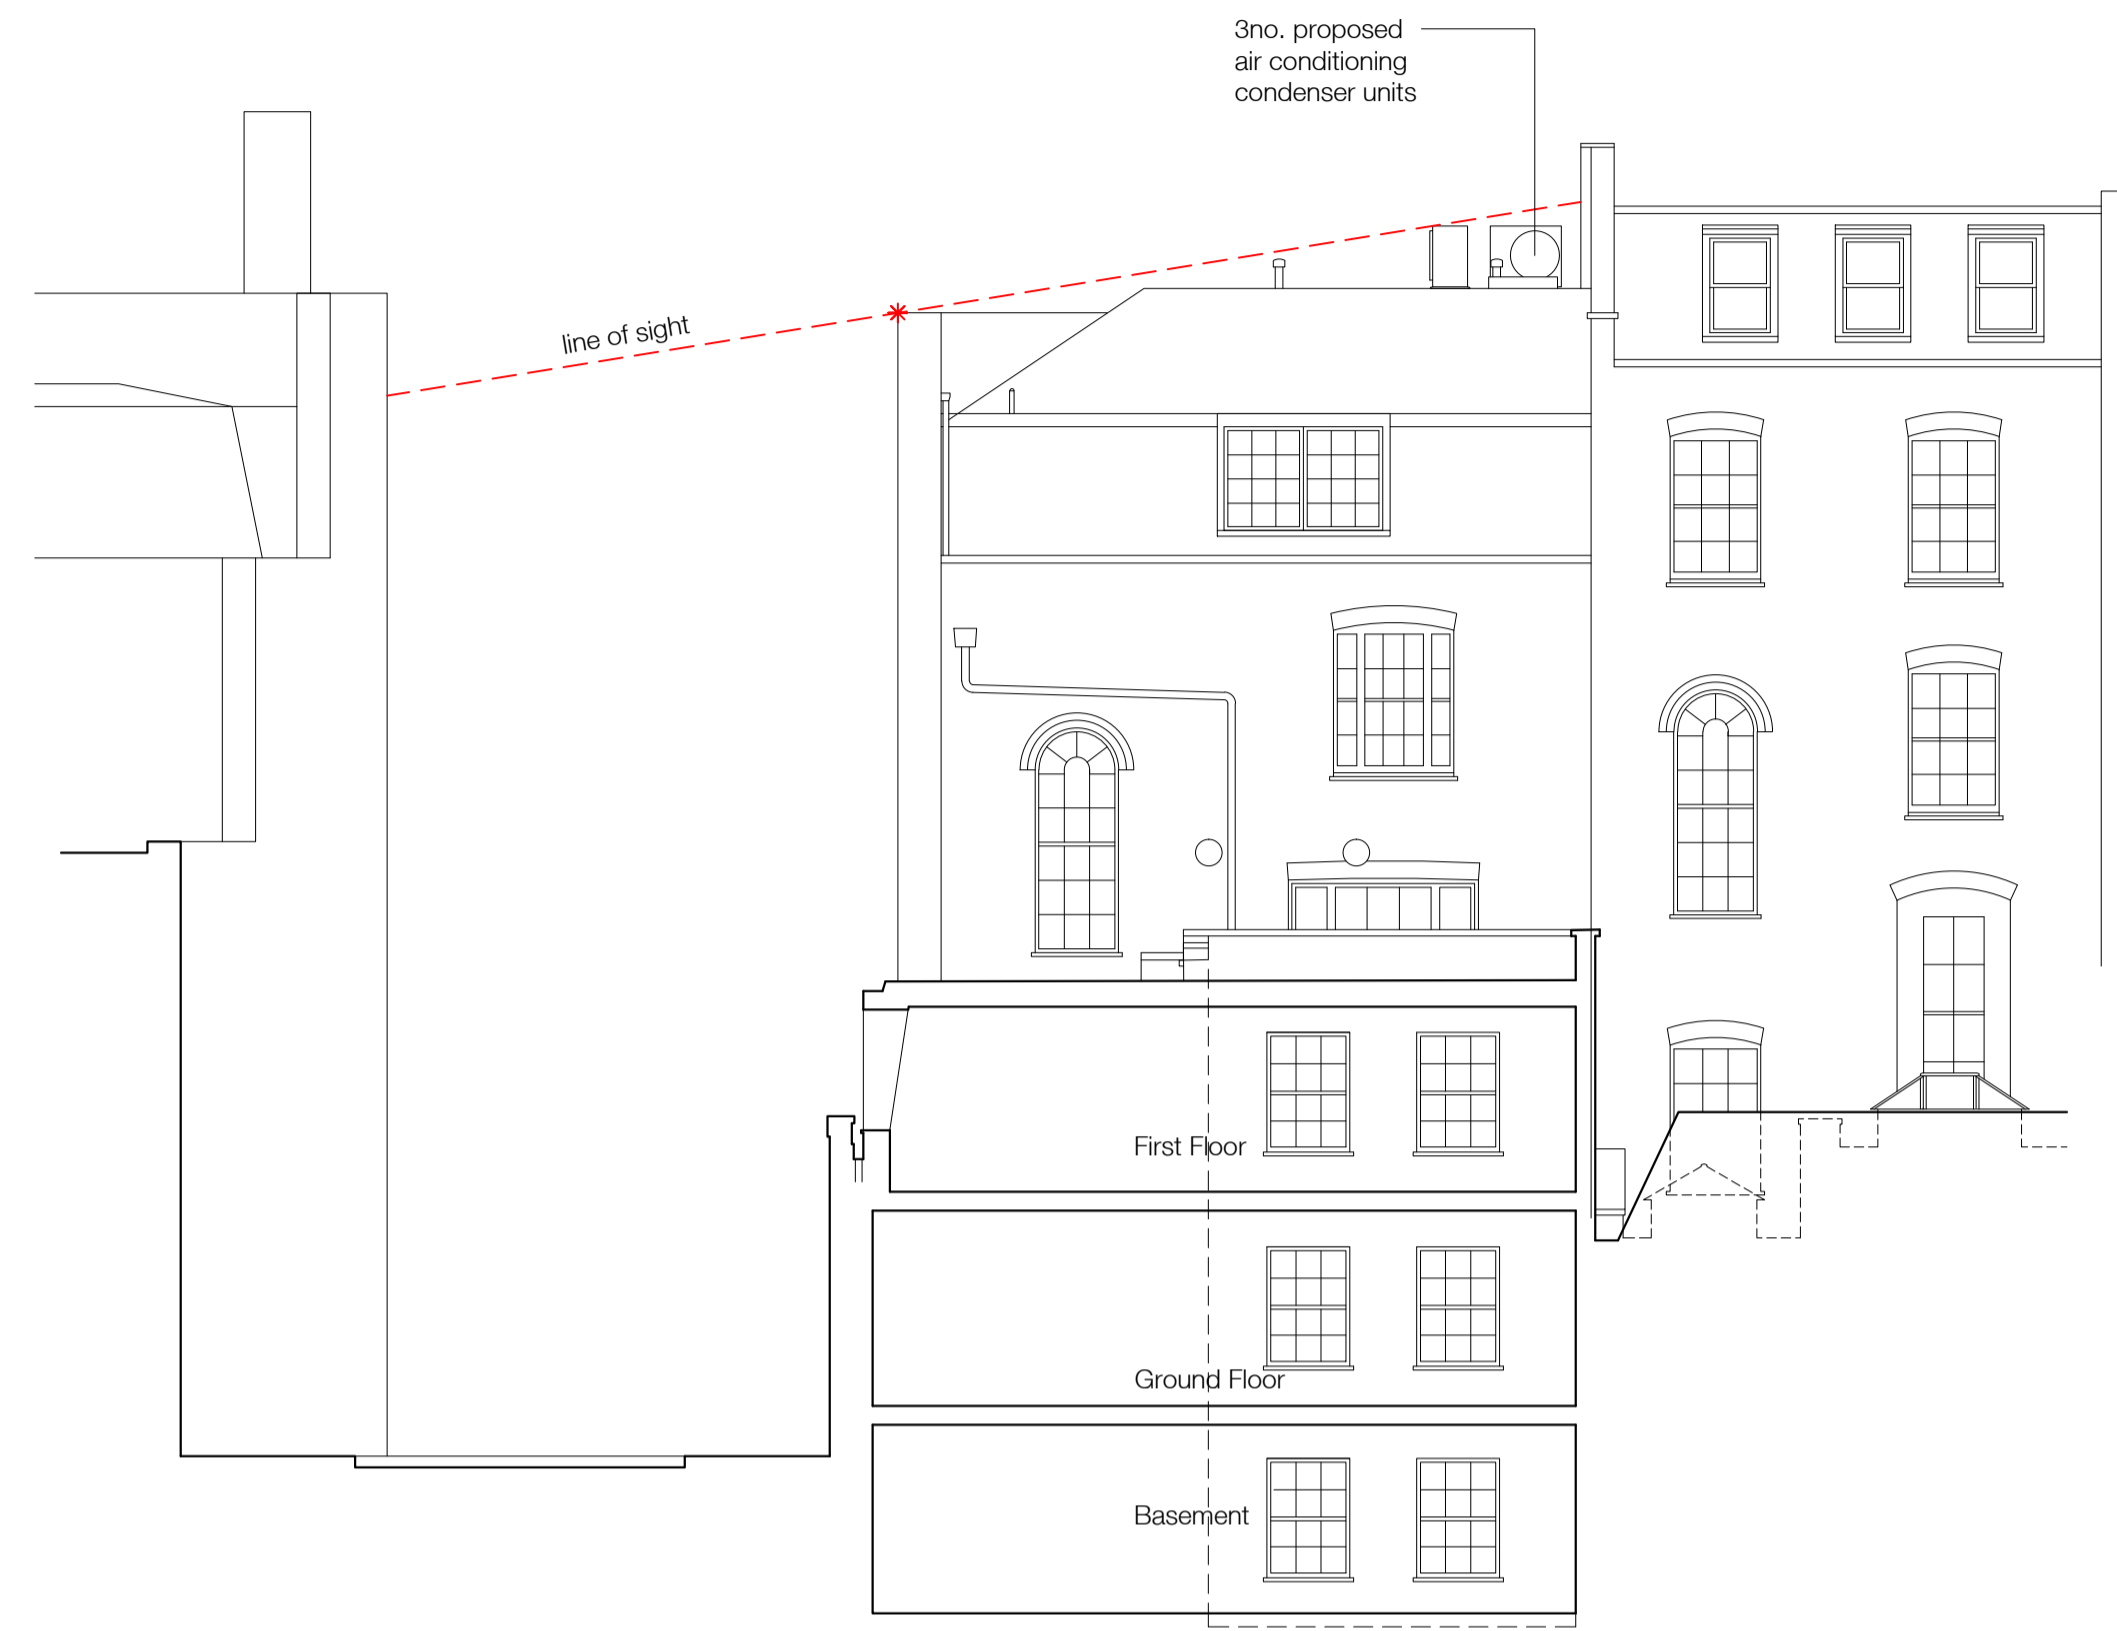


PROPOSED REAR ELEVATION



PROPOSED FRONT ELEVATION

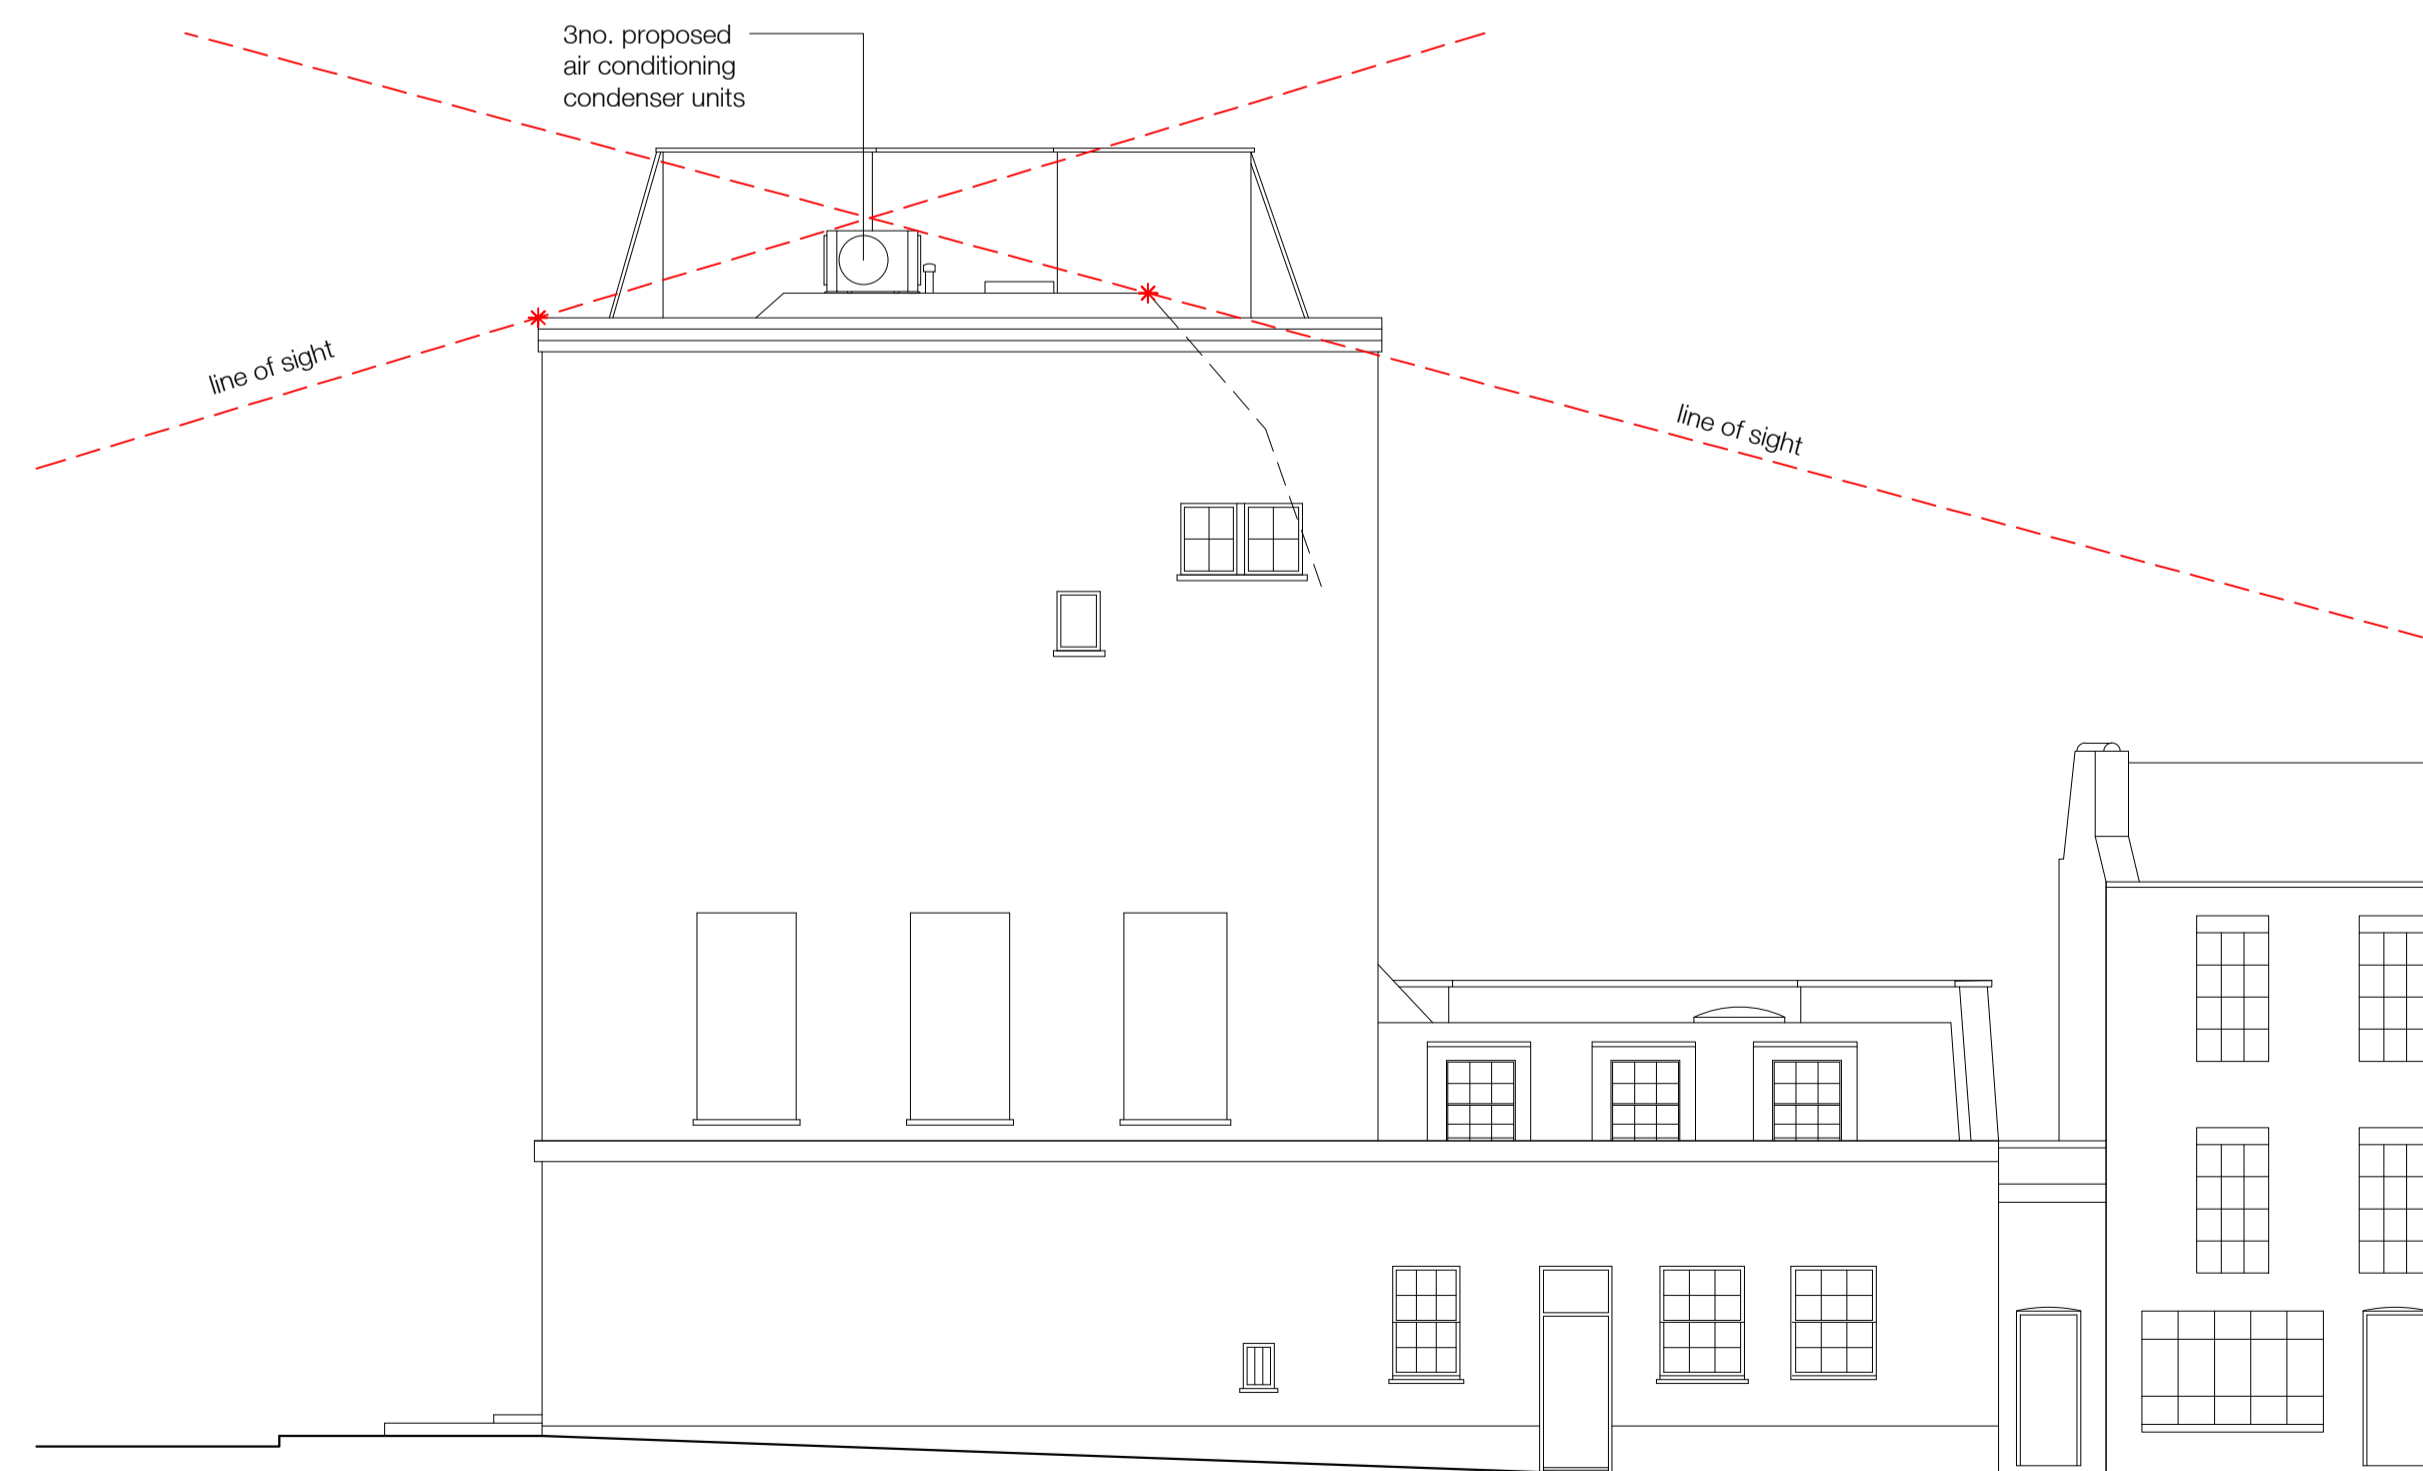

PROPOSED SIDE ELEVATION

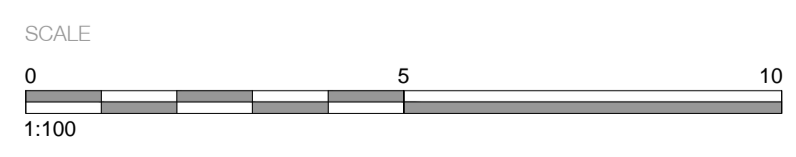

KEY PLAN

REVISIONS

SITE 10 JOHN STREET, LONDON, WC1N 2EB
 DRAWING PROPOSED A.C. CONDENSER UNITS
 NUMBER 14/37/40 DATE JULY 2017
 SCALE 1:100 PAPER A1

DANKS BADNELL
 CHARTERED ARCHITECTS
 Kings Stables 3-4 Osborne Mews Windsor Berkshire SL4 3DF
 www.danksbadnell.co.uk • enquiry@danksbadnell.co.uk • 01753 859880