


Existing Site Location Plan | Scale 1:1250

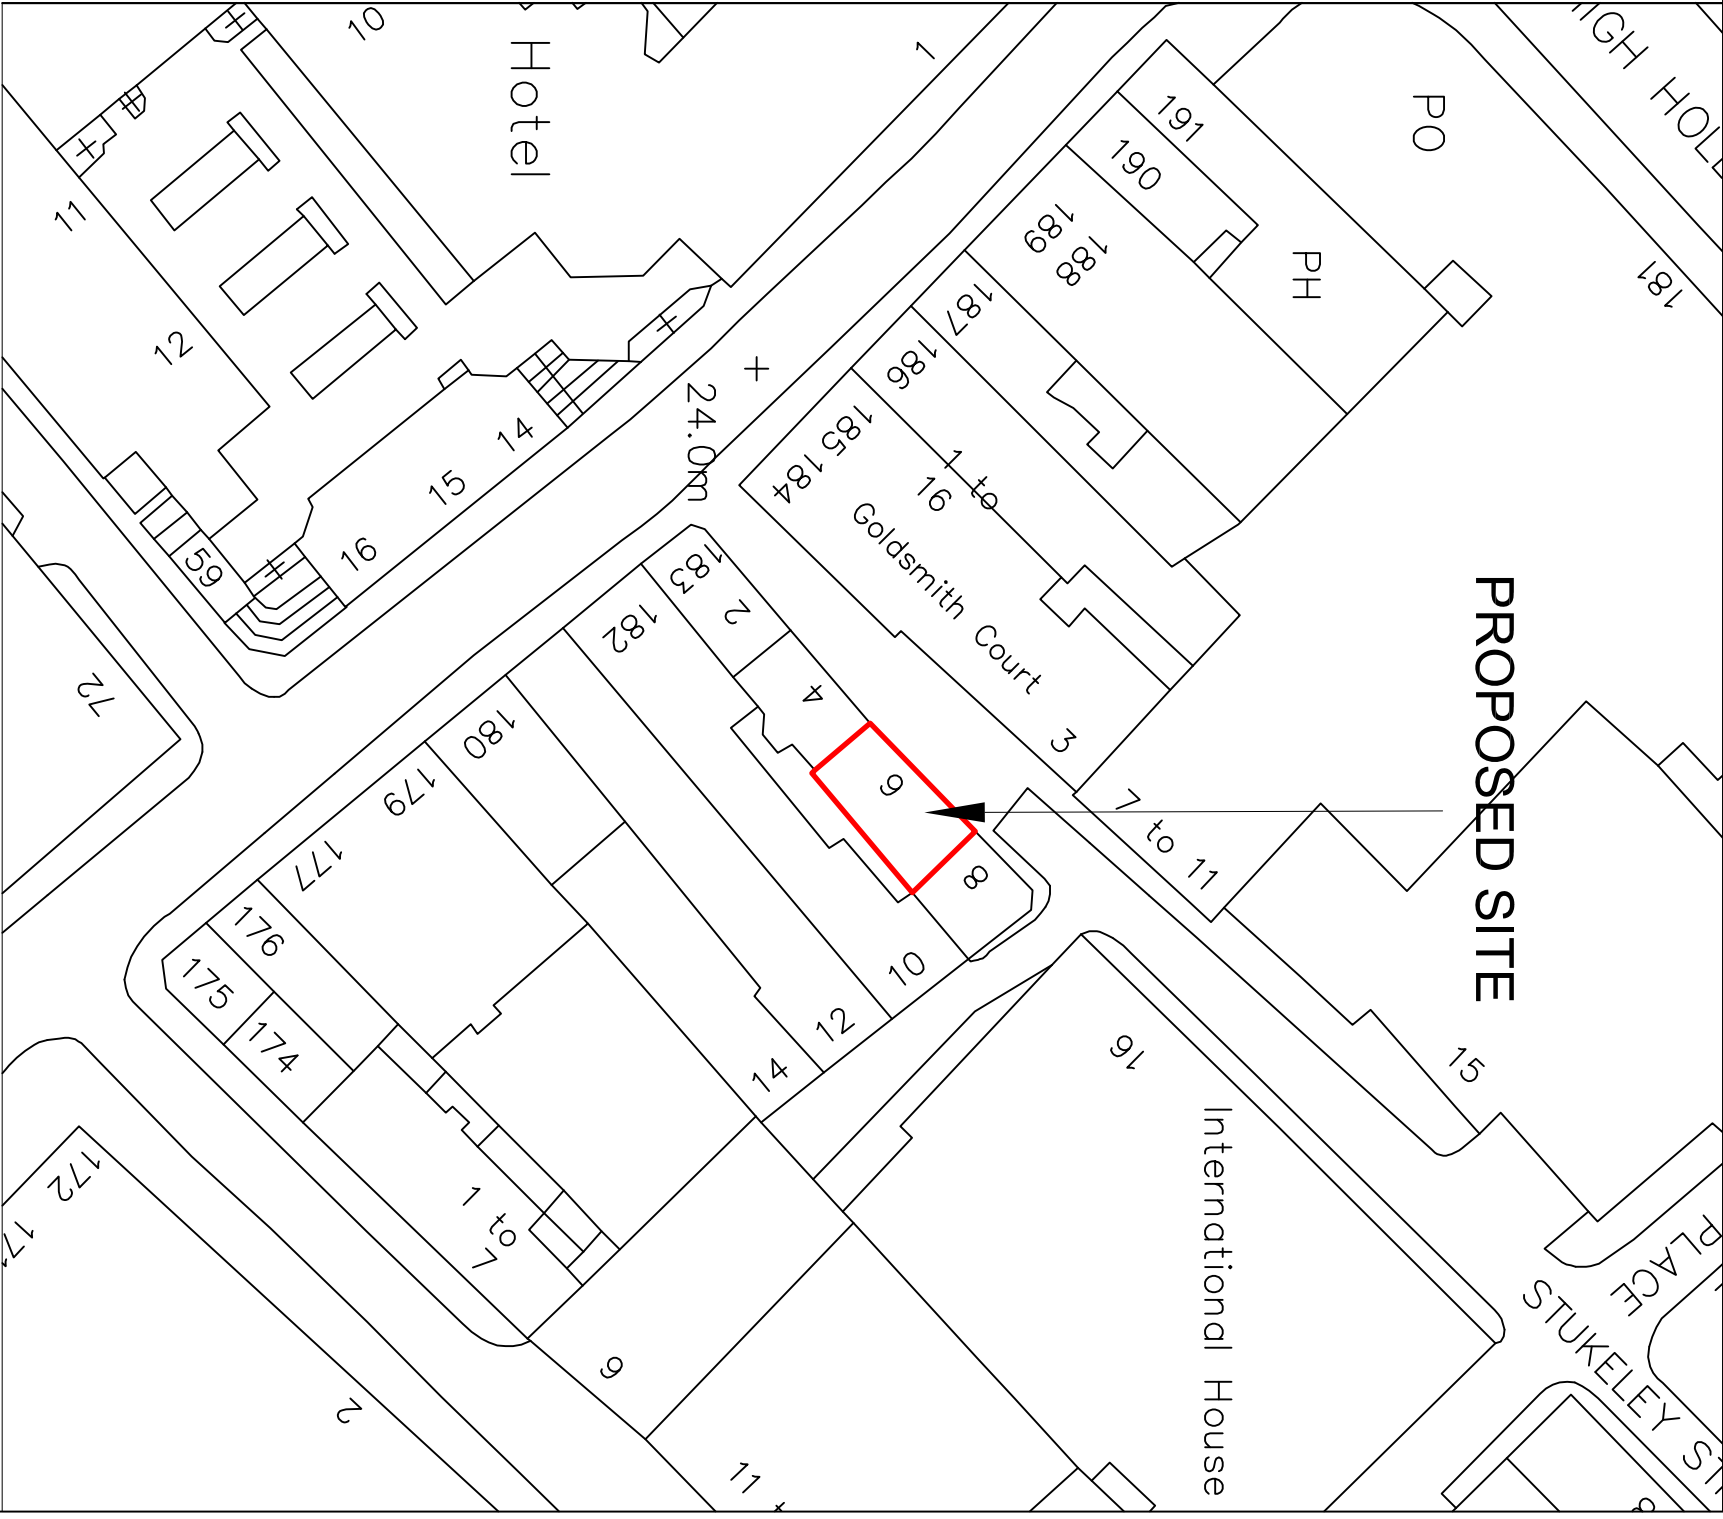

Existing Site Plan | Scale 1:500



NOTES: The drawings and the design hereon is the copyright of Milan Babic Architects Ltd and must not be reproduced without their written consent. Figured dimensions only to be taken from this drawing. All dimensions to be checked on site and Milan Babic Architects Ltd informed immediately of any discrepancies.

All works to be carried out in accordance with Local Authority approval, Building Regulations and current British Standards

Indicates revisions made to this drawing.

REV	DATE	INITIALS	DESCRIPTION

Milan Babic

Architects Ltd

Architects + Urban Designer
Bickels Yard
151B Bernersley Street
London SE1 3UN
TEL: (0)203 117 0120
FAX: (0)203 117 0122
E-mail: milan@mb-architects.co.uk

PROJECT:	Proposed Development for 2 Houses 6 Stukeley Street - London WC2B 5LQ		
CLIENT:	DEREK SAVAGE		
DWG TITLE:	Site Location & Block Plan		
DWG NO:	841 / L01	DATE:	15.05.2015
SCALE:	As Shown @ A3	DRAWN BY:	RR