



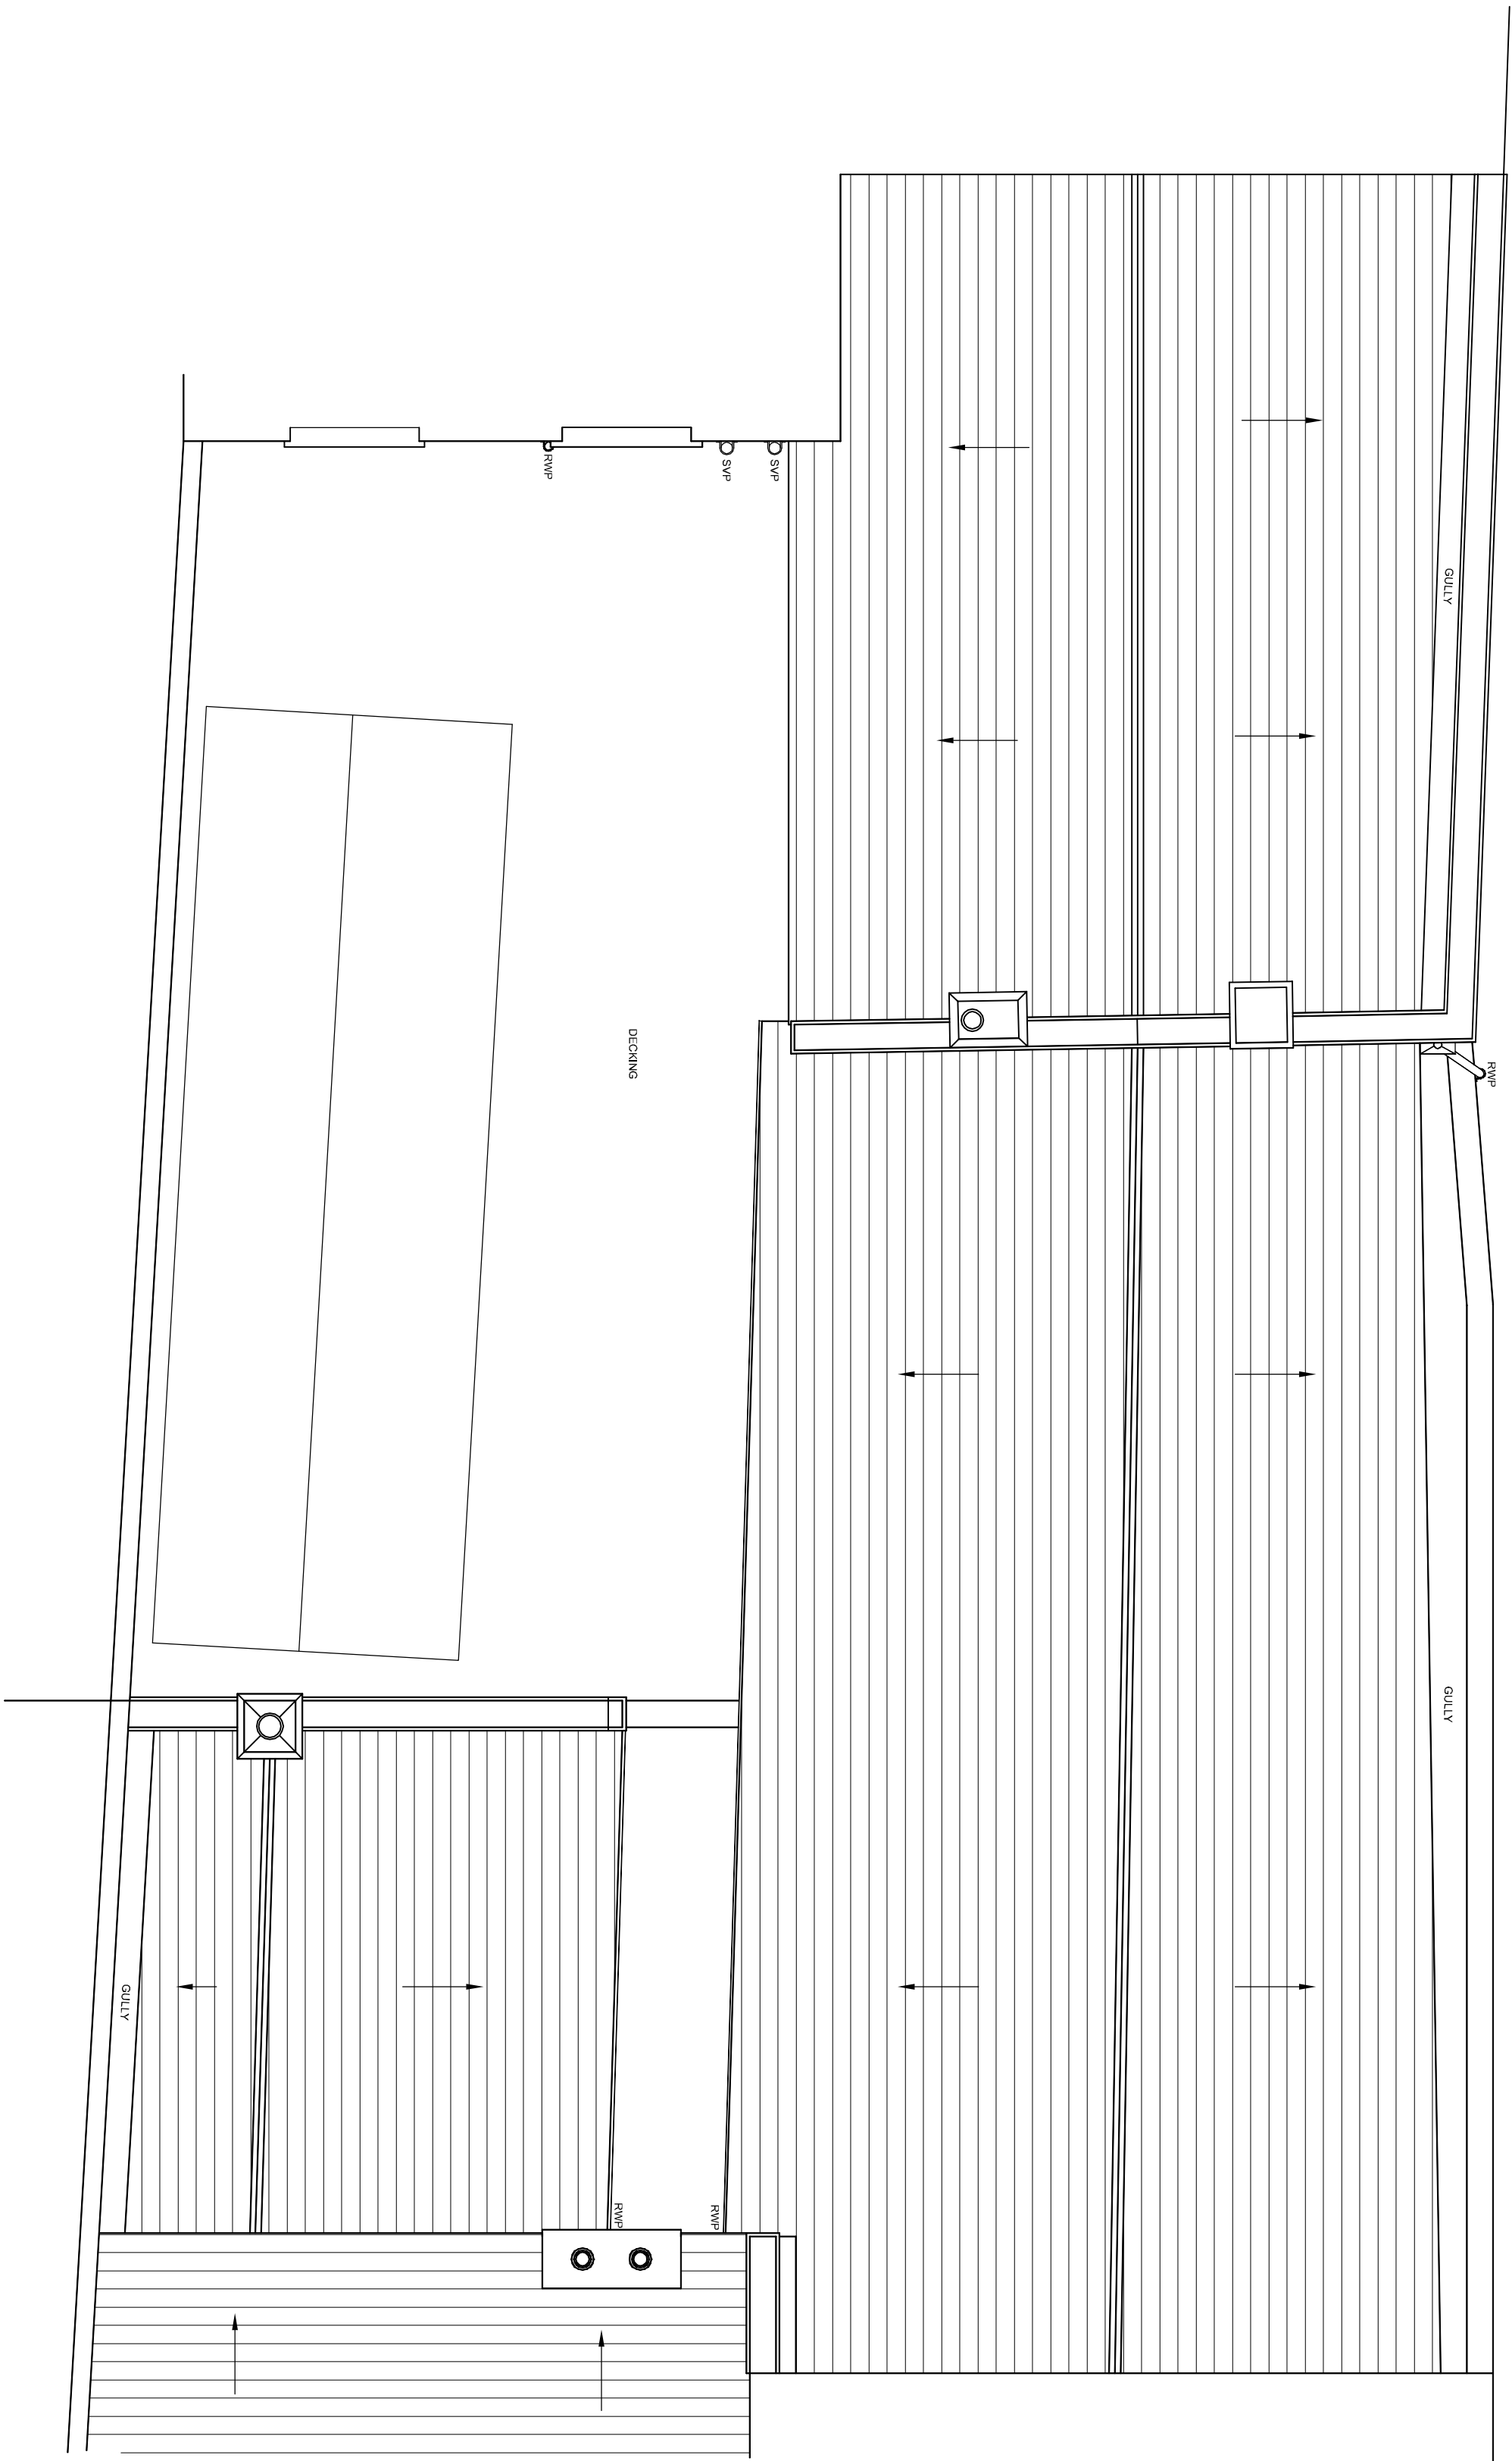

SCALE 1:50 @ A2

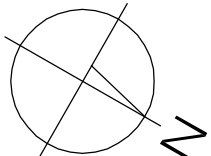

EXISTING ROOF PLAN



JENLEA

DESIGN DEVELOPMENTS LTD
Tel : 07961 196296
e-mail : jdd@jenlea.net

CLIENT : PROJECT : 6 STUKLEY ST LONDON WC2B 8LQ

DESCRIPTION : EXISTING ROOF PLAN

SCALE: 1 : 50 @ A2	DATE: APRIL 2015	DRAWN BY: JDD
REFLOWING NO: JDD/SS-E2	REVISION NO:	REVISION DATE: