


EXISTING SECTION A - A

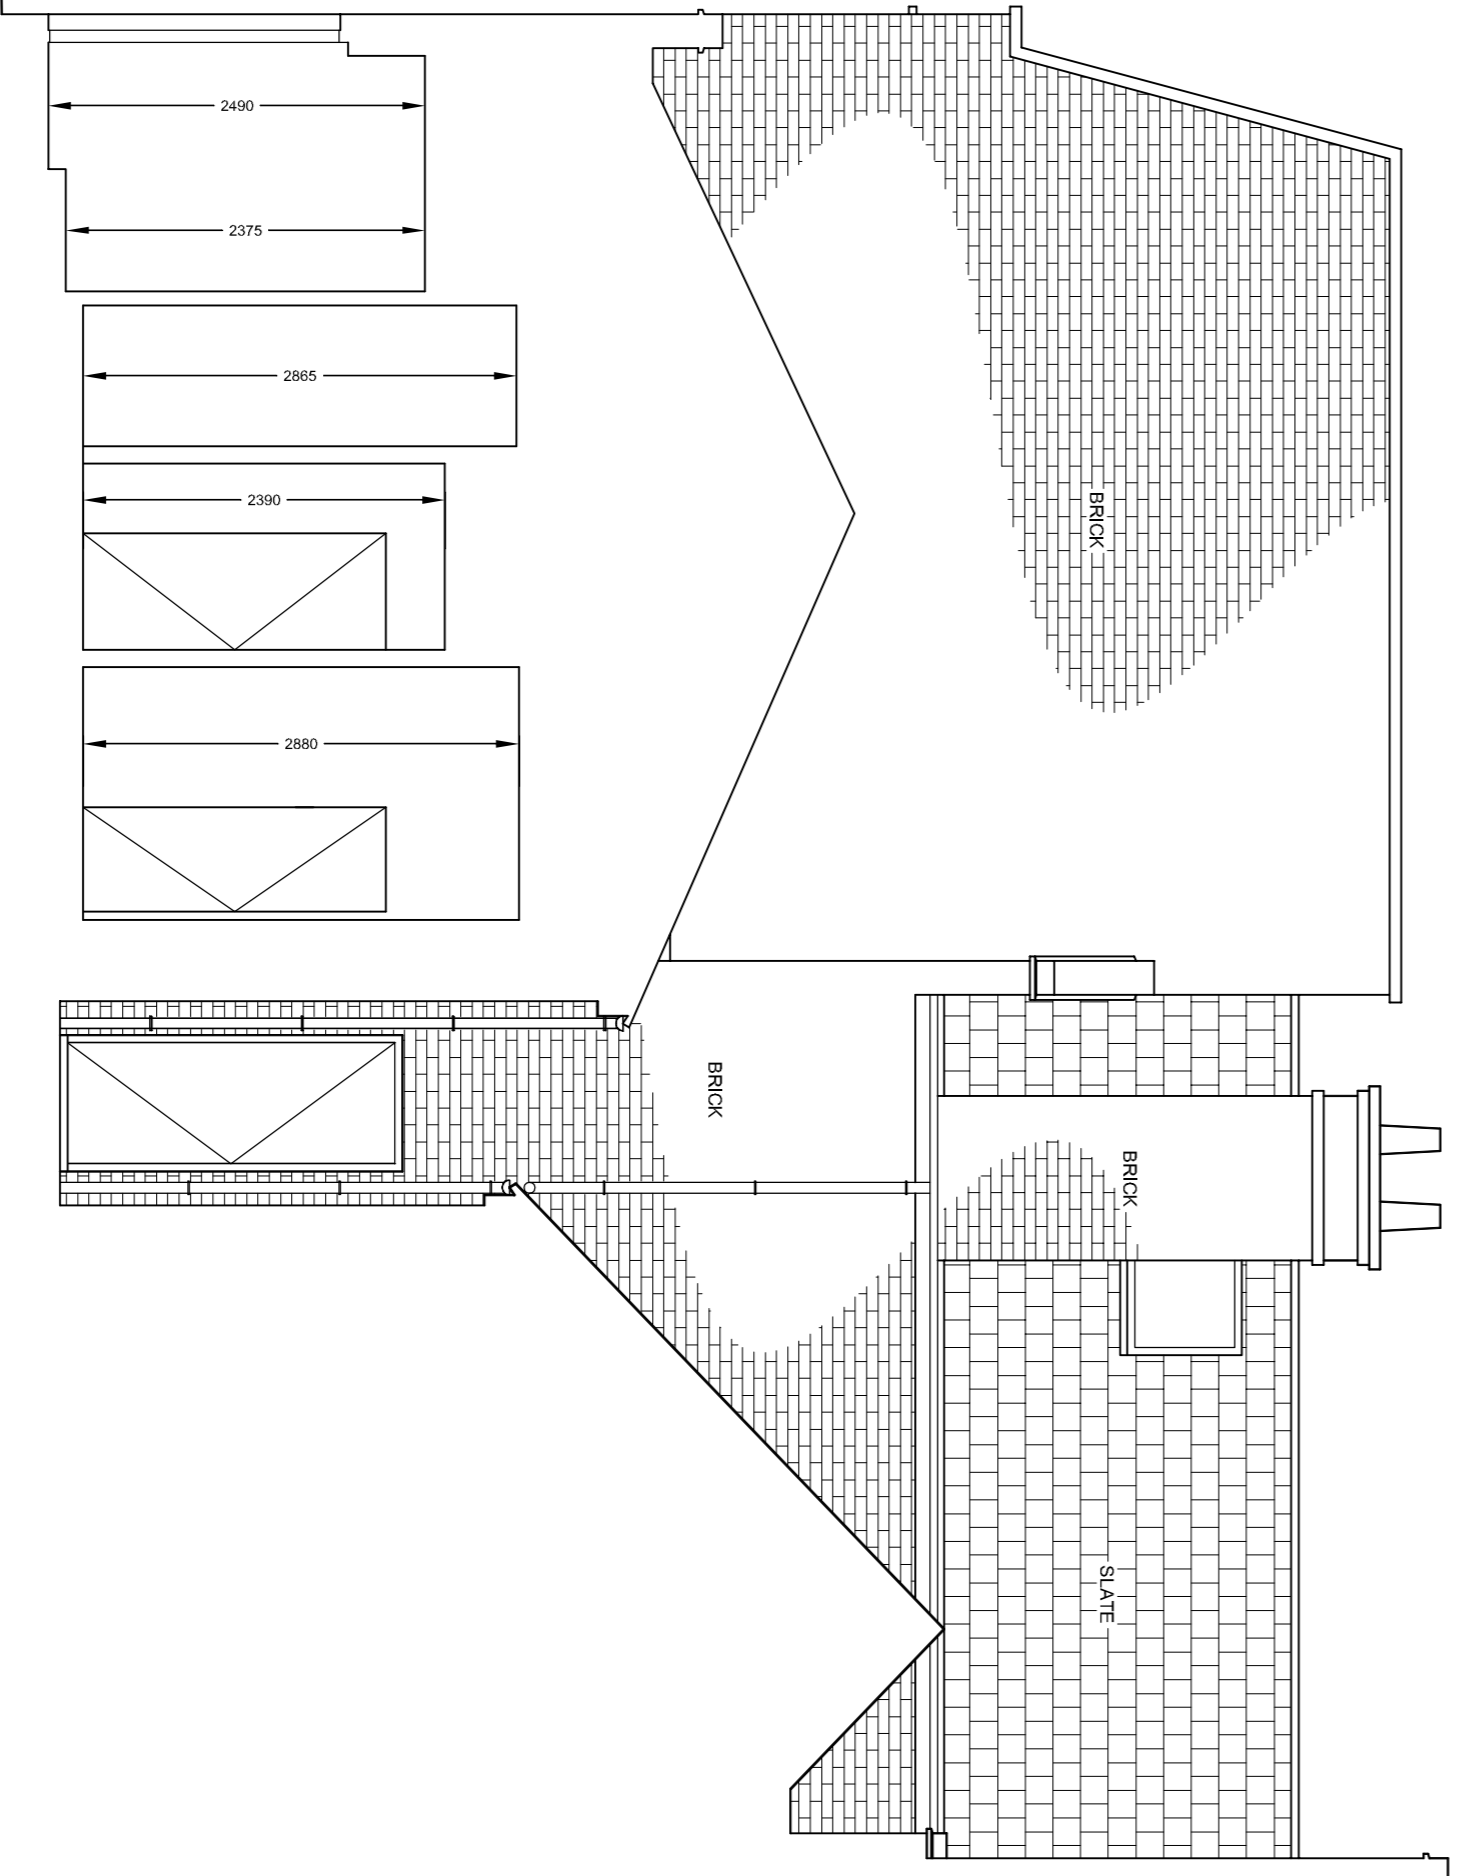

SCALE 1:50 @ A1



**JENLEA**

DESIGN DEVELOPMENTS LTD  
 e-mail : jdd@jenlea.net  
 Tel : 07981 196295

PROJECT : 6 STUNLEY ST  
 LONDON WC2A 9LQ

CLIENT :	DESCRIPTION :	DATE :	DRAWN BY :
Tel : 07981 196295	EXISTING SECTION A - A, FRONT & REAR ELEVATIONS	APRIL 2015	JDD
PROJECT : 6 STUNLEY ST LONDON WC2A 9LQ	SCALE : 1 : 50 @ A1	REVISION NO :	REVISION DATE :
	JDD/SS/E3		