


01 Proposed Ground Floor Plan
00-100 SCALE 1:100



02 Proposed Lower Ground Floor Plan
00-100 SCALE 1:100

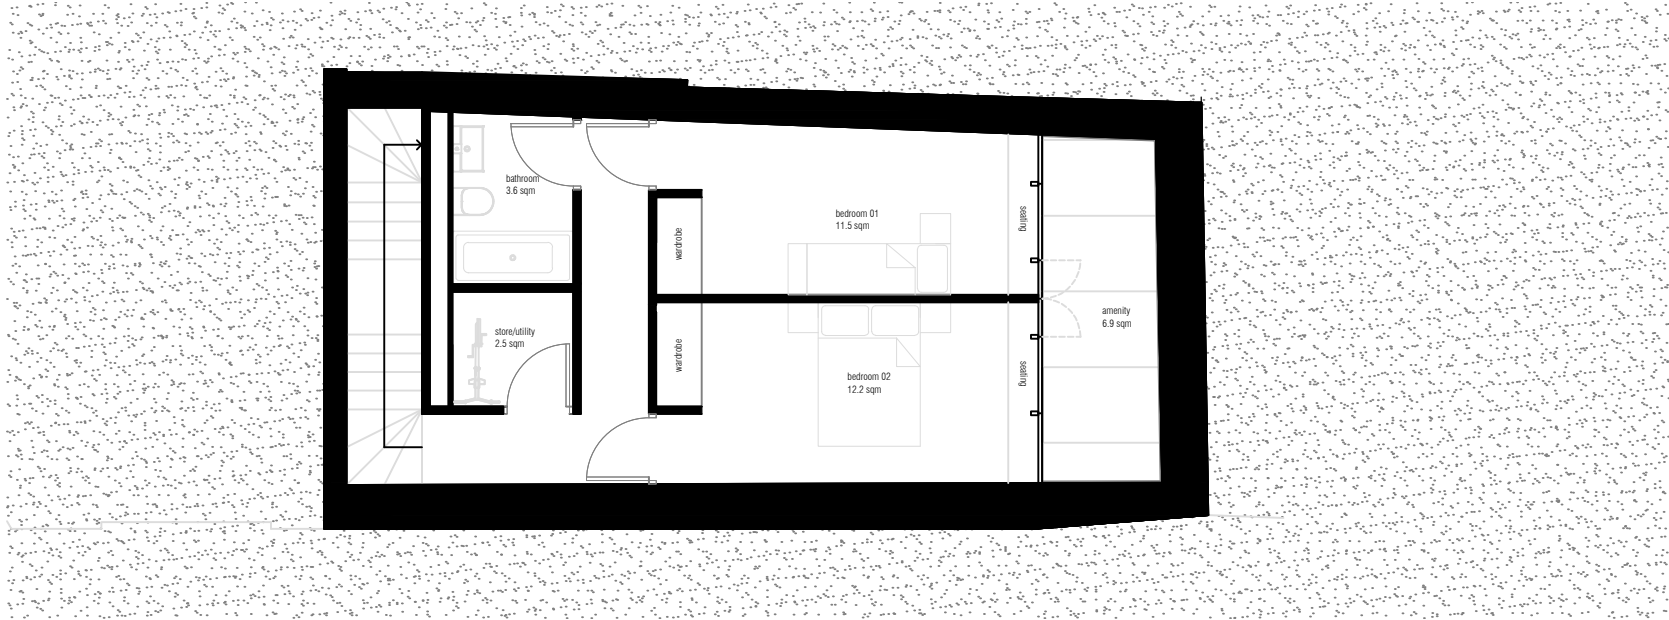

The drawings and the design hereon is the copyright of Milan Babic Architects Ltd and must not be reproduced without their written consent.

Figured dimensions only to taken from this drawing. All dimensions to be checked on site and Milan Babic Architects Ltd informed immediately of any discrepancies.

All works to be carried out in accordance with Local Authority approval, Building Regulations and current British Standards

Indicates revisions made to this drawing.

REV	DATE	INITIALS	DESCRIPTION
00	/ 03 2017	KR	FIRST ISSUE

Milan Babic
Architects Ltd

Architects + Urban Designer
Bickels Yard
151B Bermondsey Street
London SE1 3UW
TEL: (0)203 117 0120
FAX: (0)203 117 0122

E-mail:
milan@mb-architects.co.uk

PROJECT: PLANNING SUBMISSION
Proposed Alterations
6 STUKELEY STREET - LONDON
WC2B 5LQ

CLIENT: Derek Savage

DWGTTITLE: Proposed Ground and Lower Ground Floor Plan

DWGNO:	REV:	DATE:
PP841-MB-00-100	/	March 2017

SCALE: 1:100 @ A3

DRAWNBY: KR