


NOTES

- The contractor is responsible for checking dimensions, tolerance and references. Any discrepancy to be verified with the Architect before proceeding with the works.
- Where an item is covered by drawings to different scales the larger scale always to be used.
- Do not scale drawing. Figured dimensions to be worked to in all cases.

CDM Regulations 2007

All current drawings and specifications for the project must be read in conjunction with the Designer's Hazard and Environmental Assessment Report.


NOTES

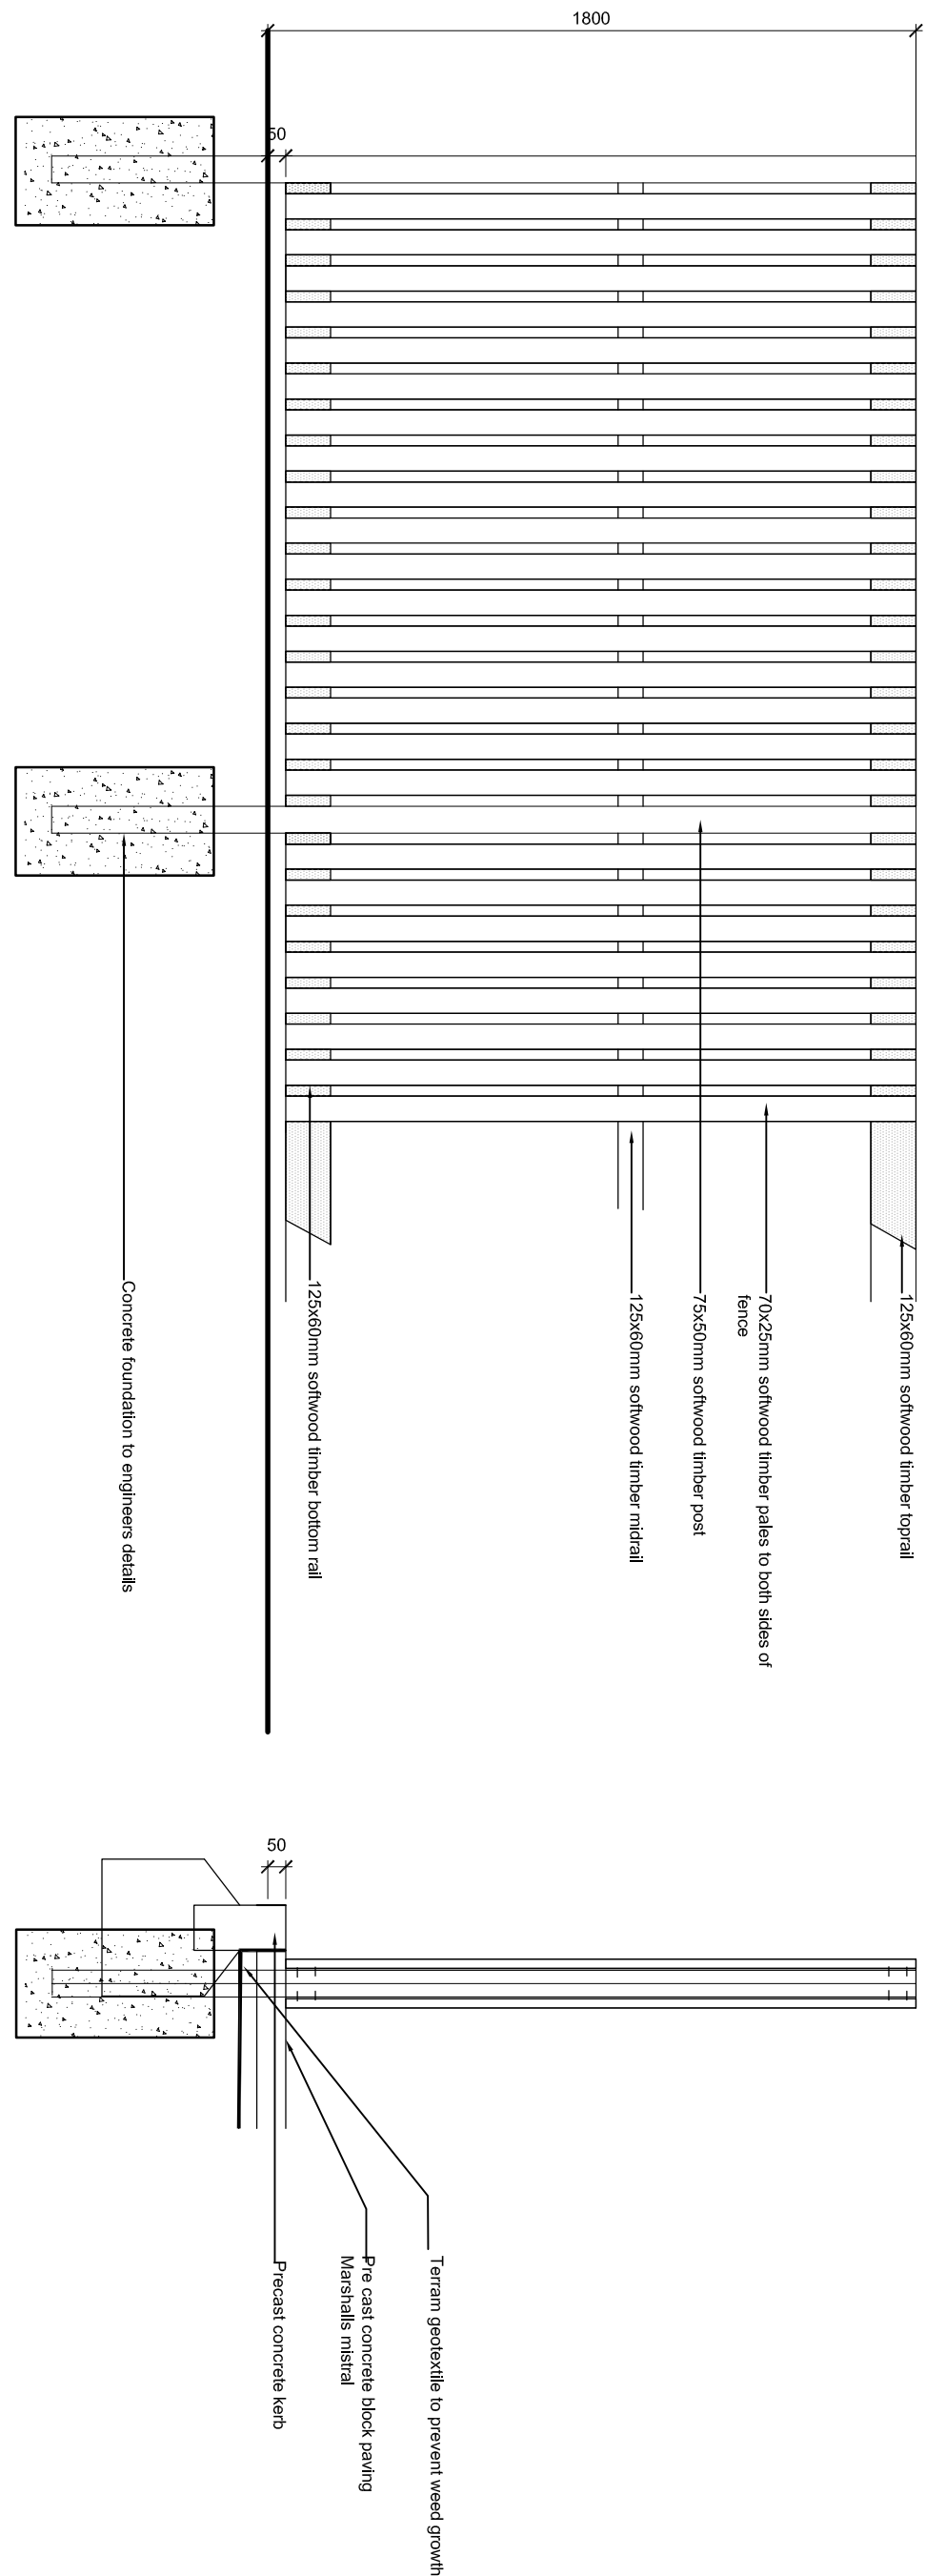

NOTES:
All timbers to be treated with an approved pressure-treating fluid preservative.
All timber is to be sawn softwood.
All timber should be stained with TANAULTIME E preservative or similar approved.


Fences to be painted with RAL 8019 (grey brown)

Back garden fence
Scale 1:20

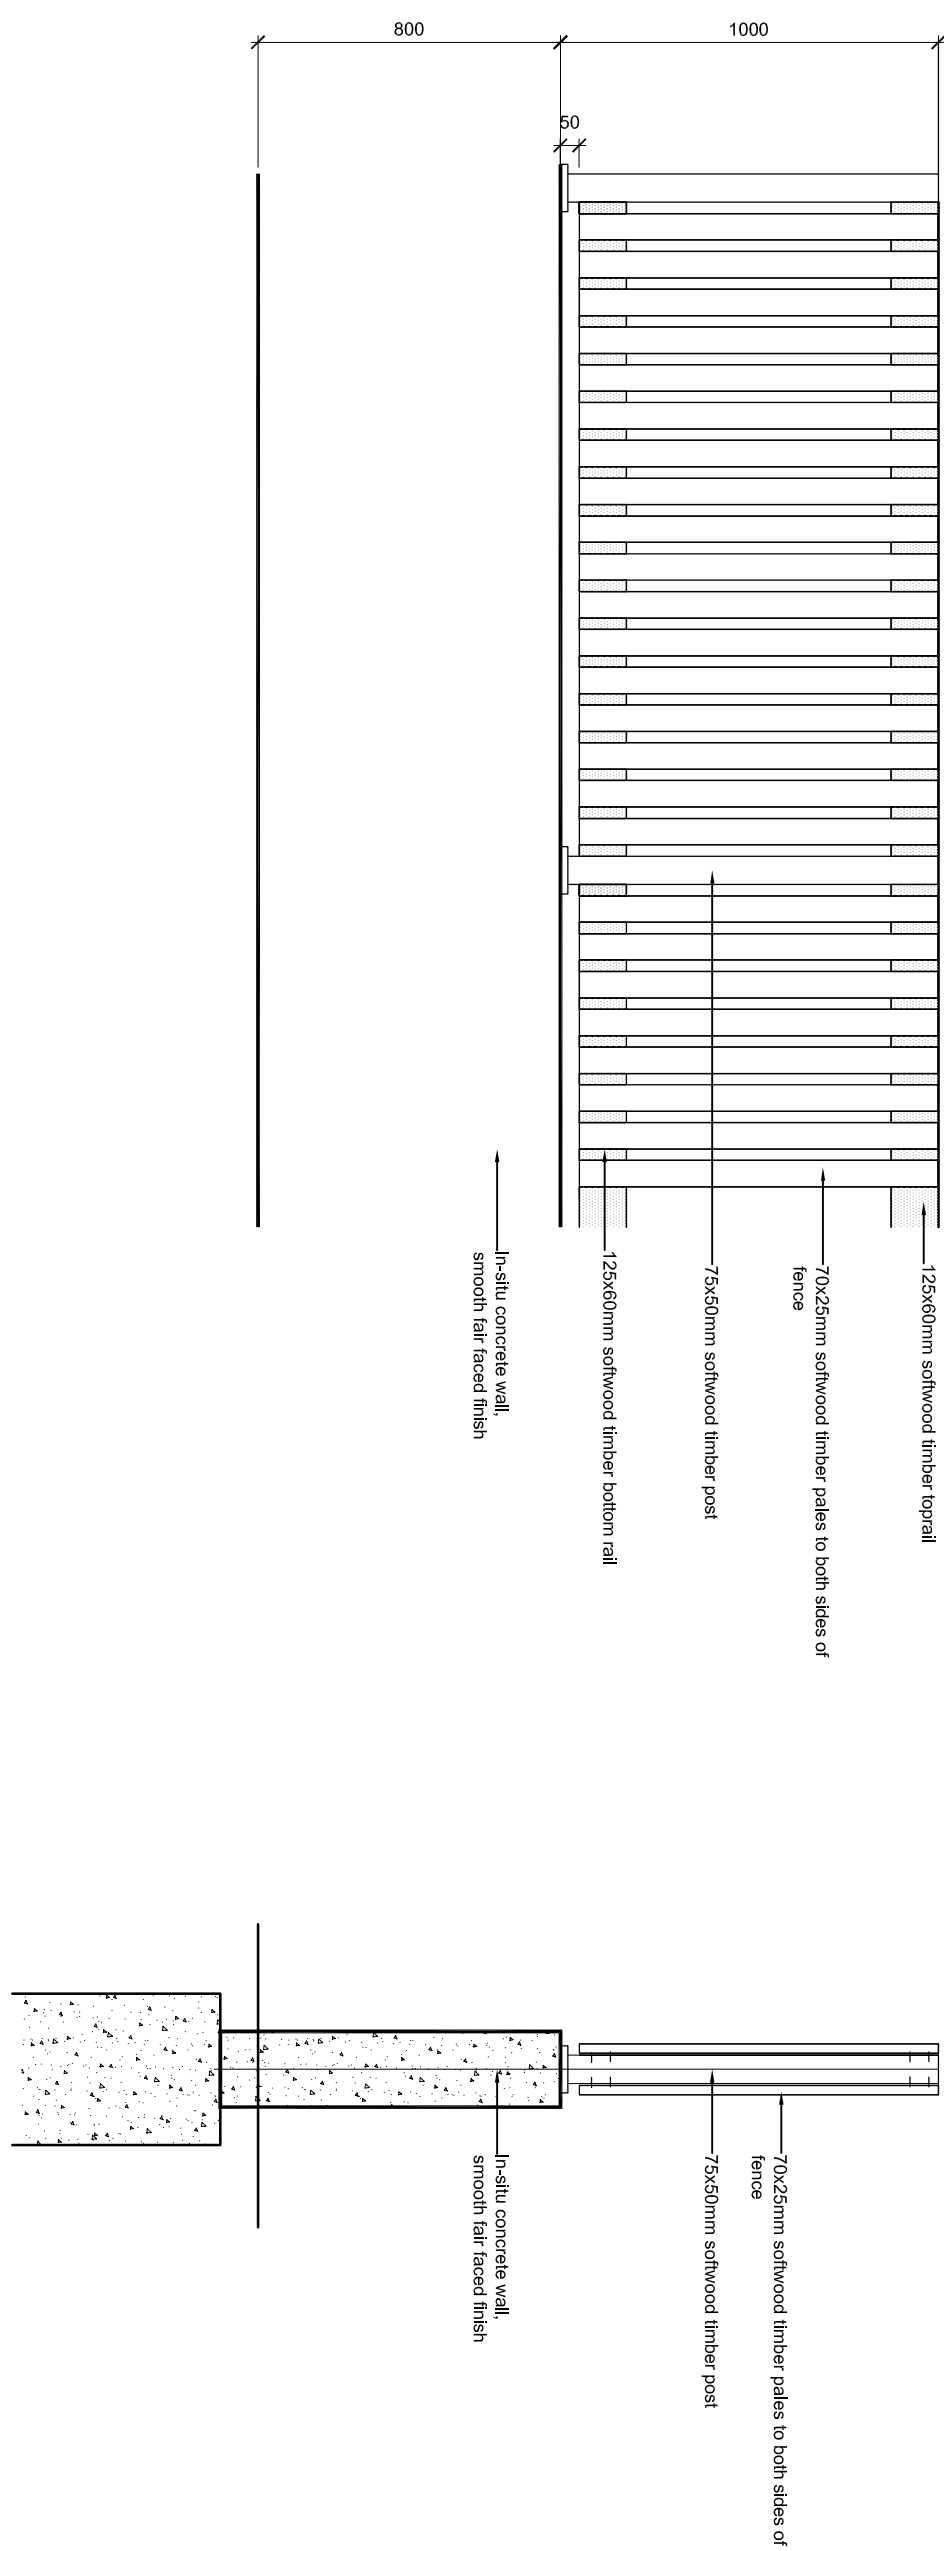


Back garden fence on concrete wall - elevation
Scale 1:20

Back garden fence on concrete wall - section
Scale 1:20

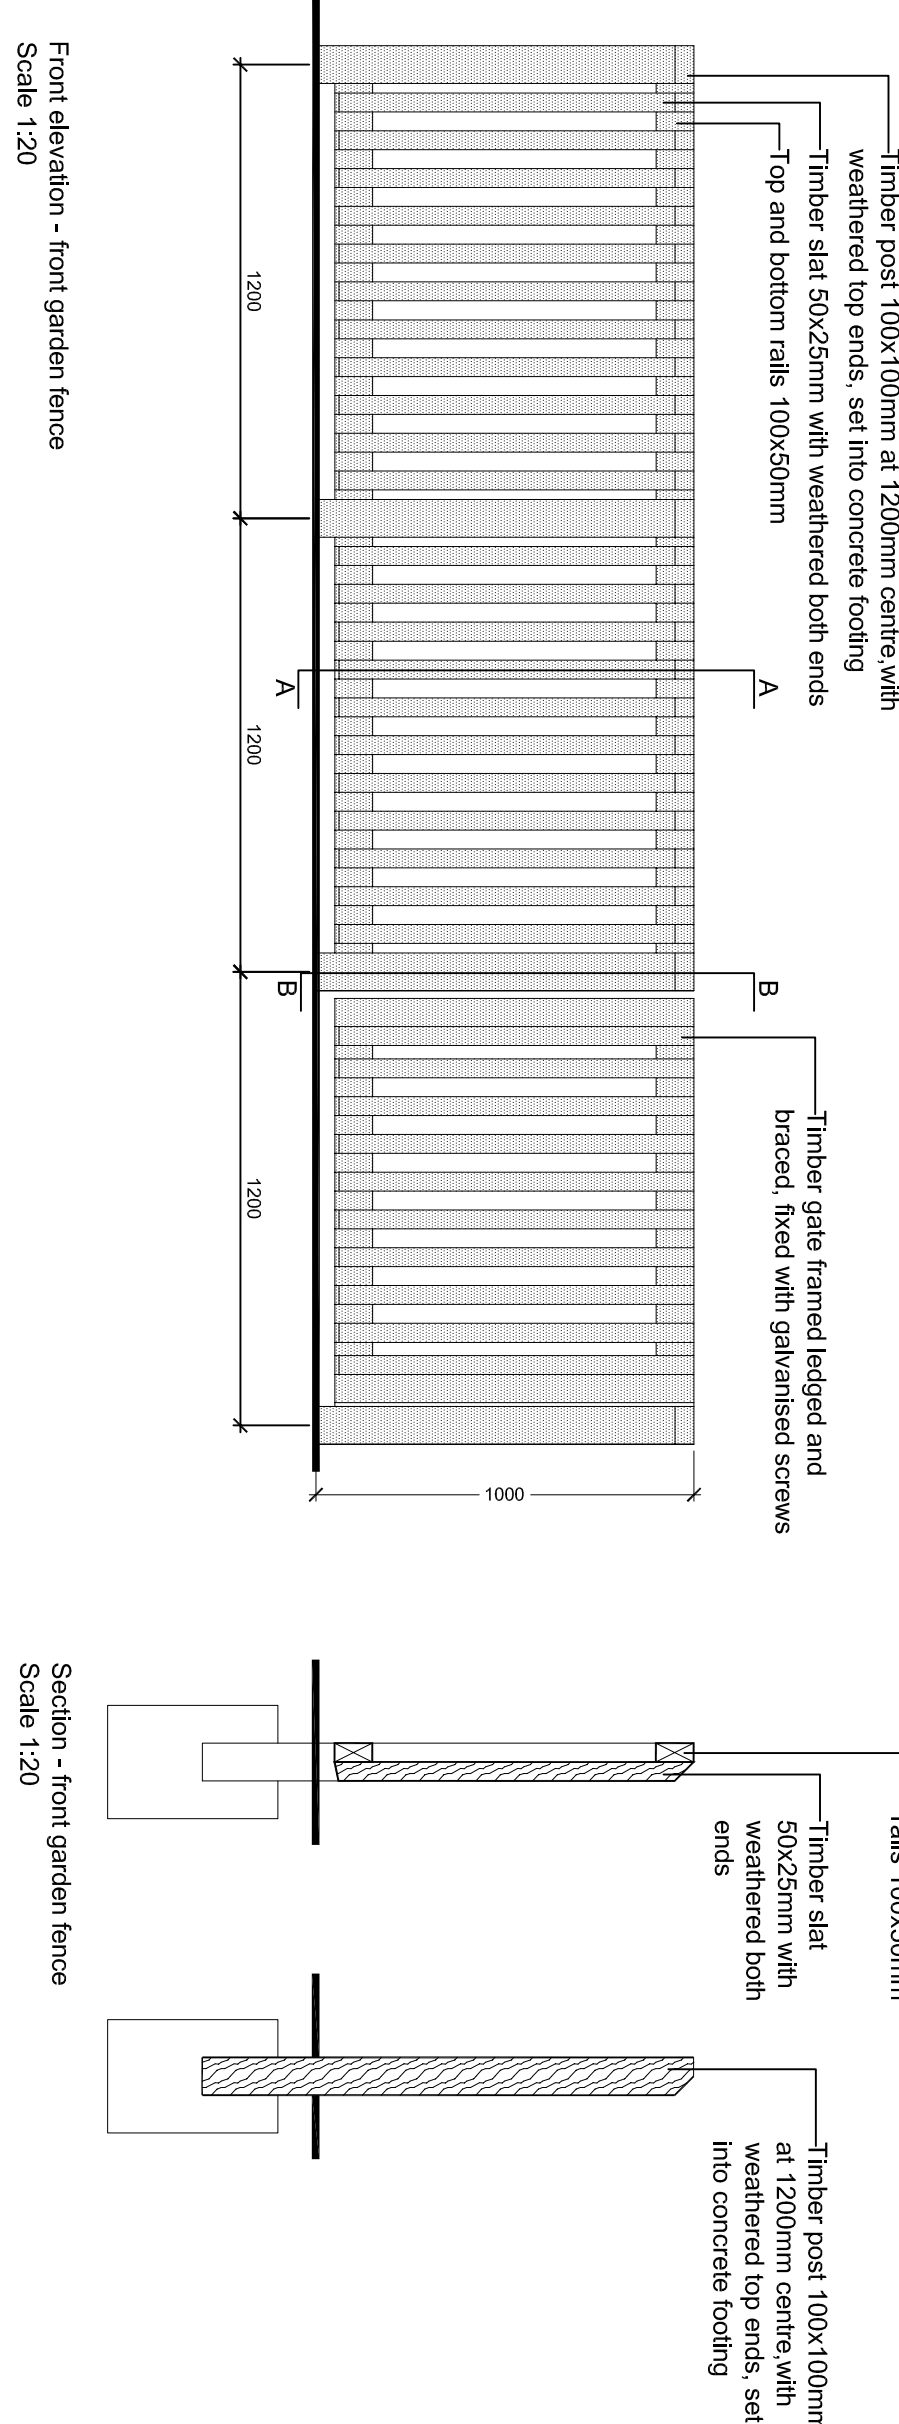


Front elevation - front garden fence
Scale 1:20

Section - front garden fence
Scale 1:20

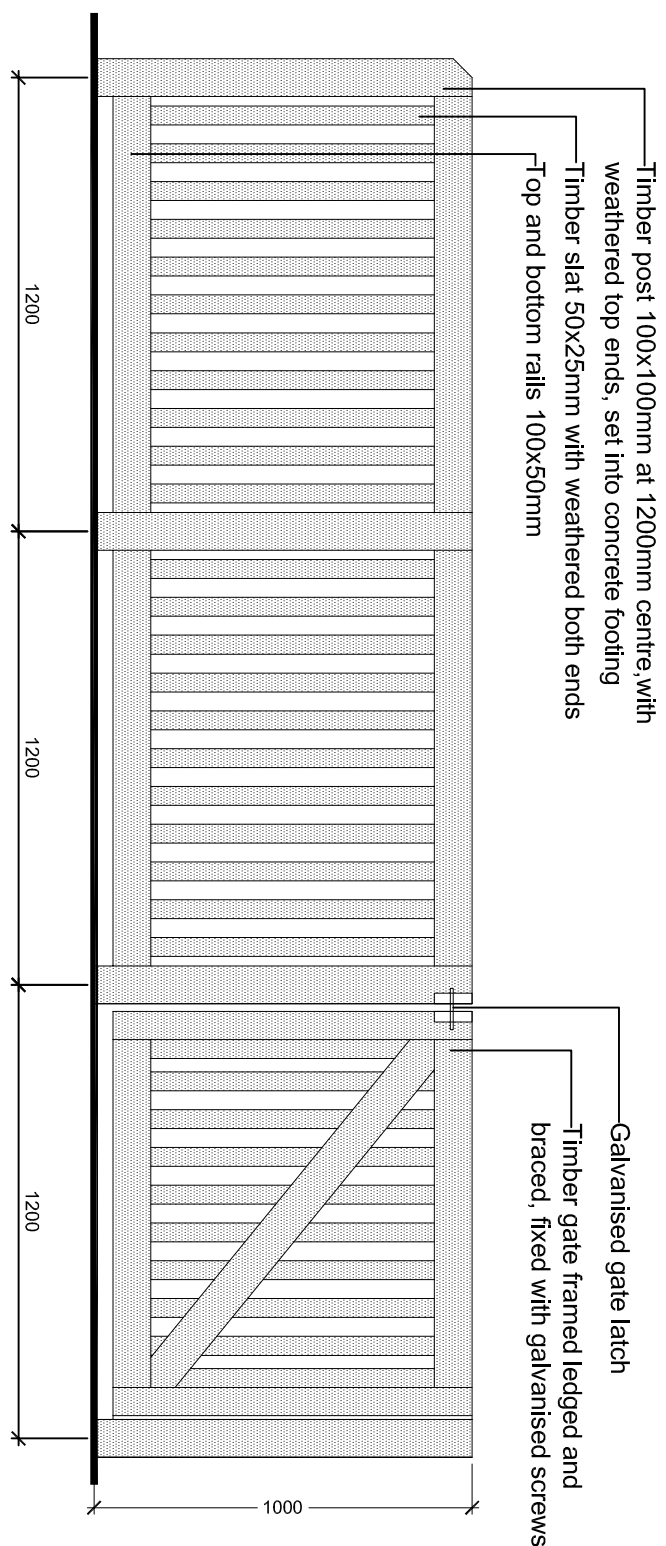

Back elevation - front garden fence
Scale 1:20

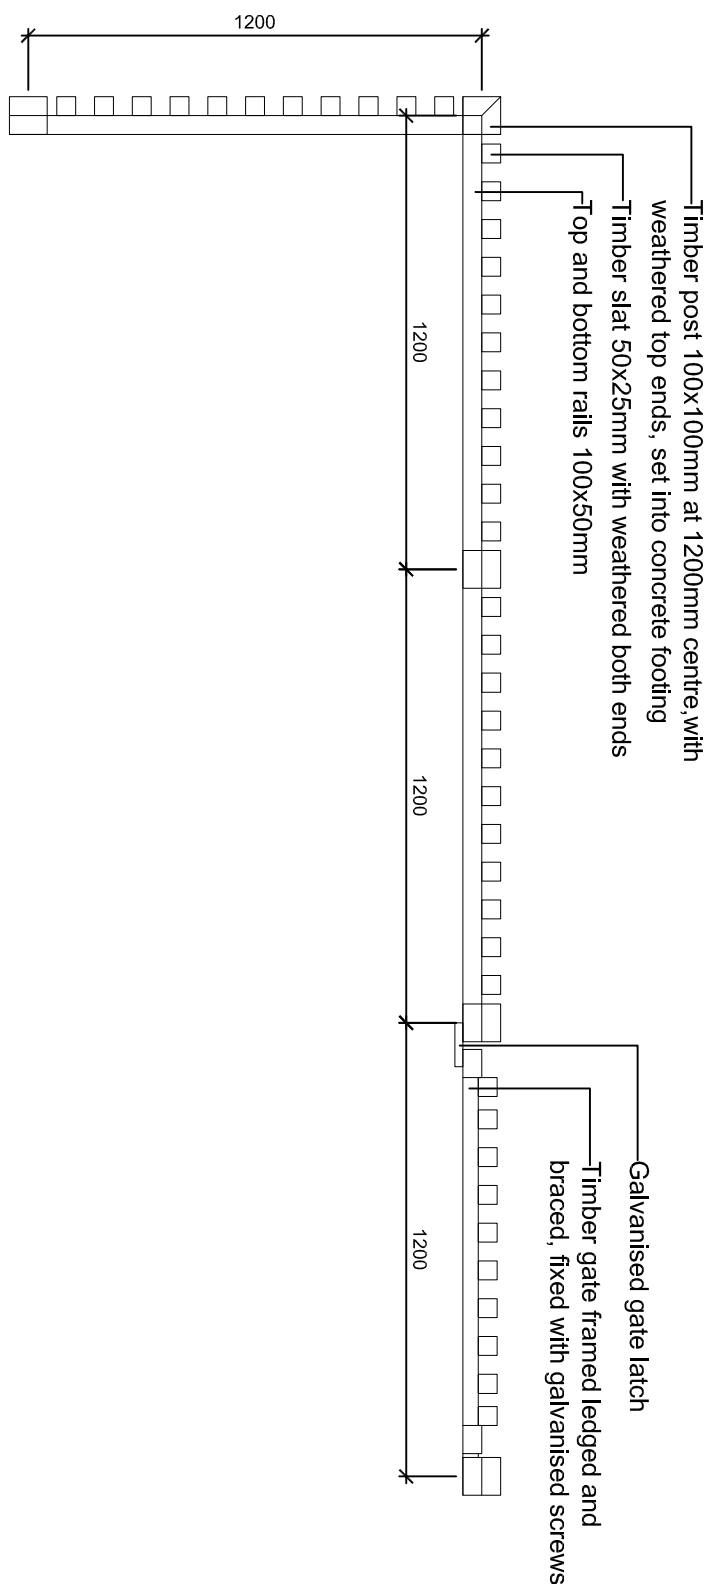

Plan - front garden fence
Scale 1:20

Fences to be painted with RAL 8019 (grey brown)

Fences to be painted with RAL 8019 (grey brown)