

Issued For **PROGRESS**

General Notes:
THIS DRAWING HAS BEEN PREPARED BY DS DESIGN SOLUTIONS AND THE DATA CONTAINED HEREIN MAY BE USED OR REPRODUCED ONLY WITH DS DESIGN SOLUTIONS' APPROVAL.


Rev.	Description	Date	Signed	Checked

--

--

Scale 1:100 @ A3	Date 16.10.2015	Drawn by AL	Checked by DS
Drawing Title Proposed Ground Floor Plan			
Project Ornan Court, 2 Ornan Road Hampstead, London NW3 4PT			

 design solutions			561 Finchley Road London NW3 7BJ Phone 020 7433 3939 Fax 020 7794 4279 www.DesignSolutionsUK.com		
Project no. 15/0159	Drawing no. 102	Revision 08			

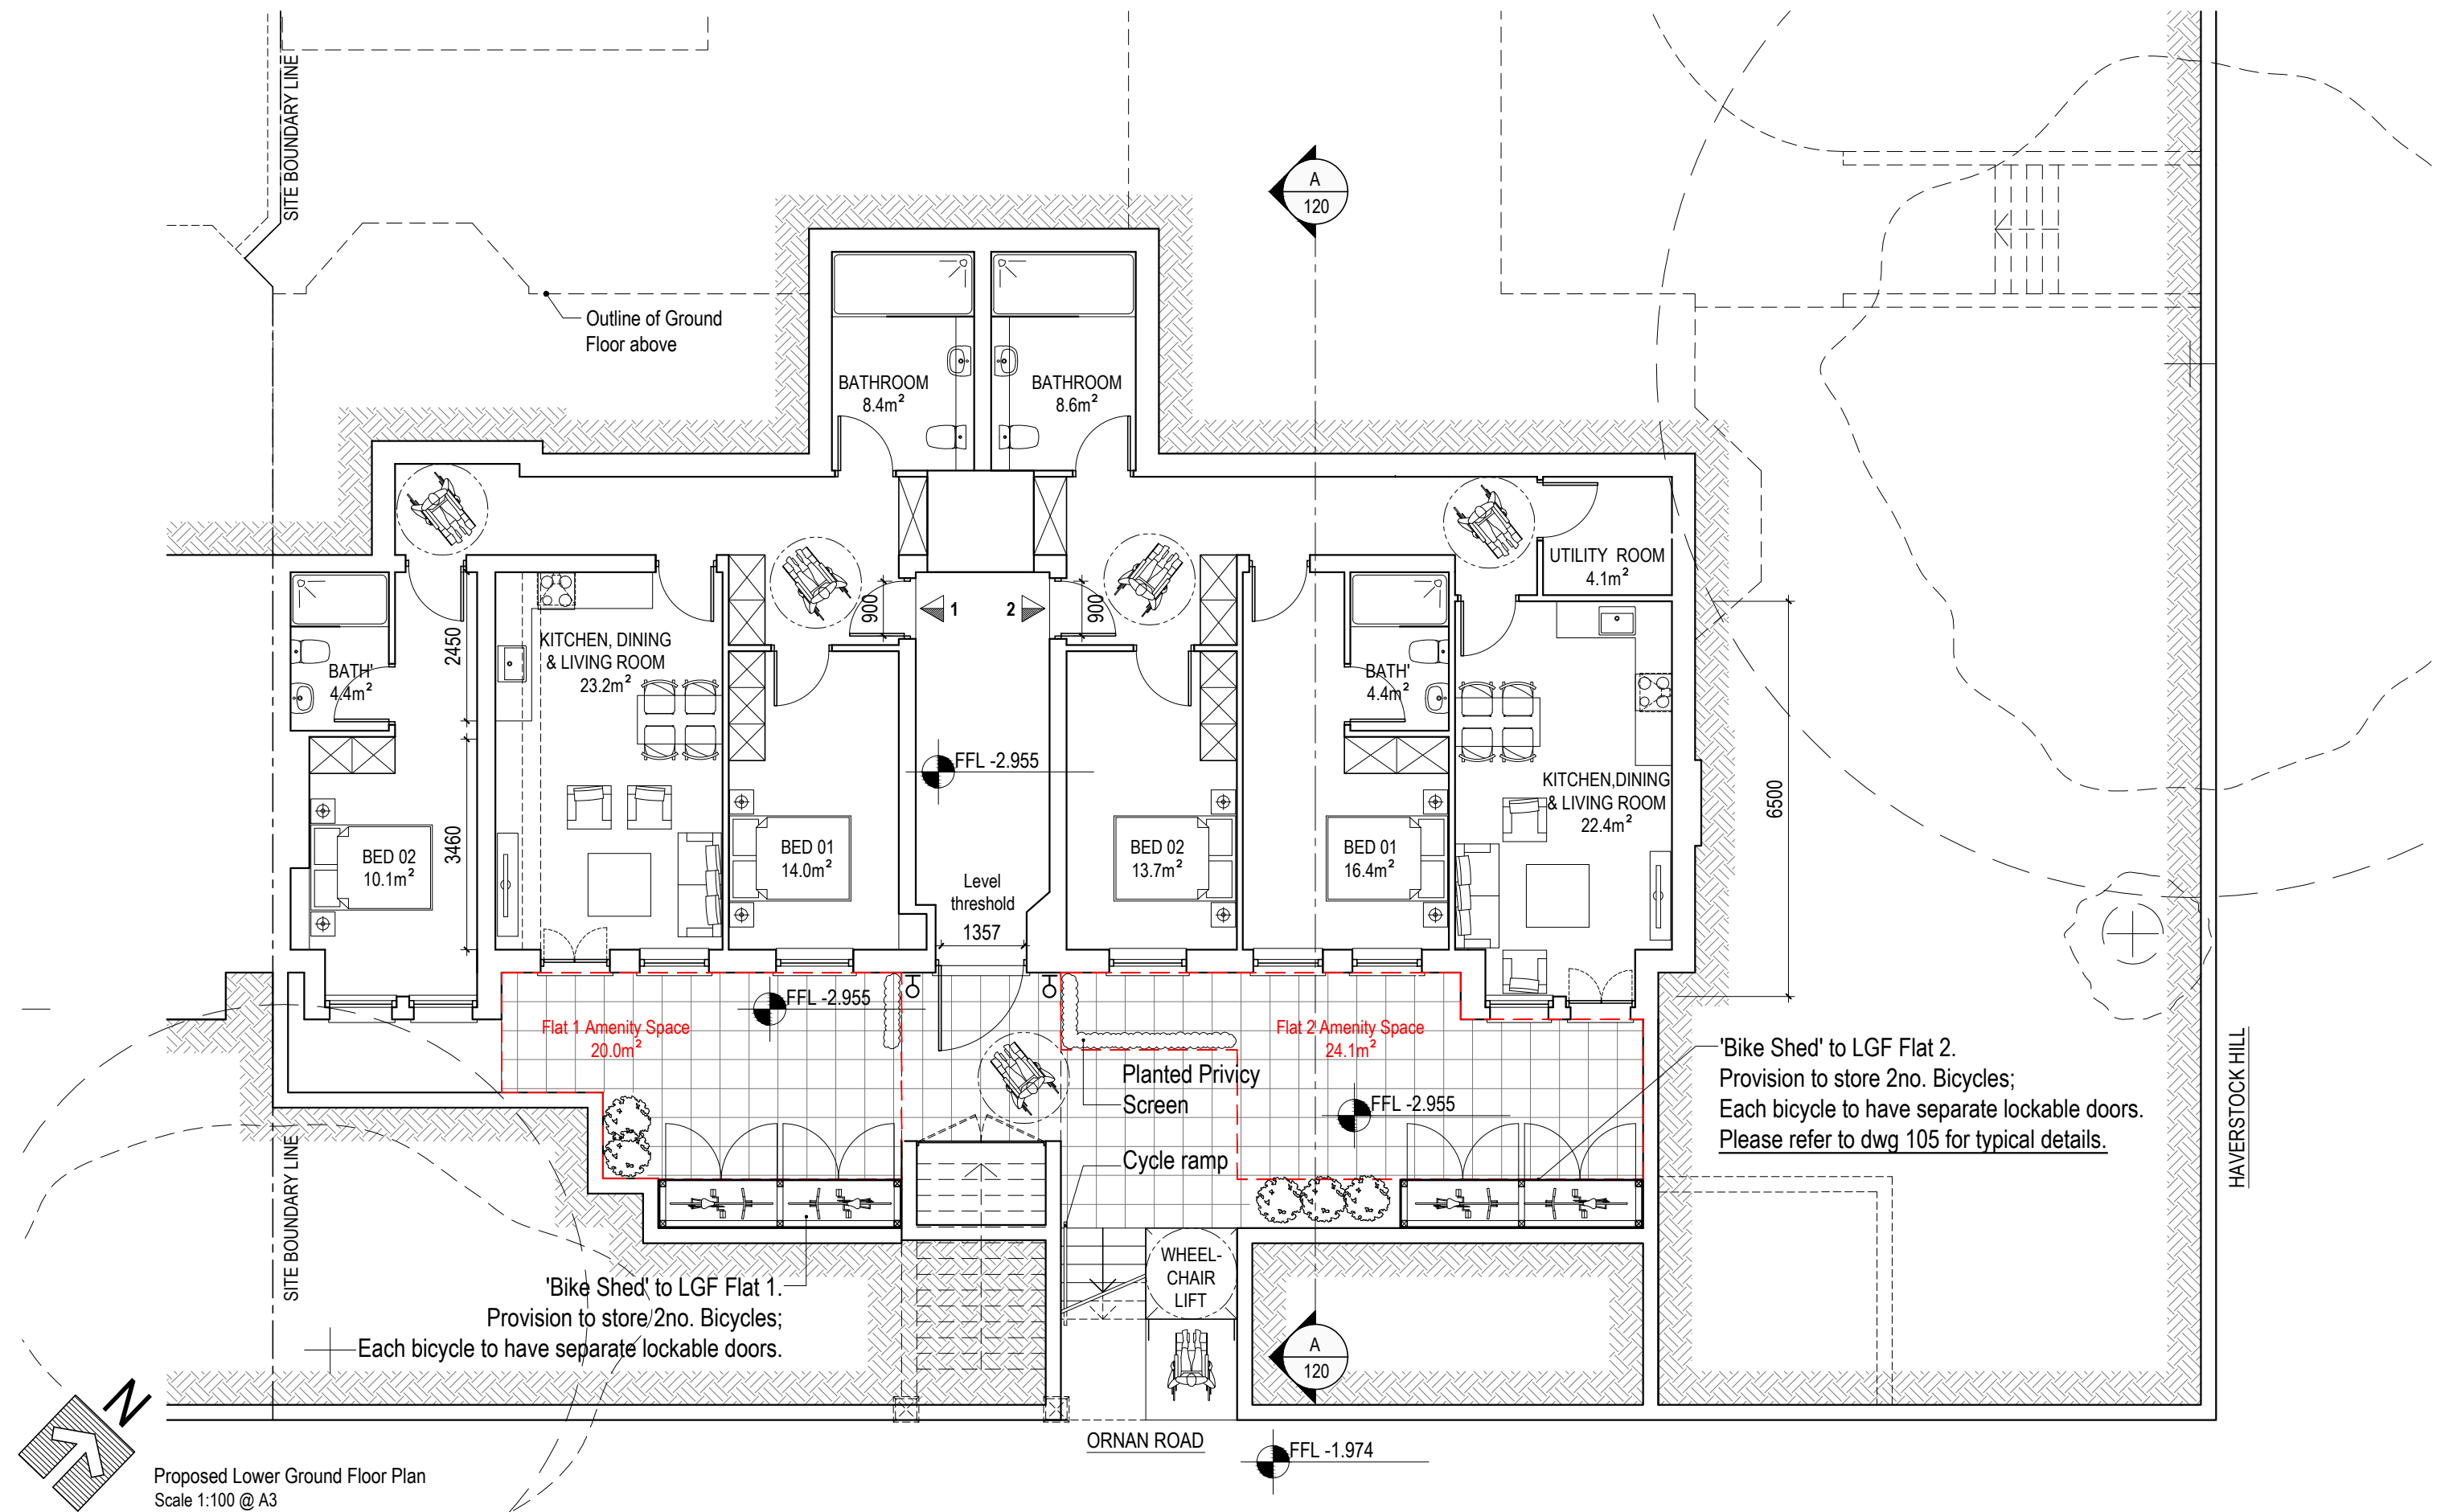

Issued For **PROGRESS**

General Notes:
THIS DRAWING HAS BEEN PREPARED BY DS DESIGN SOLUTIONS AND THE DATA CONTAINED HEREIN MAY BE USED OR REPRODUCED ONLY WITH DS DESIGN SOLUTIONS' APPROVAL.

Rev.	Description	Date	Signed	Checked

General Notes:

New Windows and Doors to front elevation at Lower Ground Floor have been shown aligned with the Windows at the Ground Floor level.

- Gross Internal Areas -


Flat 1	83.7m ²
Flat 2	88.1m ²

Scale 1:100 @ A3	Date 16.10.2015	Drawn by AL	Checked by DS
Drawing Title Proposed Lower Ground Floor Plan			
Project Ornan Court, 2 Ornan Road Hampstead, London NW3 4PT			

DS design solutions

561 Finchley Road
London NW3 7BJ
Phone 020 7433 3939
Fax 020 7794 4279
www.DesignSolutionsUK.com

Project no. 15/0159	Drawing no. 102	Revision 07
------------------------	--------------------	----------------

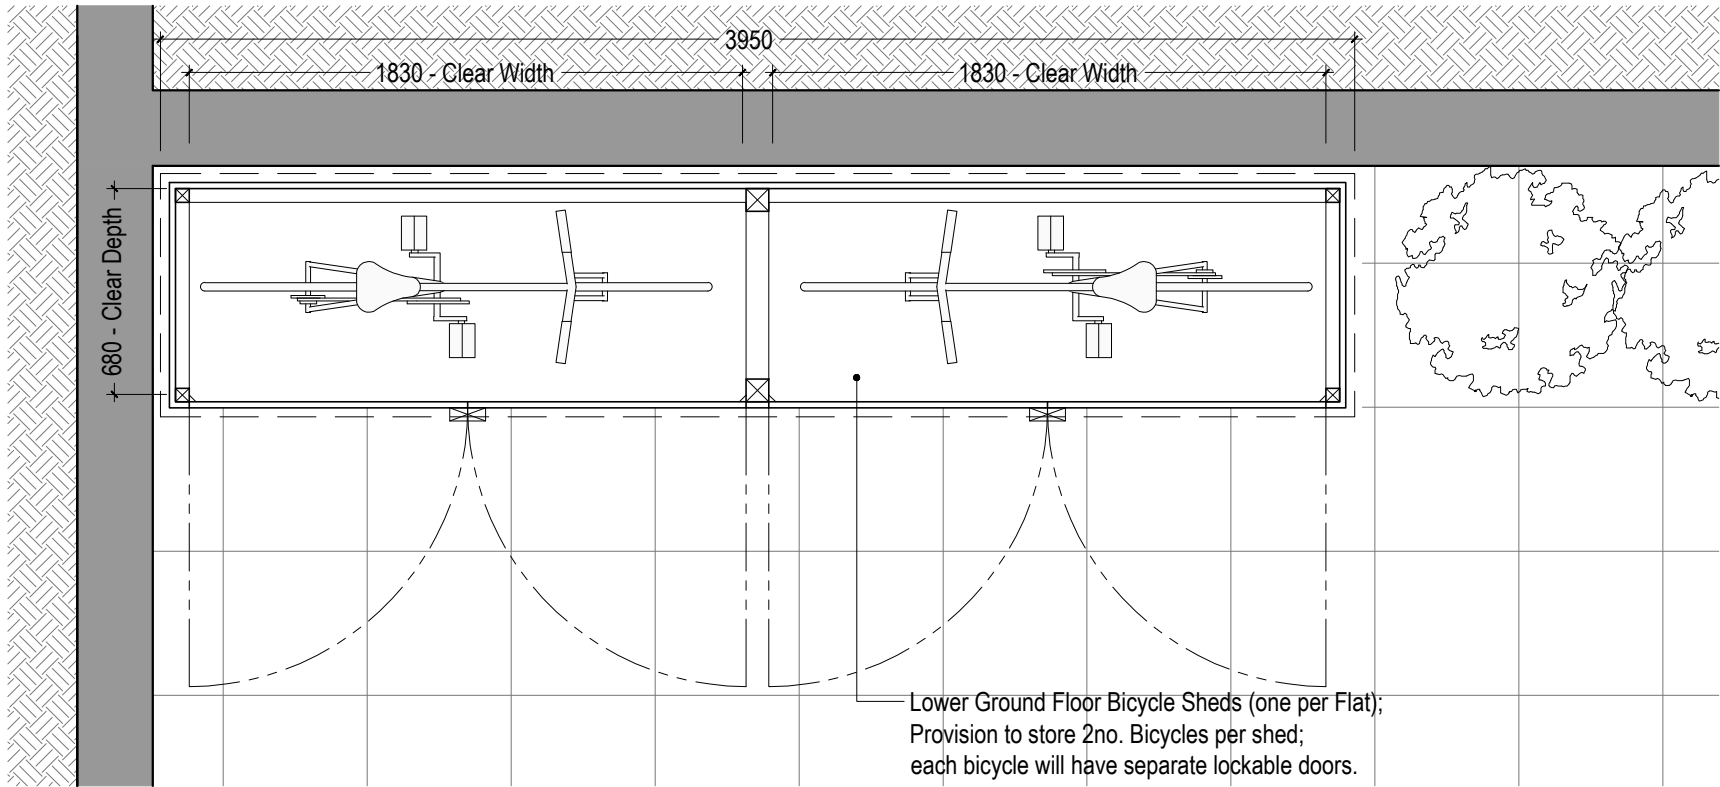

Proposed Bicycle Shed Plan (showing Bike Shed to Flat 2)
Scale 1:25 @ A3


GENERAL NOTES:

Proposed Bicycle Storage to Proposed Lower Ground Extension


Provisions for 4no. Bicycle storage spaces - 2 per 2 person Flat.

Each Flat to have 1no. Shed - 1 Shed to store 2no. Bicycles.

Each Bicycle to have individual set of Lockable Doors.

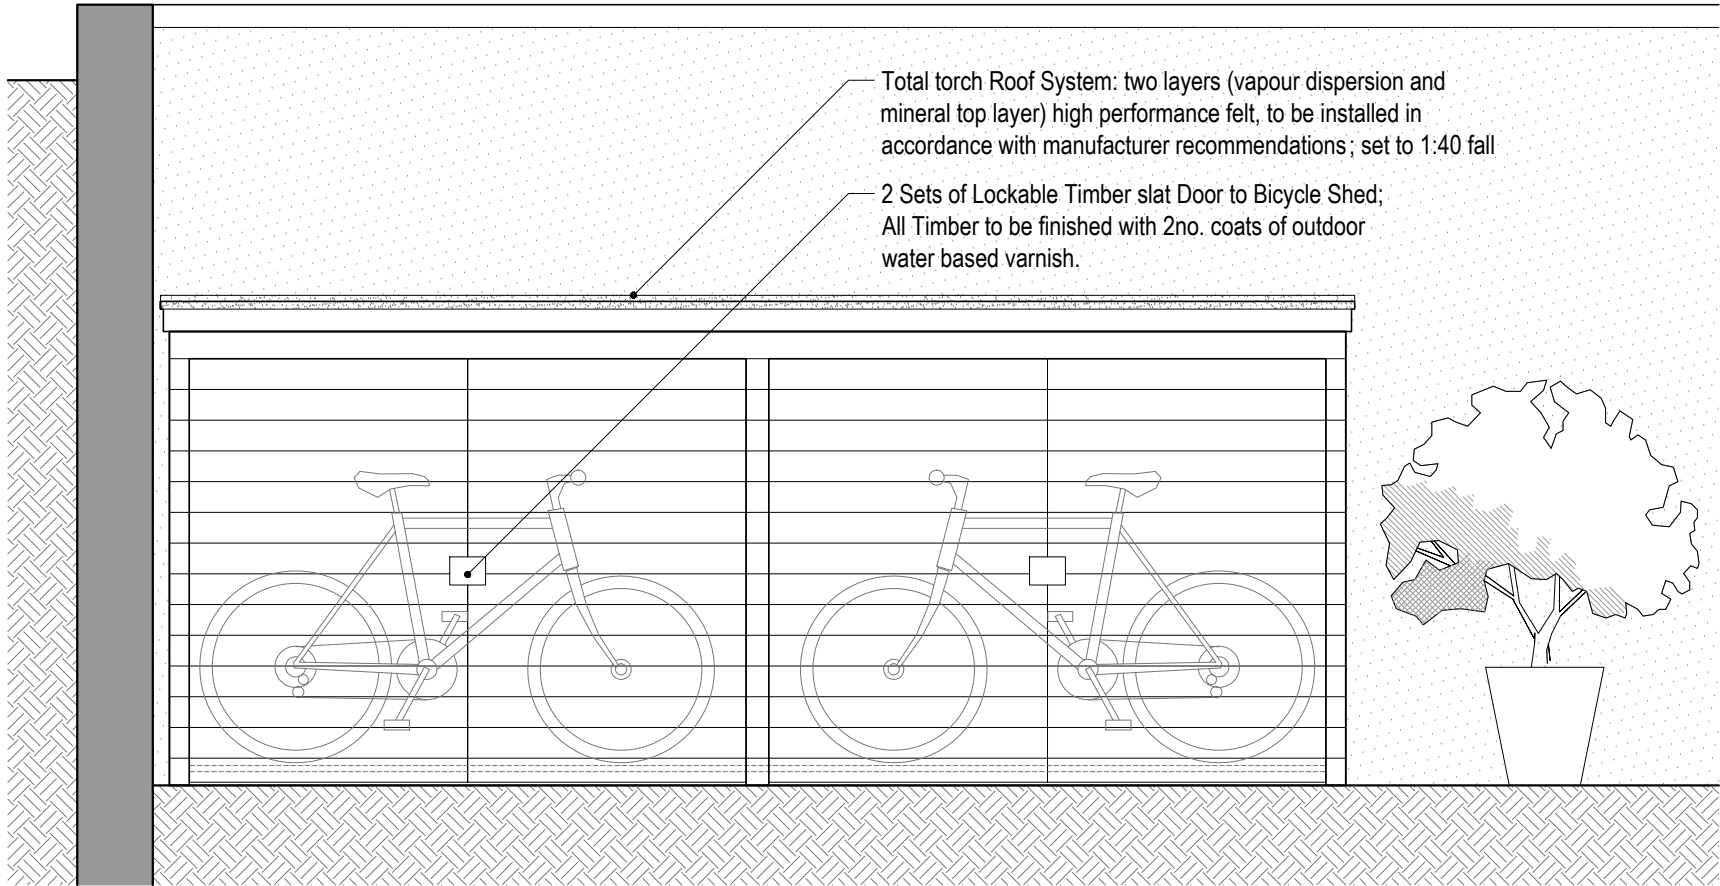

Proposed Bicycle Shed Elevation
Scale 1:25 @ A3

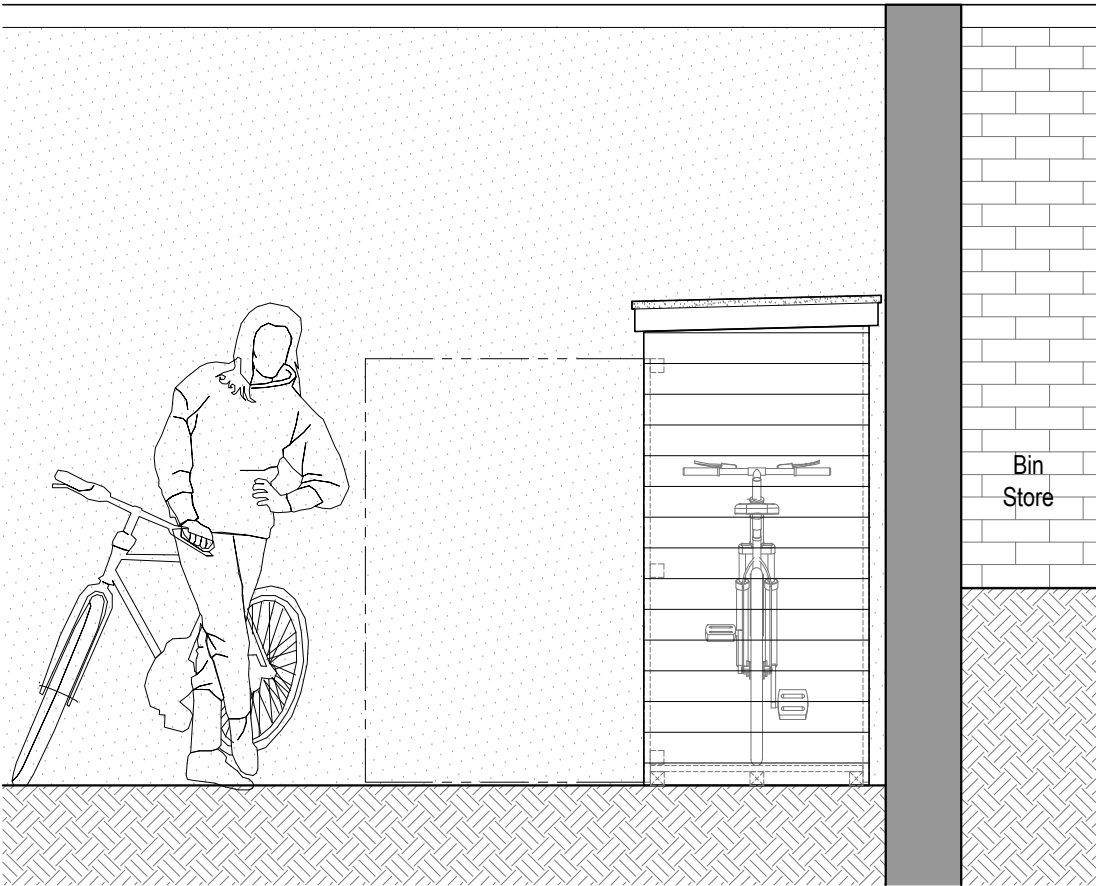

Proposed Bicycle Shed Side Elevation
Scale 1:25 @ A3

Issued For
PLANNING

General Notes:
THIS DRAWING HAS BEEN PREPARED BY DS DESIGN SOLUTIONS AND THE DATA CONTAINED HEREIN MAY BE USED OR REPRODUCED ONLY WITH DS DESIGN SOLUTIONS' APPROVAL.

Rev.	Description	Date	Signed	Checked

--

--

Scale 1:100 @ A3	Date 16.10.2015	Drawn by AL	Checked by DS
Drawing Title Proposed Lower Ground Floor Bicycle Sheds			
Project Ornan Court, 2 Ornan Road Hampstead, London NW3 4PT			

 561 Finchley Road London NW3 7BJ Phone 020 7433 3939 Fax 020 7794 4279 www.DesignSolutionsUK.com		
Project no. 15/0159	Drawing no. 105	Revision 01



Proposed Front Elevation
Scale 1:100 @ A3


Issued For	PROGRESS
General Notes: THIS DRAWING HAS BEEN PREPARED BY DS DESIGN SOLUTIONS AND THE DATA CONTAINED HEREIN MAY BE USED OR REPRODUCED ONLY WITH DS DESIGN SOLUTIONS' APPROVAL.	


Rev.	Description	Date	Signed	Checked

--

--

Scale	Date	Drawn by	Checked by
1:100 @ A3	16.10.2015	AL	DS
Drawing Title			
Proposed Front Elevation			
Project			
Ornan Court, 2 Ornan Road Hampstead, London NW3 4PT			

 design solutions		561 Finchley Road London NW3 7BJ Phone 020 7433 3939 Fax 020 7794 4279 www.DesignSolutionsUK.com	
Project no.	Drawing no.	Revision	
15/0159	110	02	

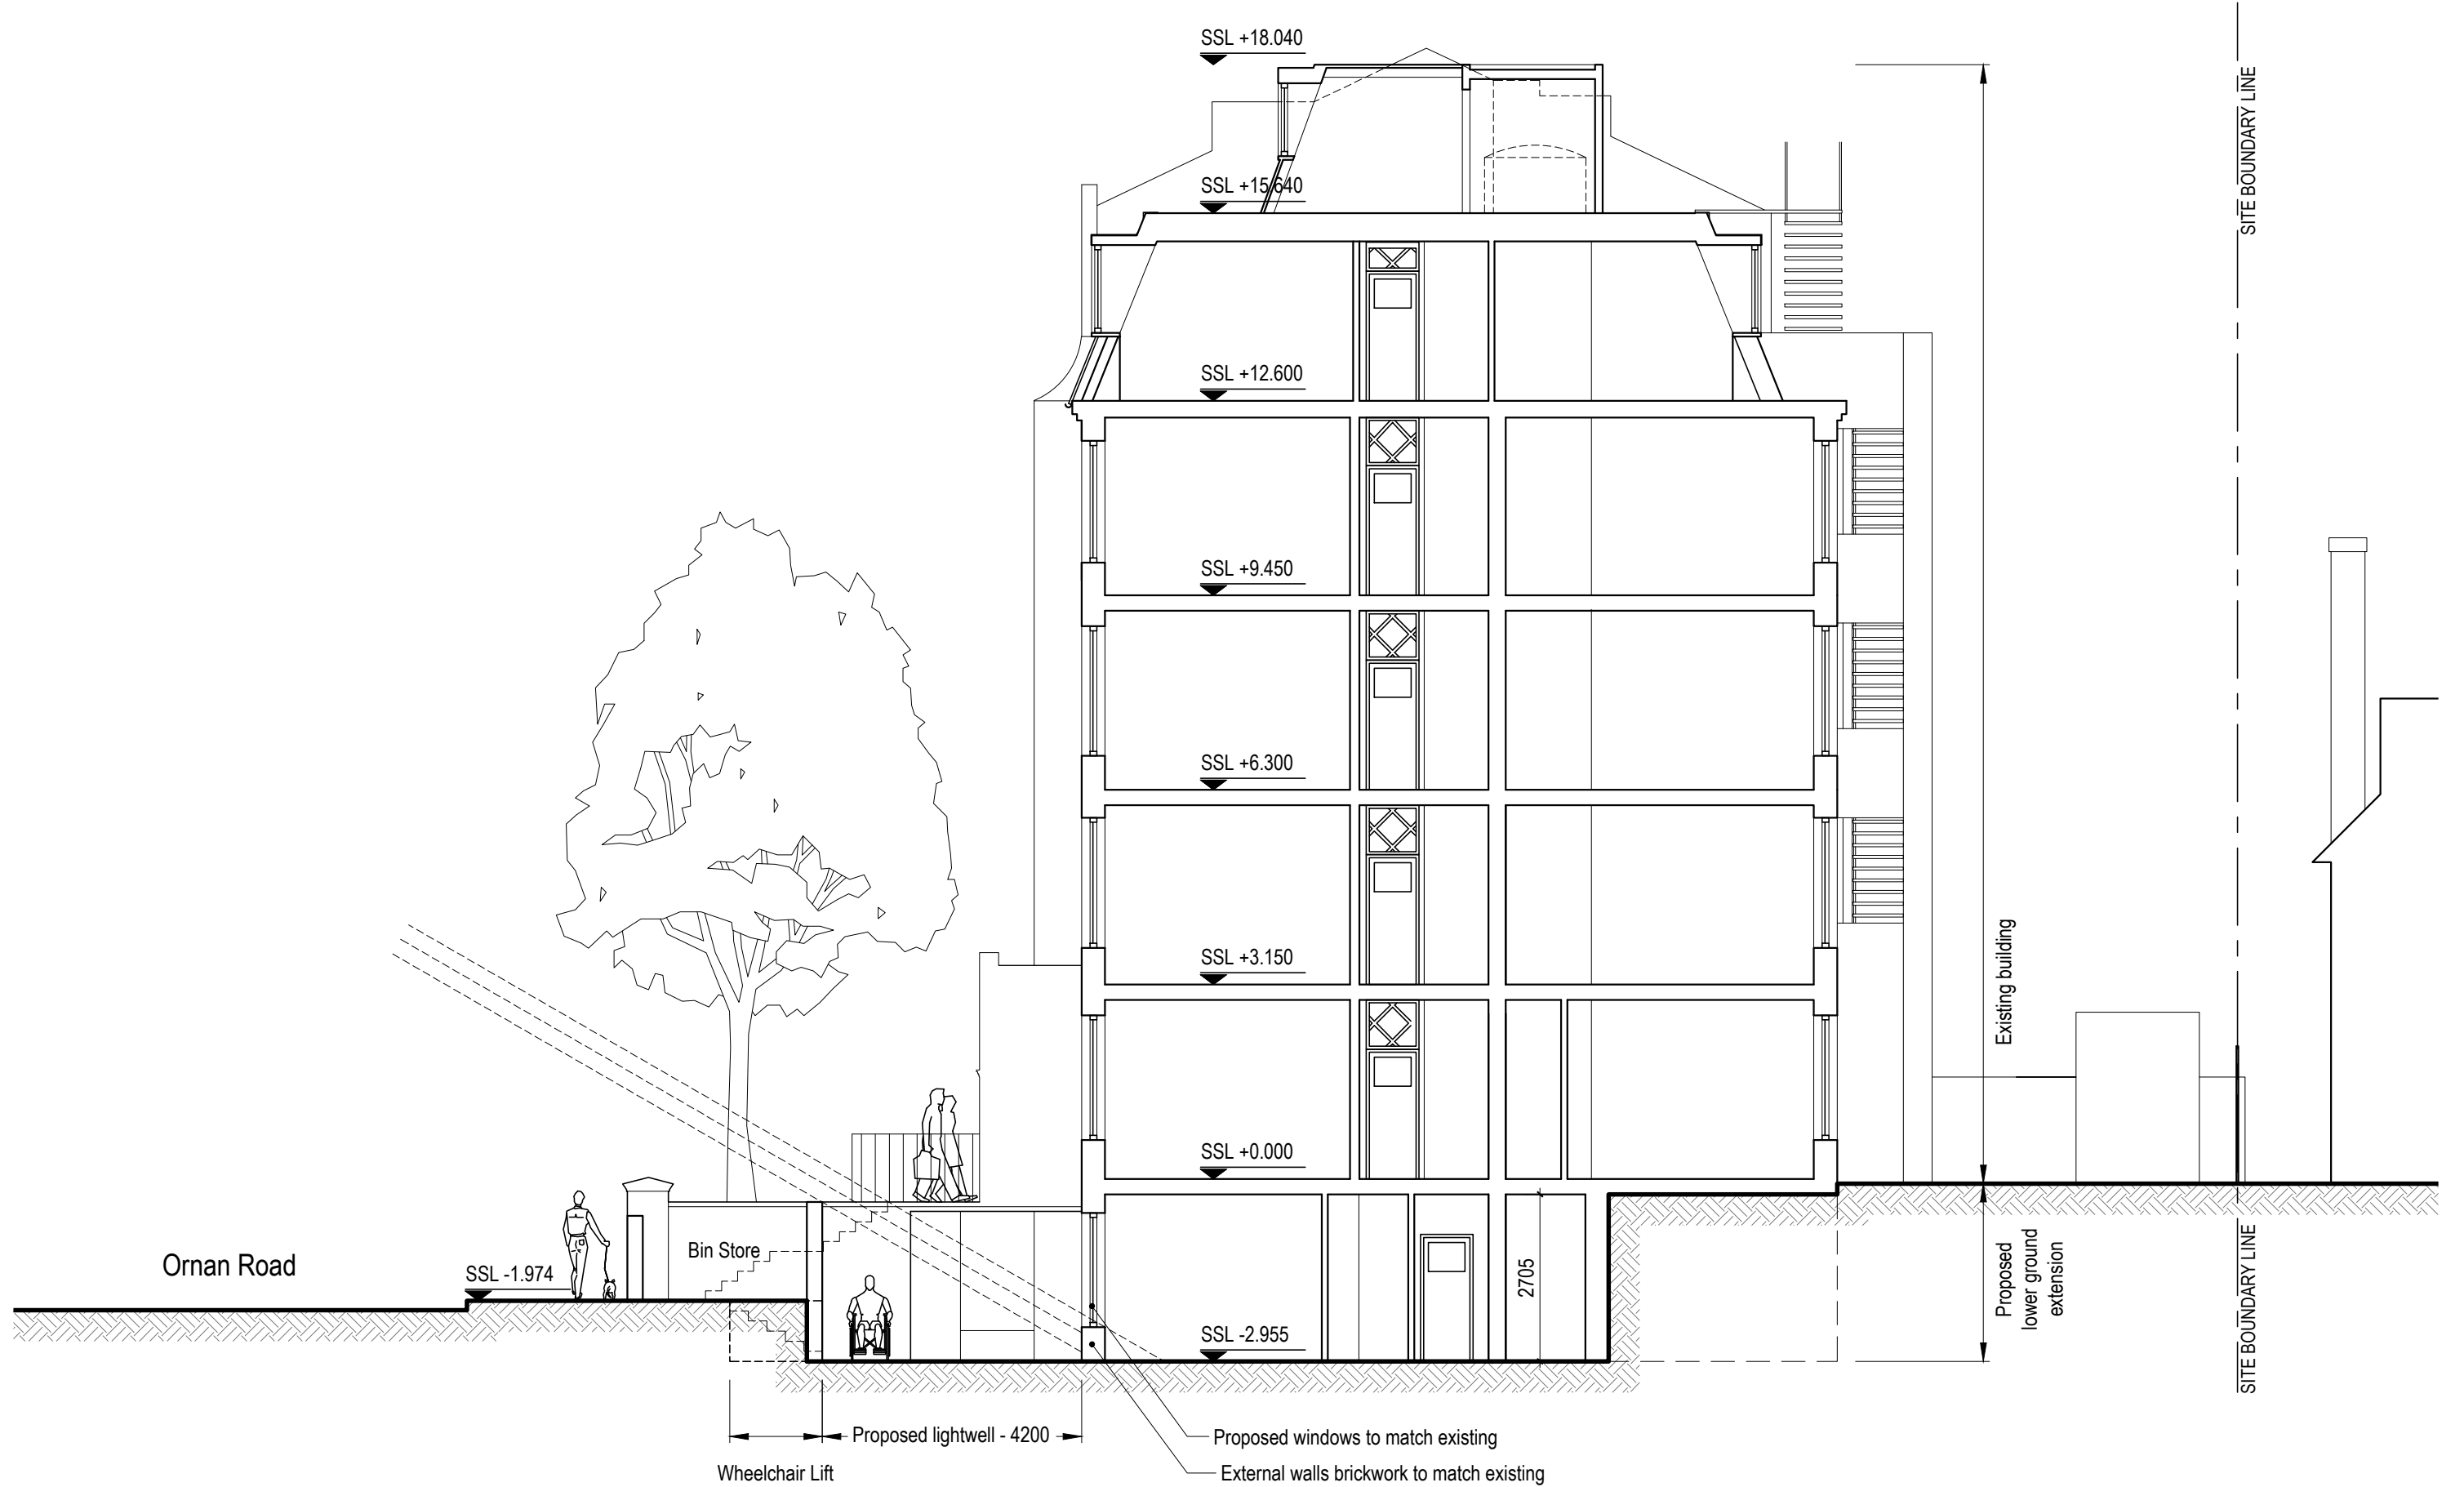

Proposed Section AA
Scale 1:100 @ A3

Issued For **PROGRESS**


General Notes:
THIS DRAWING HAS BEEN PREPARED BY DS DESIGN SOLUTIONS AND THE DATA CONTAINED HEREIN MAY BE USED OR REPRODUCED ONLY WITH DS DESIGN SOLUTIONS' APPROVAL.

Rev.	Description	Date	Signed	Checked

--

--

Scale 1:100 @ A3	Date 16.10.2015	Drawn by AL	Checked by DS
Drawing Title Proposed Section A-A			
Project Ornan Court, 2 Ornan Road Hampstead, London NW3 4PT			

 <div>561 Finchley Road London NW3 7BJ Phone 020 7433 3939 Fax 020 7794 4279 www.DesignSolutionsUK.com</div>		
Project no. 15/0159	Drawing no. 120	Revision 03