
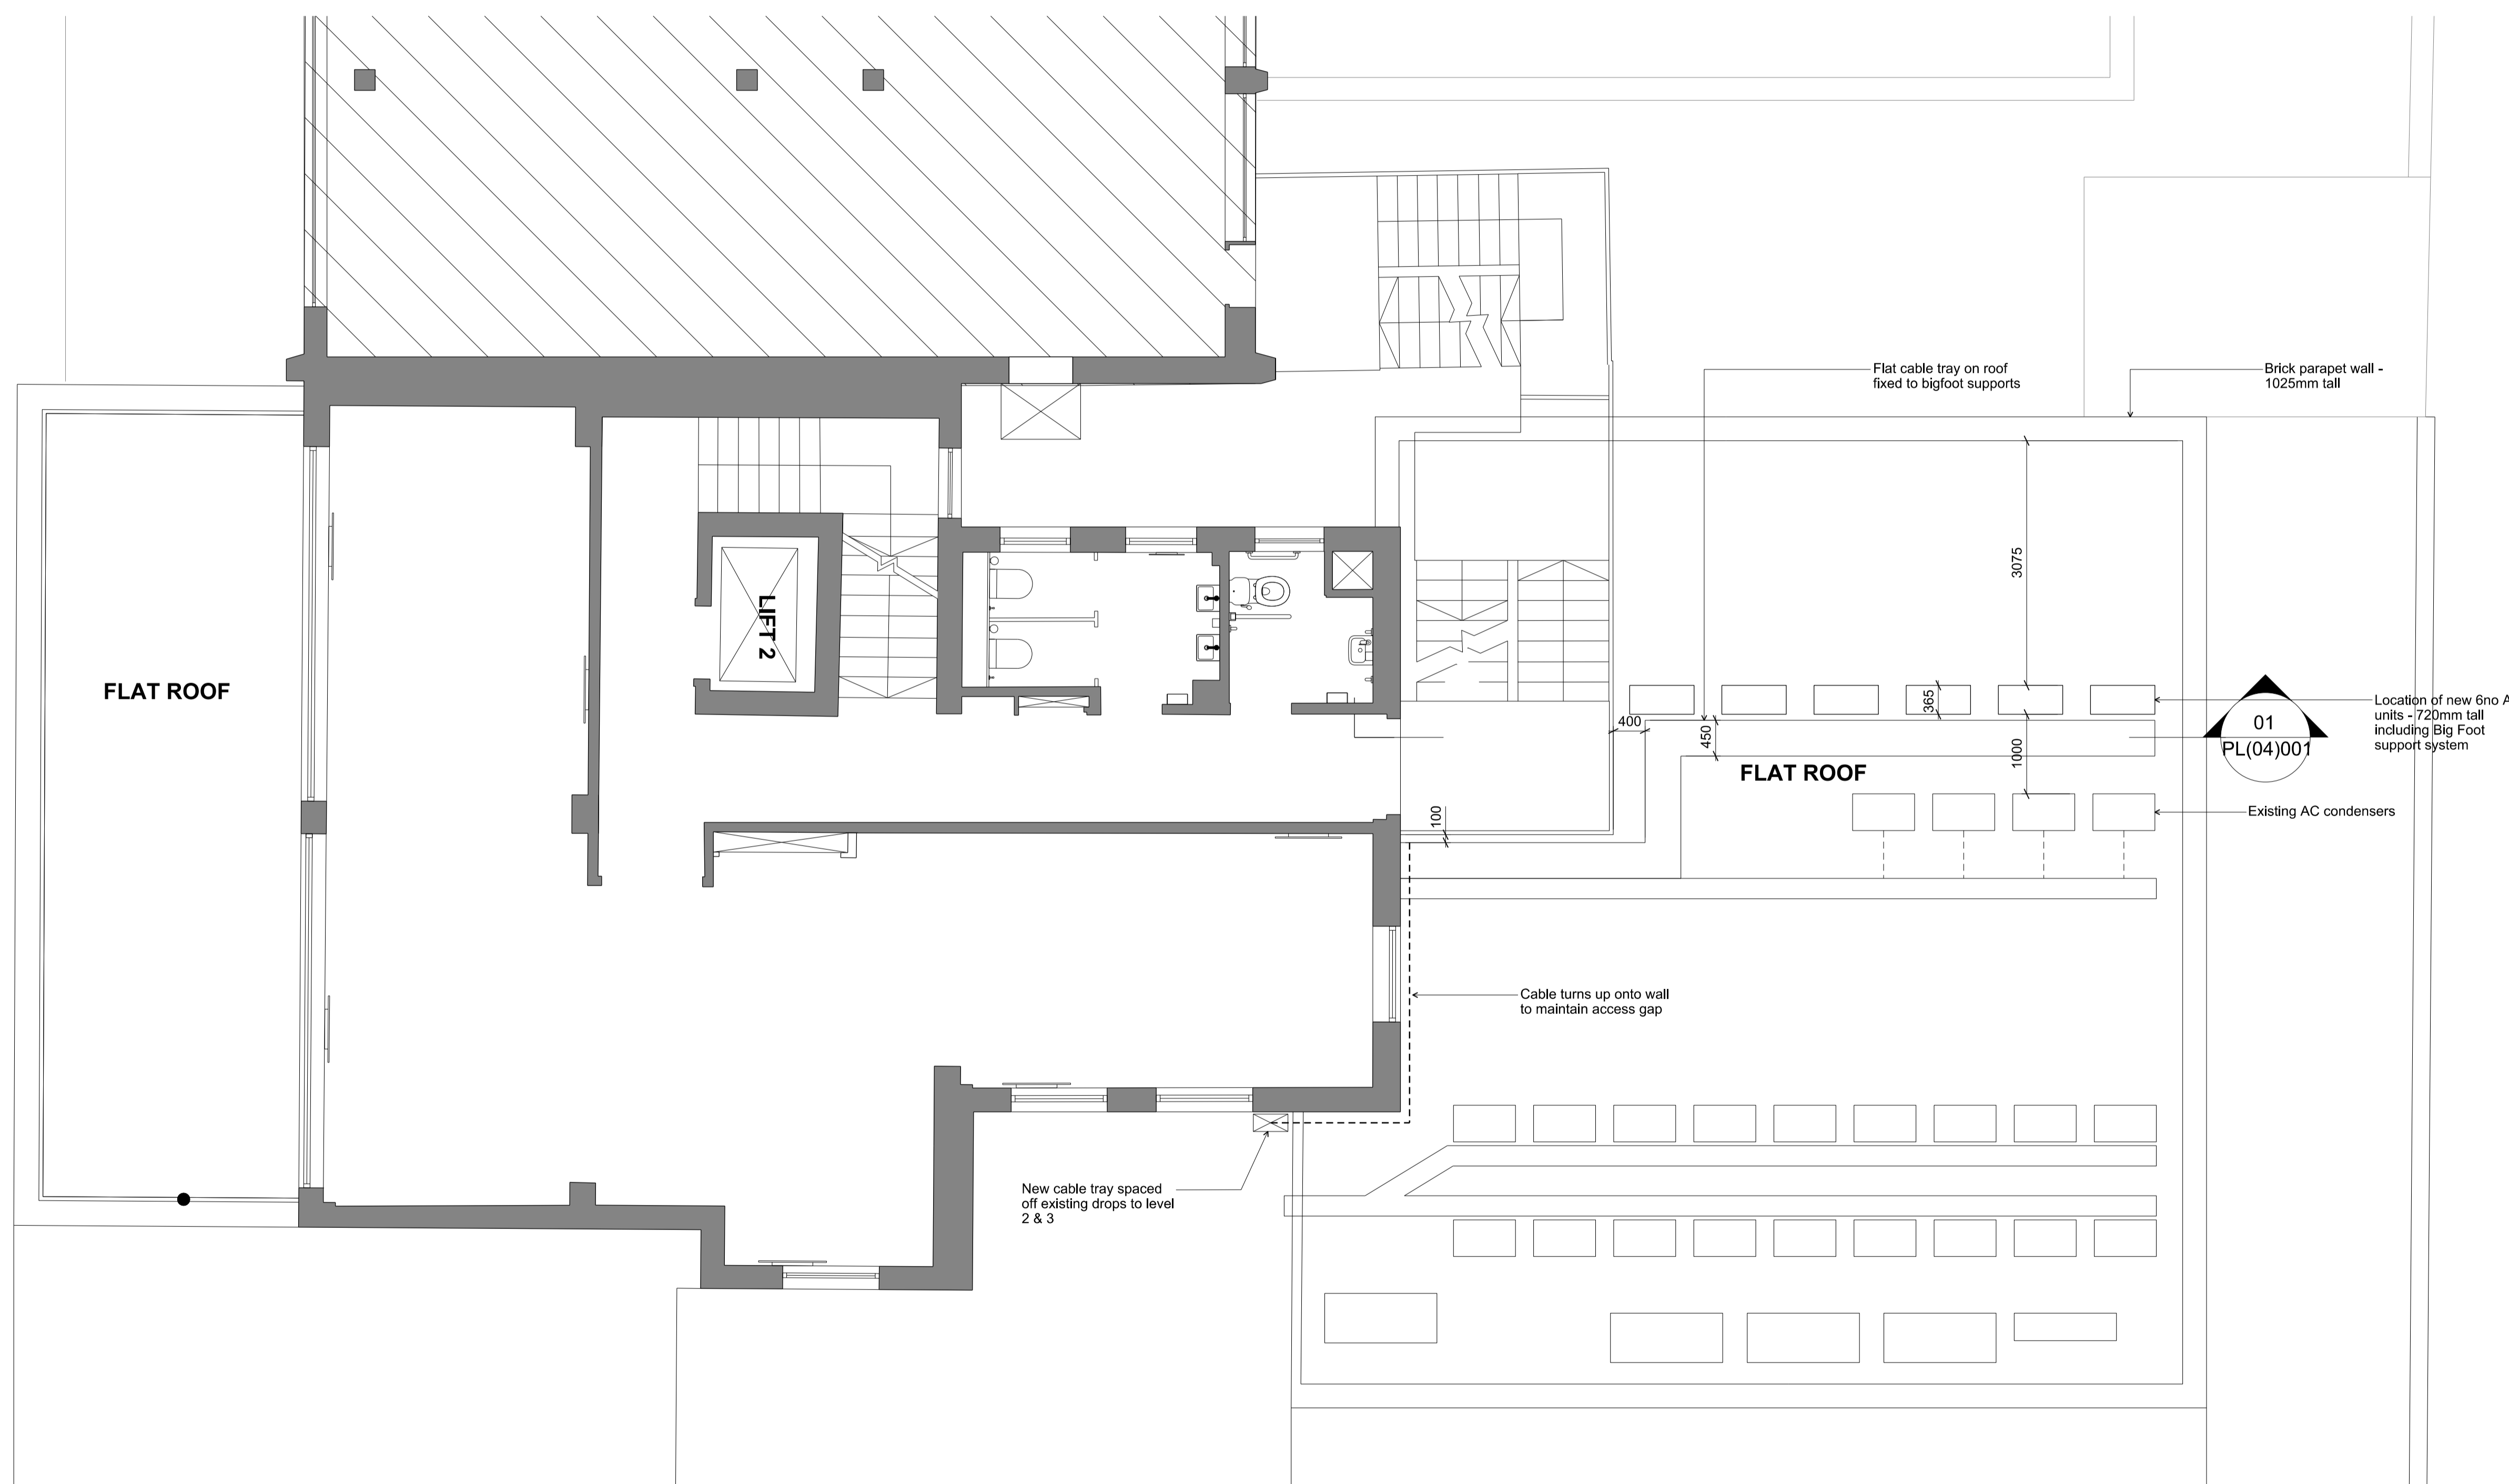


DO NOT SCALE THIS DRAWING

Contractors are to check all dimensions prior to commencement on site and notify the architect of any errors, omissions, or discrepancies.

TateHindle Limited retain copyright of this drawing. It may not be copied, altered or reproduced in any way without their written authority.

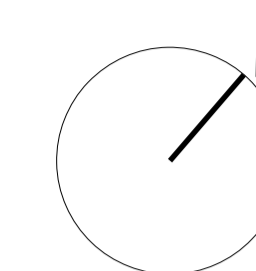

Rev	Description	Date	Checked
01	Section ref. added	01-08-17	JP
00	Planning Issue	24-03-17	FF

Status
FOR PLANNING


Client
PLATINE HOLDINGS

Project
33 ALFRED PLACE

Drawing
**FIFTH FLOOR
PROPOSED PLAN
GA**

Scale	Drawn	Date	Checked
1:50@A1	FF	24-03-17	JP

Project no.	Dwg	Revision
15065	PL(03)015	01

 

FIFTH FLOOR PLAN - PROPOSED

tatehindle

TateHindle Limited
1 Lindsey Street
Smithfield
London EC1A 9HP
T 020 7332 4850
mail@tatehindle.co.uk
www.tatehindle.co.uk