


General Notes
This drawing is to be used for its status purpose only

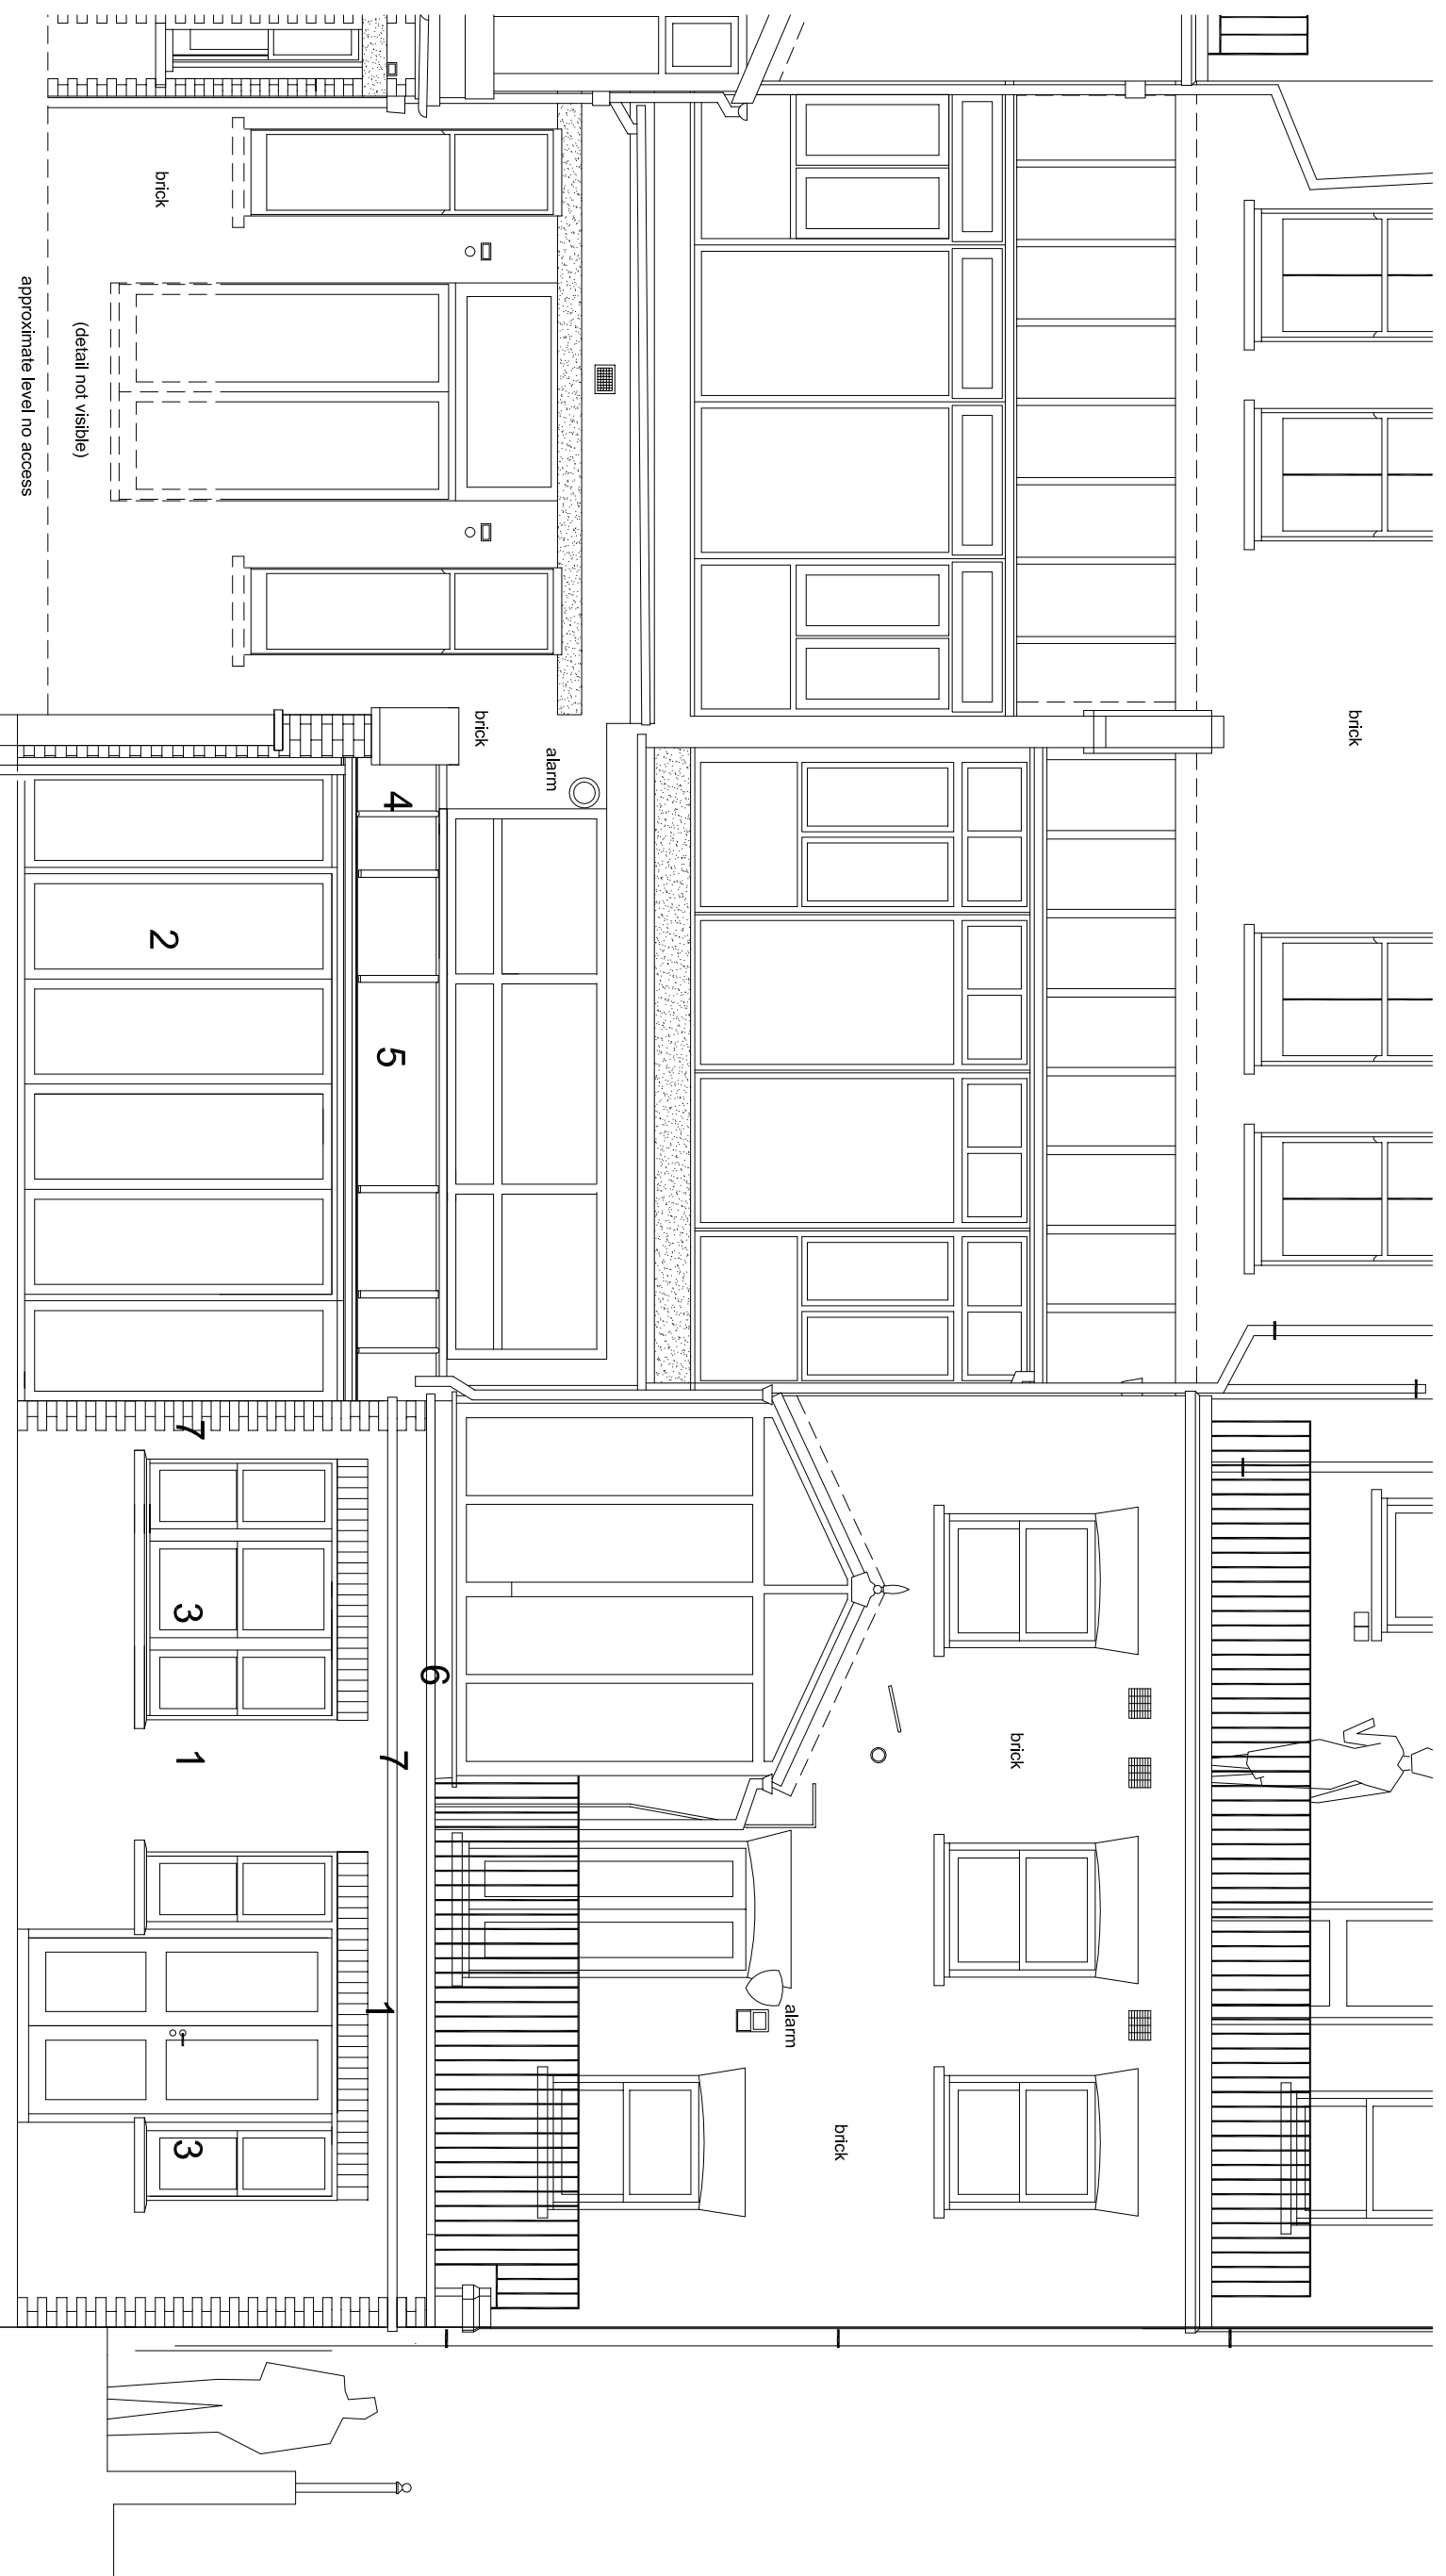

Material Key

1. Stock Brick to match existing
2. Powdercoated aluminium doors
3. Painted timber windows/doors
4. Metal sheet roof
5. Glazed Roof
6. Precast coping
7. Brick Detail

Rev. C Revised fenestration 25-07-2017
 Rev. B Revised rear elevation 21-06-2017
 Rev. A Revised rear elevation 16-06-2017

project no.	1702
drawing no.	P02
revision no.	C
scale	1:50@A3
status	Planning
drawing title	Flat 1, 96 Greencroft Gardens NW6 3PH Proposed Rear Elevation

project no.	1702
drawing no.	P02
revision no.	C
scale	1:50@A3
status	Planning

Guy Walker
 Shelley Walk
 Batts Bridge Road
 Maresfield, Uckfield
 East Sussex
 TN22 2HJ
 Tel: 0779 9061715