




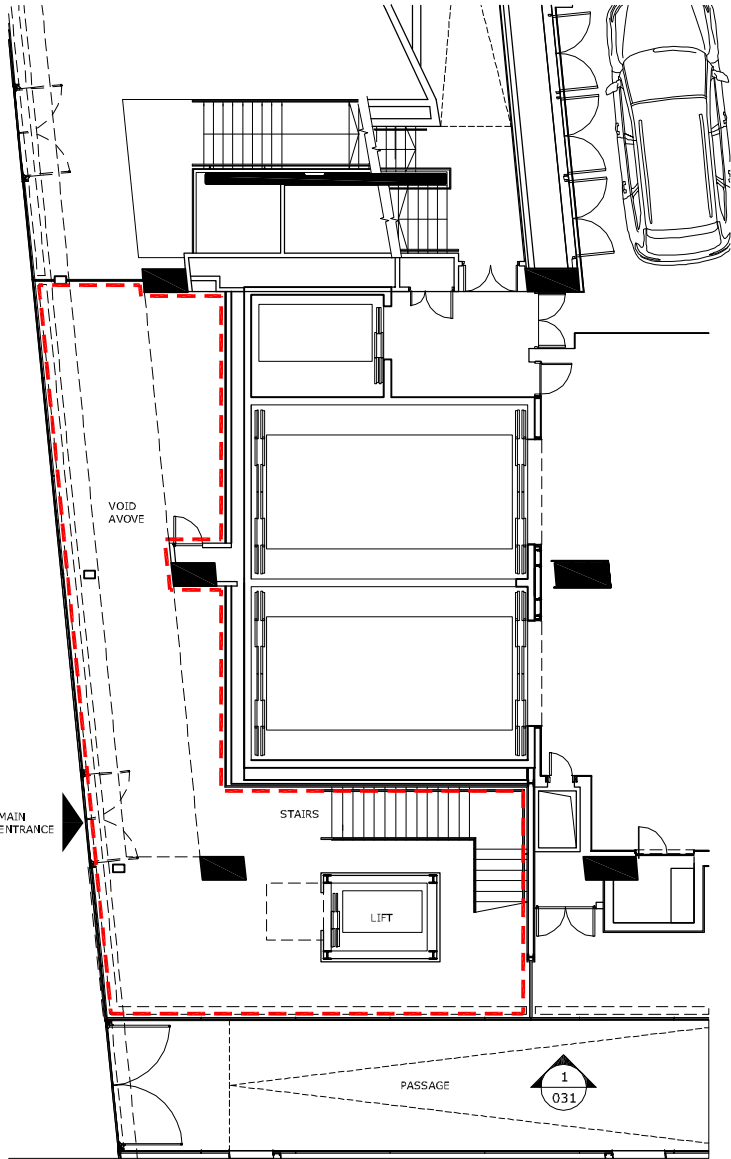

1 CONSENTED GROUND FLOOR PLAN
1:200 @ A3

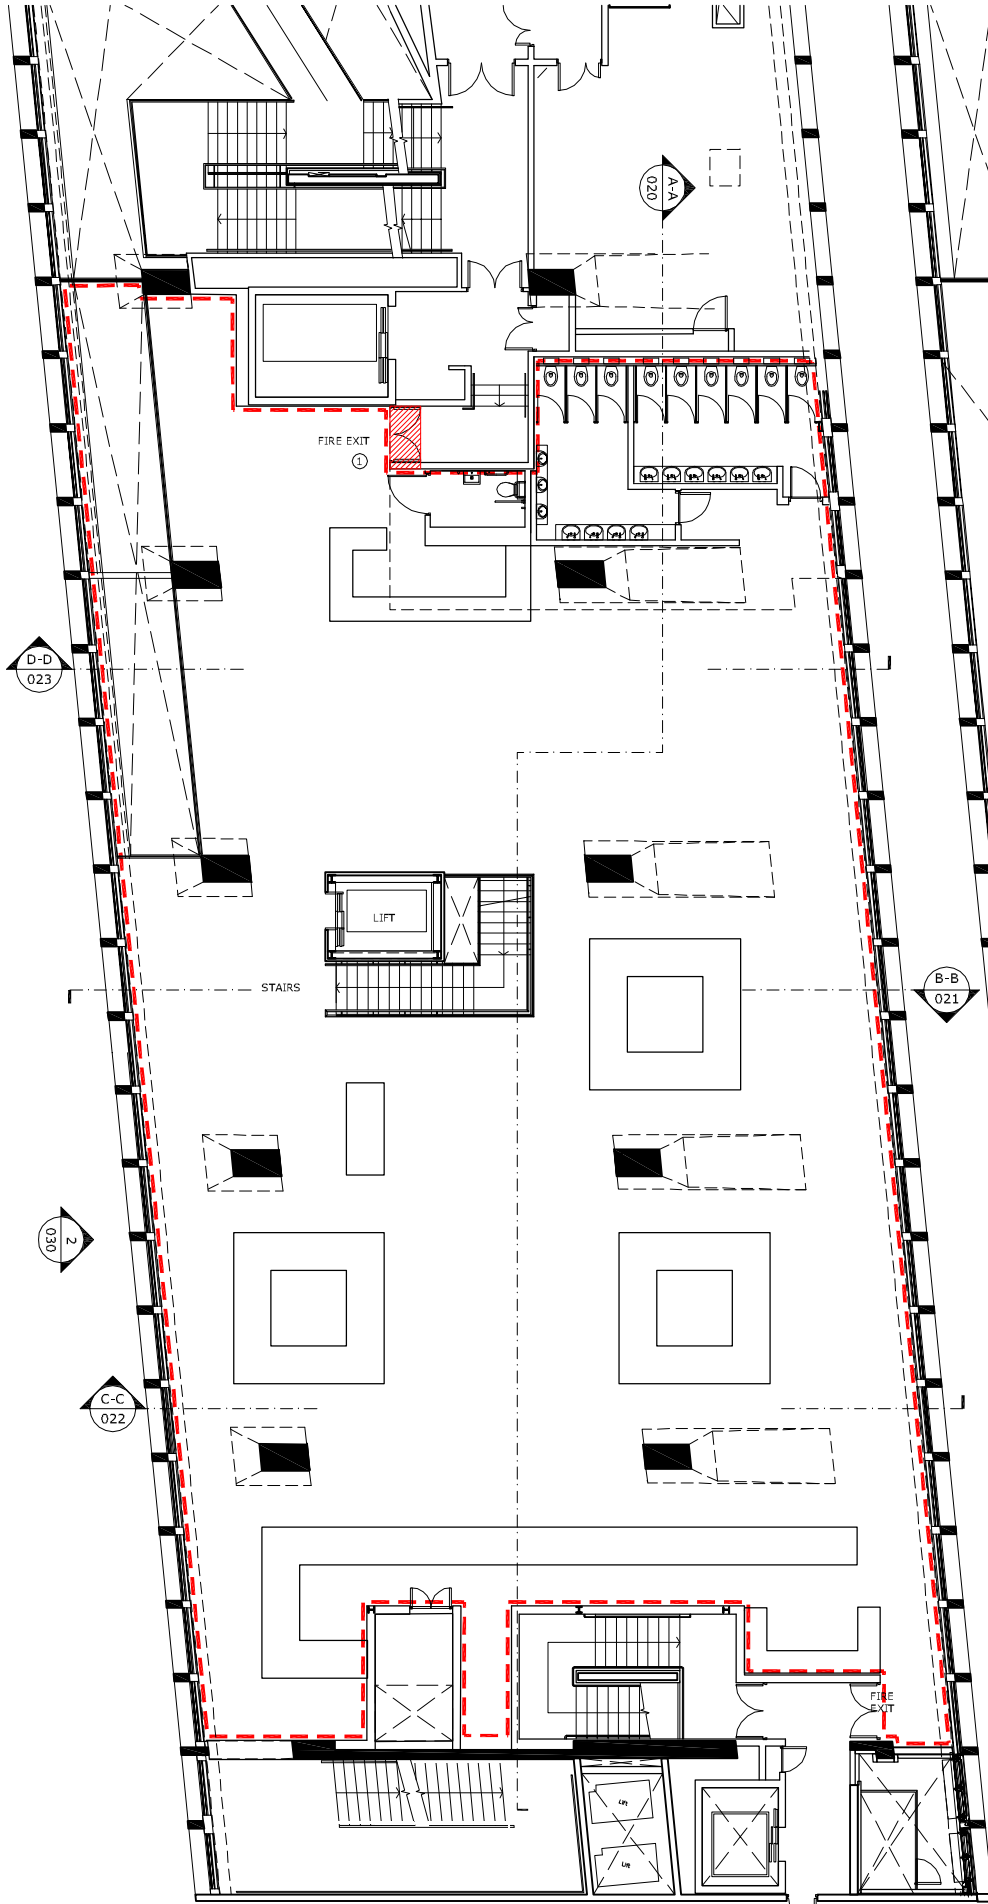

2 CONSENTED FIRST FLOOR PLAN
1:200 @ A3

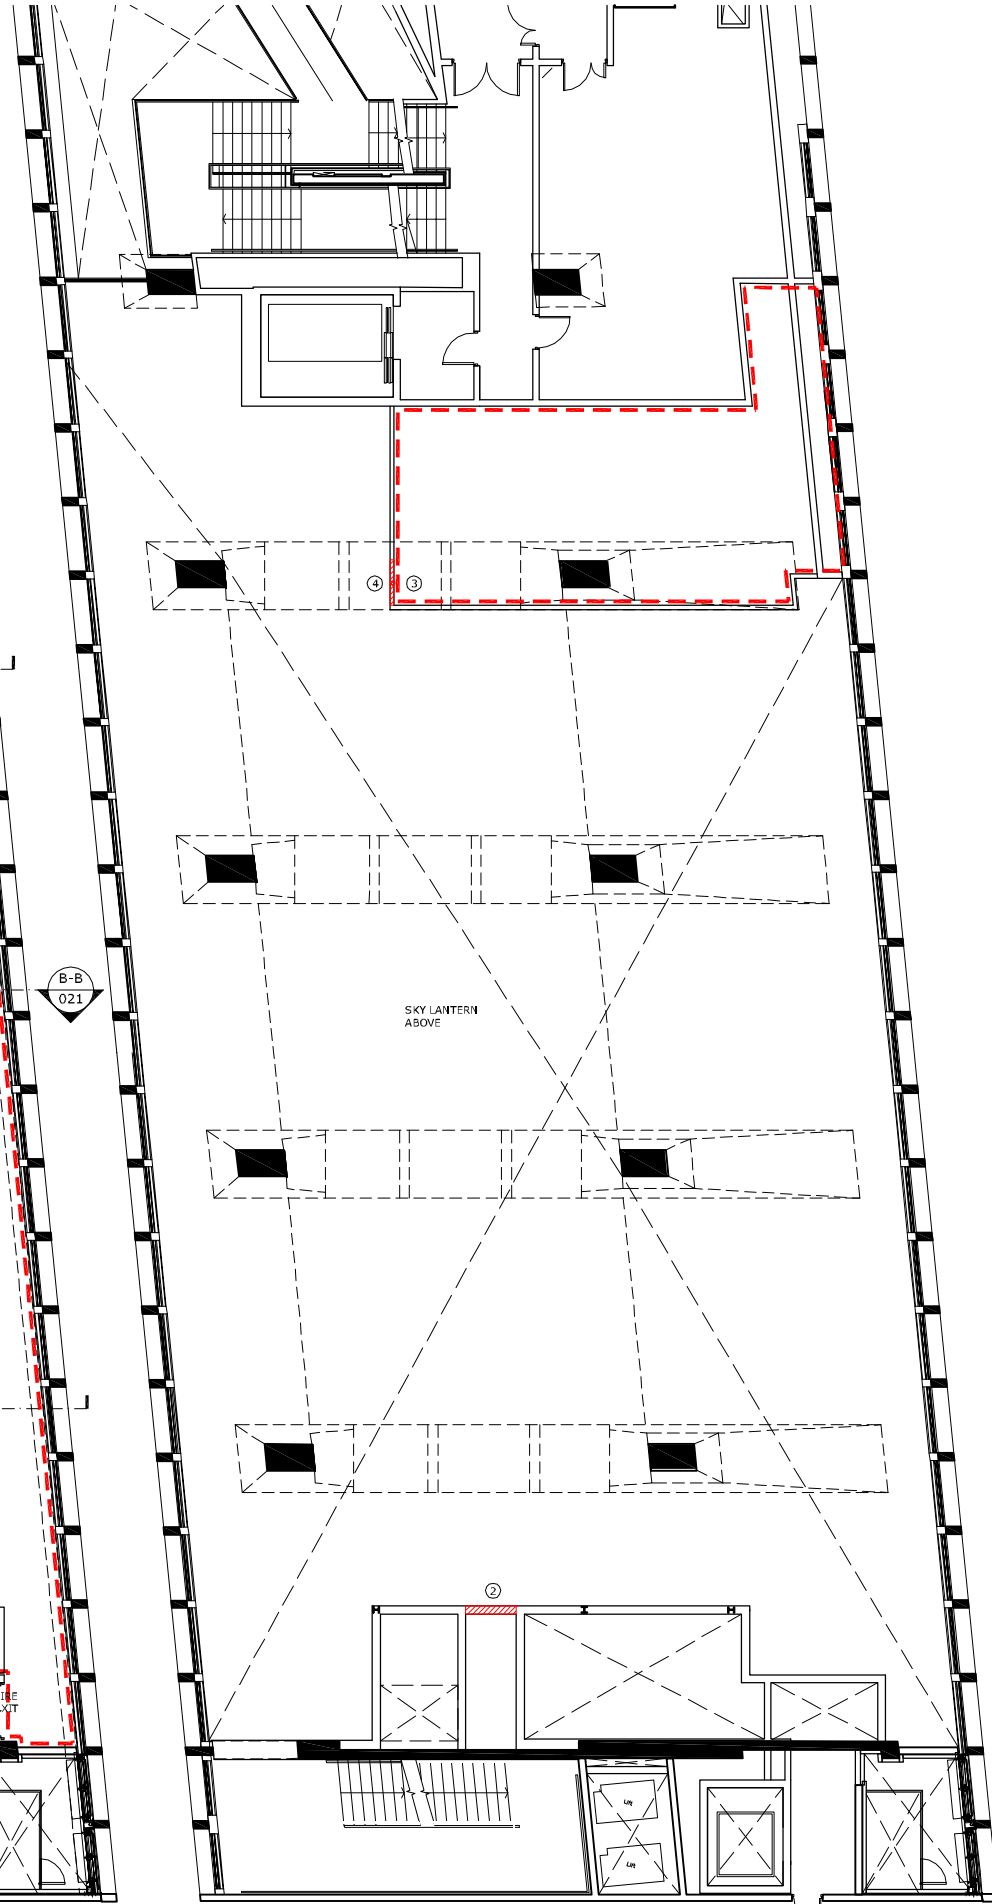

3 CONSENTED MEZZANINE FLOOR PLAN
1:200 @ A3

GENERAL NOTES:

ALL DIMENSIONS TO BE CHECKED ON SITE
ANY OMISSIONS OR DISCREPANCIES TO BE
REPORTED TO THE ARCHITECT IMMEDIATELY
IF IN DOUBT ASK

-  DEMOLITION
 BOUNDARY LINE

DEMOLITIONS

1. RELOCATION OF DOORS (N.B. DOORS ADDED IN LANDLORD REFURBISHMENT, APPLICATION NOS. 2013/1597/P AND 2013/1961/L)
2. REMOVAL OF PLASTERBOARD AT HIGH LEVEL (N.B. PLASTERBOARD ADDED IN LANDLORD REFURBISHMENT, APPLICATION NOS. 2013/1597/P AND 2013/1961/L)
3. 100MM Ø CORE DRILL HOLE FOR SPRINKLER PIPES (N.B. HISTORIC BUILDING FABRIC)
4. REMOVAL OF PORTION OF STUDYWORK PARTITION WALL TO ALLOW OPENING TO PROPOSED PLANT AREA (N.B. PARTITION ADDED IN LANDLORD REFURBISHMENT, APPLICATION NOS. 2013/1597/P AND 2013/1961/L)

P5	04.07.17	AMENDMENT	FG
P4	21.06.17	LISTED BUILDING CONSENT	FG
P3	13.06.17	LISTED BUILDING CONSENT	FG
P2	05.06.17	AMENDMENT	FG
P1	31.05.17	PLANNING	FG
REV	DATE	NOTES	DR

PLANNING

CLIENT

VAPIANO®
PASTA | PIZZA | BAR

ARCHITECT

FINKERNAGEL ROSS

Third Floor
Unicorn House
221-222 Shoreditch High Street
London E1 6PJ

Tel: 020 7377 5114
info@finkernagelross.com
www.finkernagelross.com

PROJECT

VAPIANO LONDON 4 CENTRE POINT LONDON WC2H


DRAWING TITLE

CONSENTED GROUND, FIRST FLOOR & MEZZANINE PLANS

DRAWN	DR. DATE	CHECKED	CH. DATE
FG	05.05.17	ND	08.05.17

SCALE	SHEET SIZE
1:100	A1

DRAWING NO	REVISION
VAP-LON4-001	P5

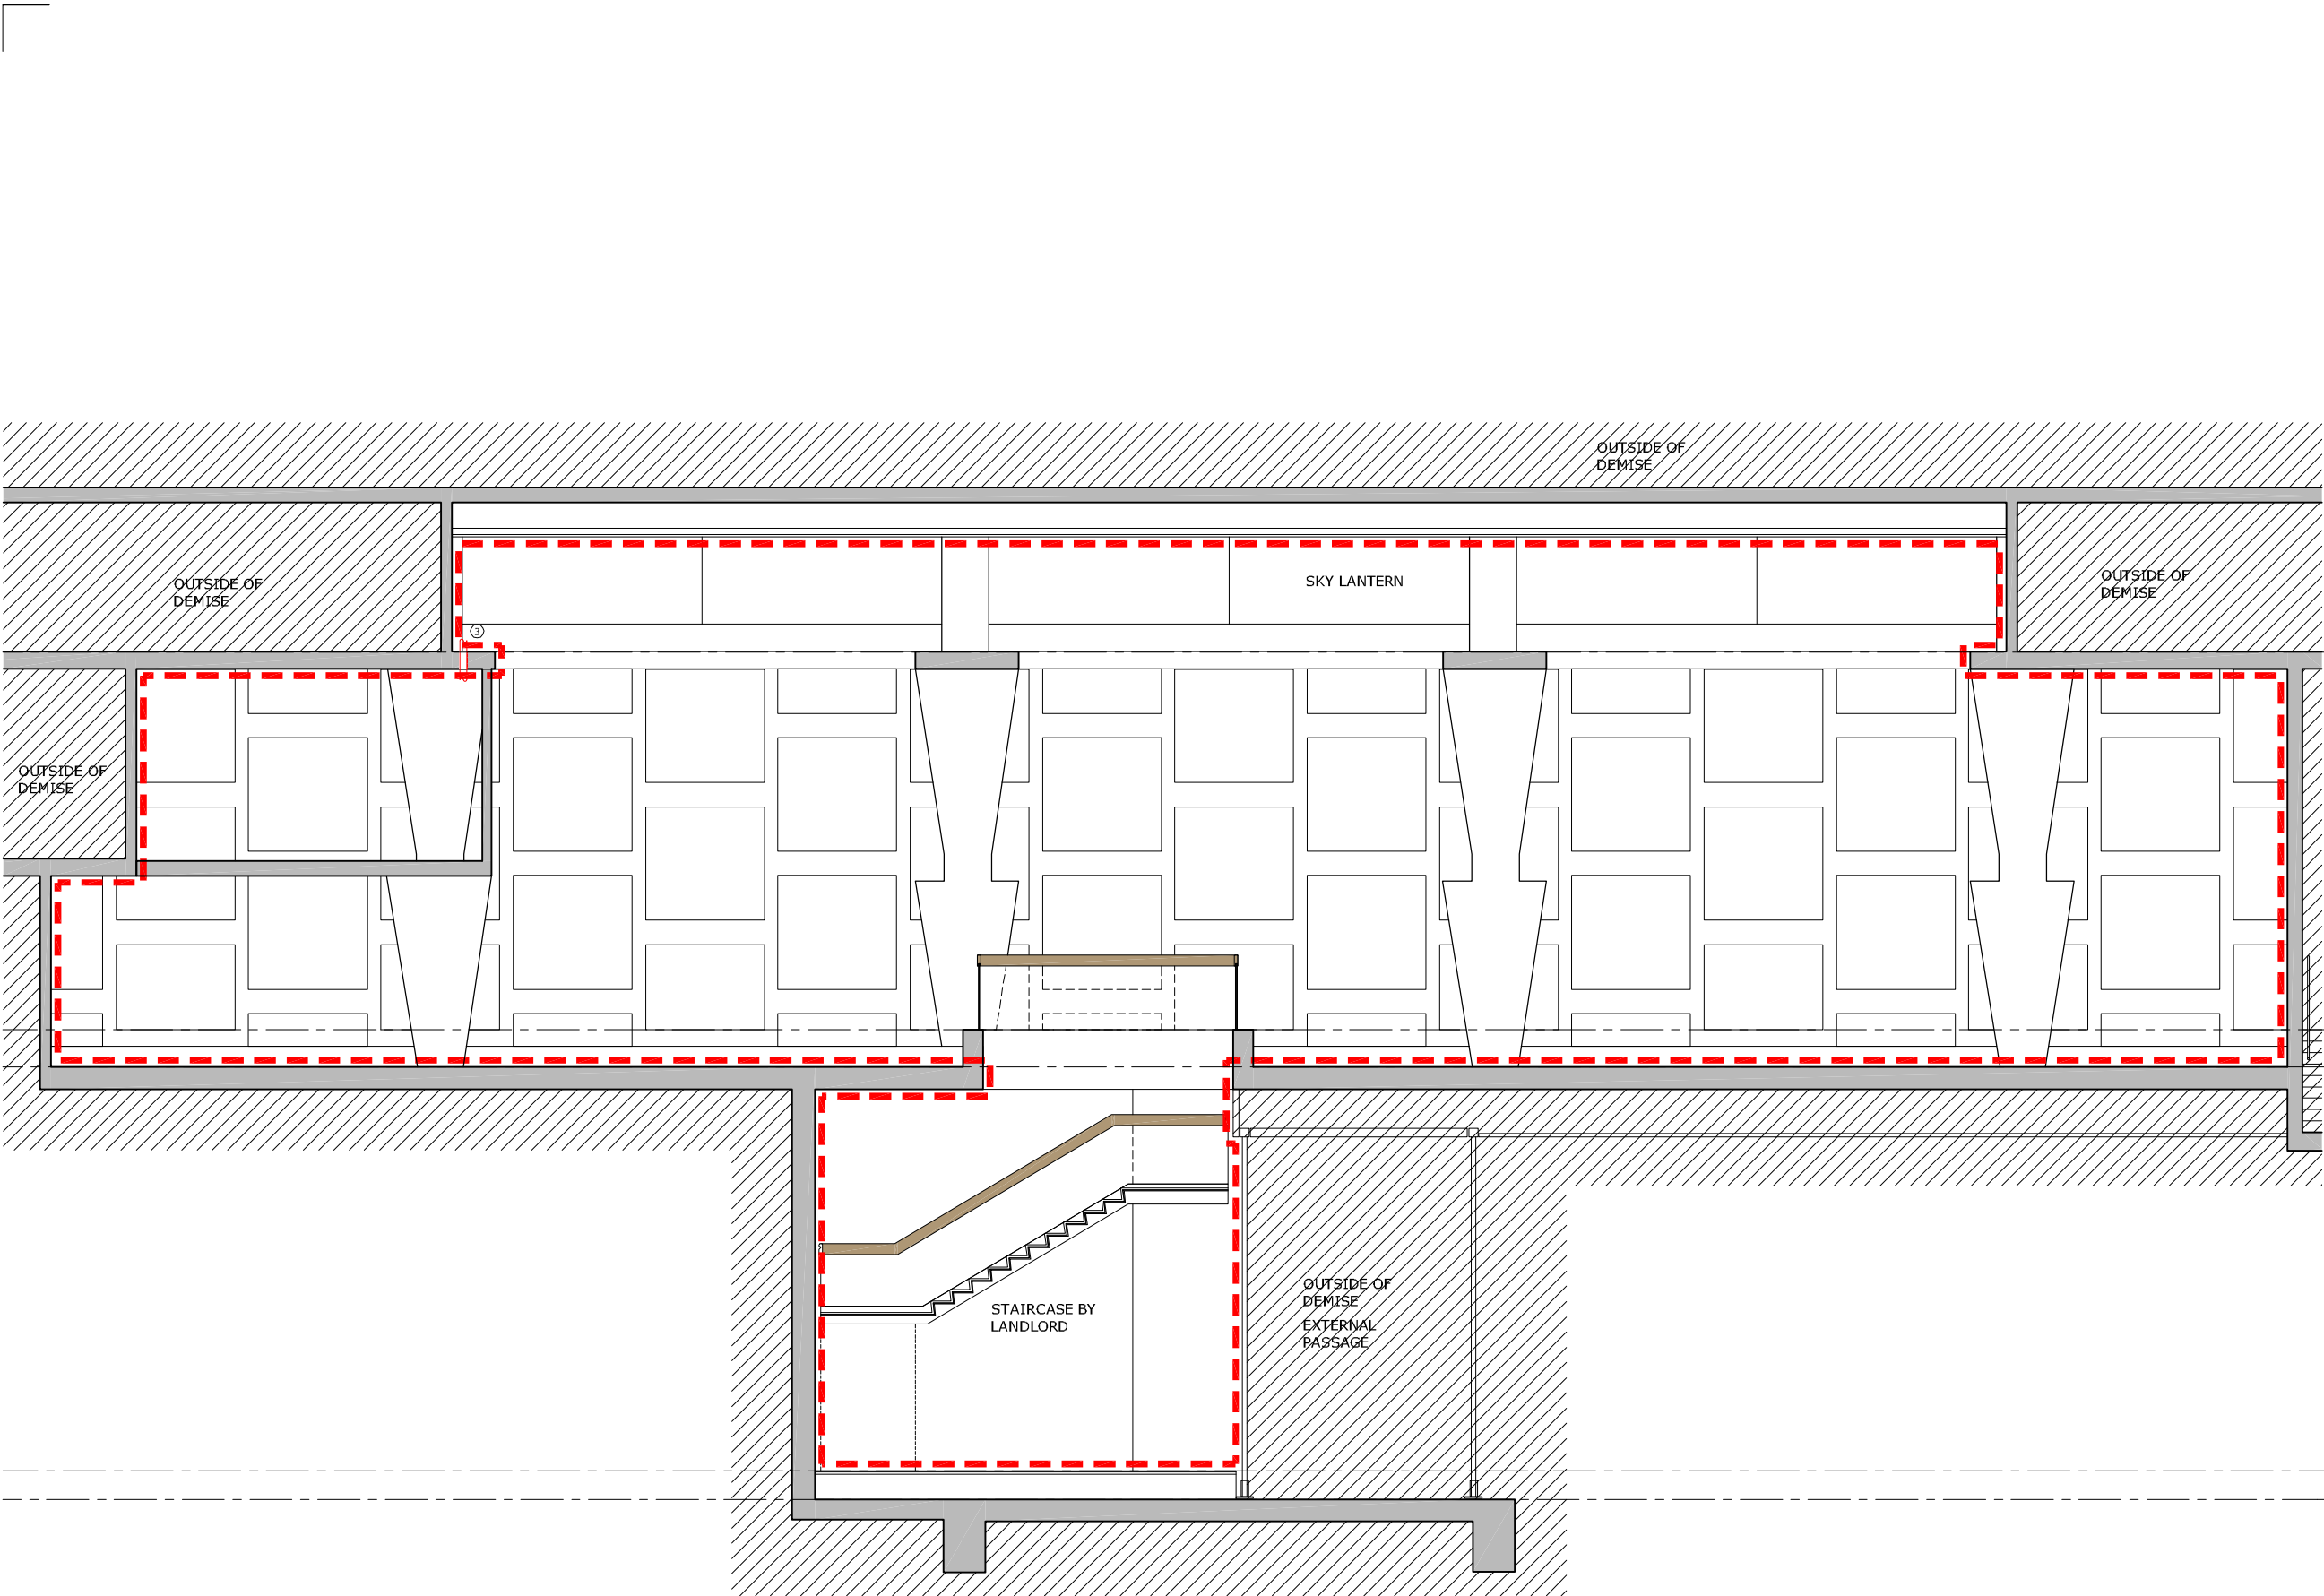

GENERAL NOTES:
DO NOT SCALE FROM THIS DRAWING
ALL DIMENSIONS TO BE CHECKED ON SITE
ANY OMISSIONS OR DISCREPANCIES TO BE REPORTED TO THE ARCHITECT IMMEDIATELY
IF IN DOUBT ASK

 DEMOLITION
 BOUNDARY LINE

- DEMOLITIONS
1. RELOCATION OF DOORS (N.B. DOORS ADDED IN LANDLORD REFURBISHMENT, APPLICATION NOS. 2013/1597/P AND 2013/1961/L)
 2. REMOVAL OF PLASTERBOARD AT HIGH LEVEL (N.B. PLASTERBOARD ADDED IN LANDLORD REFURBISHMENT, APPLICATION NOS. 2013/1597/P AND 2013/1961/L)
 3. 100MM Ø CORE DRILL HOLE FOR SPRINKLER PIPES (N.B. HISTORIC BUILDING FABRIC)
 4. REMOVAL OF PORTION OF STUDWORK PARTITION WALL TO ALLOW OPENING TO PROPOSED PLANT AREA (N.B. PARTITION ADDED IN LANDLORD REFURBISHMENT, APPLICATION NOS. 2013/1597/P AND 2013/1961/L)

P1 08.06.17 PLANNING FG
REV DATE NOTES DR
DRAWING STATUS

PLANNING

CLIENT

VAPIANO®
PASTA | PIZZA | BAR

ARCHITECT

FINKERNAGEL ROSS

Third Floor
Unicorn House
221-222 Shoreditch High Street
London E1 6PJ

Tel: 020 7377 5114
info@finkernagelross.com
www.finkernagelross.com

PROJECT

**VAPIANO LONDON 4
CENTER POINT
LONDON WC 2H**

DRAWING TITLE

EXISTING SECTION A-A


DRAWN	DR. DATE	CHECKED	CH. DATE
FG	11.05.17	ND	15.05.17

SCALE	SHEET SIZE
1:50	A1

DRAWING NO	REVISION
VAP-LON4-020	P1

1 EXISTING SECTION A-A
1:100 @ A3

0 .5 1 2 5 METRES @ A3
M. 1:100

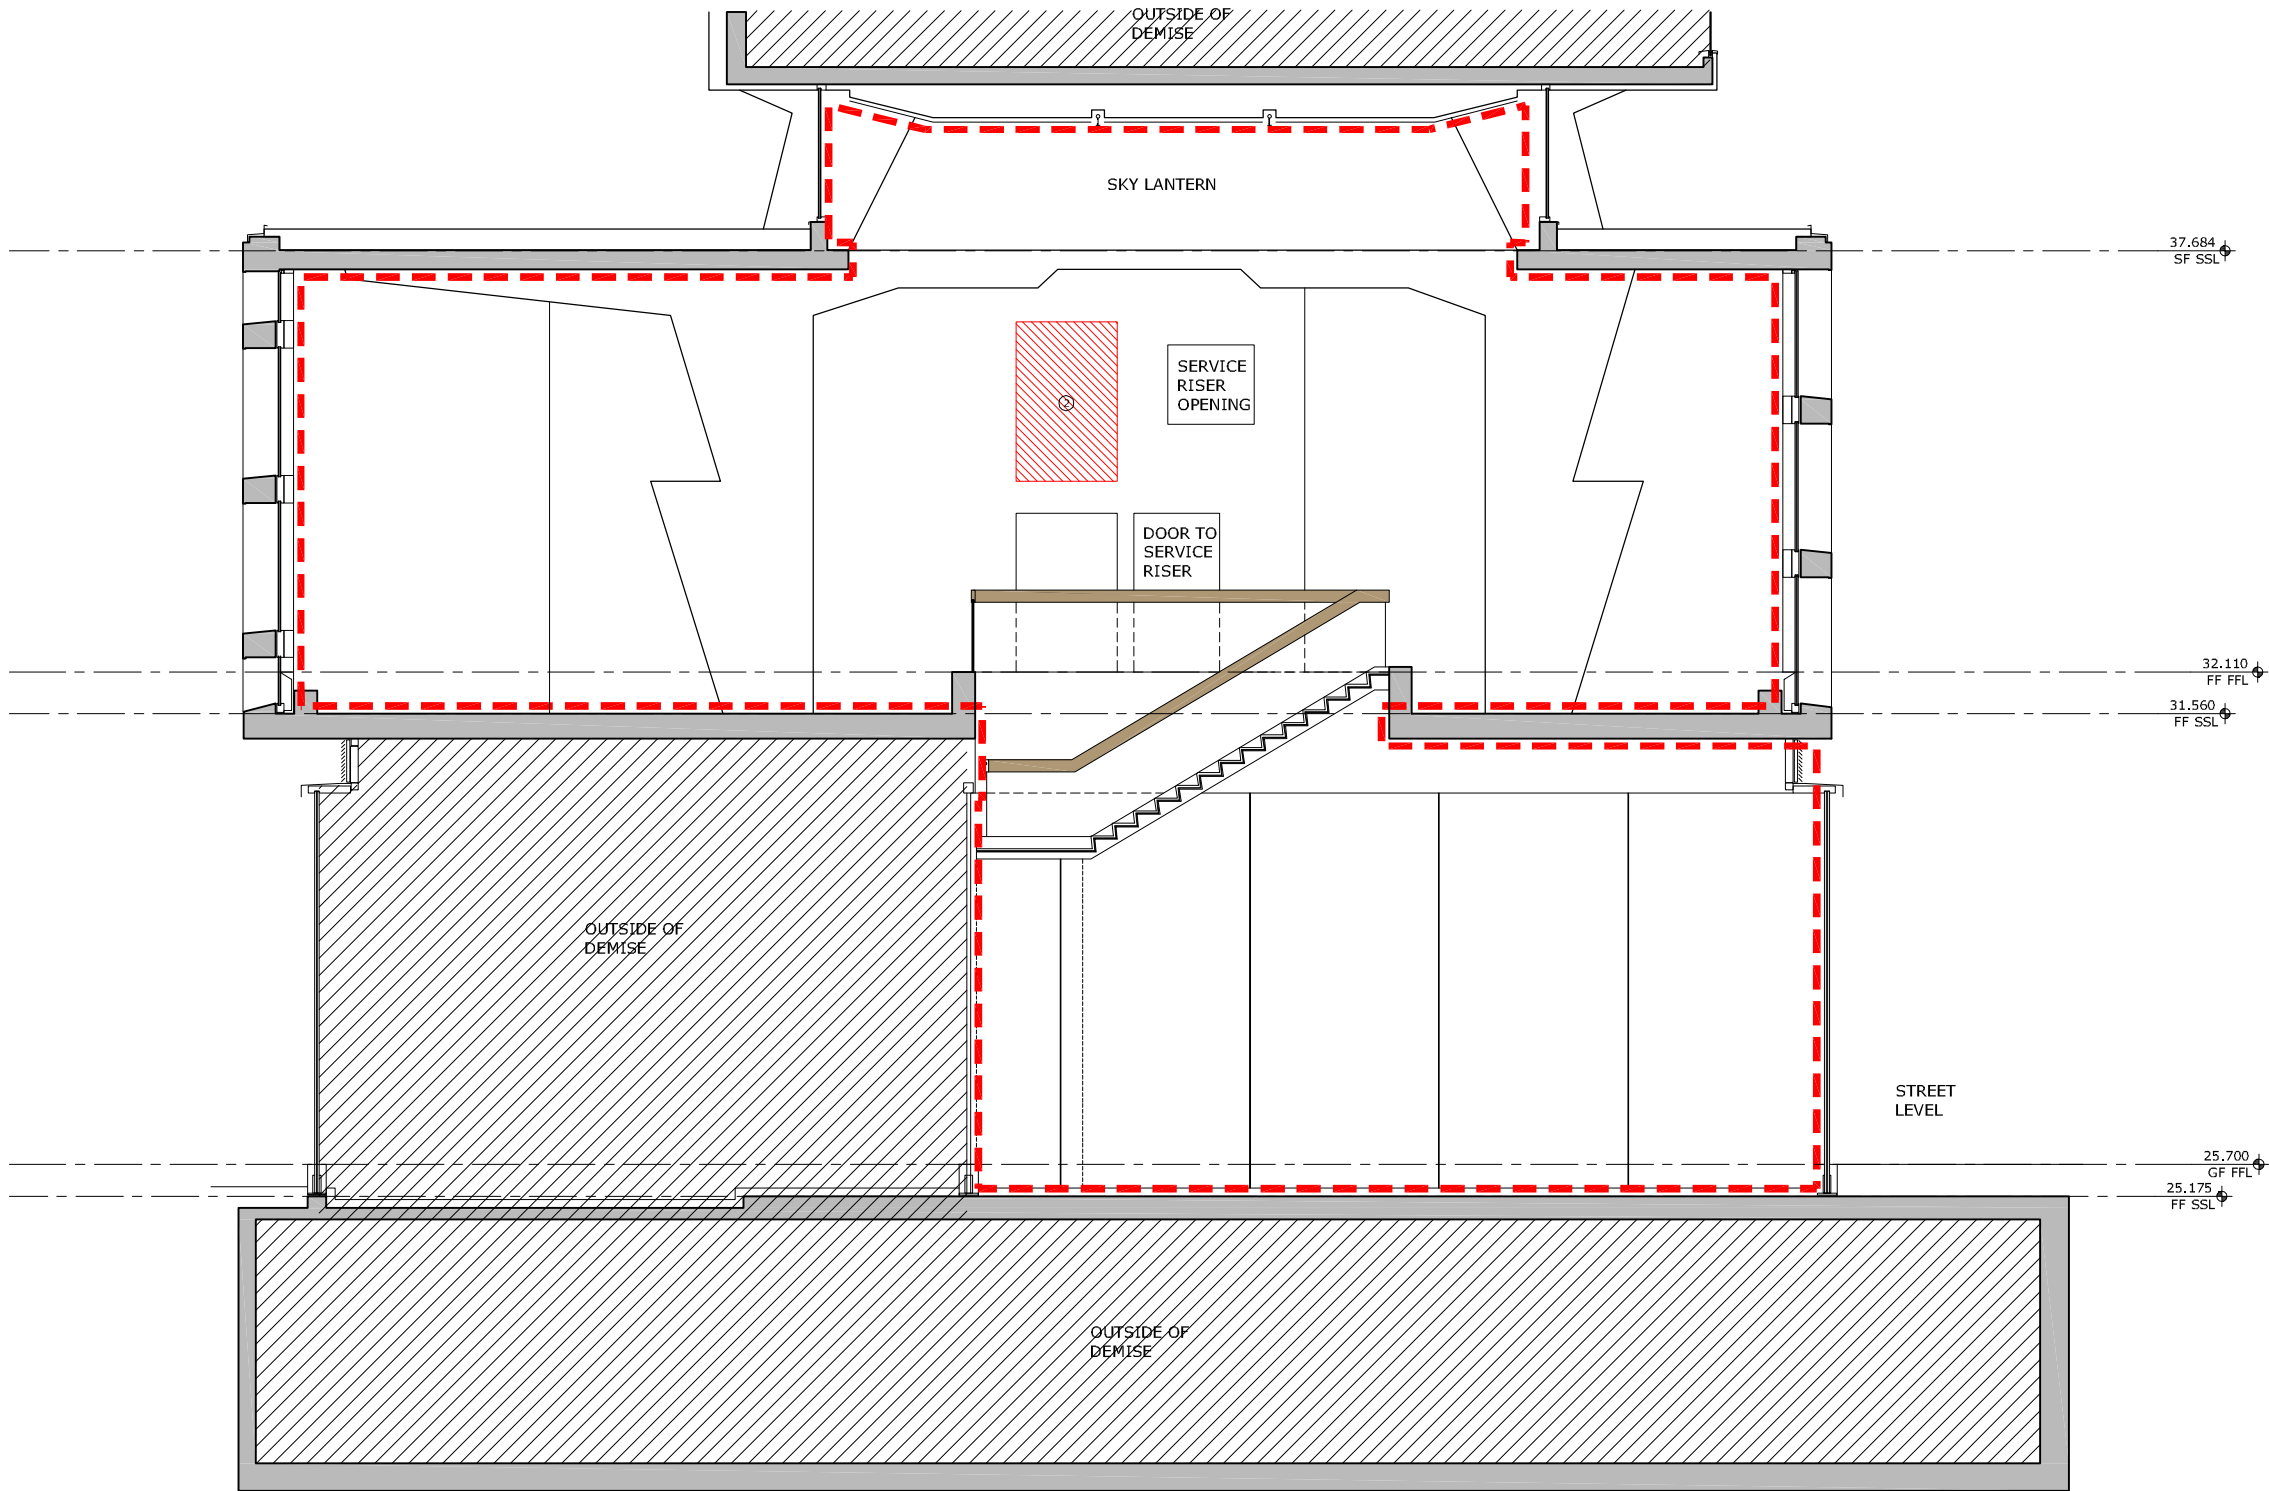

1 EXISTING SECTION B-B
1:100 @ A3



GENERAL NOTES:
DO NOT SCALE FROM THIS DRAWING
ALL DIMENSIONS TO BE CHECKED ON SITE
ANY OMISSIONS OR DISCREPANCIES TO BE REPORTED TO THE ARCHITECT IMMEDIATELY
IF IN DOUBT ASK

 DEMOLITION
 BOUNDARY LINE

- DEMOLITIONS
1. RELOCATION OF DOORS (N.B. DOORS ADDED IN LANDLORD REFURBISHMENT, APPLICATION NOS. 2013/1597/P AND 2013/1961/L)
 2. REMOVAL OF PLASTERBOARD AT HIGH LEVEL (N.B. PLASTERBOARD ADDED IN LANDLORD REFURBISHMENT, APPLICATION NOS. 2013/1597/P AND 2013/1961/L)
 3. 100MM Ø CORE DRILL HOLE FOR SPRINKLER PIPES (N.B. HISTORIC BUILDING FABRIC)
 4. REMOVAL OF PORTION OF STUDYWORK PARTITION WALL TO ALLOW OPENING TO PROPOSED PLANT AREA (N.B. PARTITION ADDED IN LANDLORD REFURBISHMENT, APPLICATION NOS. 2013/1597/P AND 2013/1961/L)

P1	08.06.17	PLANNING	FG
REV	DATE	NOTES	DR
DRAWING STATUS			

PLANNING

CLIENT

VAPIANO®
PASTA | PIZZA | BAR

ARCHITECT

FINKERNAGEL ROSS

Third Floor
Unicorn House
221-222 Shoreditch High Street
London E1 6PJ

Tel: 020 7377 5114
info@finkernagelross.com
www.finkernagelross.com

PROJECT

**VAPIANO LONDON 4
CENTER POINT
LONDON WC 2H**

DRAWING TITLE

EXISTING SECTION B-B

DRAWN	DR. DATE	CHECKED	CH. DATE
FG	11.05.17	ND	15.05.17

SCALE	SHEET SIZE
1:100	A3

DRAWING NO	REVISION
VAP-LON4-021	P1

GENERAL NOTES:
DO NOT SCALE FROM THIS DRAWING
ALL DIMENSIONS TO BE CHECKED ON SITE
ANY OMISSIONS OR DISCREPANCIES TO BE REPORTED TO THE ARCHITECT IMMEDIATELY
IF IN DOUBT ASK

 DEMOLITION

 BOUNDARY LINE

DEMOLITIONS

1. RELOCATION OF DOORS (N.B. DOORS ADDED IN LANDLORD REFURBISHMENT, APPLICATION NOS. 2013/1597/P AND 2013/1961/L)
2. REMOVAL OF PLASTERBOARD AT HIGH LEVEL (N.B. PLASTERBOARD ADDED IN LANDLORD REFURBISHMENT, APPLICATION NOS. 2013/1597/P AND 2013/1961/L)
3. 100MM Ø CORE DRILL HOLE FOR SPRINKLER PIPES (N.B. HISTORIC BUILDING FABRIC)
4. REMOVAL OF PORTION OF STUDWORK PARTITION WALL TO ALLOW OPENING TO PROPOSED PLANT AREA (N.B. PARTITION ADDED IN LANDLORD REFURBISHMENT, APPLICATION NOS. 2013/1597/P AND 2013/1961/L)

P1	08.06.17	PLANNING	FG
REV	DATE	NOTES	DR
DRAWING STATUS			

PLANNING

CLIENT

VAPIANO®
PASTA | PIZZA | BAR

ARCHITECT

FINKERNAGEL ROSS

Third Floor
Unicorn House
221-222 Shoreditch High Street
London E1 6RJ

Tel: 020 7377 5114
info@finkernagelross.com
www.finkernagelross.com

PROJECT

**VAPIANO LONDON 4
CENTER POINT
LONDON WC 2H**


DRAWING TITLE

EXISTING SECTION C-C

DRAWN	DR. DATE	CHECKED	CH. DATE
FG	11.05.17	ND	15.05.17


SCALE	SHEET SIZE
1:100	A3

DRAWING NO	REVISION
VAP-LON4-022	P1

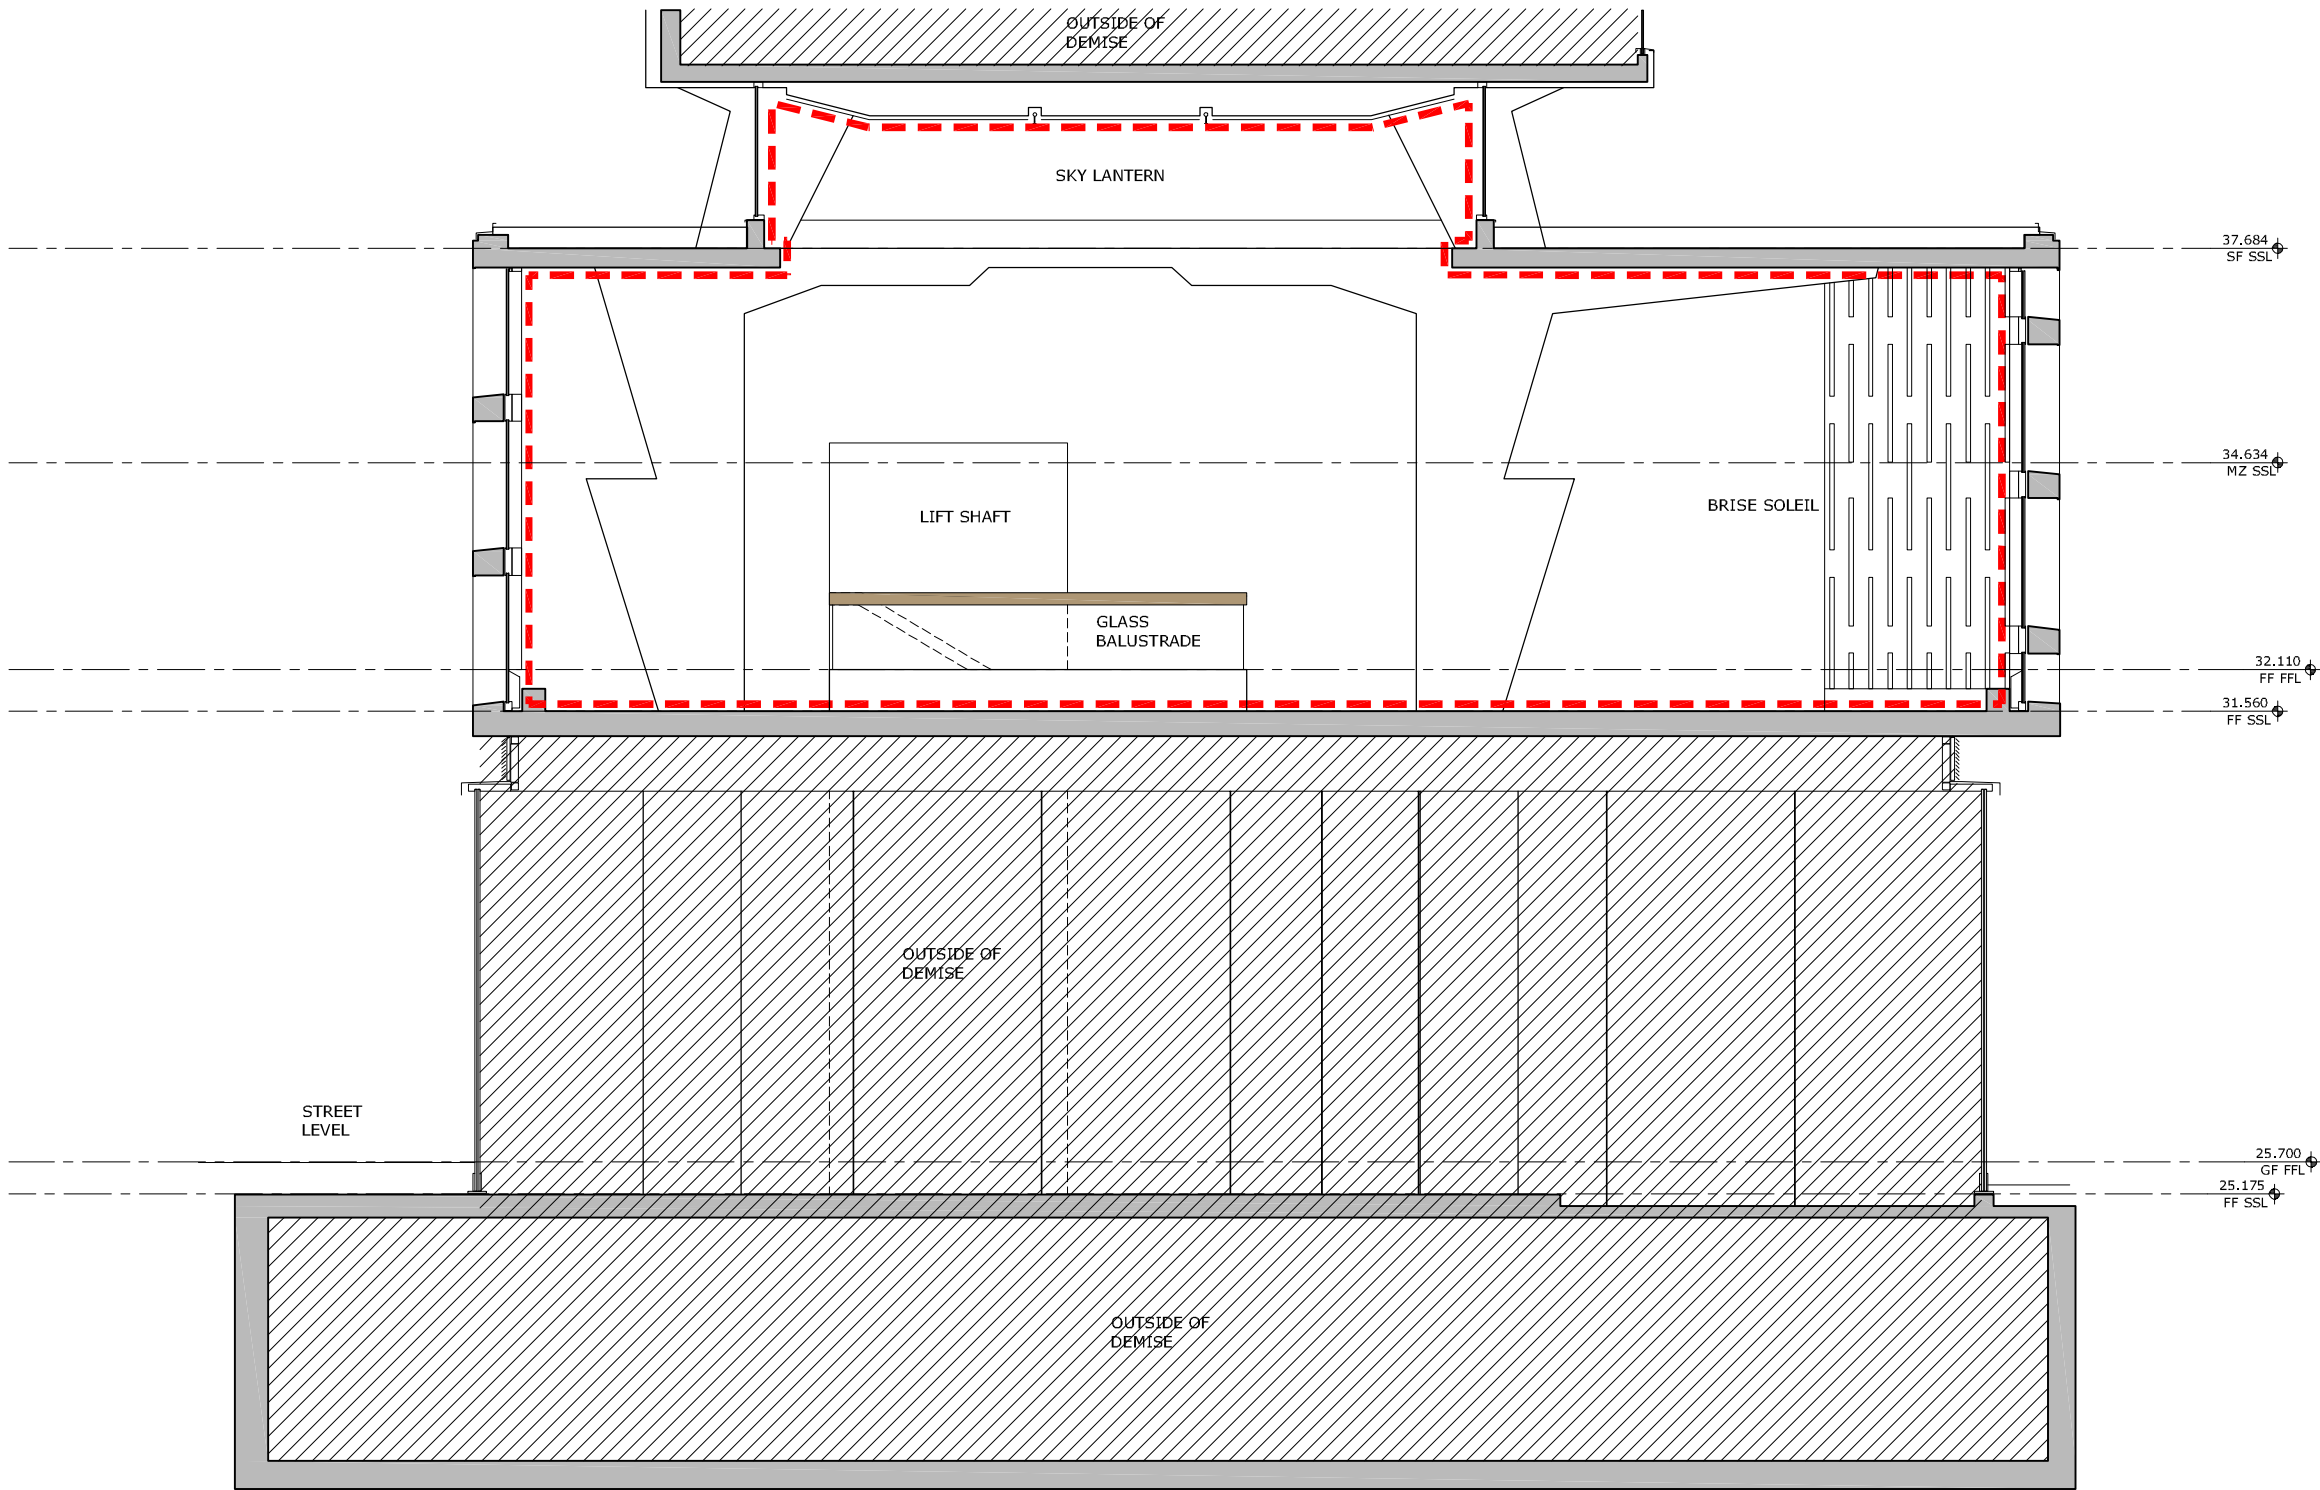

1 EXISTING SECTION C-C
1:100 @ A3

0 .5 1 2 5 METRES @ A3
M. 1:100

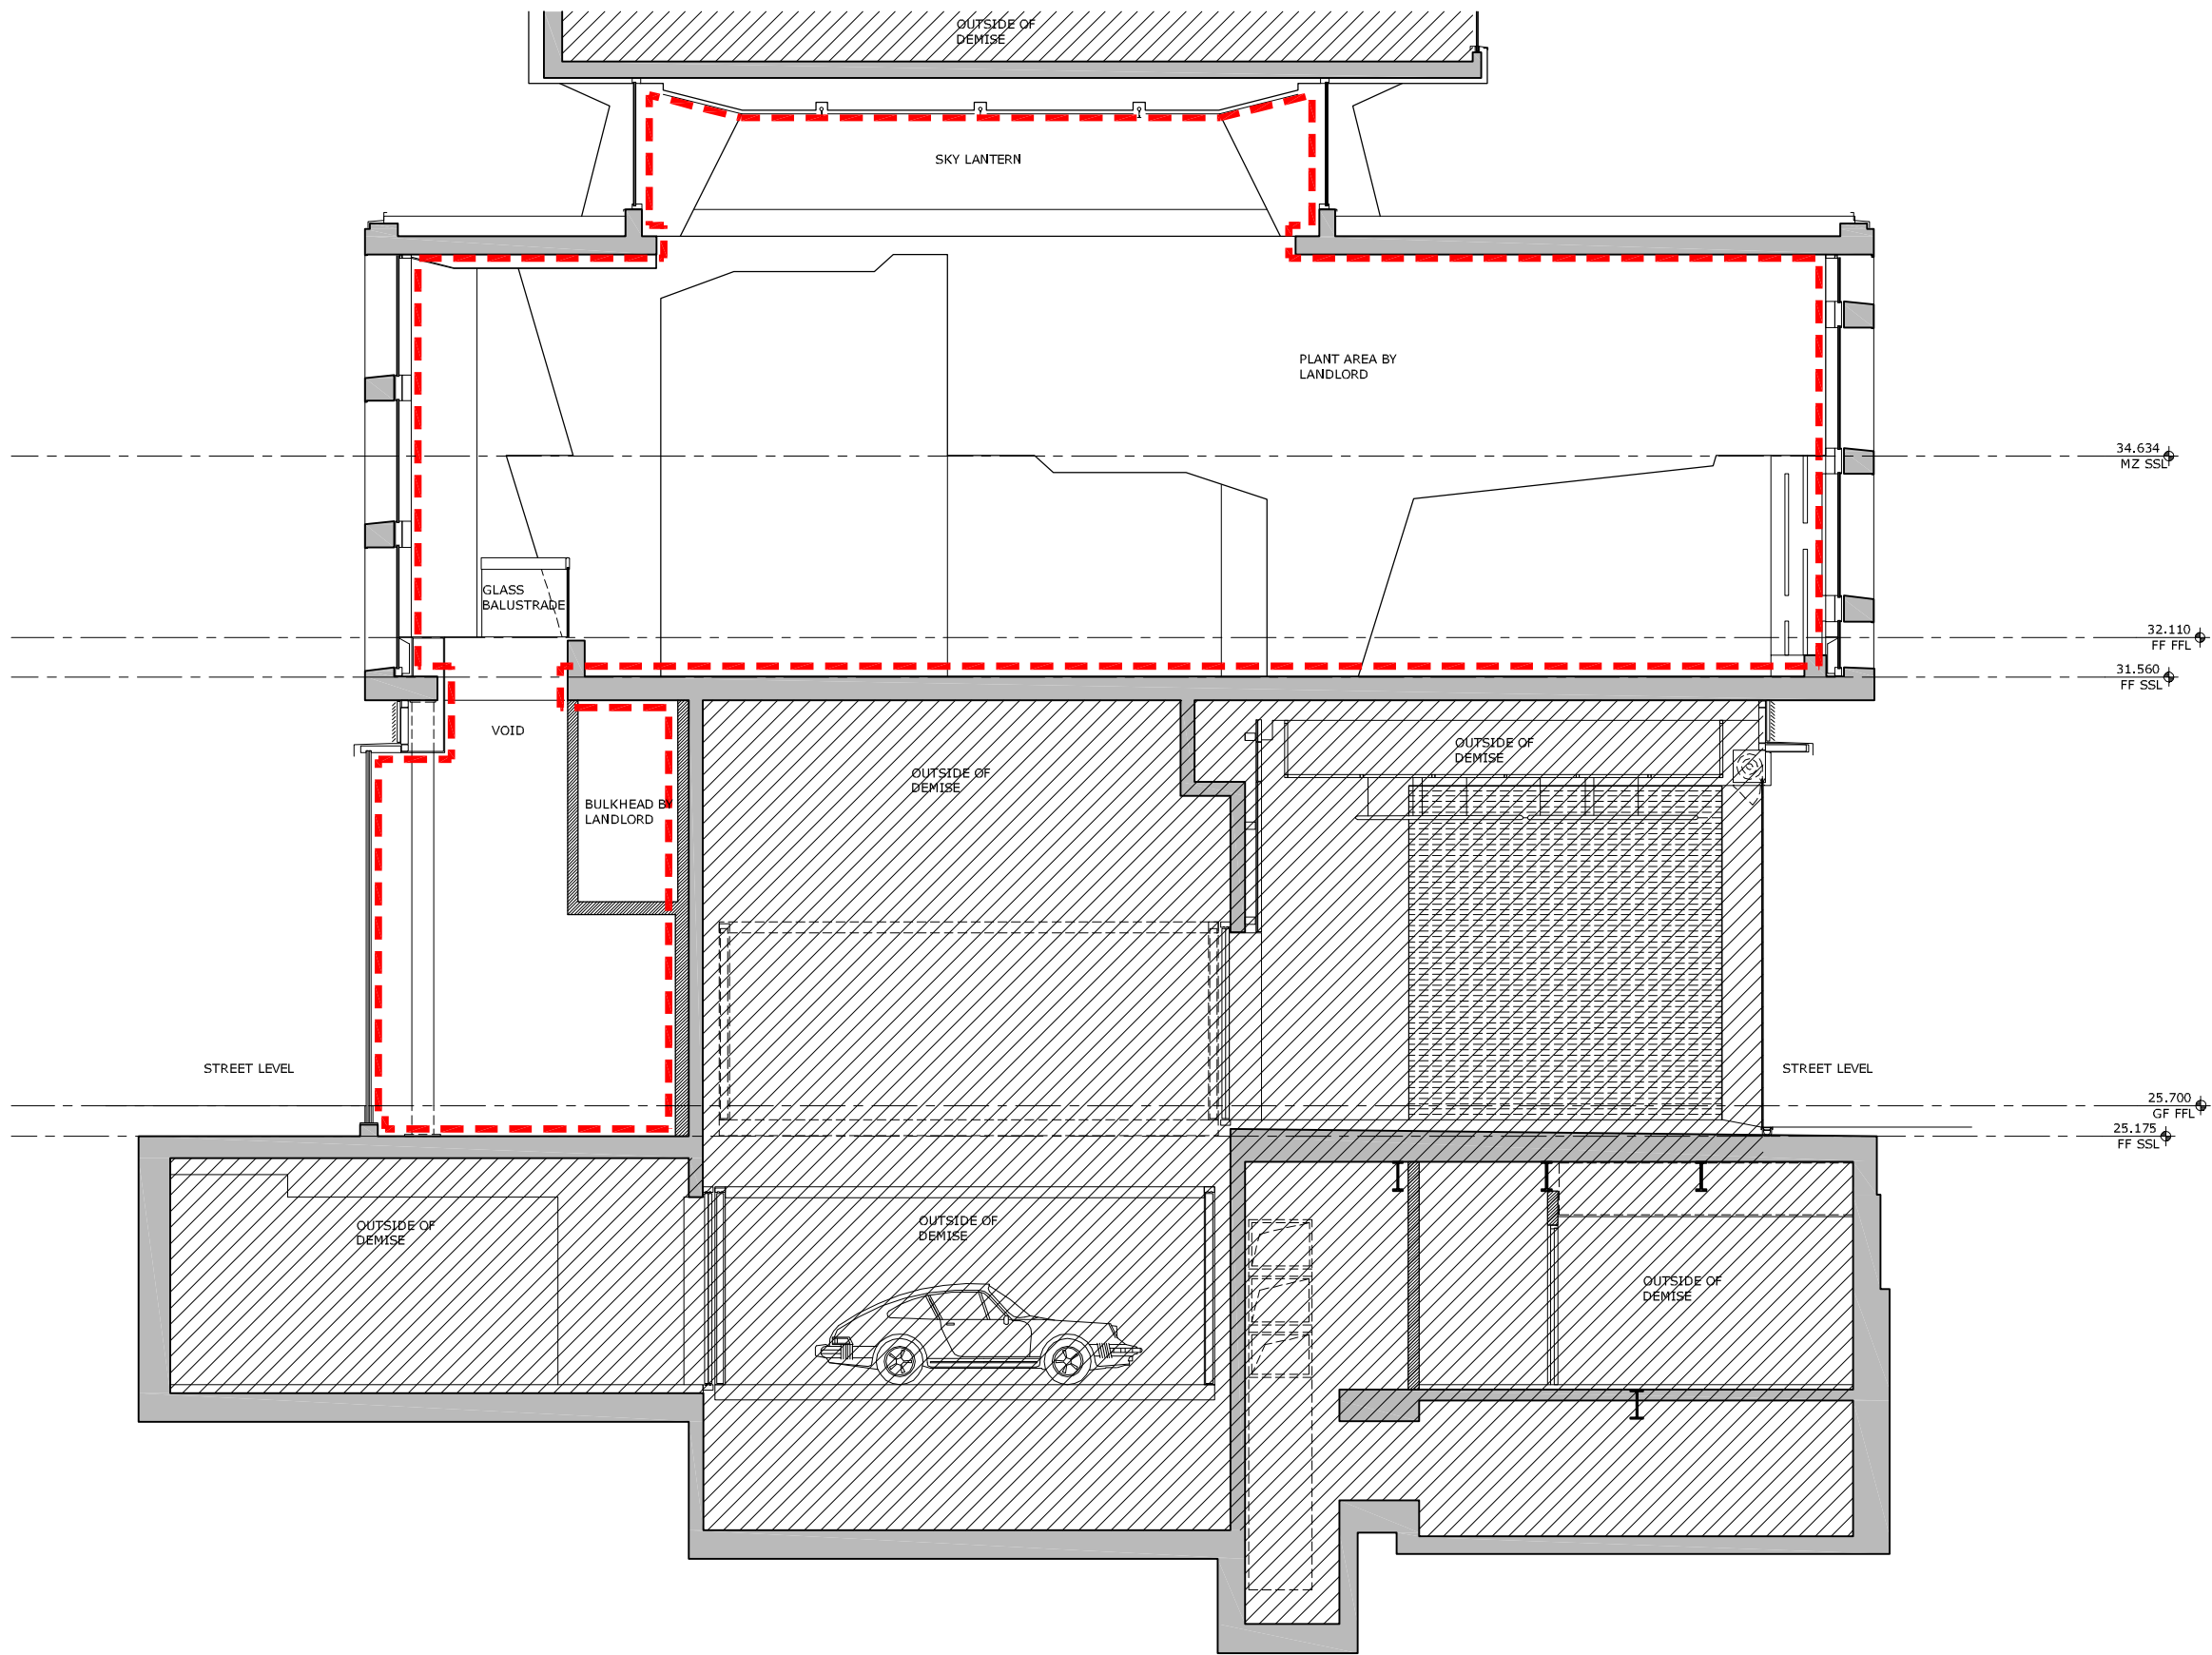

1 EXISTING SECTION D-D
1:100 @ A3



GENERAL NOTES:

ALL DIMENSIONS TO BE CHECKED ON SITE
ANY OMISSIONS OR DISCREPANCIES TO BE
REPORTED TO THE ARCHITECT IMMEDIATELY
IF IN DOUBT ASK

 DEMOLITION

 BOUNDARY LINE

DEMOLITIONS

1. RELOCATION OF DOORS (N.B. DOORS ADDED IN LANDLORD REFURBISHMENT, APPLICATION NOS. 2013/1597/P AND 2013/1961/L)
2. REMOVAL OF PLASTERBOARD AT HIGH LEVEL (N.B. PLASTERBOARD ADDED IN LANDLORD REFURBISHMENT, APPLICATION NOS. 2013/1597/P AND 2013/1961/L)
3. 100MM Ø CORE DRILL HOLE FOR SPRINKLER PIPES (N.B. HISTORIC BUILDING FABRIC)
4. REMOVAL OF PORTION OF STUDWORK PARTITION WALL TO ALLOW OPENING TO PROPOSED PLANT AREA (N.B. PARTITION ADDED IN LANDLORD REFURBISHMENT, APPLICATION NOS. 2013/1597/P AND 2013/1961/L)

P1	13.06.17	PLANNING	FG
REV	DATE	NOTES	DR
DRAWING STATUS			

PLANNING

CLIENT

VAPIANO®
PASTA | PIZZA | BAR

ARCHITECT

FINKERNAGEL ROSS

Third Floor
Unicorn House
221-222 Shoreditch High Street
London E1 6PJ

Tel: 020 7377 5114
info@finkernagelross.com
www.finkernagelross.com

PROJECT

**VAPIANO LONDON 4
CENTRE POINT
LONDON WC2H**

DRAWING TITLE

EXISTING SECTION D-D


DRAWN	DR. DATE	CHECKED	CH. DATE
FG	08.06.17	ND	09.06.17

SCALE	SHEET SIZE
1:100	A3


DRAWING NO	REVISION
VAP-LON4-023	P1



1 PROPOSED ELEVATION
1:500 @ A3

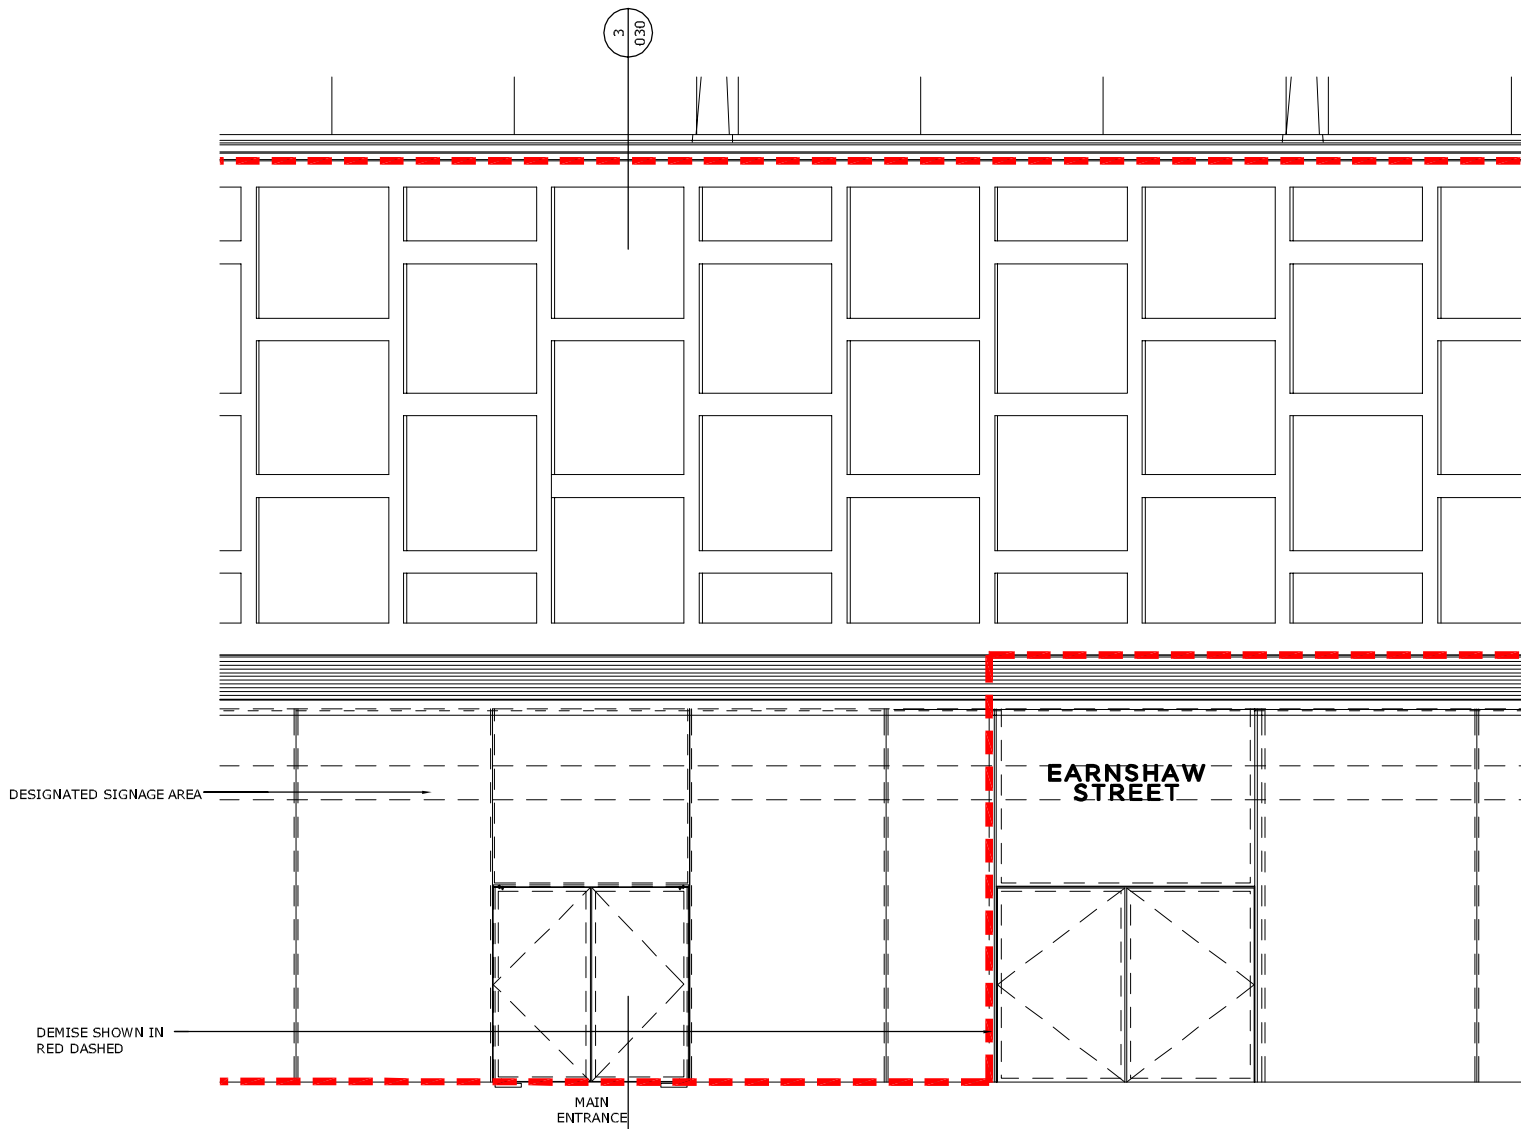

1 EXISTING ELEVATION
1:100 @ A3

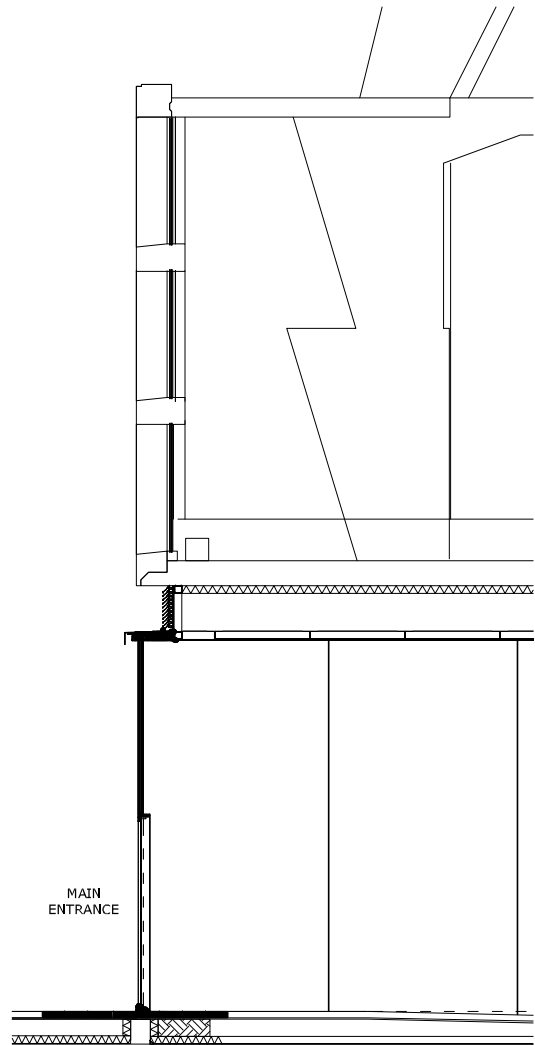

3 SECTION
1:100 @ A3

GENERAL NOTES:
DO NOT SCALE FROM THIS DRAWING
ALL DIMENSIONS TO BE CHECKED ON SITE
ANY OMISSIONS OR DISCREPANCIES TO BE REPORTED TO THE ARCHITECT IMMEDIATELY
IF IN DOUBT ASK

--- BOUNDARY LINE

P1 08.06.17 PLANNING FG
REV DATE NOTES DR
DRAWING STATUS

PLANNING

CLIENT

VAPIANO®
PASTA | PIZZA | BAR

ARCHITECT

FINKERNAGEL ROSS

Third Floor
Unicorn House
221-222 Shoreditch High Street
London E1 6PJ

Tel: 020 7377 5114
info@finkernagelross.com
www.finkernagelross.com

PROJECT

**VAPIANO LONDON 4
CENTER POINT
LONDON WC 2H**

DRAWING TITLE

EXISTING ELEVATION

DRAWN	DR. DATE	CHECKED	CH. DATE
FG	12.05.17	ND	15.05.17

SCALE	SHEET SIZE
VARIES	A3

DRAWING NO	REVISION
VAP-LON4-030	P1