



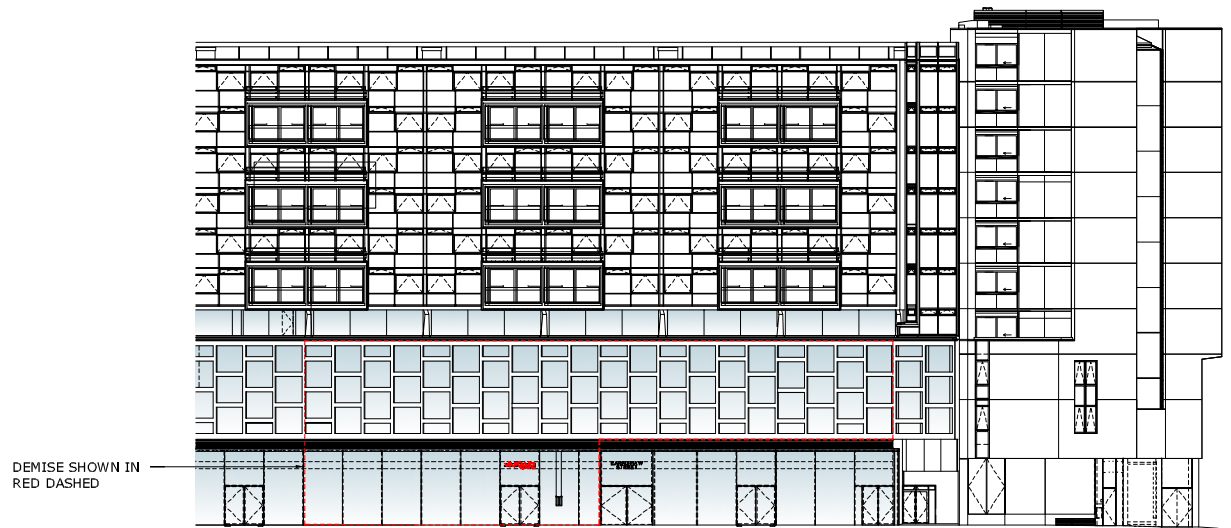


1 PROPOSED ELEVATION
1:500 @ A3

0 5 10 25 50 METRES @ A3
M. 1:500

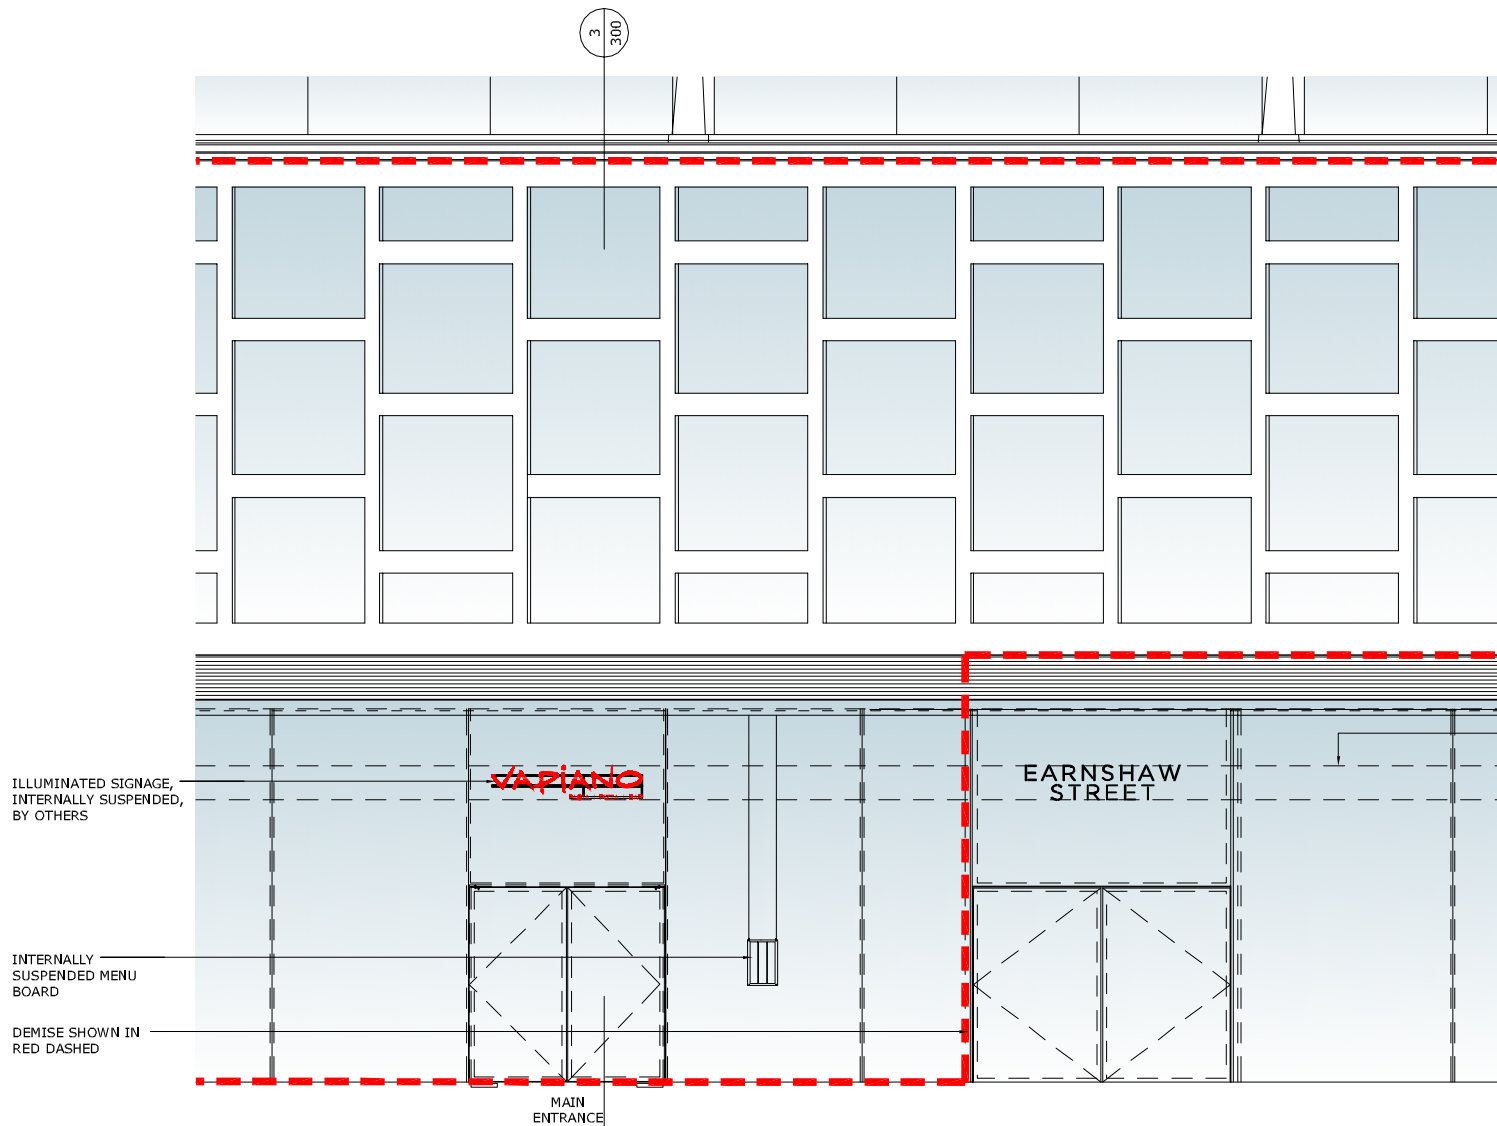

2 ENLARGED PROPOSED ELEVATION
1:100 @ A3

0 5 1 2 5 METRES @ A3
M. 1:100

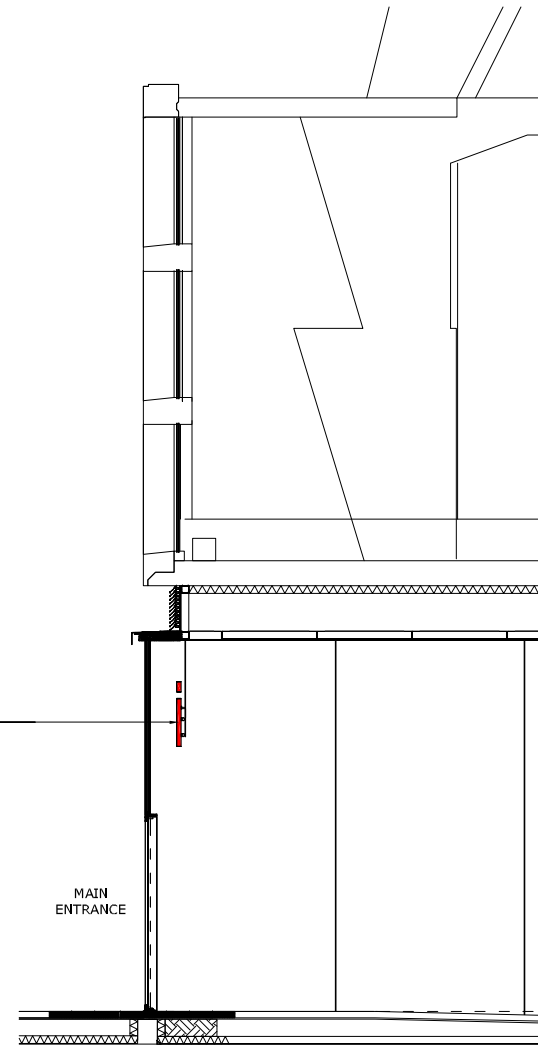

3 SECTION
1:100 @ A3

GENERAL NOTES:
DO NOT SCALE FROM THIS DRAWING
ALL DIMENSIONS TO BE CHECKED ON SITE
ANY OMISSIONS OR DISCREPANCIES TO BE
REPORTED TO THE ARCHITECT IMMEDIATELY
IF IN DOUBT ASK

BOUNDARY LINE

P2	05.06.17	AMENDMENT	FG
P1	02.05.17	PLANNING	FG
REV	DATE	NOTES	DR
DRAWING STATUS			

PLANNING

CLIENT

VAPIANO®
PASTA | PIZZA | BAR

ARCHITECT

FINKERNAGEL ROSS

Third Floor
Unicorn House
221-222 Shoreditch High Street
London E1 6PJ

Tel: 020 7377 5114
info@finkernagelross.com
www.finkernagelross.com

PROJECT

**VAPIANO LONDON 4
CENTRE POINT
LONDON WC2H**


DRAWING TITLE

PROPOSED ELEVATION


DRAWN	DR. DATE	CHECKED	CH. DATE
FG	02.05.17	ND	04.05.17

SCALE	SHEET SIZE
VARIES	A3


DRAWING NO	REVISION
VAP-LON4-300	P2

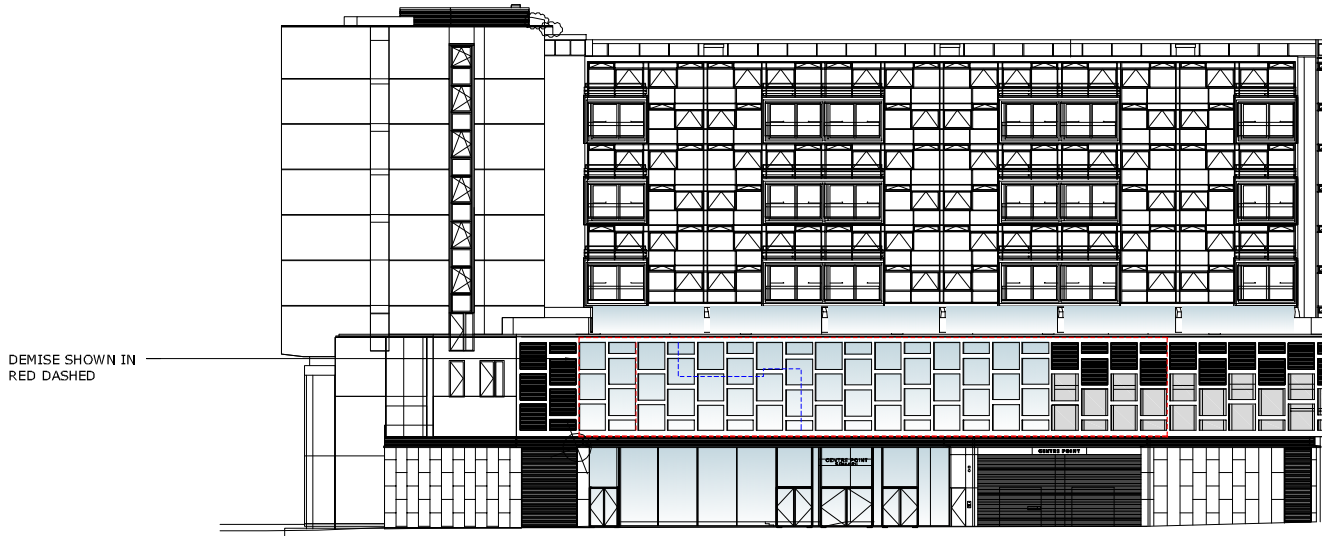

1 PROPOSED REAR ELEVATION
1:500 @ A3

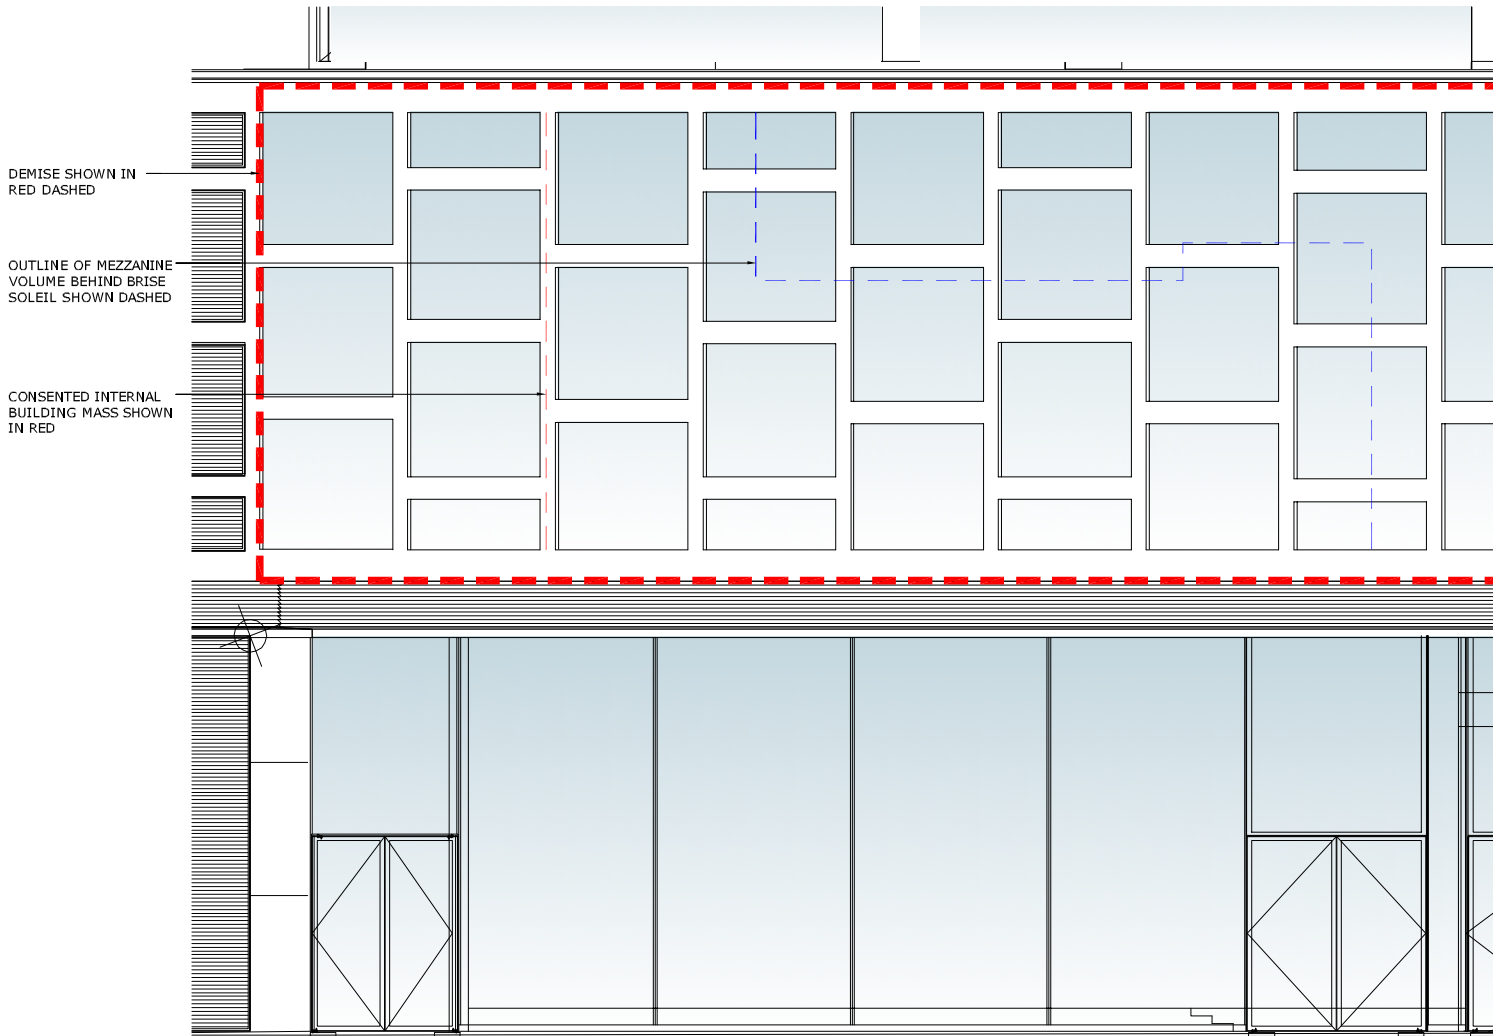

2 MEZZANINE EXTERNAL REAR ELEVATION
1:100 @ A3

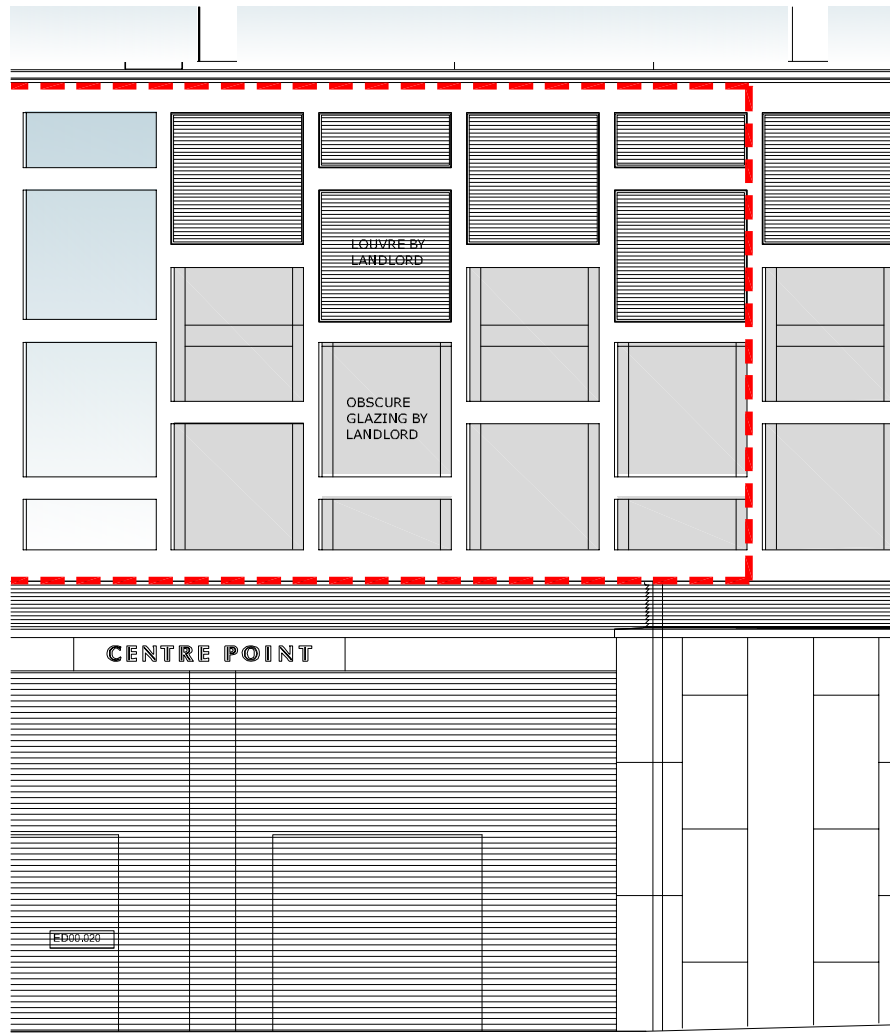

3 PLANT AREA ELEVATION
1:100 @ A3

GENERAL NOTES:
DO NOT SCALE FROM THIS DRAWING
ALL DIMENSIONS TO BE CHECKED ON SITE
ANY OMISSIONS OR DISCREPANCIES TO BE
REPORTED TO THE ARCHITECT IMMEDIATELY
IF IN DOUBT ASK

--- BOUNDARY LINE

P2	05.07.17	AMENDMENT	FG
P1	15.06.17	LISTED BUILDING CONSENT	FG
REV	DATE	NOTES	DR
DRAWING STATUS			

PLANNING

CLIENT

VAPIANO®
PASTA | PIZZA | BAR

ARCHITECT

FINKERNAGEL ROSS

Third Floor
Unicorn House
221-222 Shoreditch High Street
London E1 6PJ

Tel: 020 7377 5114
info@finkernagelross.com
www.finkernagelross.com

PROJECT

**VAPIANO LONDON 4
CENTRE POINT
LONDON WC2H**


DRAWING TITLE

PROPOSED REAR ELEVATION

DRAWN	DR. DATE	CHECKED	CH. DATE
FG	15.06.17	ND	16.06.17

SCALE	SHEET SIZE
VARIES	A3

DRAWING NO	REVISION
VAP-LON4-301	P2

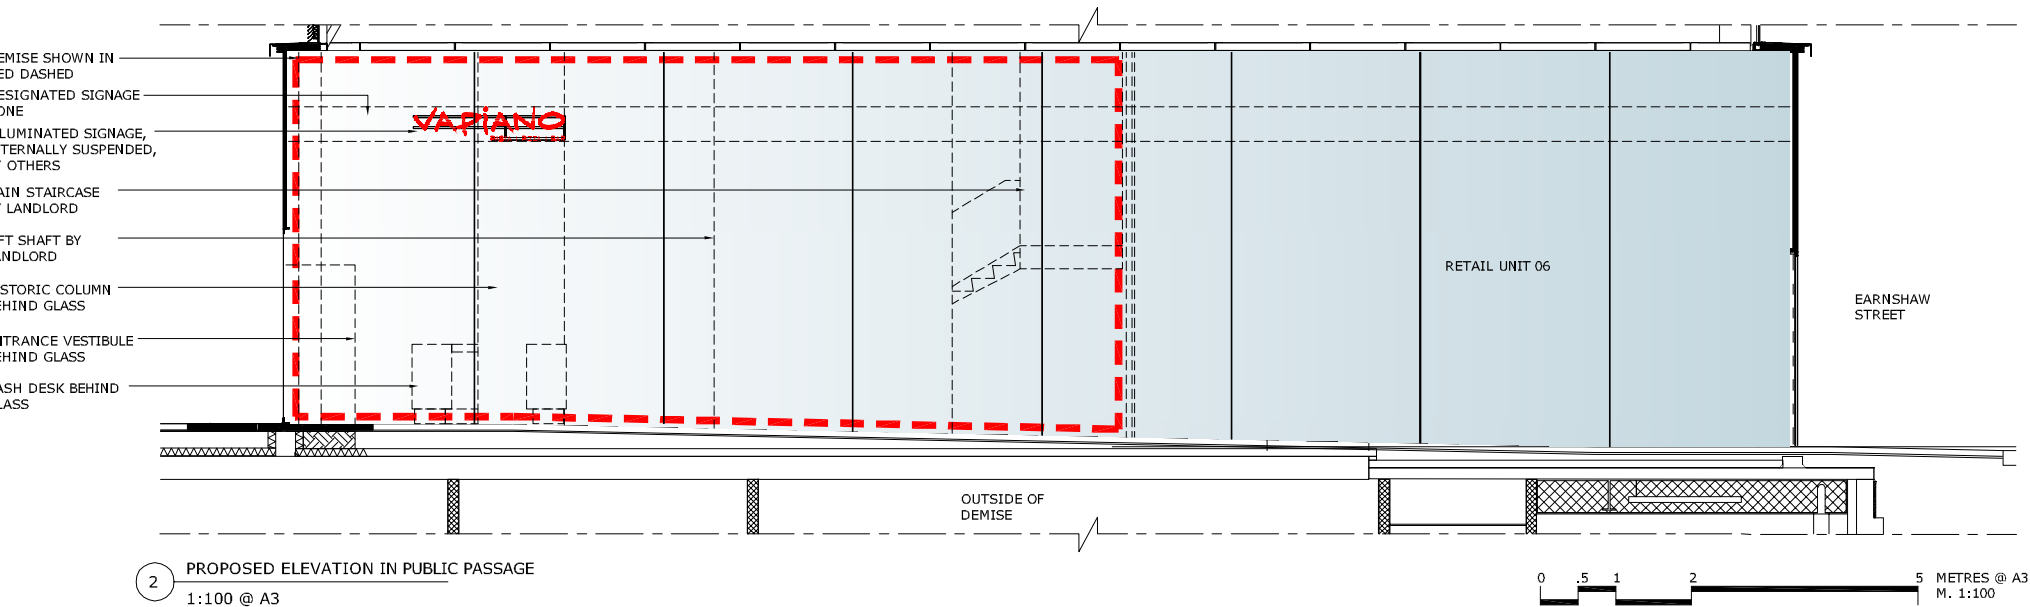

VAP-LON4-302 P1