


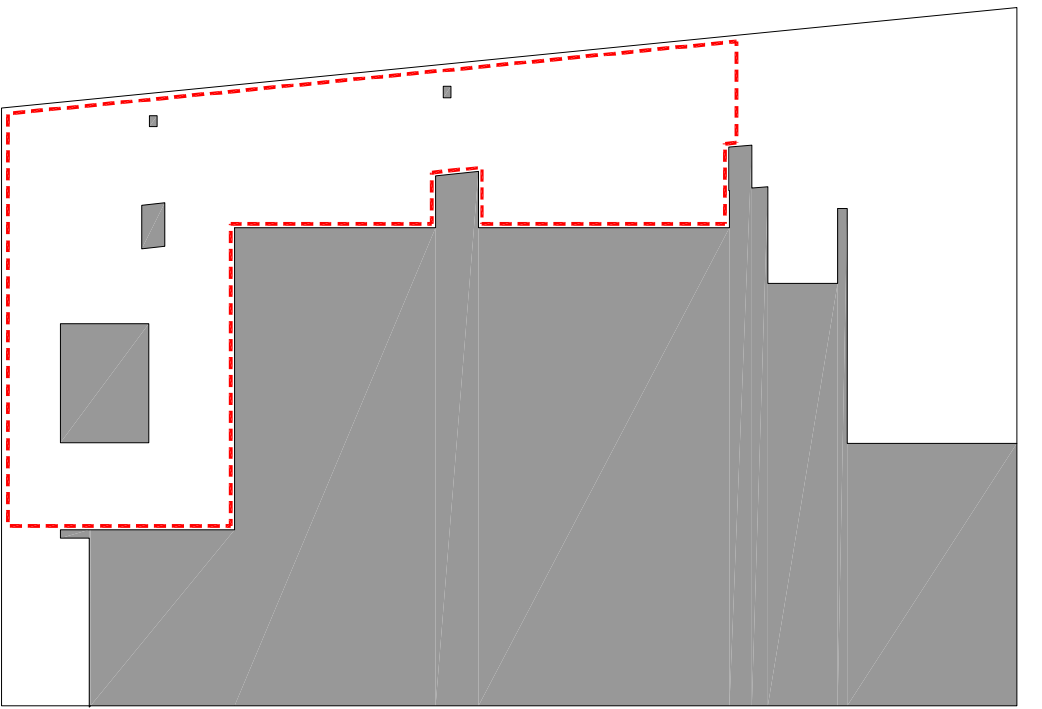
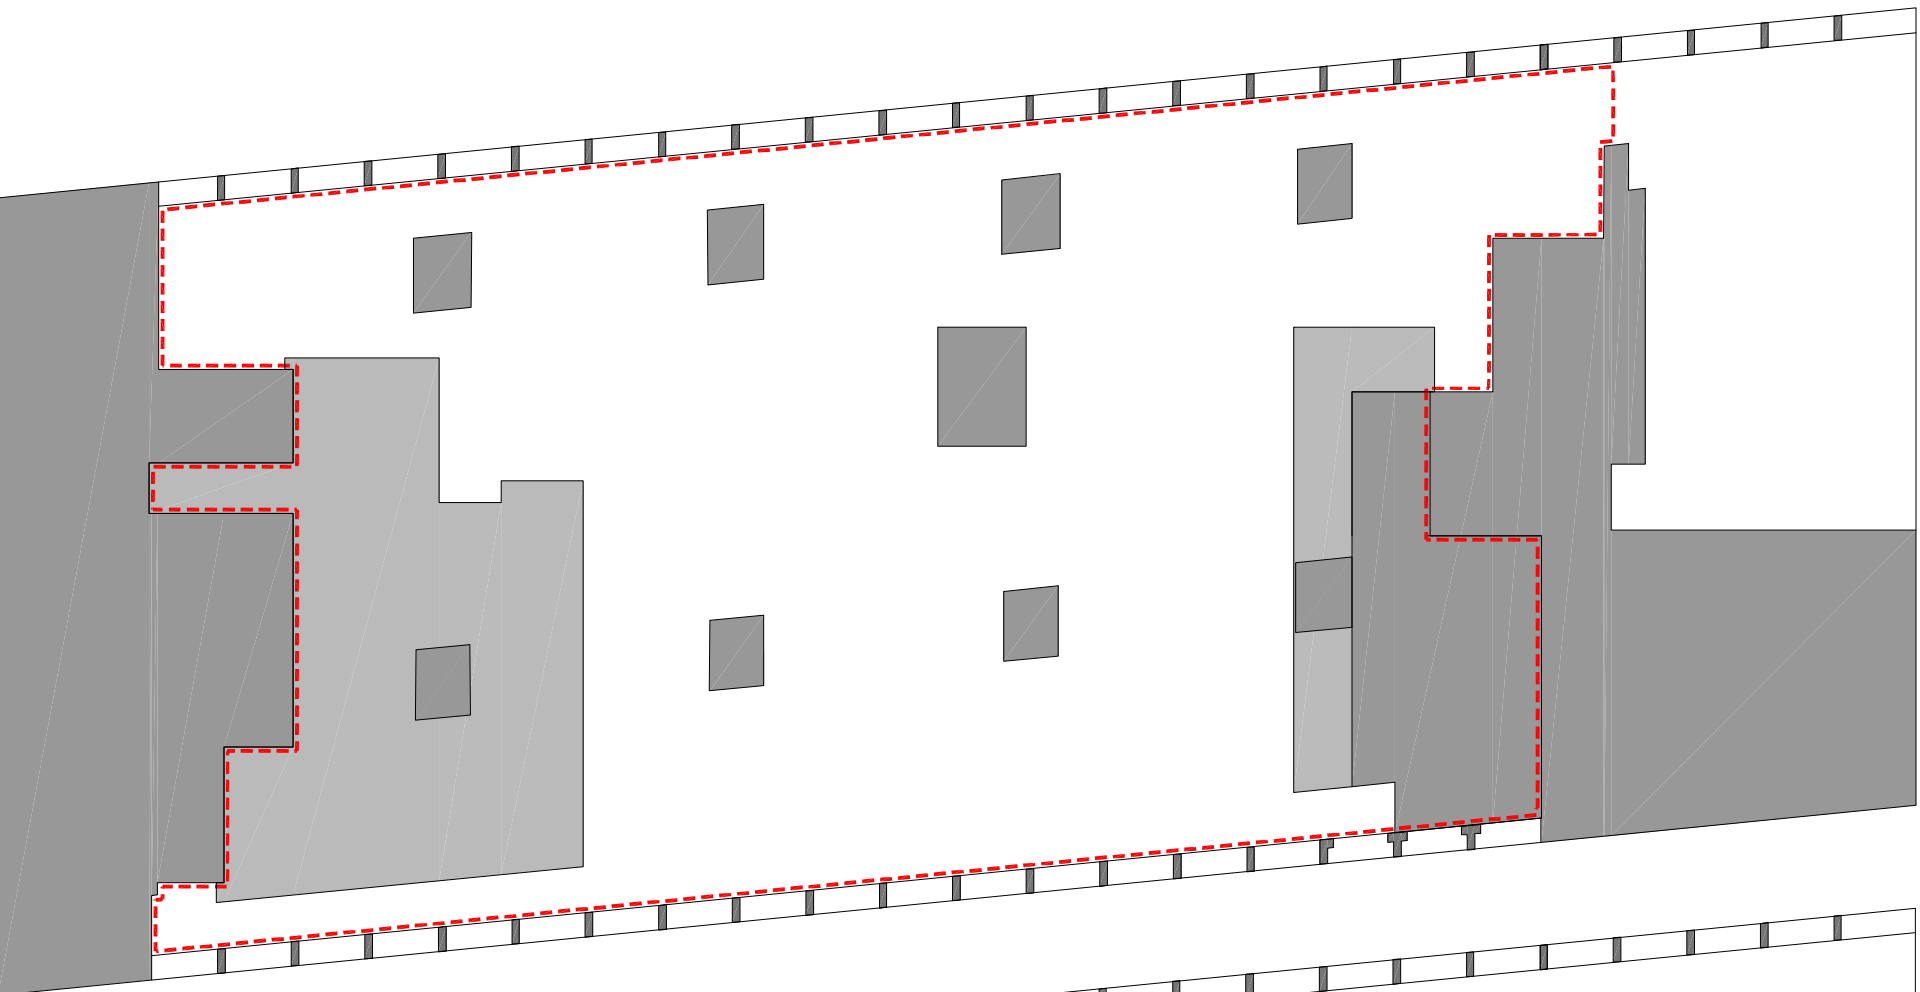


GENERAL NOTES:  
DO NOT SCALE FROM THIS DRAWING  
ALL DIMENSIONS TO BE CHECKED ON SITE  
ANY OMISSIONS OR DISCREPANCIES TO BE  
REPORTED TO THE ARCHITECT IMMEDIATELY  
IF IN DOUBT ASK


-  NEW INSTALLATION
-  CONCRETE MASSING
-  BOUNDARY LINE



1 EXISTING GROUND FLOOR PLAN  
1:200 @ A3



2 EXISTING FIRST FLOOR PLAN  
1:200 @ A3

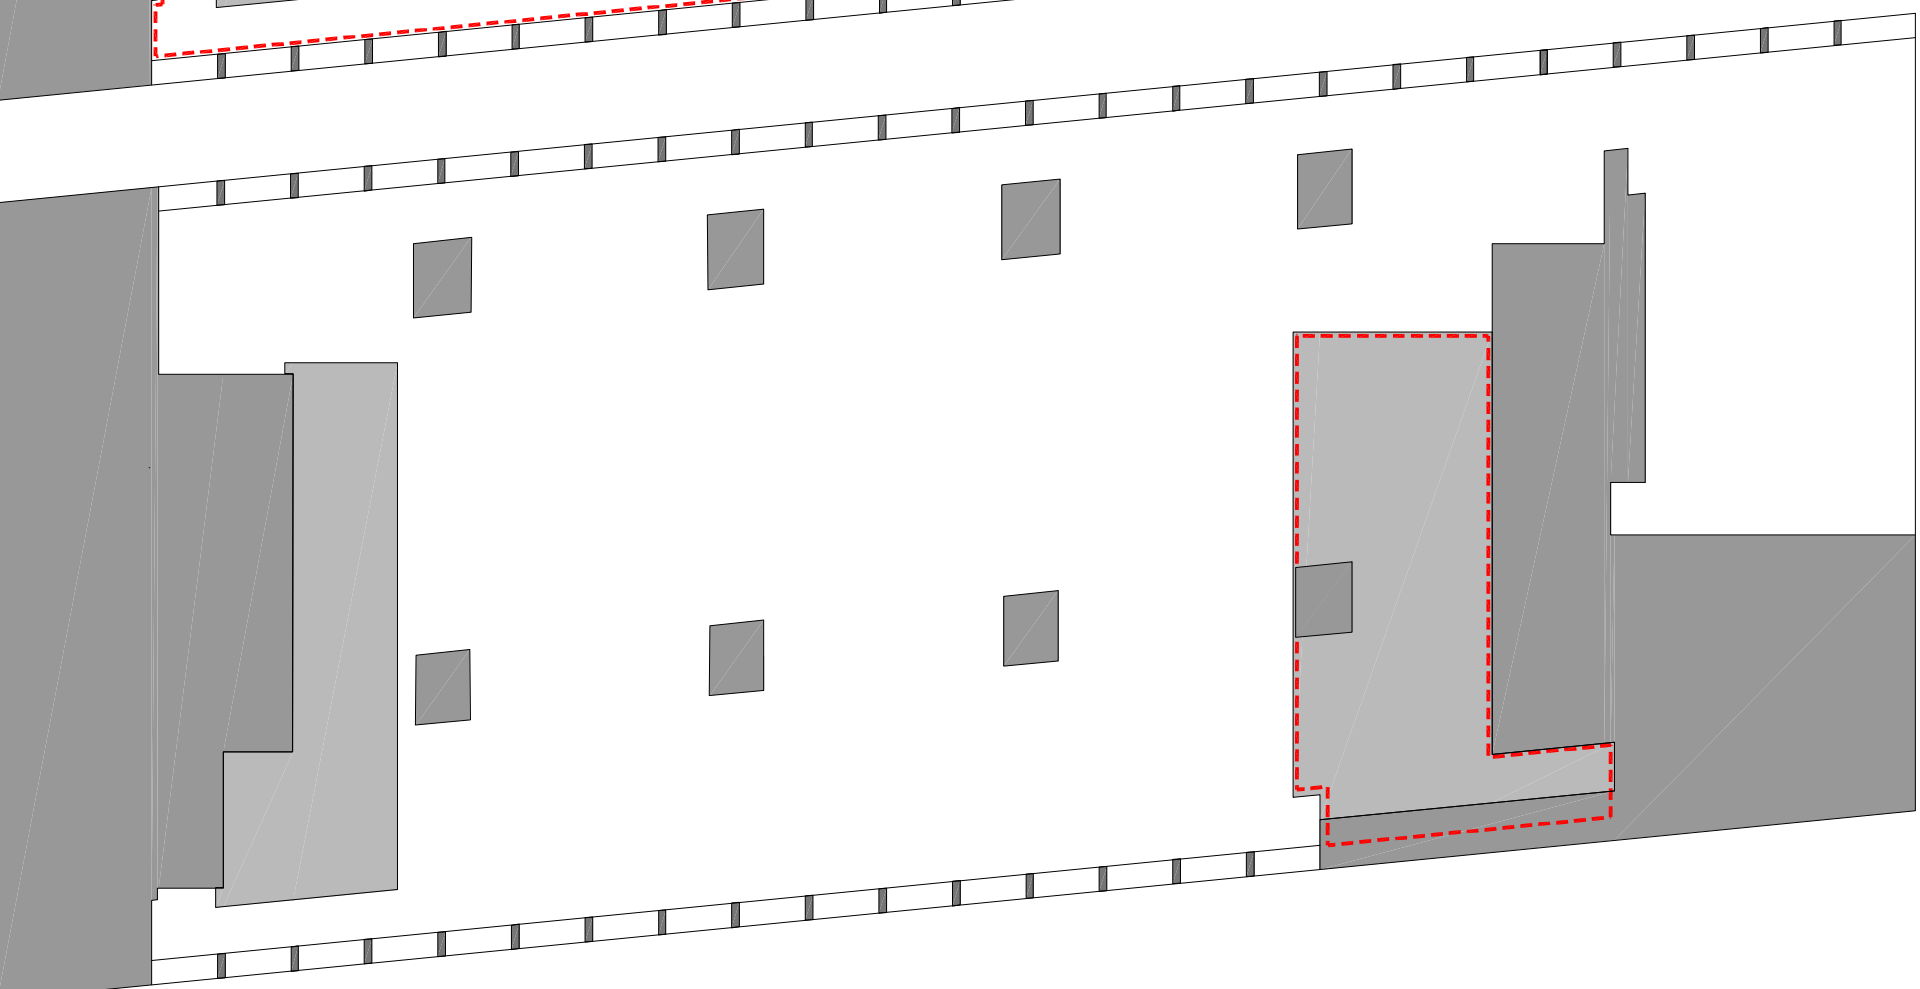

3 EXISTING MEZZANINE FLOOR PLAN  
1:200 @ A3

REV	DATE	NOTES	DR
P3	21.06.17	LISTED BUILDING CONSENT	FG
P2	13.06.17	PLANNING	FG
P1	05.05.17	PLANNING	FG

DRAWING STATUS

**PLANNING**

CLIENT



ARCHITECT

**FINKERNAGEL ROSS**

Third Floor  
Ulster House  
221-222 Snowditch High Street  
London E1 6RF  
Tel: 020 7977 5114  
info@finkernagelross.com  
www.finkernagelross.com

PROJECT

**VAPIANO LONDON 4  
CENTER POINT  
LONDON WC 2H**

DRAWING TITLE

EXISTING GROUND, FIRST  
FLOOR & MEZZANINE

DRAWN	DR. DATE	CHECKED	CH. DATE
FG	05.05.17	ND	08.05.17

SCALE	SHEET SIZE
1:200	A3

DRAWING NO

**VAP-LON4-SK13 P3**

REVISION

