



// WEST HAMPSTEAD - WOODCHURCH ROAD//

EXISTING DRAWINGS

02nd August 2017

USL Architects

**The Busworks
United house
North Road
LONDON
N7 9DP
usl@uslarchitects.co.uk
020 7609 0319**

SUMMARY

- Location plan
- Site plan
- Ground Floor
- Frist Floor
- Loft plan
- Roof plan
- North and South Elevation
- West and East Elevation
- Section AA


NOTES

Drawings for planning purposes only
and not for construction.




This drawing is copyright
USL Architects.

Paper size : A4

 

	Registered address : 132-134 College Road London HA1 1BQ England	Job No.	Job	Drawing	Drawing No.		Revision	
		16/WHH	26 Woodchurch Road NW6 3PN London	LOCATION PLAN	WHH/EX/400			
		Date			Drm	Chk		
		17/07/2017			MK	BK		

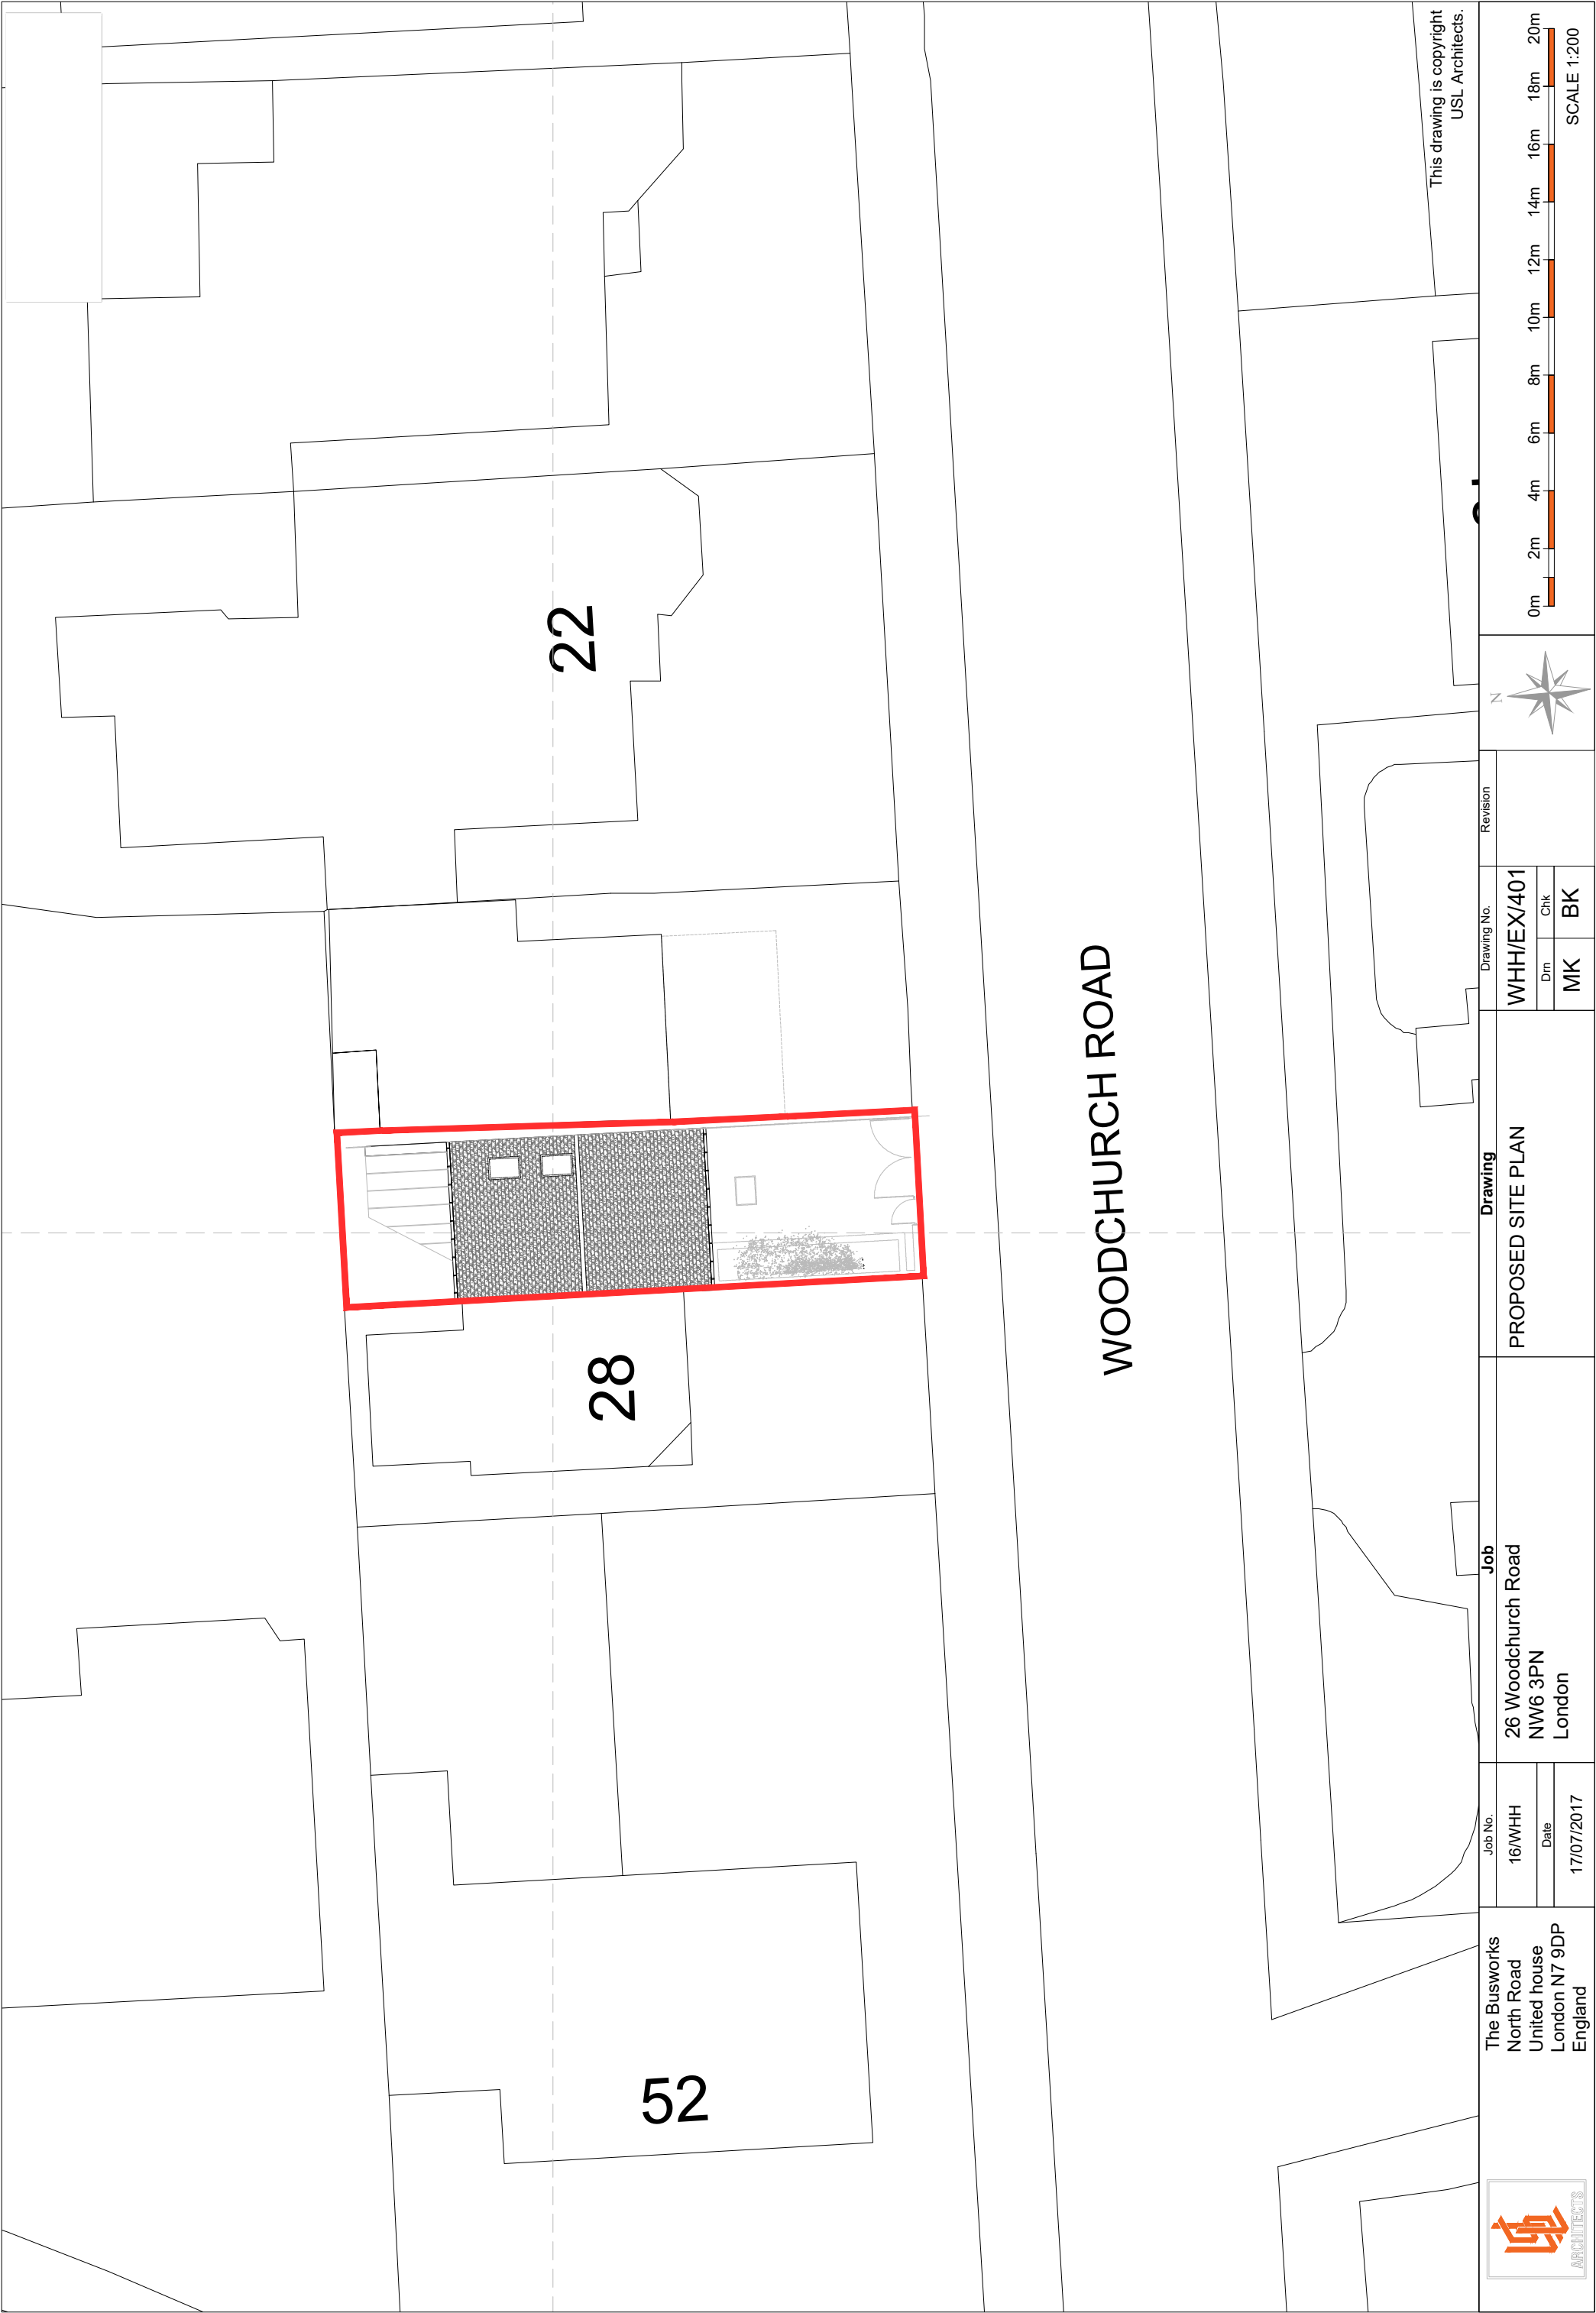

22

28

52

WOODCHURCH ROAD



The Busworks
North Road
United house
London N7 9DP
England


Job No.
16/WHH
Date
17/07/2017

Job
26 Woodchurch Road
NW6 3PN
London

Drawing
PROPOSED SITE PLAN


Drawing No.
WHH/EX/401
Dim MK
Chk BK

Revision


 


This drawing is copyright
USL Architects.

REAR

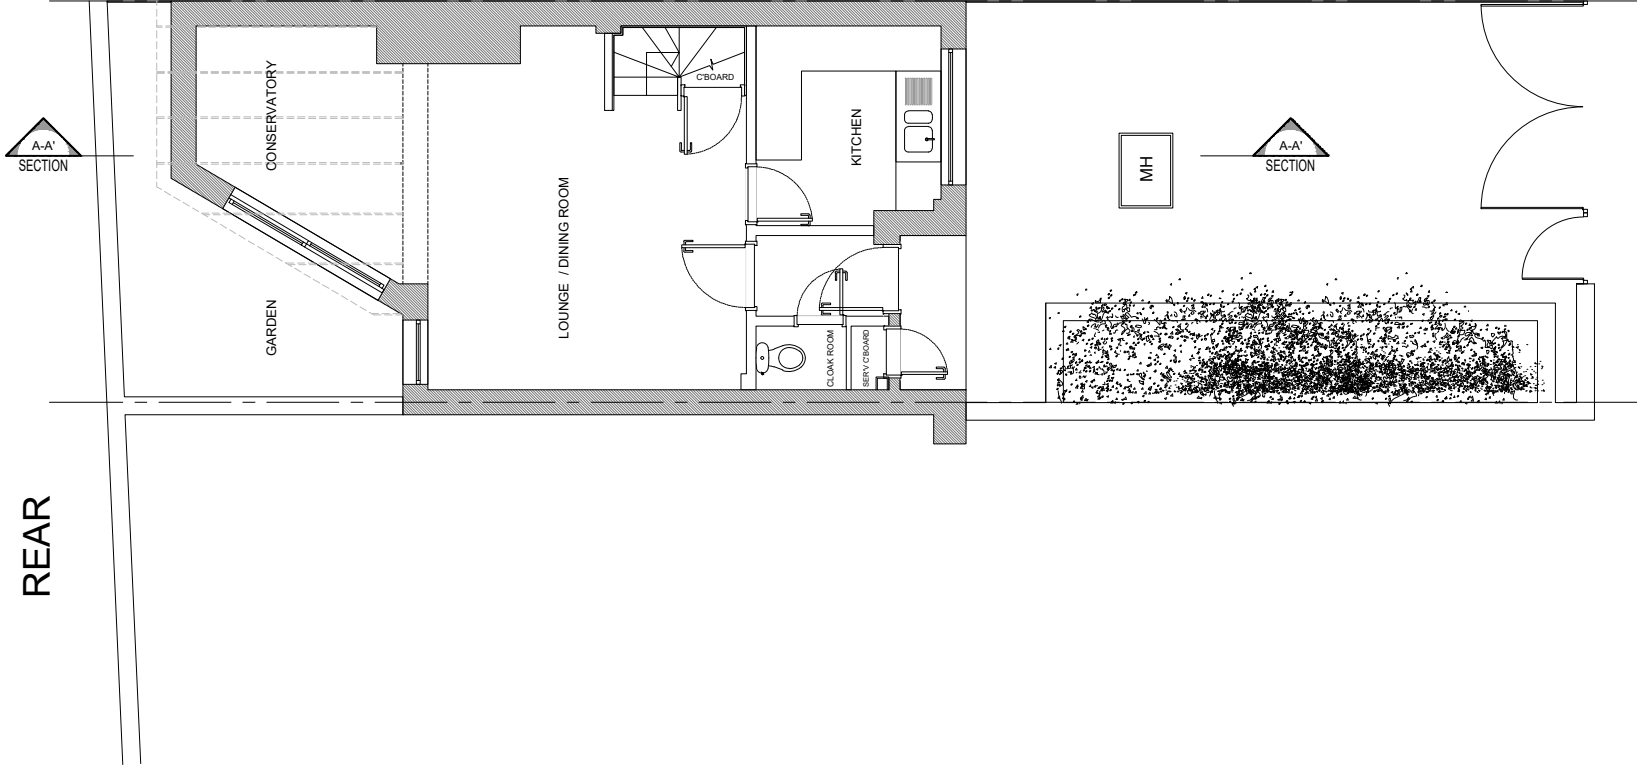

FRONT

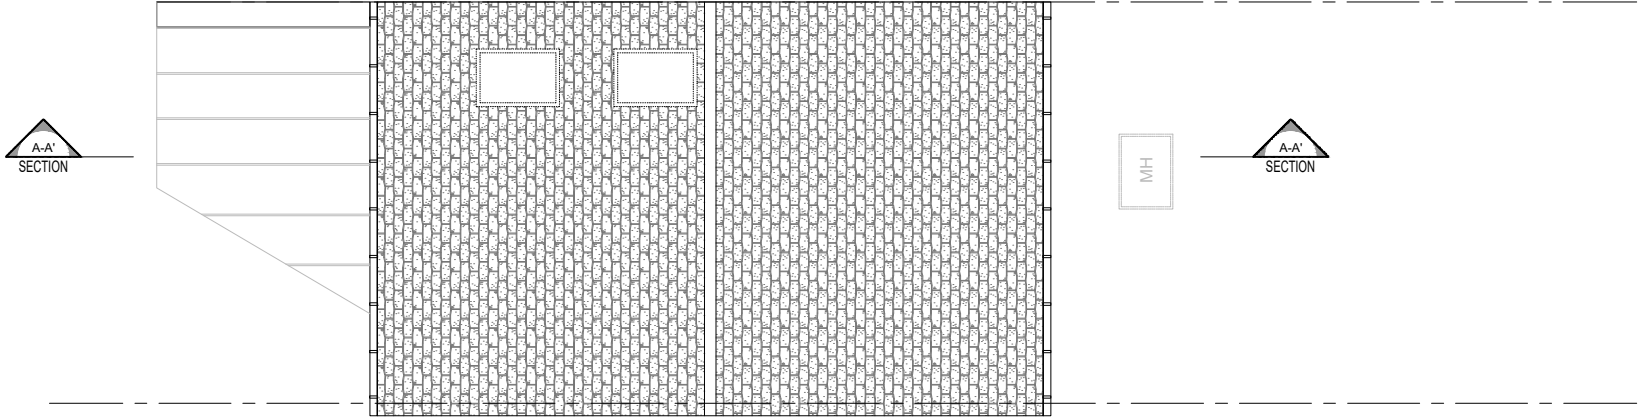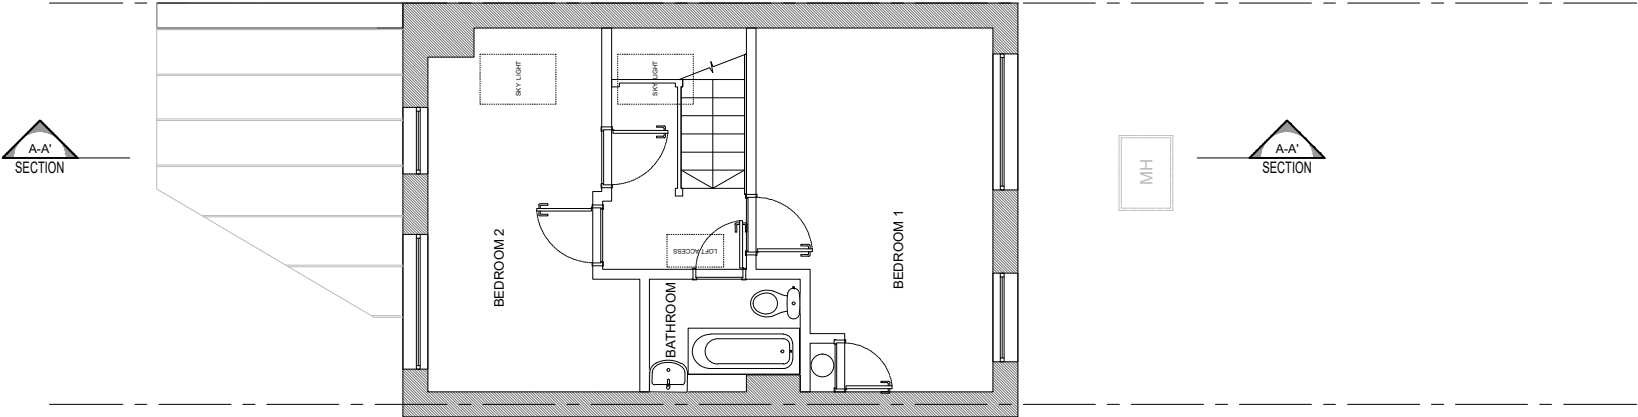

NOTES

Drawings for planning purposes only
and not for construction.

GROUND FLOOR

FIRST FLOOR

ROOF PLAN

This drawing is copyright
USL Architects.

	The Busworks		Job		Drawing		Revision		N  0m1m2m3m4m5m6m7m8m9m10m PAPER SIZE: A3 SCALE 1:100	
	North Road		26 Woodchurch Road		EXISTING PLANS: GROUND		WHH/EX/100			
	United house		NW6 3PN		FLOOR PLAN, FIRST FLOOR		Dim			
	London N7 9DP		London		PLAN & ROOF PLAN		MK			
	England						BK			
		Job No.								
		16/WHH								
		Date								
		17/07/2017								

REAR

SECTION
A-A'

NOTES
Drawings for planning purposes only
and not for construction.

GARDEN

CONSERVATORY

LOUNGE / DINING ROOM

C/BOARD

CLOAK ROOM

SERV C'BOARD

KITCHEN


MH


SECTION
A-A'

FRONT


	The Busworks United House North Road London N7 9DP England	Job No.	Job		Drawing		Drawing No.	
		16/WHH	26 Woodchurch Road		EXISTING GROUND FLOOR		WHH/EX/101	
		Date	NW6 3PN				Dwn	Chk
		17/07/2017	London		 PAPER SIZE : A3 SCALE 1:50		CD	BK
		Revision					This drawing is copyright USL Architects.	

NOTES
Drawings for planning purposes only
and not for construction.

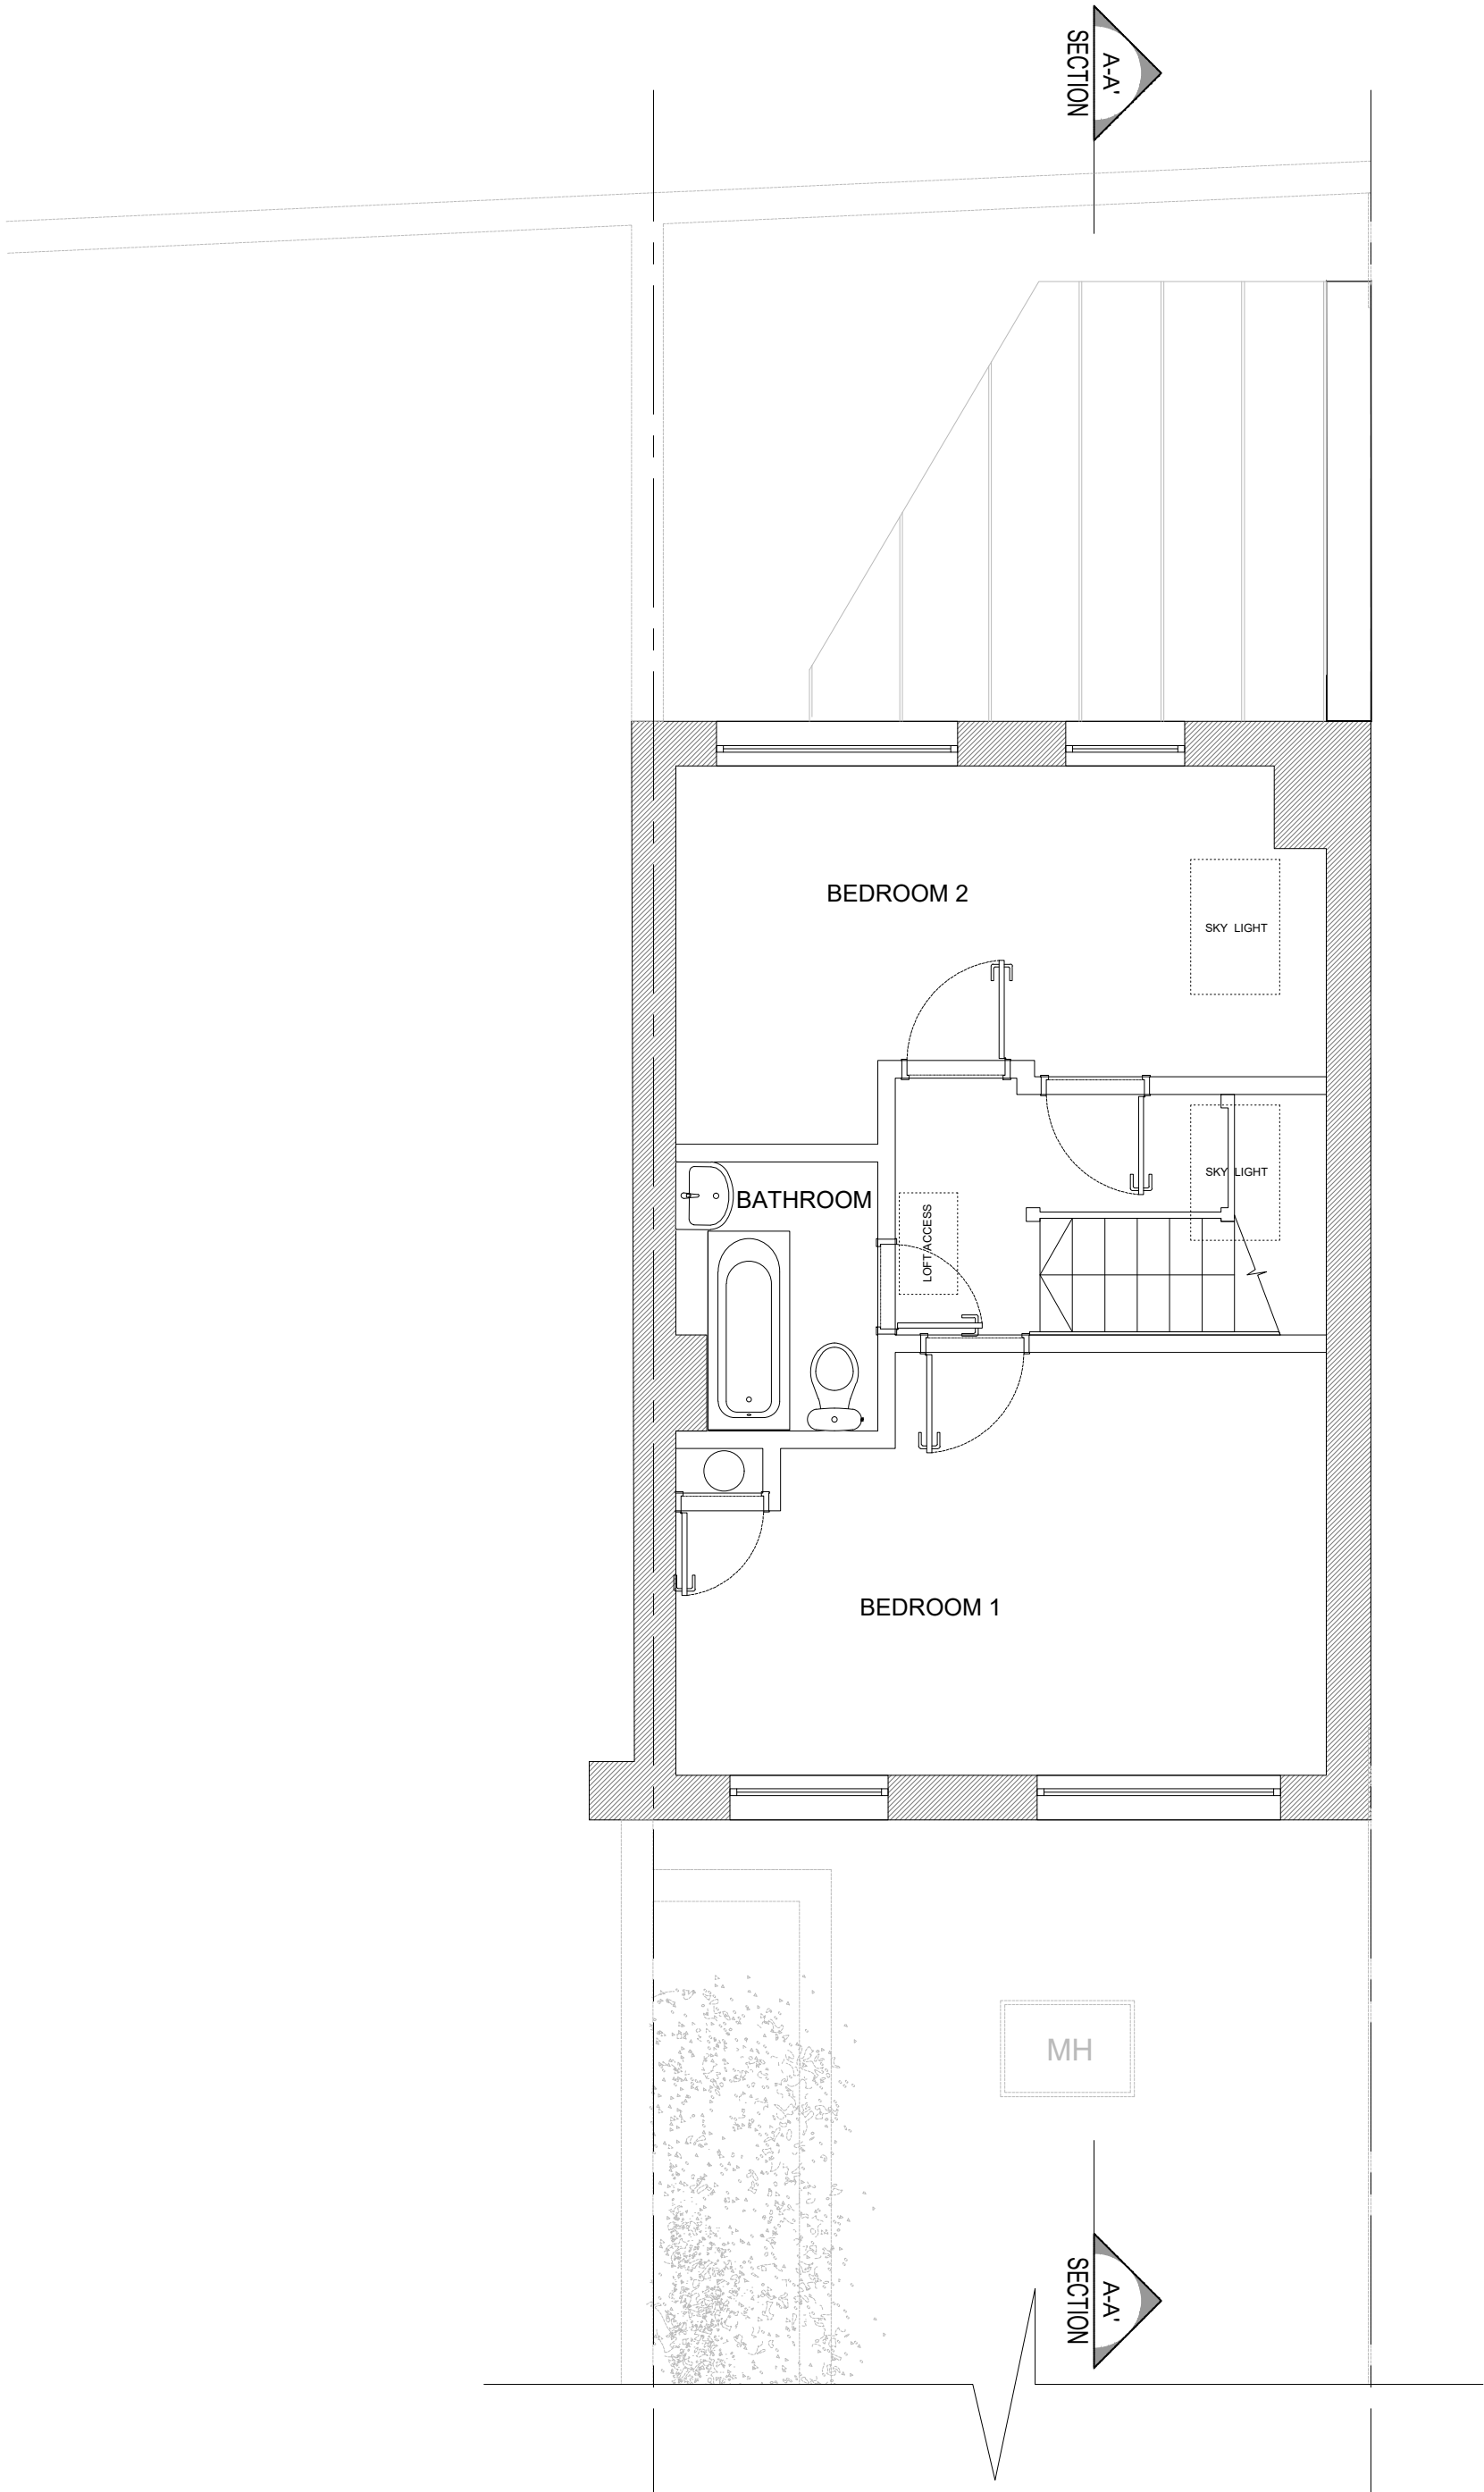

 	The Busworks United House North Road London N7 9DP England	Job No.	Job		Drawing		Drawing No.	
		16/WHH	26 Woodchurch Road NW6 3PN London		EXISTING FIRST FLOOR		WHH/EX/102	
		Date					Dm	Chk
		17/07/2017					CD	BK
		Revision		 PAPER SIZE : A3 SCALE 1:50				This drawing is copyright USL Architects.



NOTES
Drawings for planning purposes only
and not for construction.

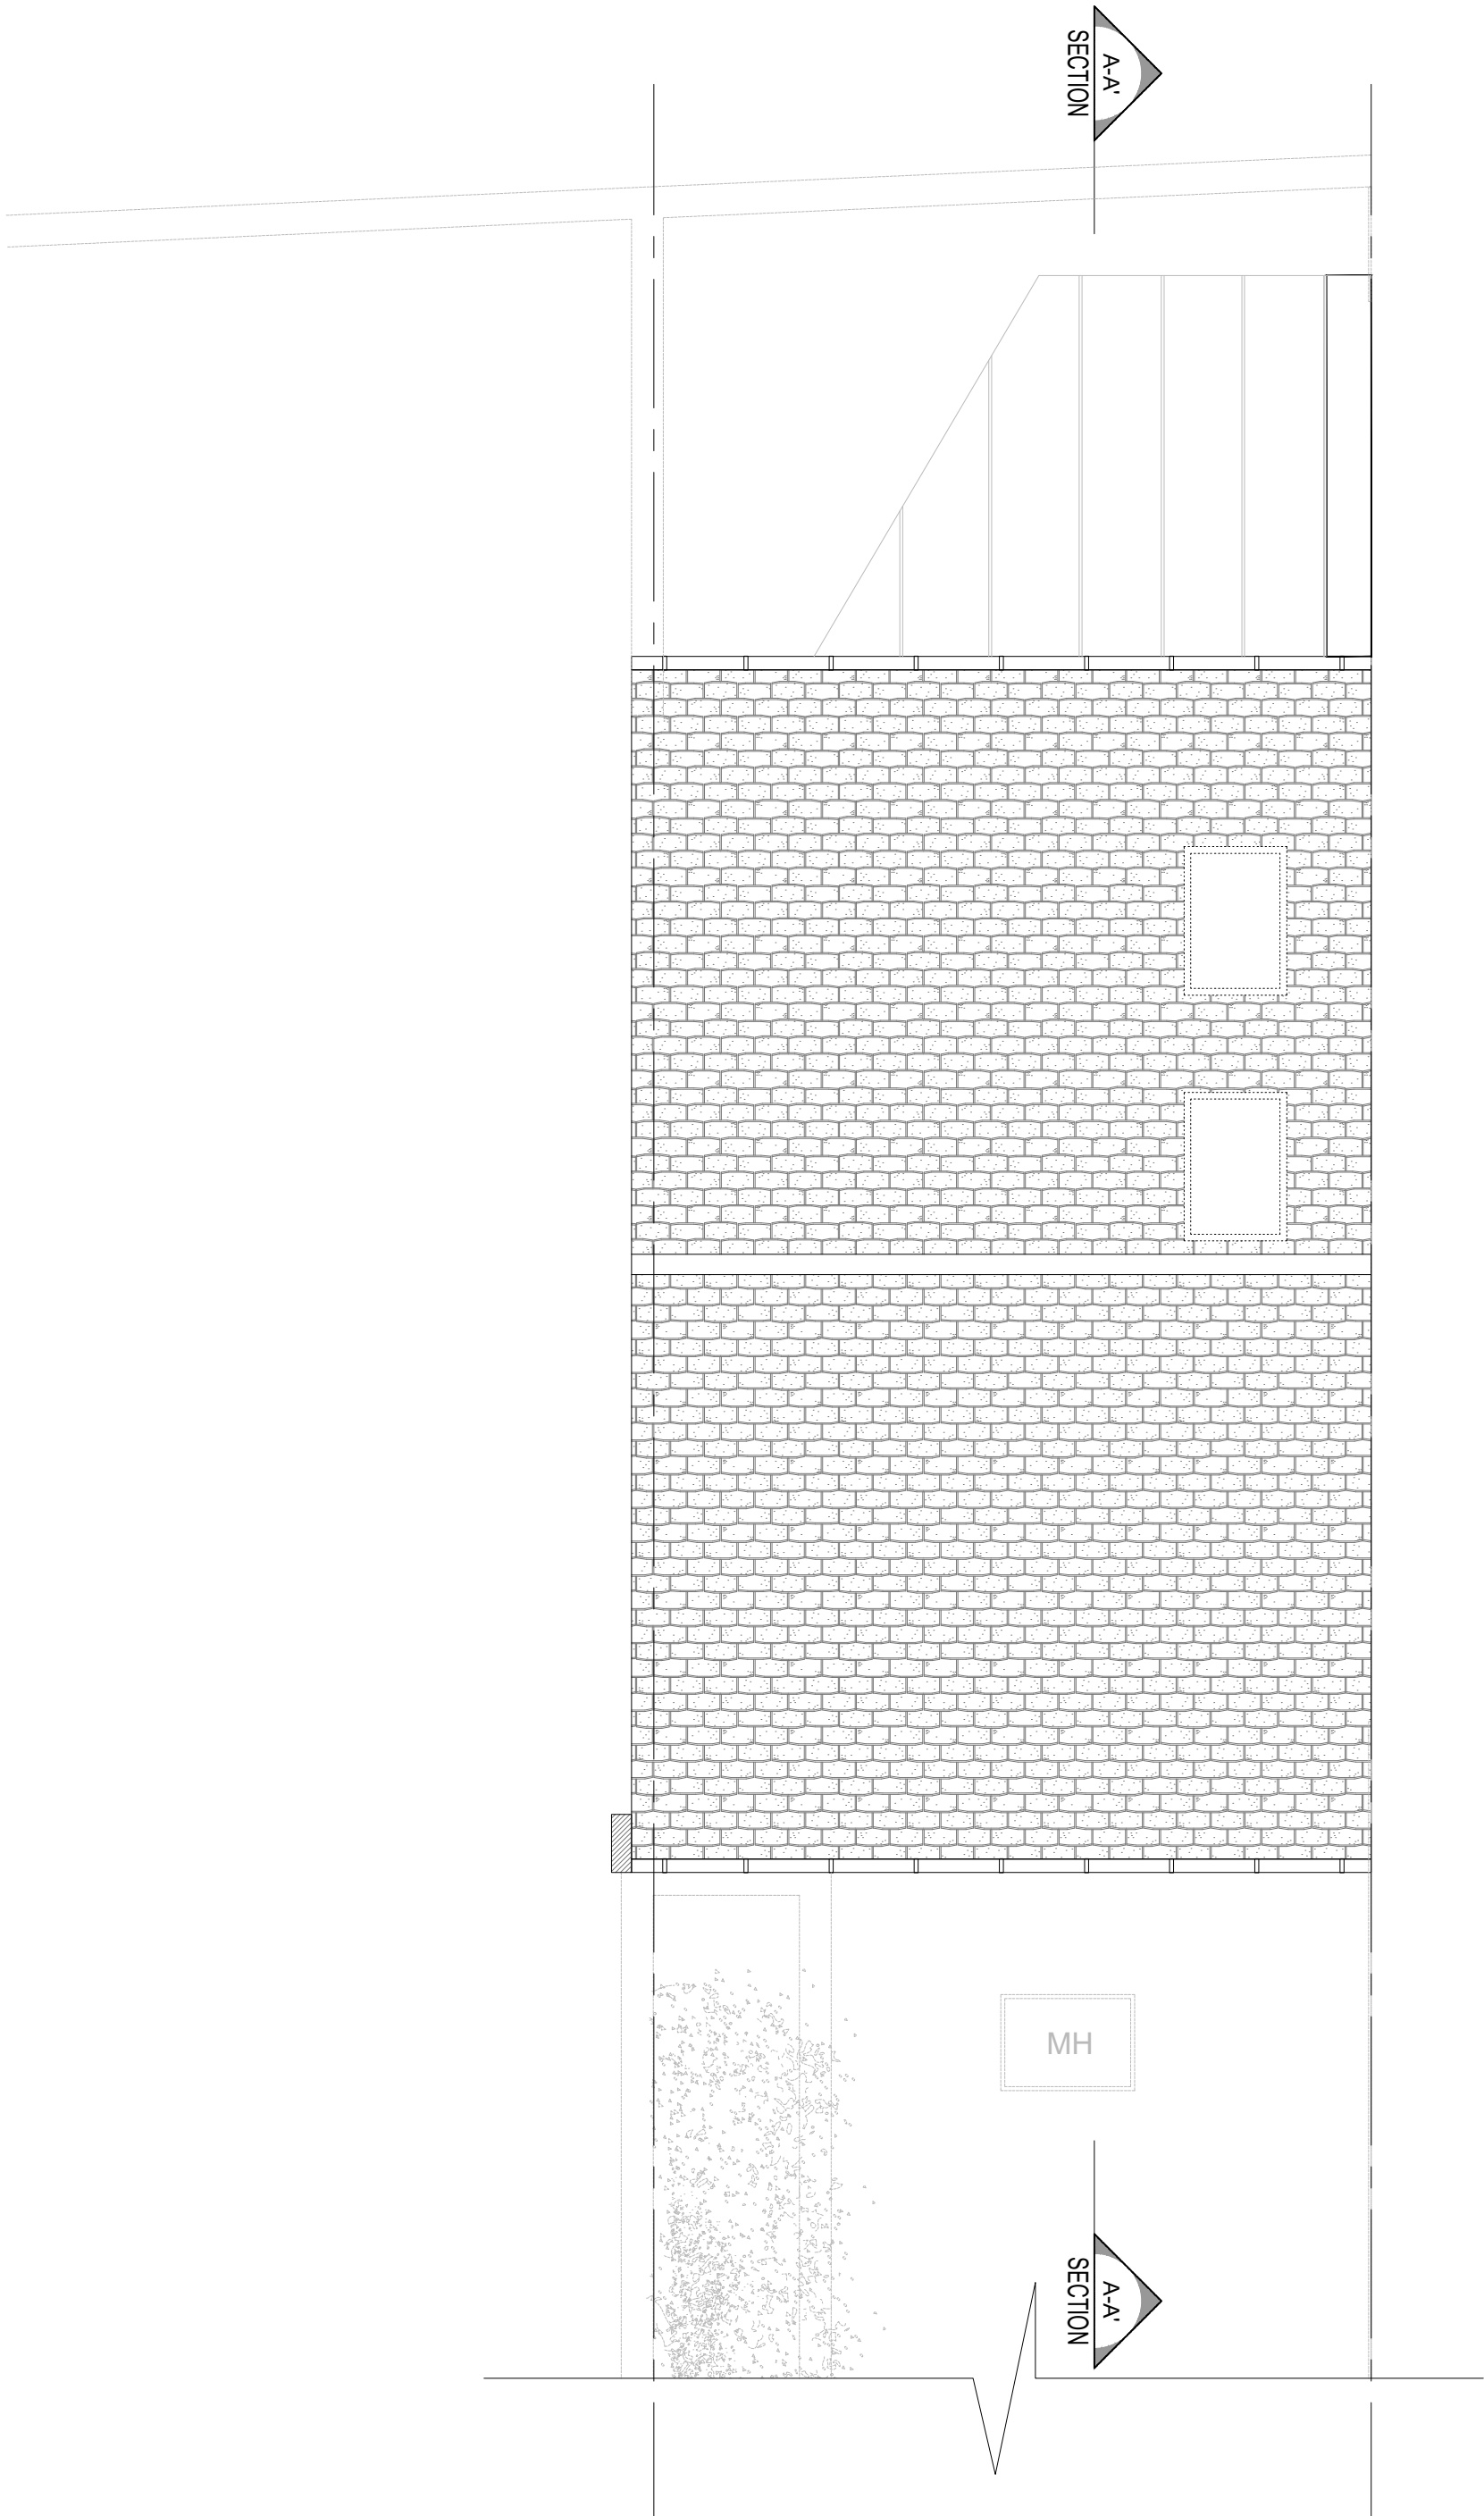


	The Busworks United House North Road London N7 9DP England	Job No.	Job		Drawing		Drawing No.	
		16/WHH	26 Woodchurch Road NW6 3PN London		EXISTING ROOF PLAN		WHH/EX/103	
		Date					Dm	Chk
		17/07/2017					CD	BK
		Revision					This drawing is copyright USL Architects.	
	PAPER SIZE : A3 SCALE 1:50							

NOTES

Drawings for planning purposes only
and not for construction.

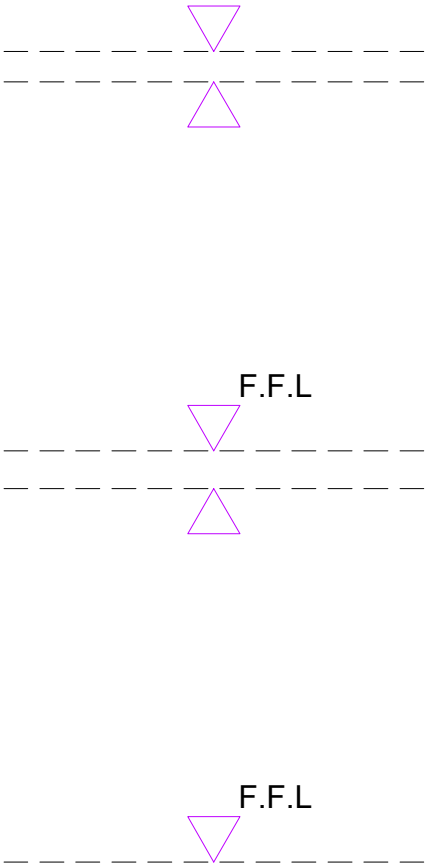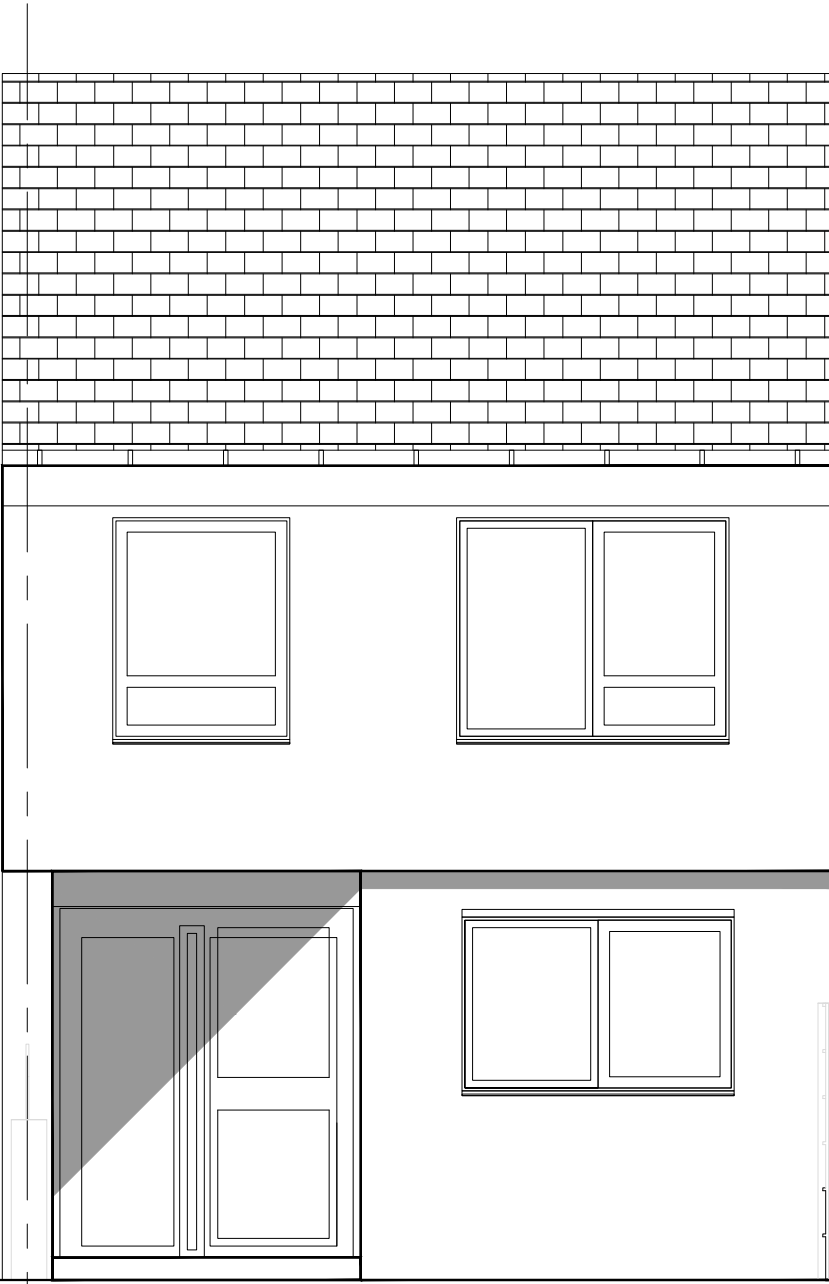


SOUTH ELEVATION (FRONT)

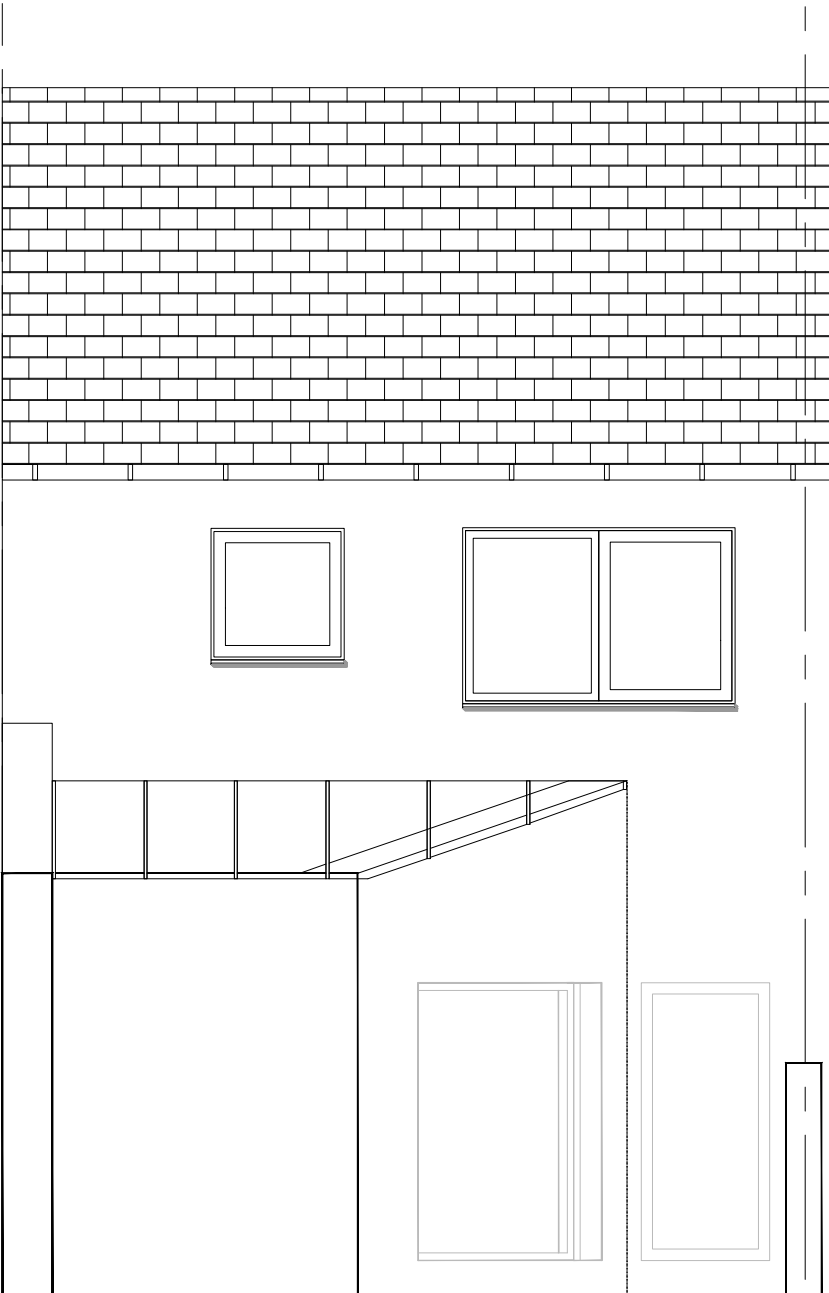


NORTH ELEVATION (REAR)

NOTES
Drawings for planning purposes only
and not for construction.

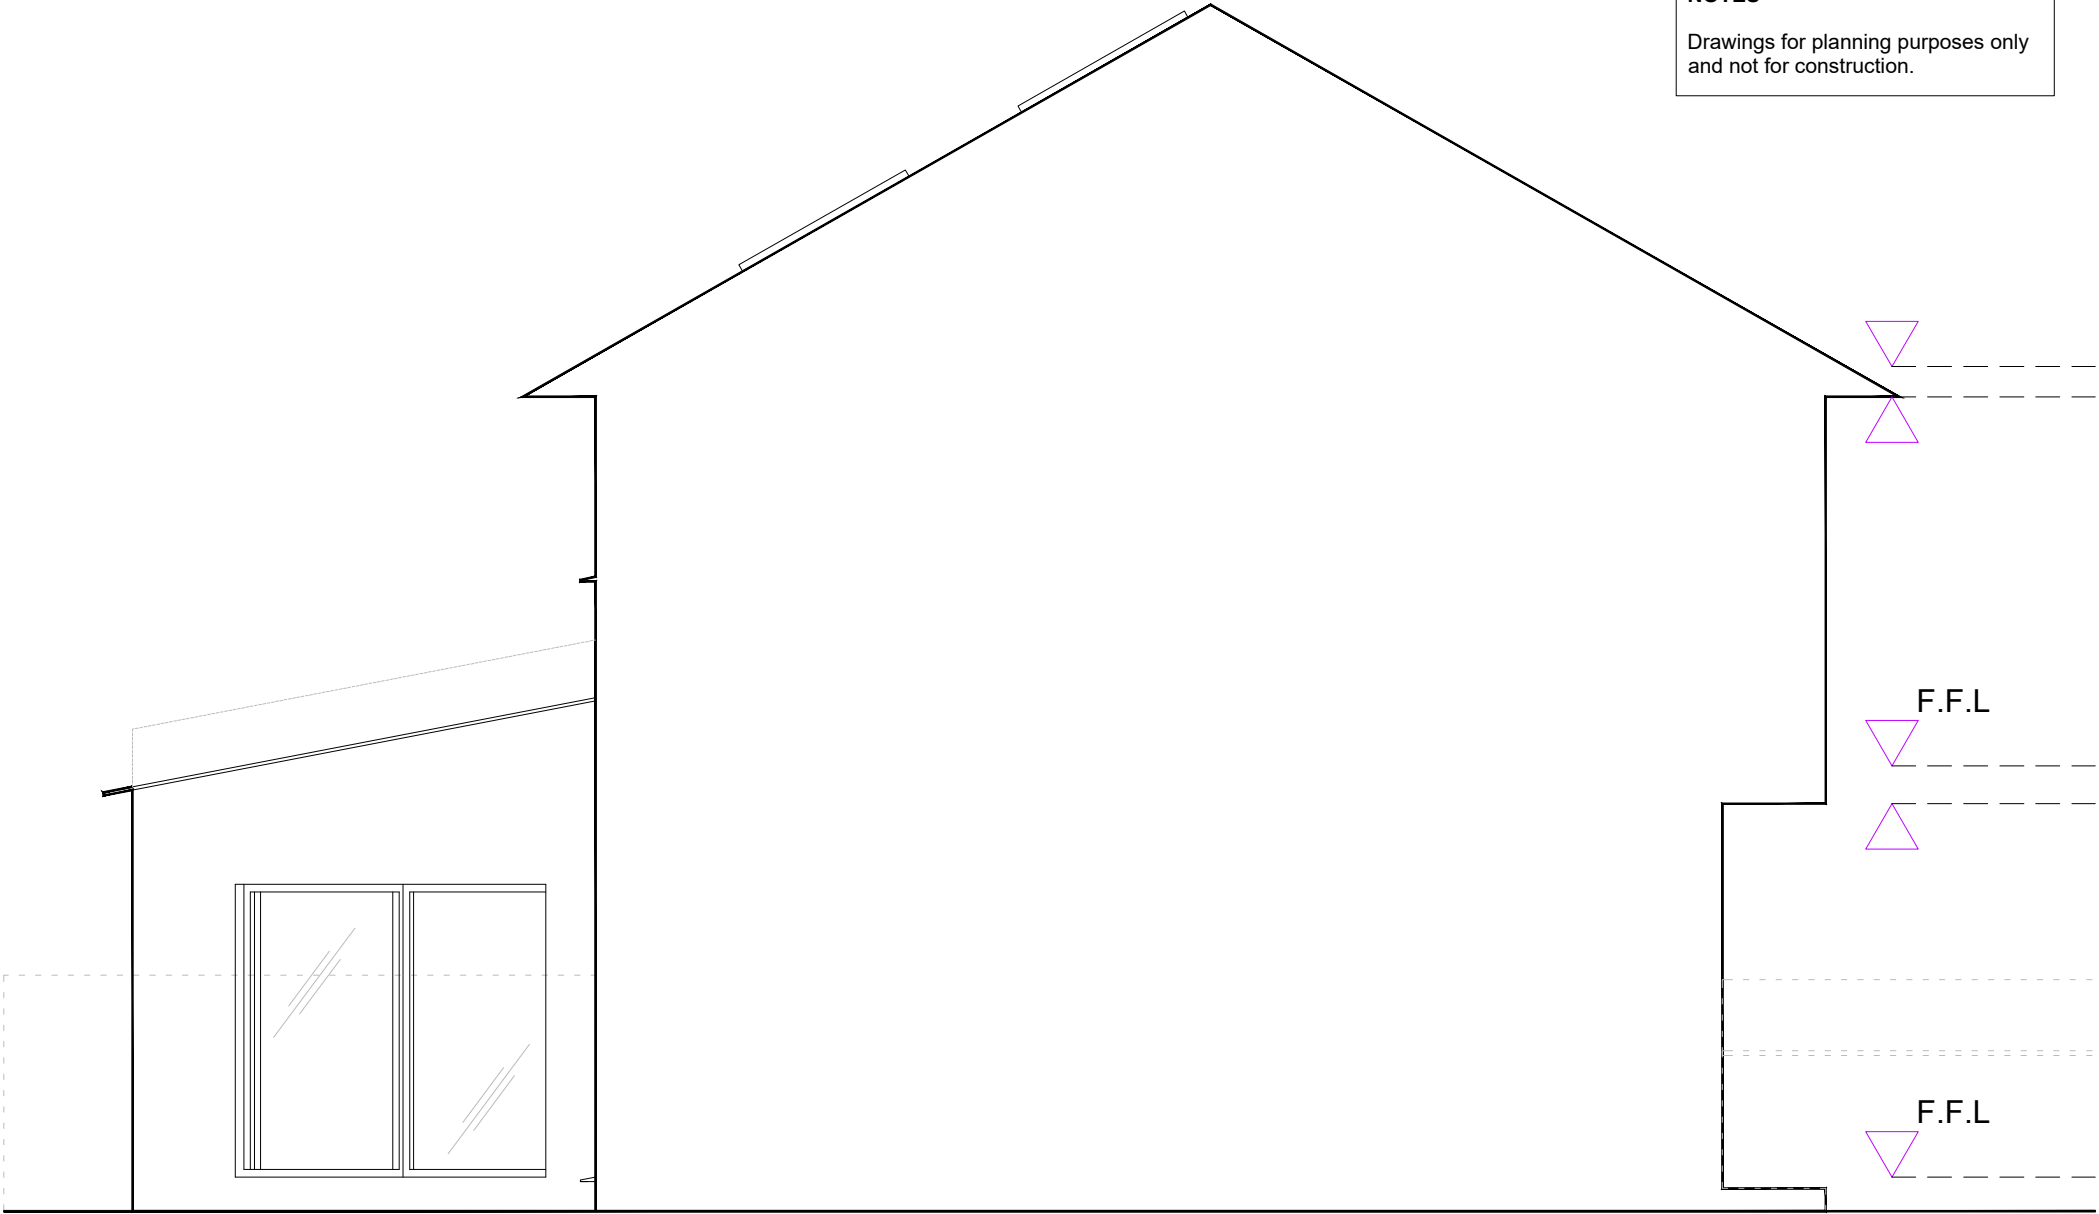


WEST SIDE ELEVATION (LEFT)

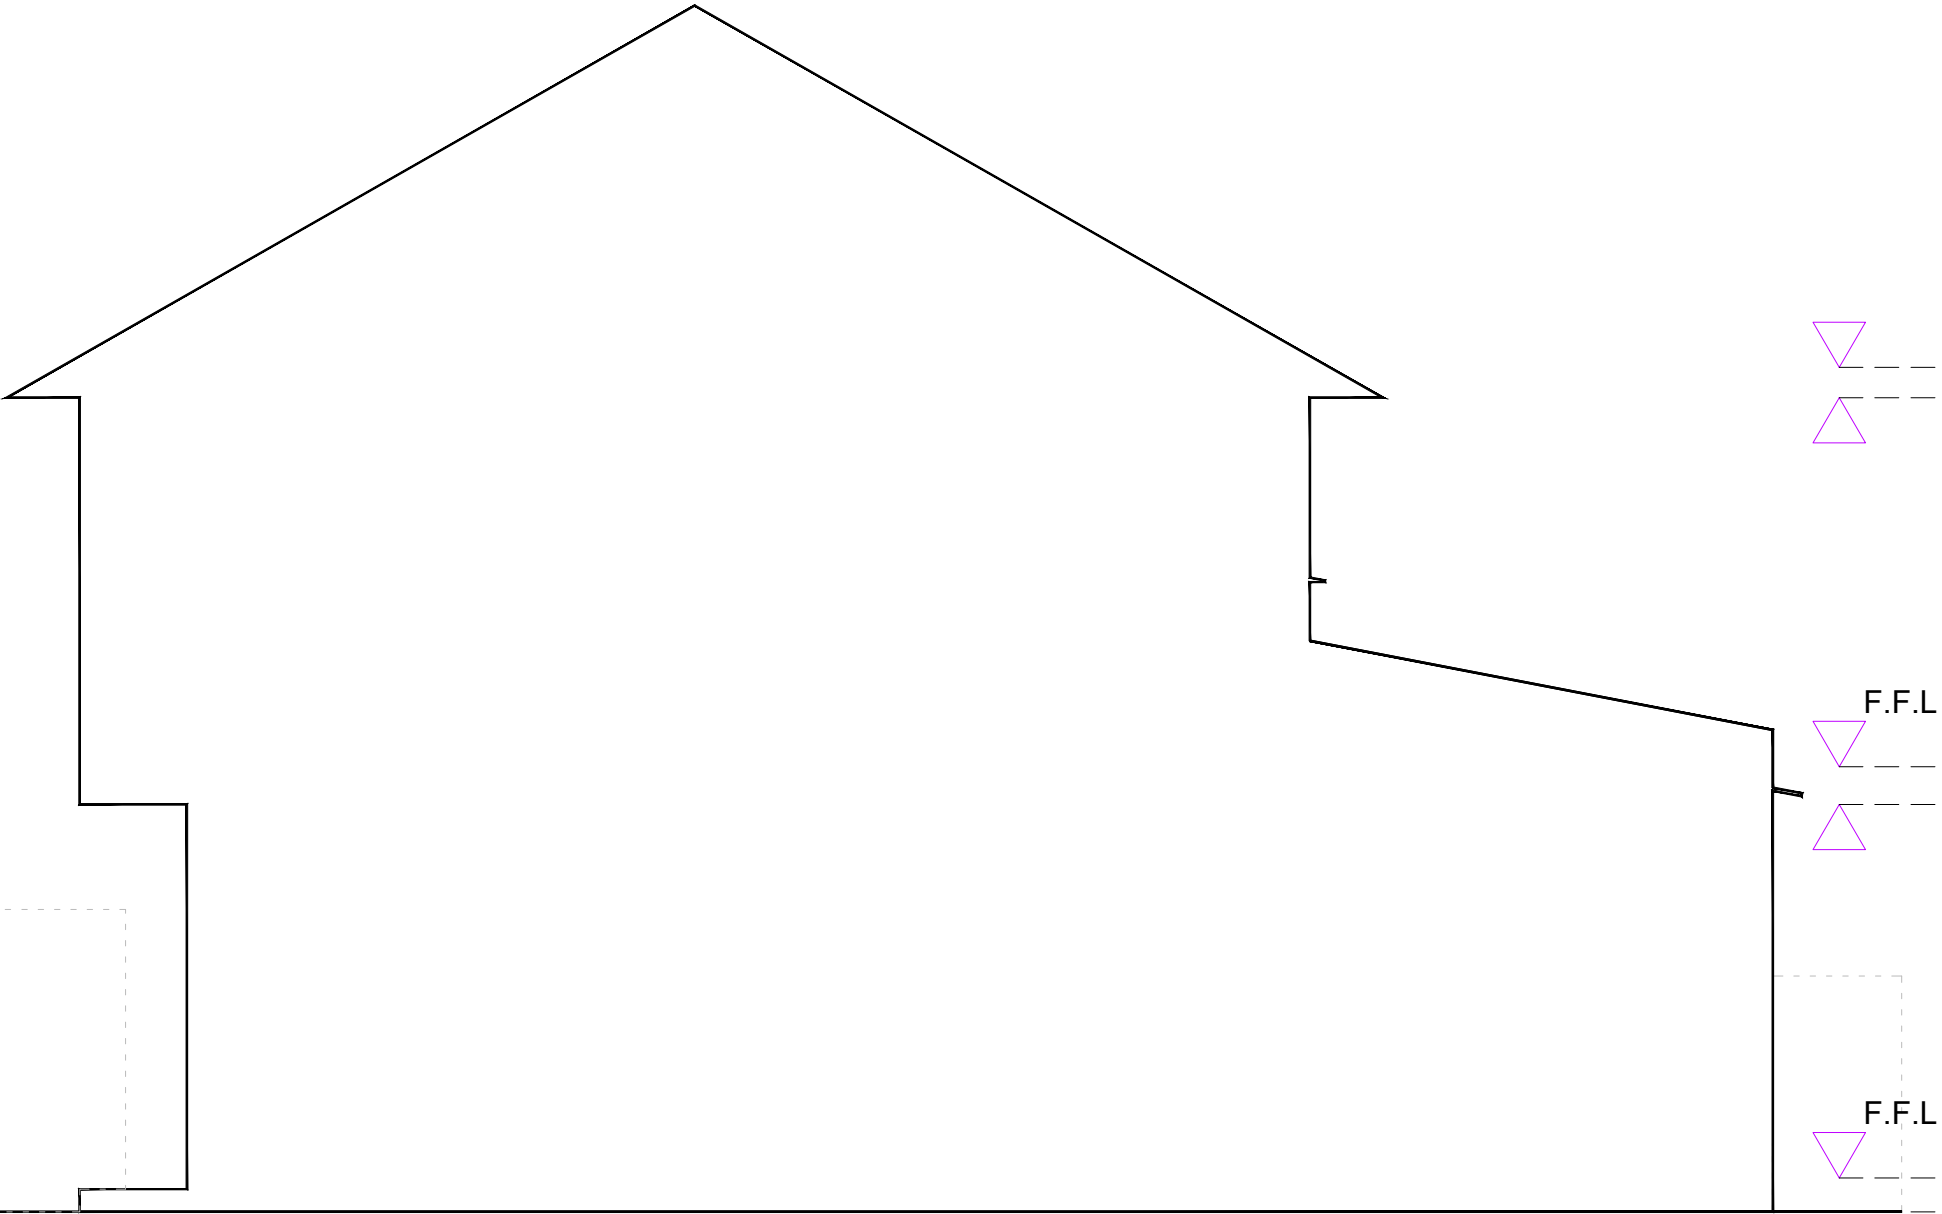

EAST SIDE ELEVATION (RIGHT)


	The Busworks United House North Road London N7 9DP England	Job No.	Job	Drawing	Drawing No.	
		16/WHH	26 Woodchurch Road NW6 3PN London	EXISTING WEST AND EAST SIDE ELEVATIONS	WHH/EX/201	
		Date			Drn	Chk
		17/07/2017			CD	BK
		Revision	0m 1m 2m 3m 4m 5m PAPER SIZE : A3 SCALE 1:50	This drawing is copyright USL Architects.		

KEY

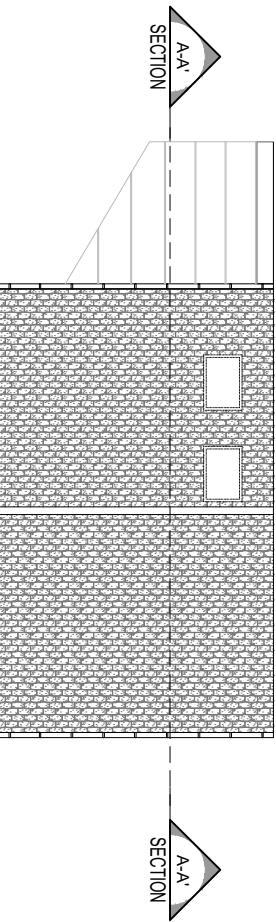

NOTES

Drawings for planning purposes only
and not for construction.

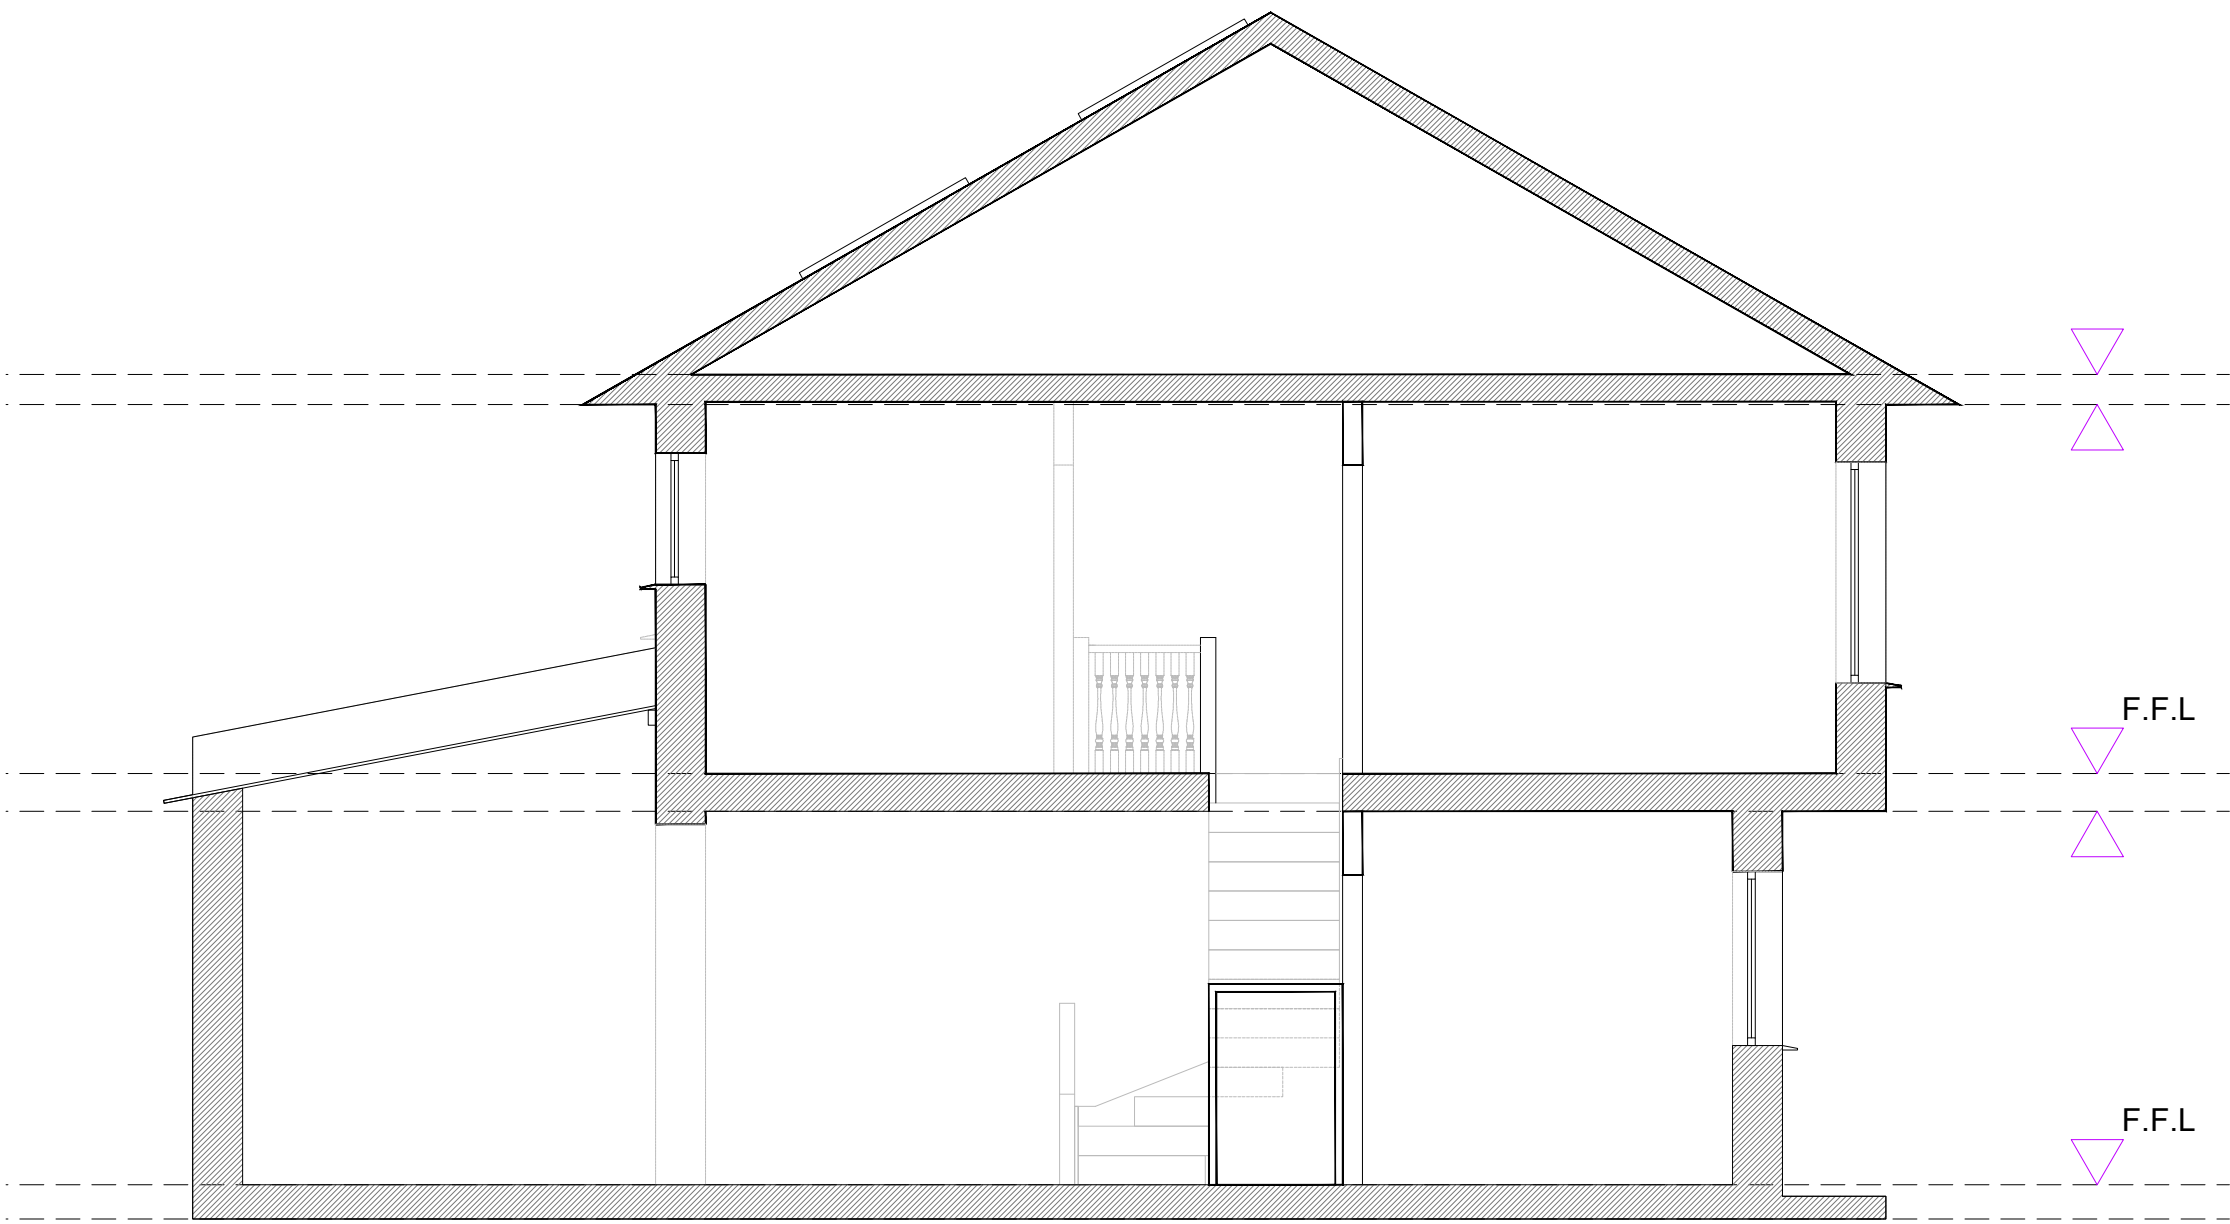

	The Busworks United House North Road London N7 9DP England	Job No.	Job	Drawing	Drawing No.	
		16/WHH	26 Woodchurch Road NW6 3PN London	PROPOSED SECTION AA'	WHH/EX/300	
		Date			Dwn	Chk
		17/07/2017			CD	BK
		Revision		0m 1m 2m 3m 4m 5m PAPER SIZE : A3 SCALE 1:50	This drawing is copyright USL Architects.	