


NOTES

Drawings for planning purposes only
and not for construction.

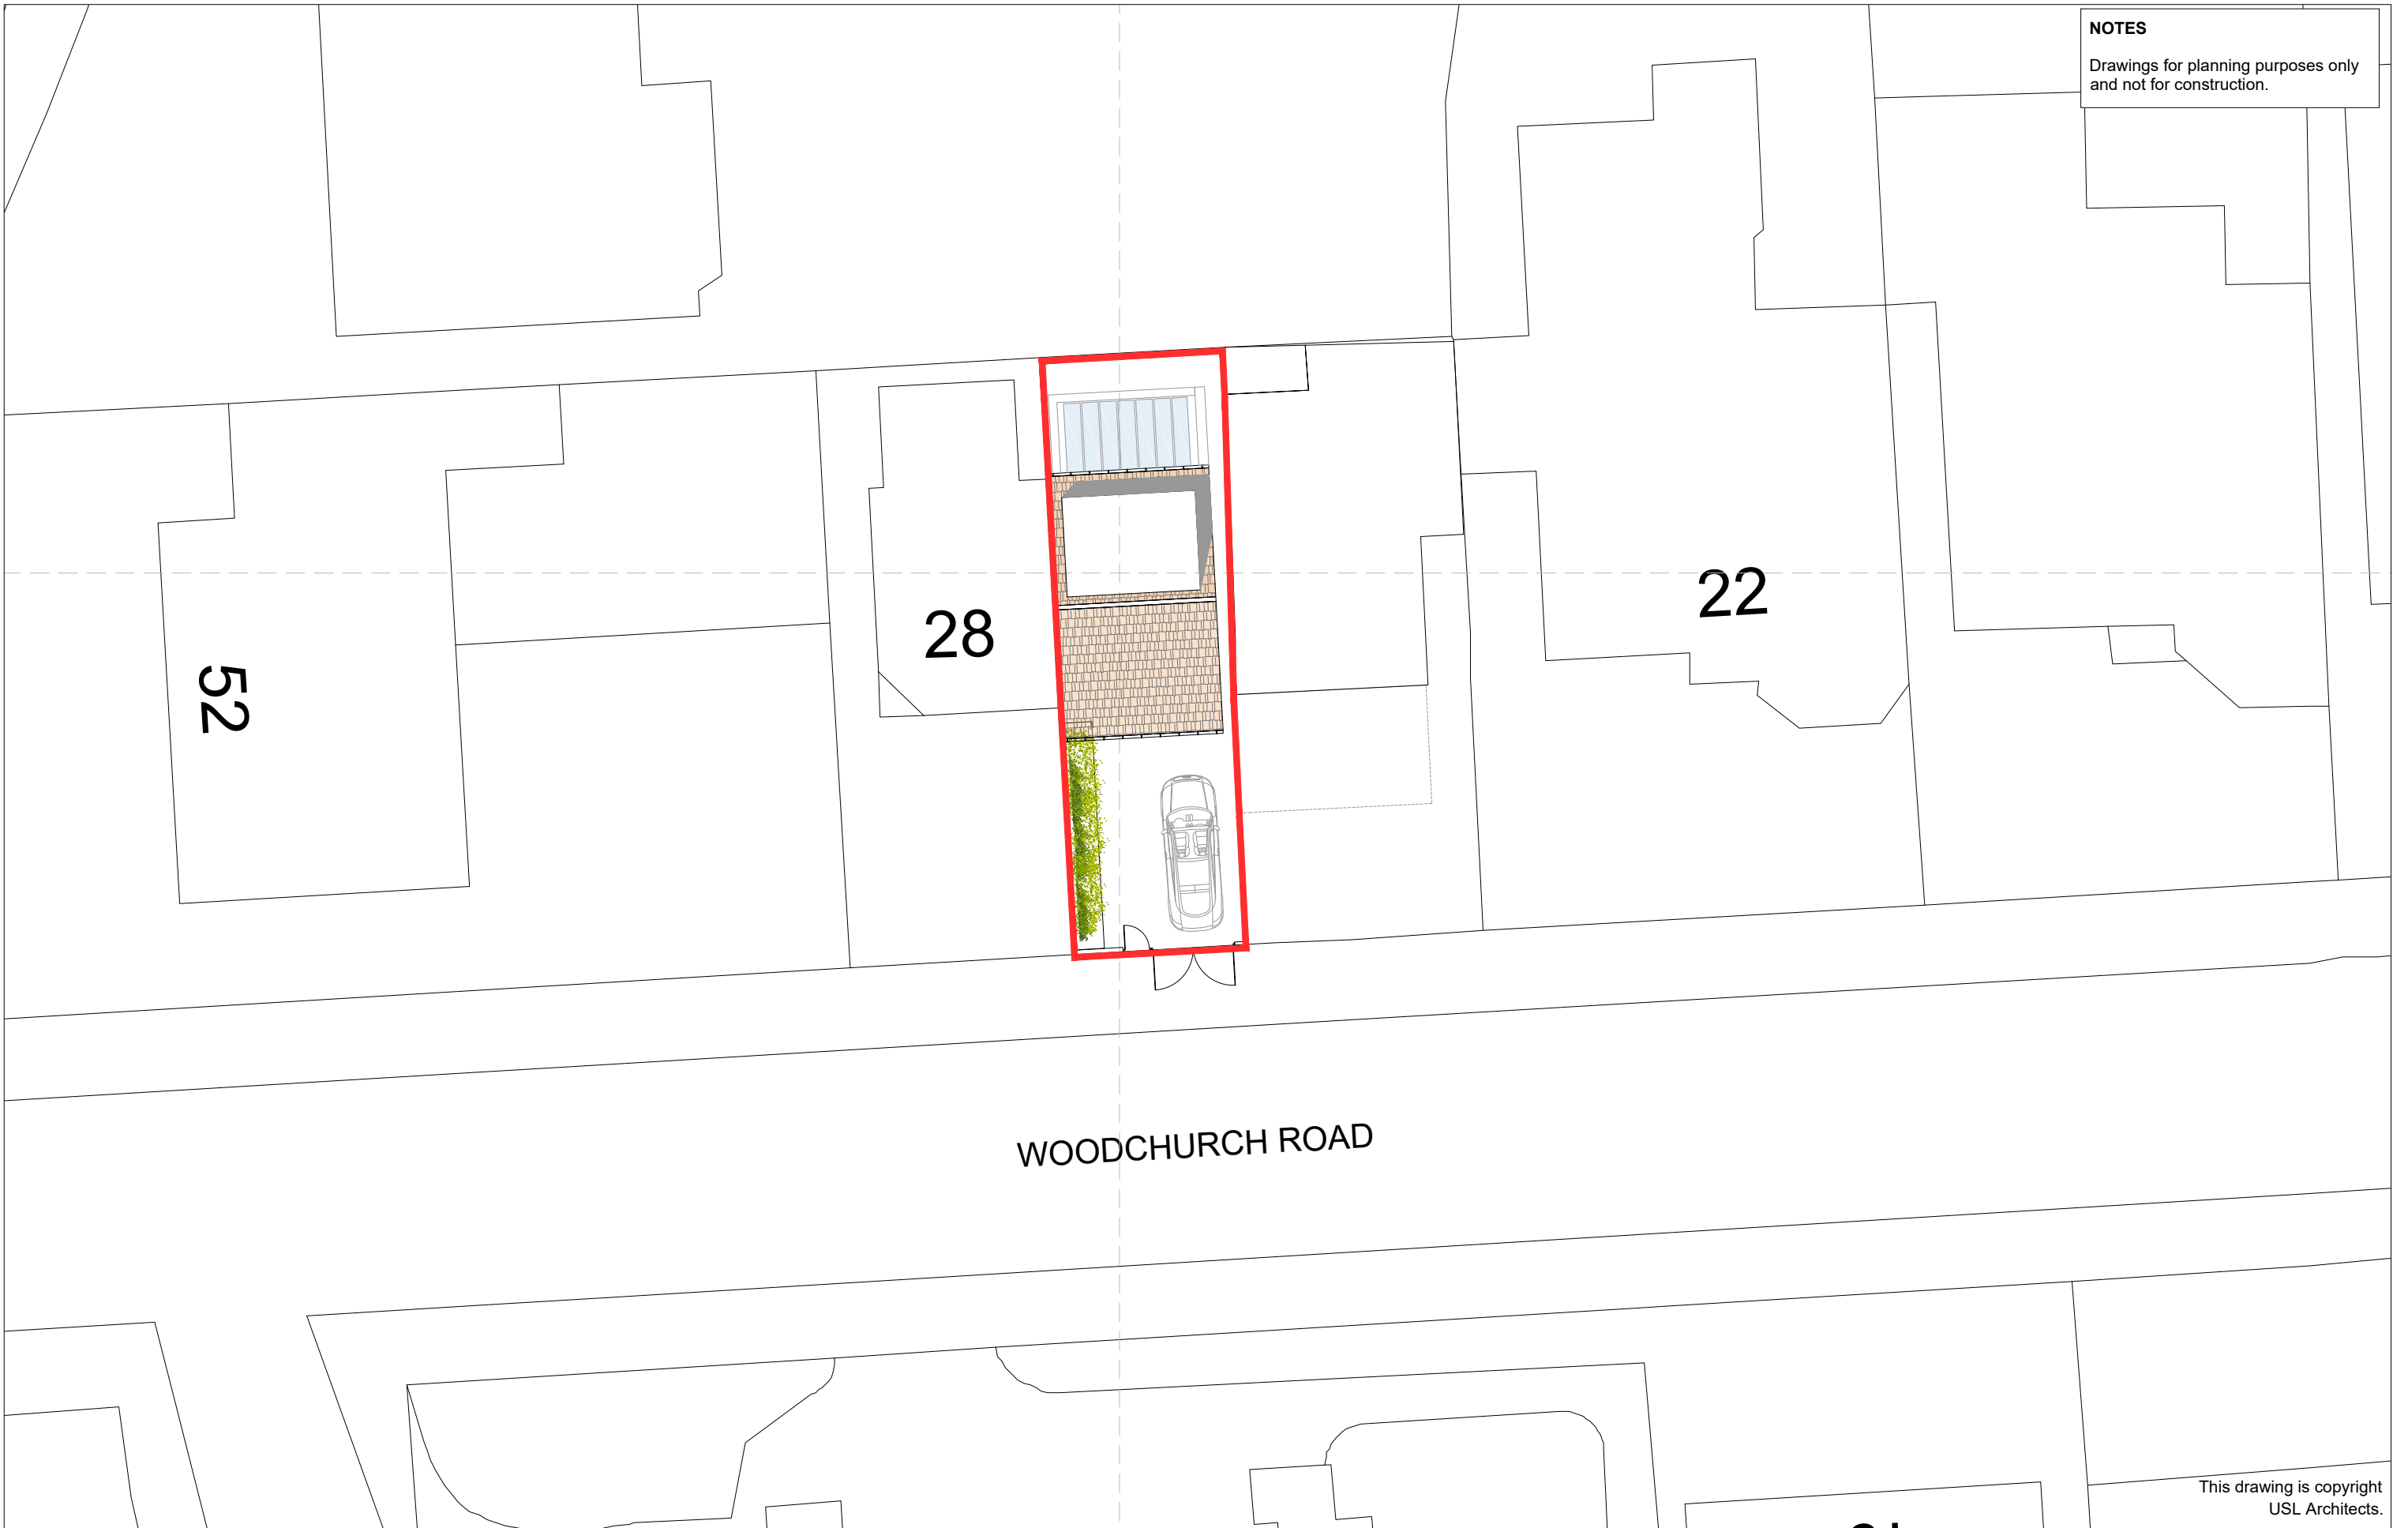

WOODCHURCH ROAD

This drawing is copyright
USL Architects.



The Busworks
North Road
United house
London N7 9DP
England


Job No.	16/WHH
Date	17/07/2017

Job
26 Woodchurch Road NW6 3PN London

Drawing
PROPOSED SITE PLAN

Drawing No.	WHH/PL/401
Drm	MK
Chk	BK

Revision

 

SCALE 1:200