

EXISTING PRIVACY SCREEN BETWEEN TERRACE AND PLANT ENCLOSURE



FOURTH FLOOR ROOF PLANT - ELEVATION VIEW
SCALE NTS

EXISTING AC UNITS AND BACK OF NORTHUMBERLAND HOUSE BUILDING



FOURTH FLOOR ROOF PLANT - ELEVATION VIEW 2
SCALE NTS

ADJACENT BUILDING ELEVATION BEYOND ROOF PLANT ENCLOSURE TO THE EAST



FOURTH FLOOR ROOF PLANT - ELEVATION VIEW BEYOND
SCALE NTS

01

02


03

05

04

RP


FOURTH FLOOR ROOF PLANT - KEY PLAN
SCALE 1:50

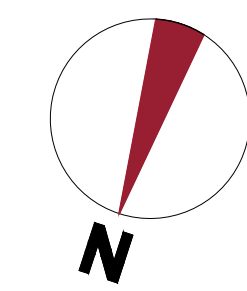


THIS DRAWING IS PROTECTED UNDER COPYRIGHT. THIS DRAWING IS NOT TO BE REPRODUCED IN WHOLE OR PART UNLESS AUTHORISED BY area. COPYRIGHT THIS DRAWING IS NOT TO BE SCALED. THE GENERAL CONTRACTOR IS TO CHECK ALL DIMENSIONS AND NOTIFY THE DESIGNER OF ANY DISCREPANCIES OR OMISSIONS.

DRAWING TO BE READ IN CONJUNCTION WITH SCOPE OF WORKS

CEILING HEIGHT	-
BEAM HEIGHT	-
WINDOW HEIGHT	-
SILL HEIGHT	-

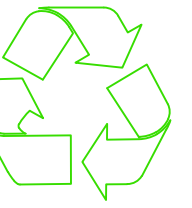

THIS DRAWING IS ON RECYCLED PAPER

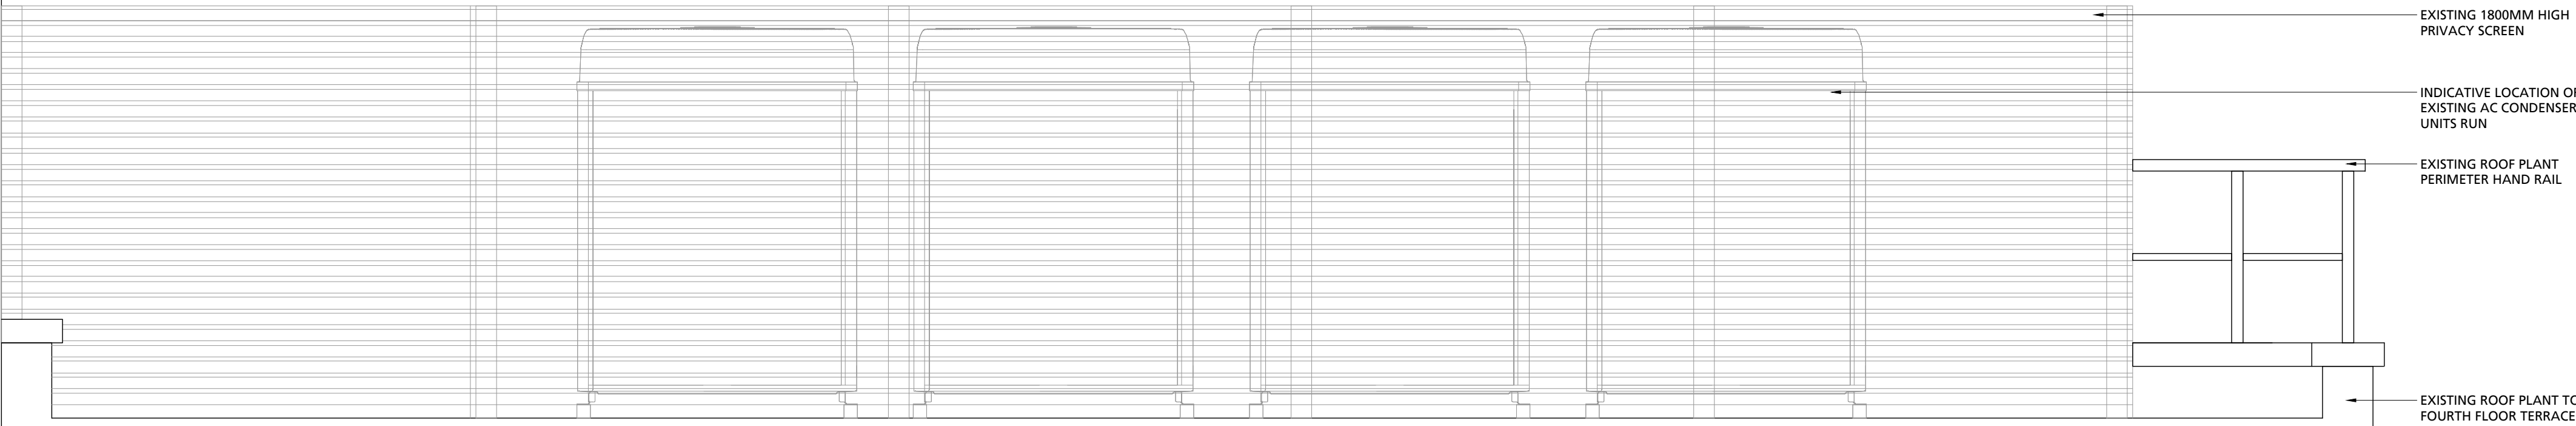


EXISTING 1800MM HIGH PRIVACY SCREEN


INDICATIVE LOCATION OF EXISTING AC CONDENSER UNITS RUN

EXISTING ROOF PLANT PERIMETER HAND RAIL

EXISTING ROOF PLANT TO FOURTH FLOOR TERRACE SPACE

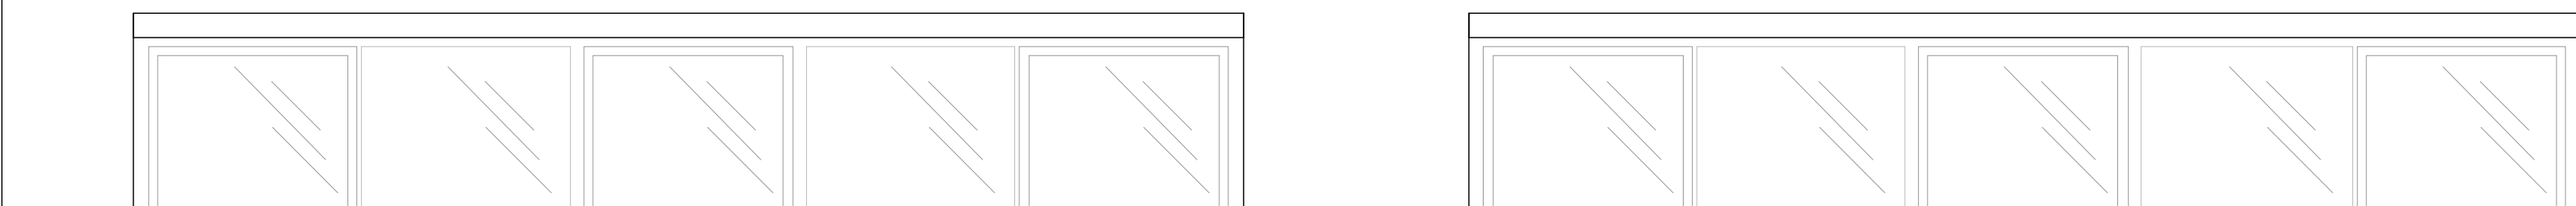

FOURTH FLOOR ROOF PLANT - WEST ELEVATION 04
SCALE 1:50

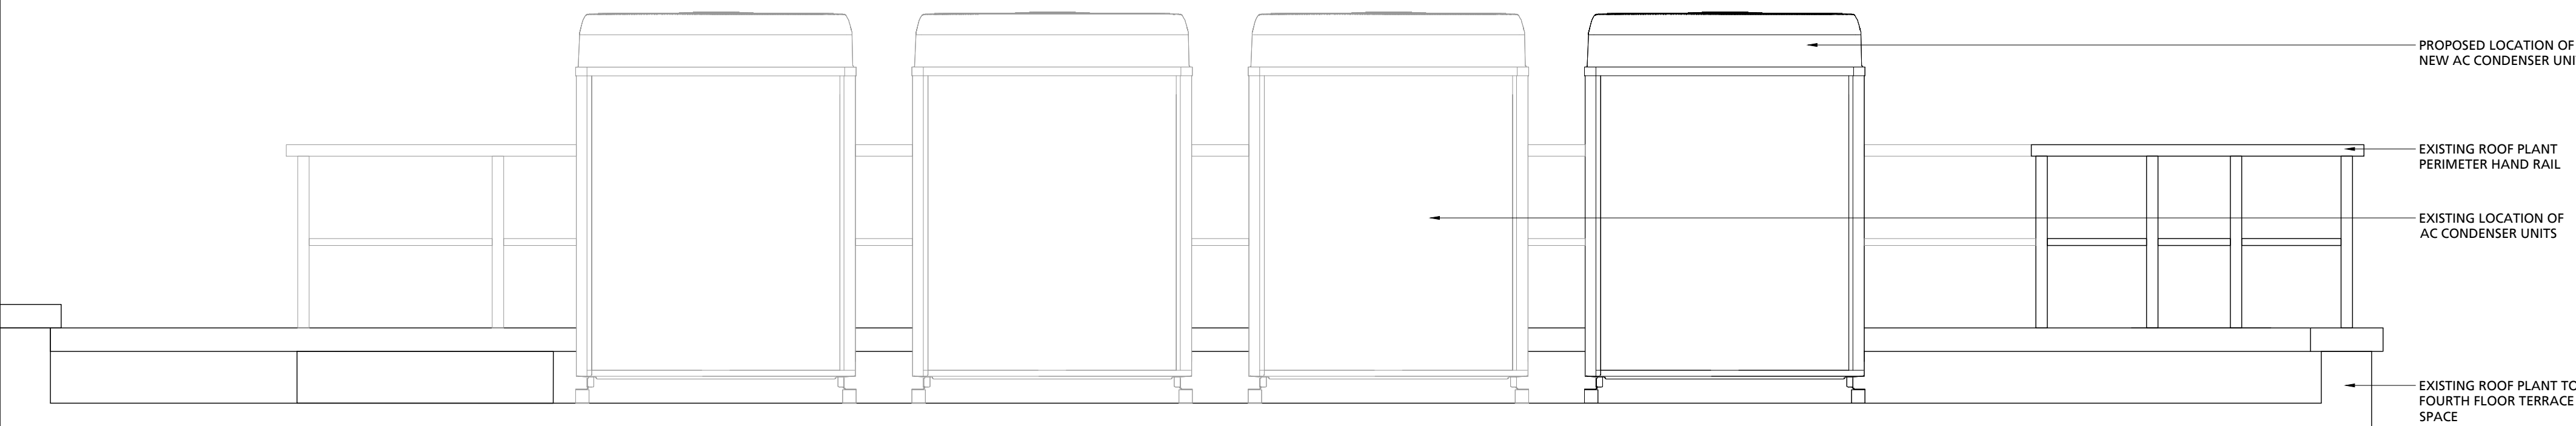


PROPOSED LOCATION OF NEW AC CONDENSER UNIT

EXISTING ROOF PLANT PERIMETER HAND RAIL

EXISTING LOCATION OF AC CONDENSER UNITS

EXISTING ROOF PLANT TO FOURTH FLOOR TERRACE SPACE

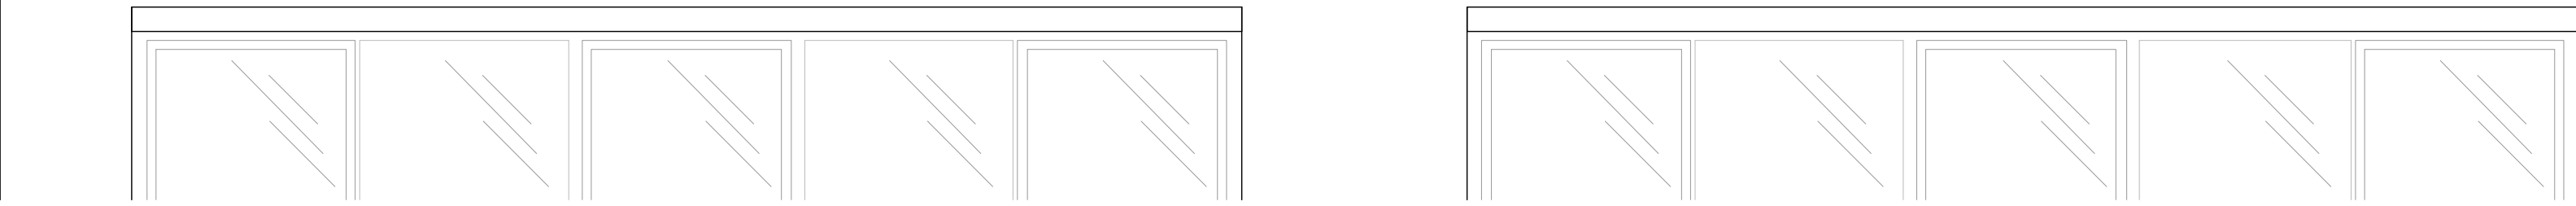

FOURTH FLOOR ROOF PLANT - WEST ELEVATION 05
SCALE 1:50

03.08.17	-	DRAWING FIRST ISSUED	DB	TK
DATE	REV	REVISIONS	SIGN	CHKD



The Old Post Office | 5th Floor,
33 Station Road, | Counting House,
Egham, | 53 Tooley Street,
Surrey TW20 9LA | London SE1 2QN
T. 01784 274000 | T. 020 7089 6000

info@areasq.co.uk | www.areasq.co.uk

DRAWING STATUS
INFORMATION ONLY

CLIENT
ELECTRALINK

PROJECT
3RD FLOOR
NORTHUMBERLAND HOUSE
303-306 HIGH HOLBORN
LONDON
WC1

TITLE
ROOF PLANT WEST ELEVATION DETAIL
FOURTH FLOOR

SCALE	1:50 @ A1			
DATE	-	DRAWN	DB	CHECKED GW

PROJECT NO	BLDG.	FLOOR	DETAIL	REV.
AR18288	2	4	EL3	-