




FOURTH FLOOR ROOF PLANT - ELEVATION VIEW
SCALE NTS




FOURTH FLOOR ROOF PLANT - ELEVATION VIEW 2
SCALE NTS




FOURTH FLOOR ROOF PLANT - ELEVATION VIEW BEYOND
SCALE NTS

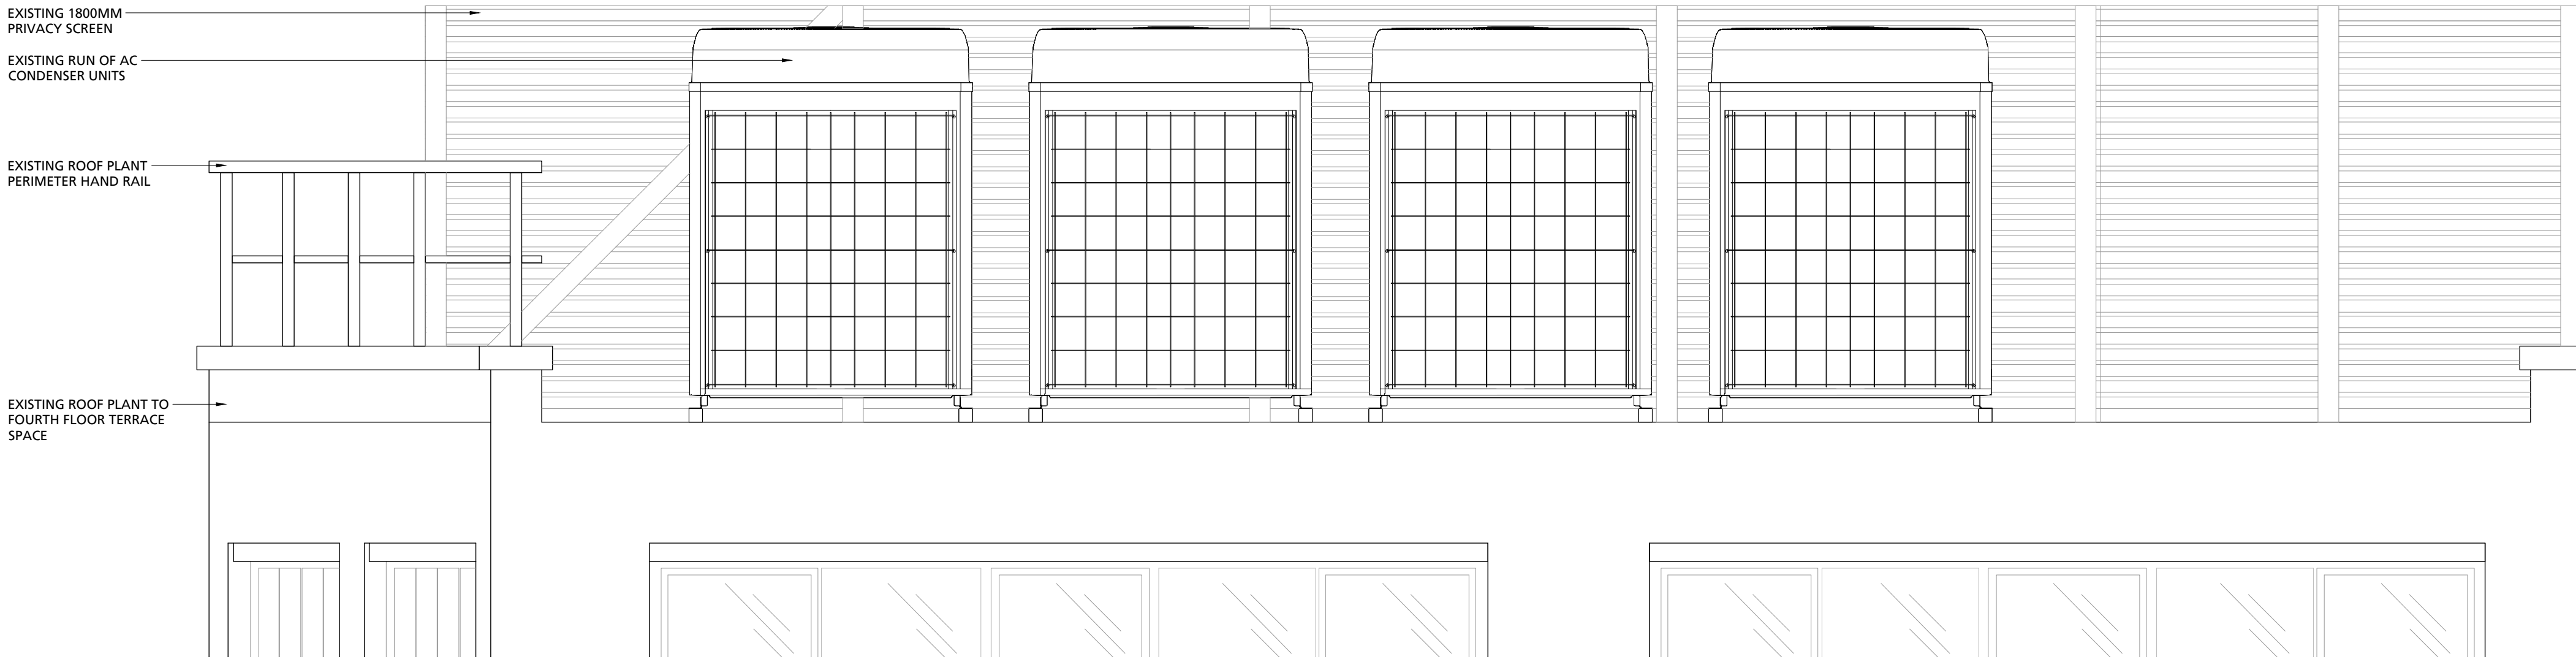


FOURTH FLOOR ROOF PLANT - EAST ELEVATION 02
SCALE 1:50

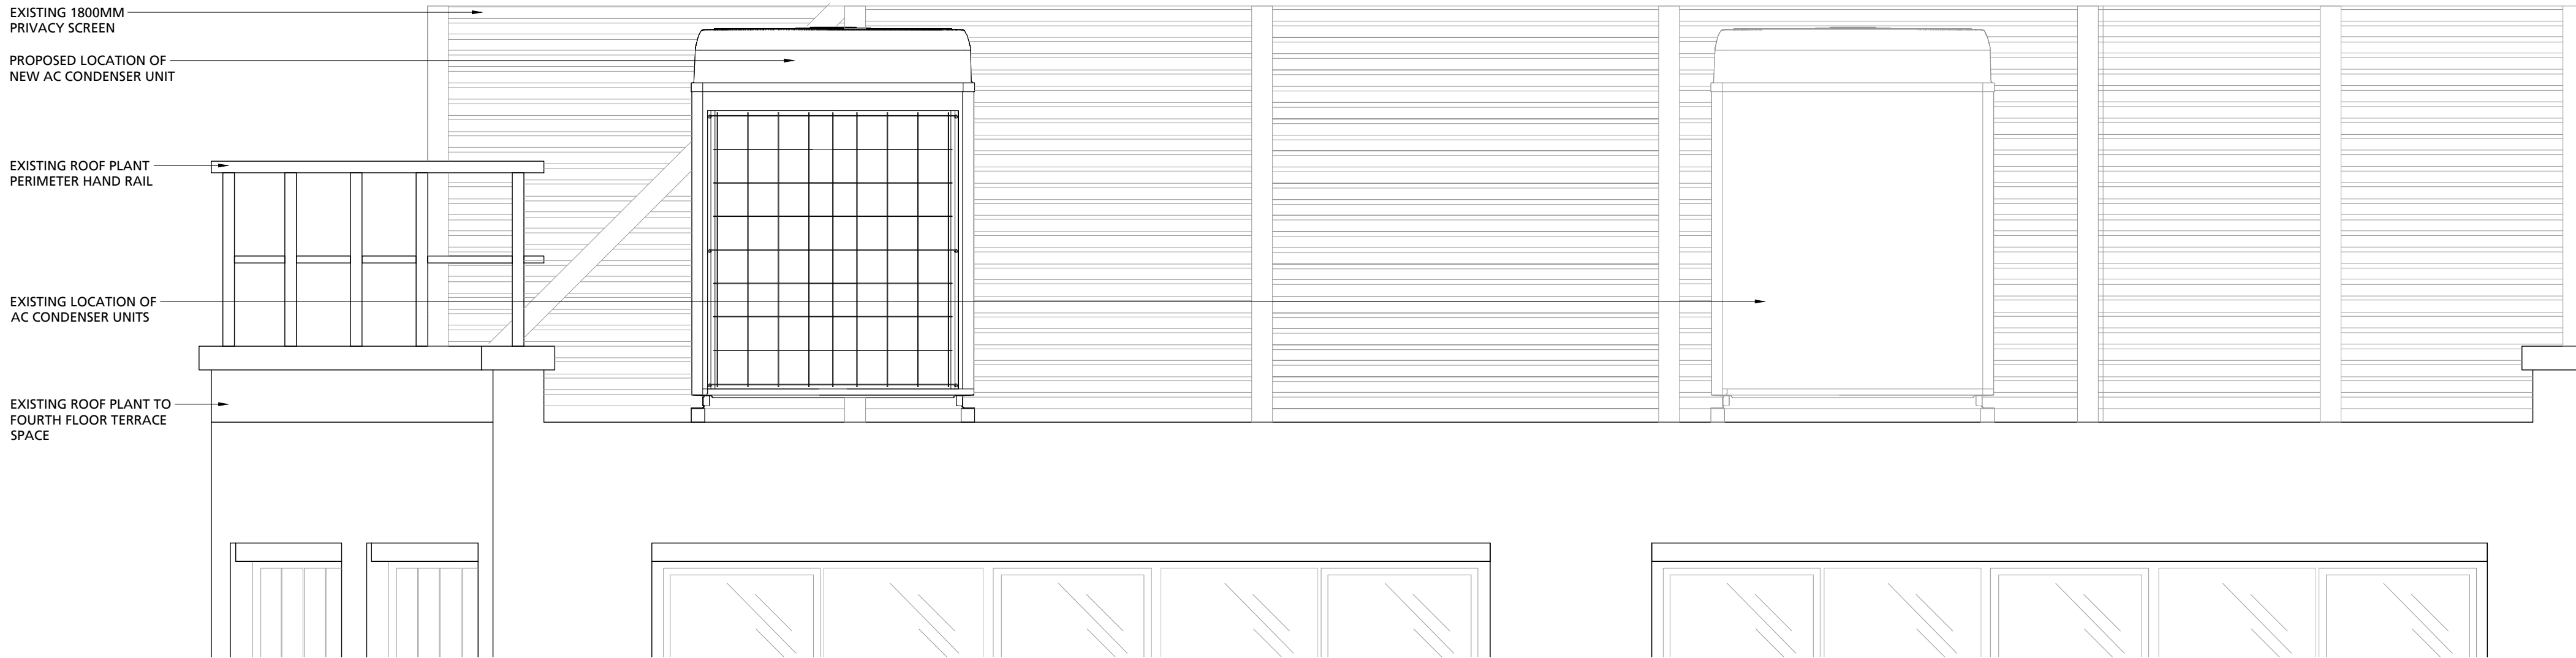

FOURTH FLOOR ROOF PLANT - EAST ELEVATION 03
SCALE 1:50

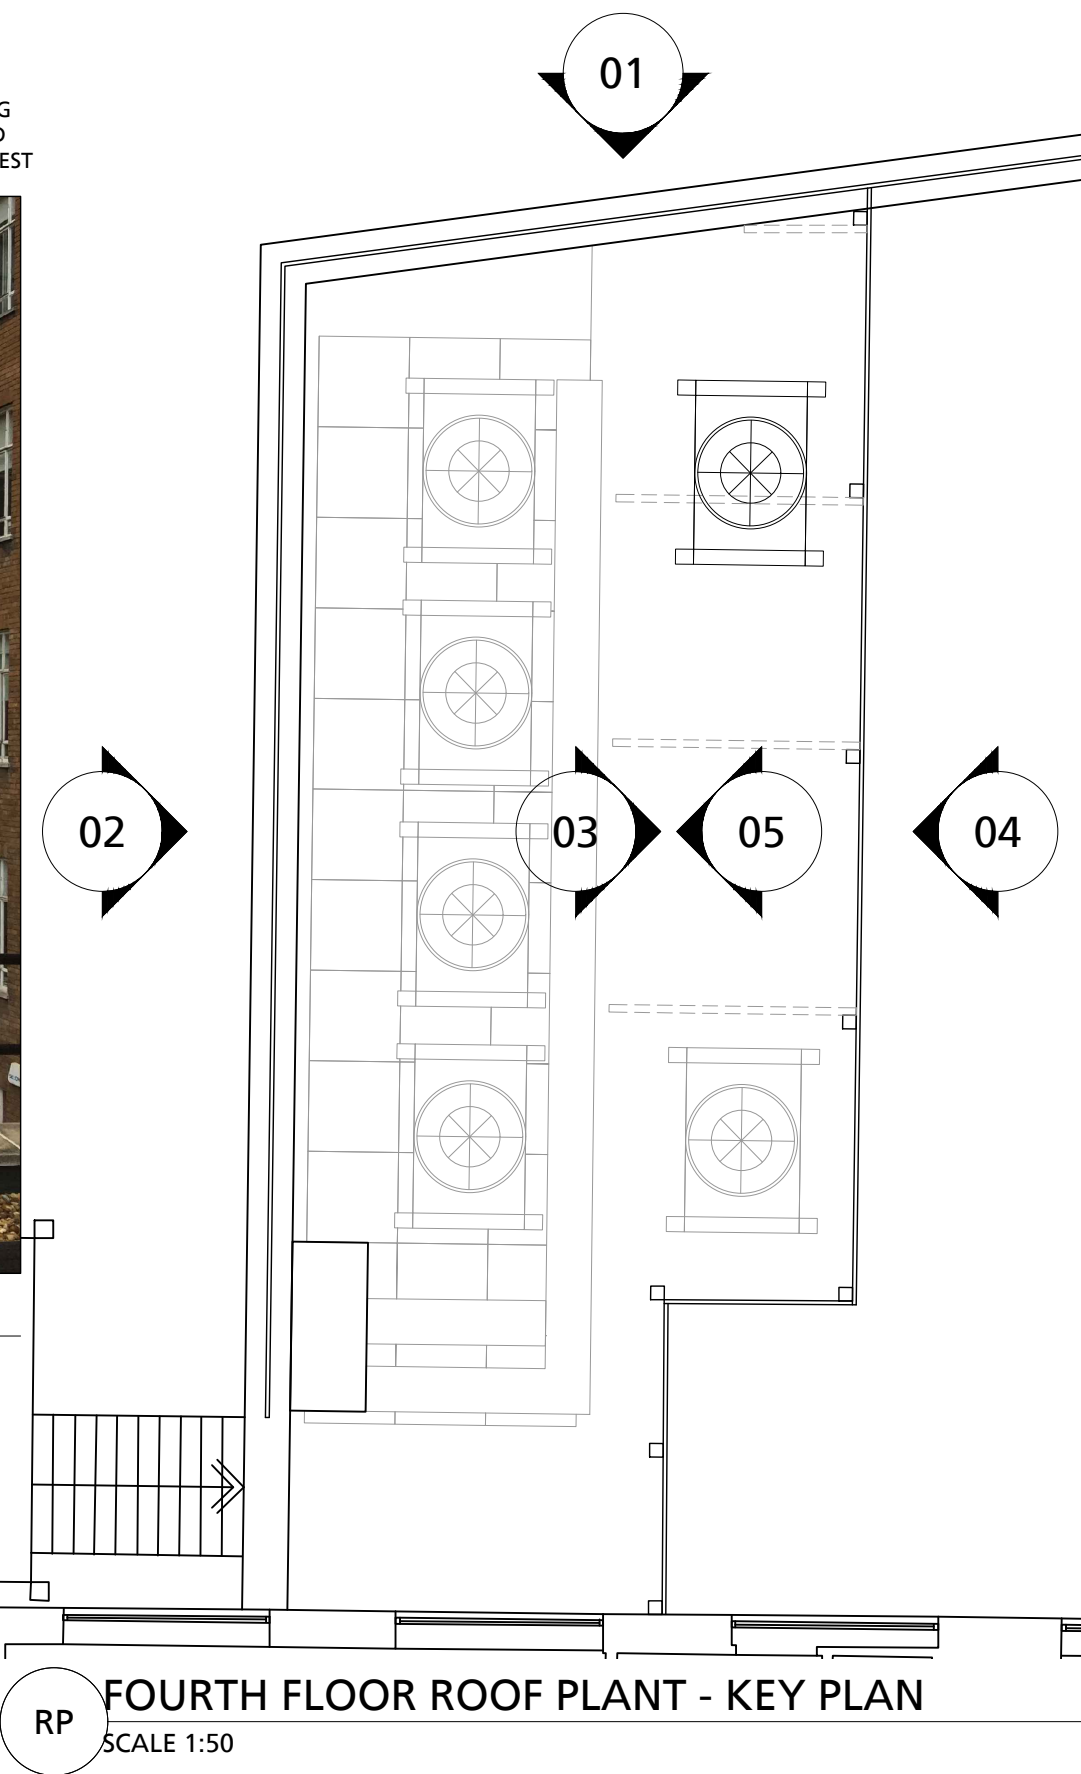


FOURTH FLOOR ROOF PLANT - KEY PLAN
SCALE 1:50

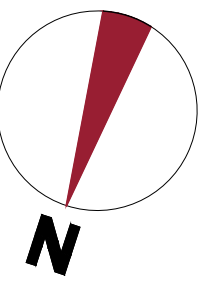

THIS DRAWING IS PROTECTED UNDER COPYRIGHT. THIS DRAWING IS NOT TO BE REPRODUCED IN WHOLE OR PART UNLESS AUTHORISED BY **area** © COPYRIGHT THIS DRAWING IS NOT TO BE SCALED THE GENERAL CONTRACTOR IS TO CHECK ALL DIMENSIONS AND NOTIFY THE DESIGNERS OF ANY DISCREPANCIES OR OMISSIONS.

DRAWING TO BE READ IN CONJUNCTION WITH SCOPE OF WORKS

CEILING HEIGHT	-
BEAM HEIGHT	-
WINDOW HEIGHT	-
SILL HEIGHT	-

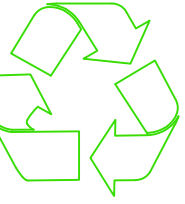

THIS DRAWING IS ON RECYCLED PAPER

03.08.17	-	DRAWING FIRST ISSUED	DB	TK
DATE	REV	REVISIONS	SIGN	CHKD



The Old Post Office
33 Station Road,
Egham,
Surrey TW20 9LA

T. 01784 274000

info@areasq.co.uk

5th Floor,
Counting House,
53 Tooley Street,
London SE1 2QN

T. 020 7089 6000

www.areasq.co.uk

DRAWING STATUS

INFORMATION ONLY

CLIENT

ELECTRALINK

PROJECT

3RD FLOOR
NORTHUMBERLAND HOUSE
303-306 HIGH HOLBORN
LONDON
WC1

TITLE

ROOF PLANT EAST ELEVATION DETAIL
FOURTH FLOOR

SCALE 1:50 @ A1

DATE	-	DRAWN	DB	CHECKED	GW
------	---	-------	----	---------	----

PROJECT NO	BLDG.	FLOOR	DETAIL	REV.
AR18288	2	4	EL2	-