


SKYLIGHT OPTION

PROPOSED LOFT

1:100

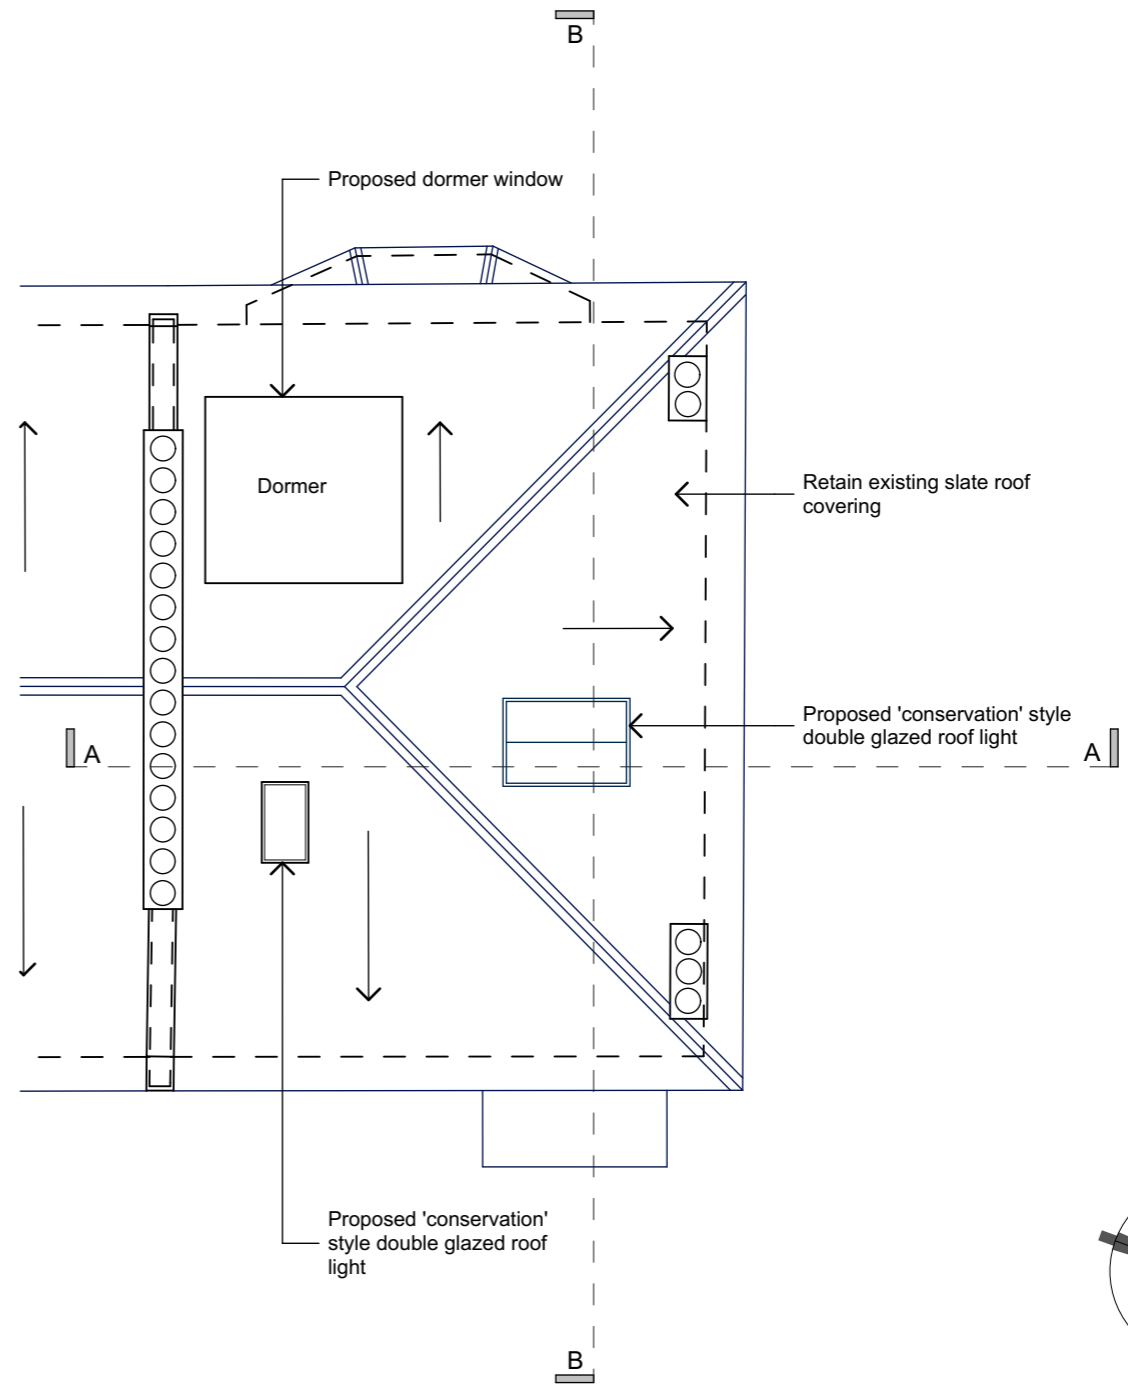

PROPOSED - ROOF PLAN

1:100

This drawing is not to be scaled. All dimensions to be checked on site before production or work begins on site. Any discrepancies to be notified immediately to Charles Doe Architects. Do not reproduce this drawing without the prior consent of Charles Doe Architects.



**ISSUE - FOR PLANNING APPROVAL**

**CHARLES DOE ARCHITECTS**

3 The Square  
Richmond  
Surrey TW9 1DY

Tel: +44 (0) 20 8948 4200  
Fax: +44 (0) 20 8948 4201

ALTERATIONS  
5 OVAL ROAD  
LONDON NW1 7EA

Title  
PROPOSED - ROOF PLAN

Scale 1:100 @ A3  
Date JULY 2017

Project 1435  
Drawing No. TP-103 / A