


SECOND FLOOR GA OVERVIEW
Scale 1 : 500

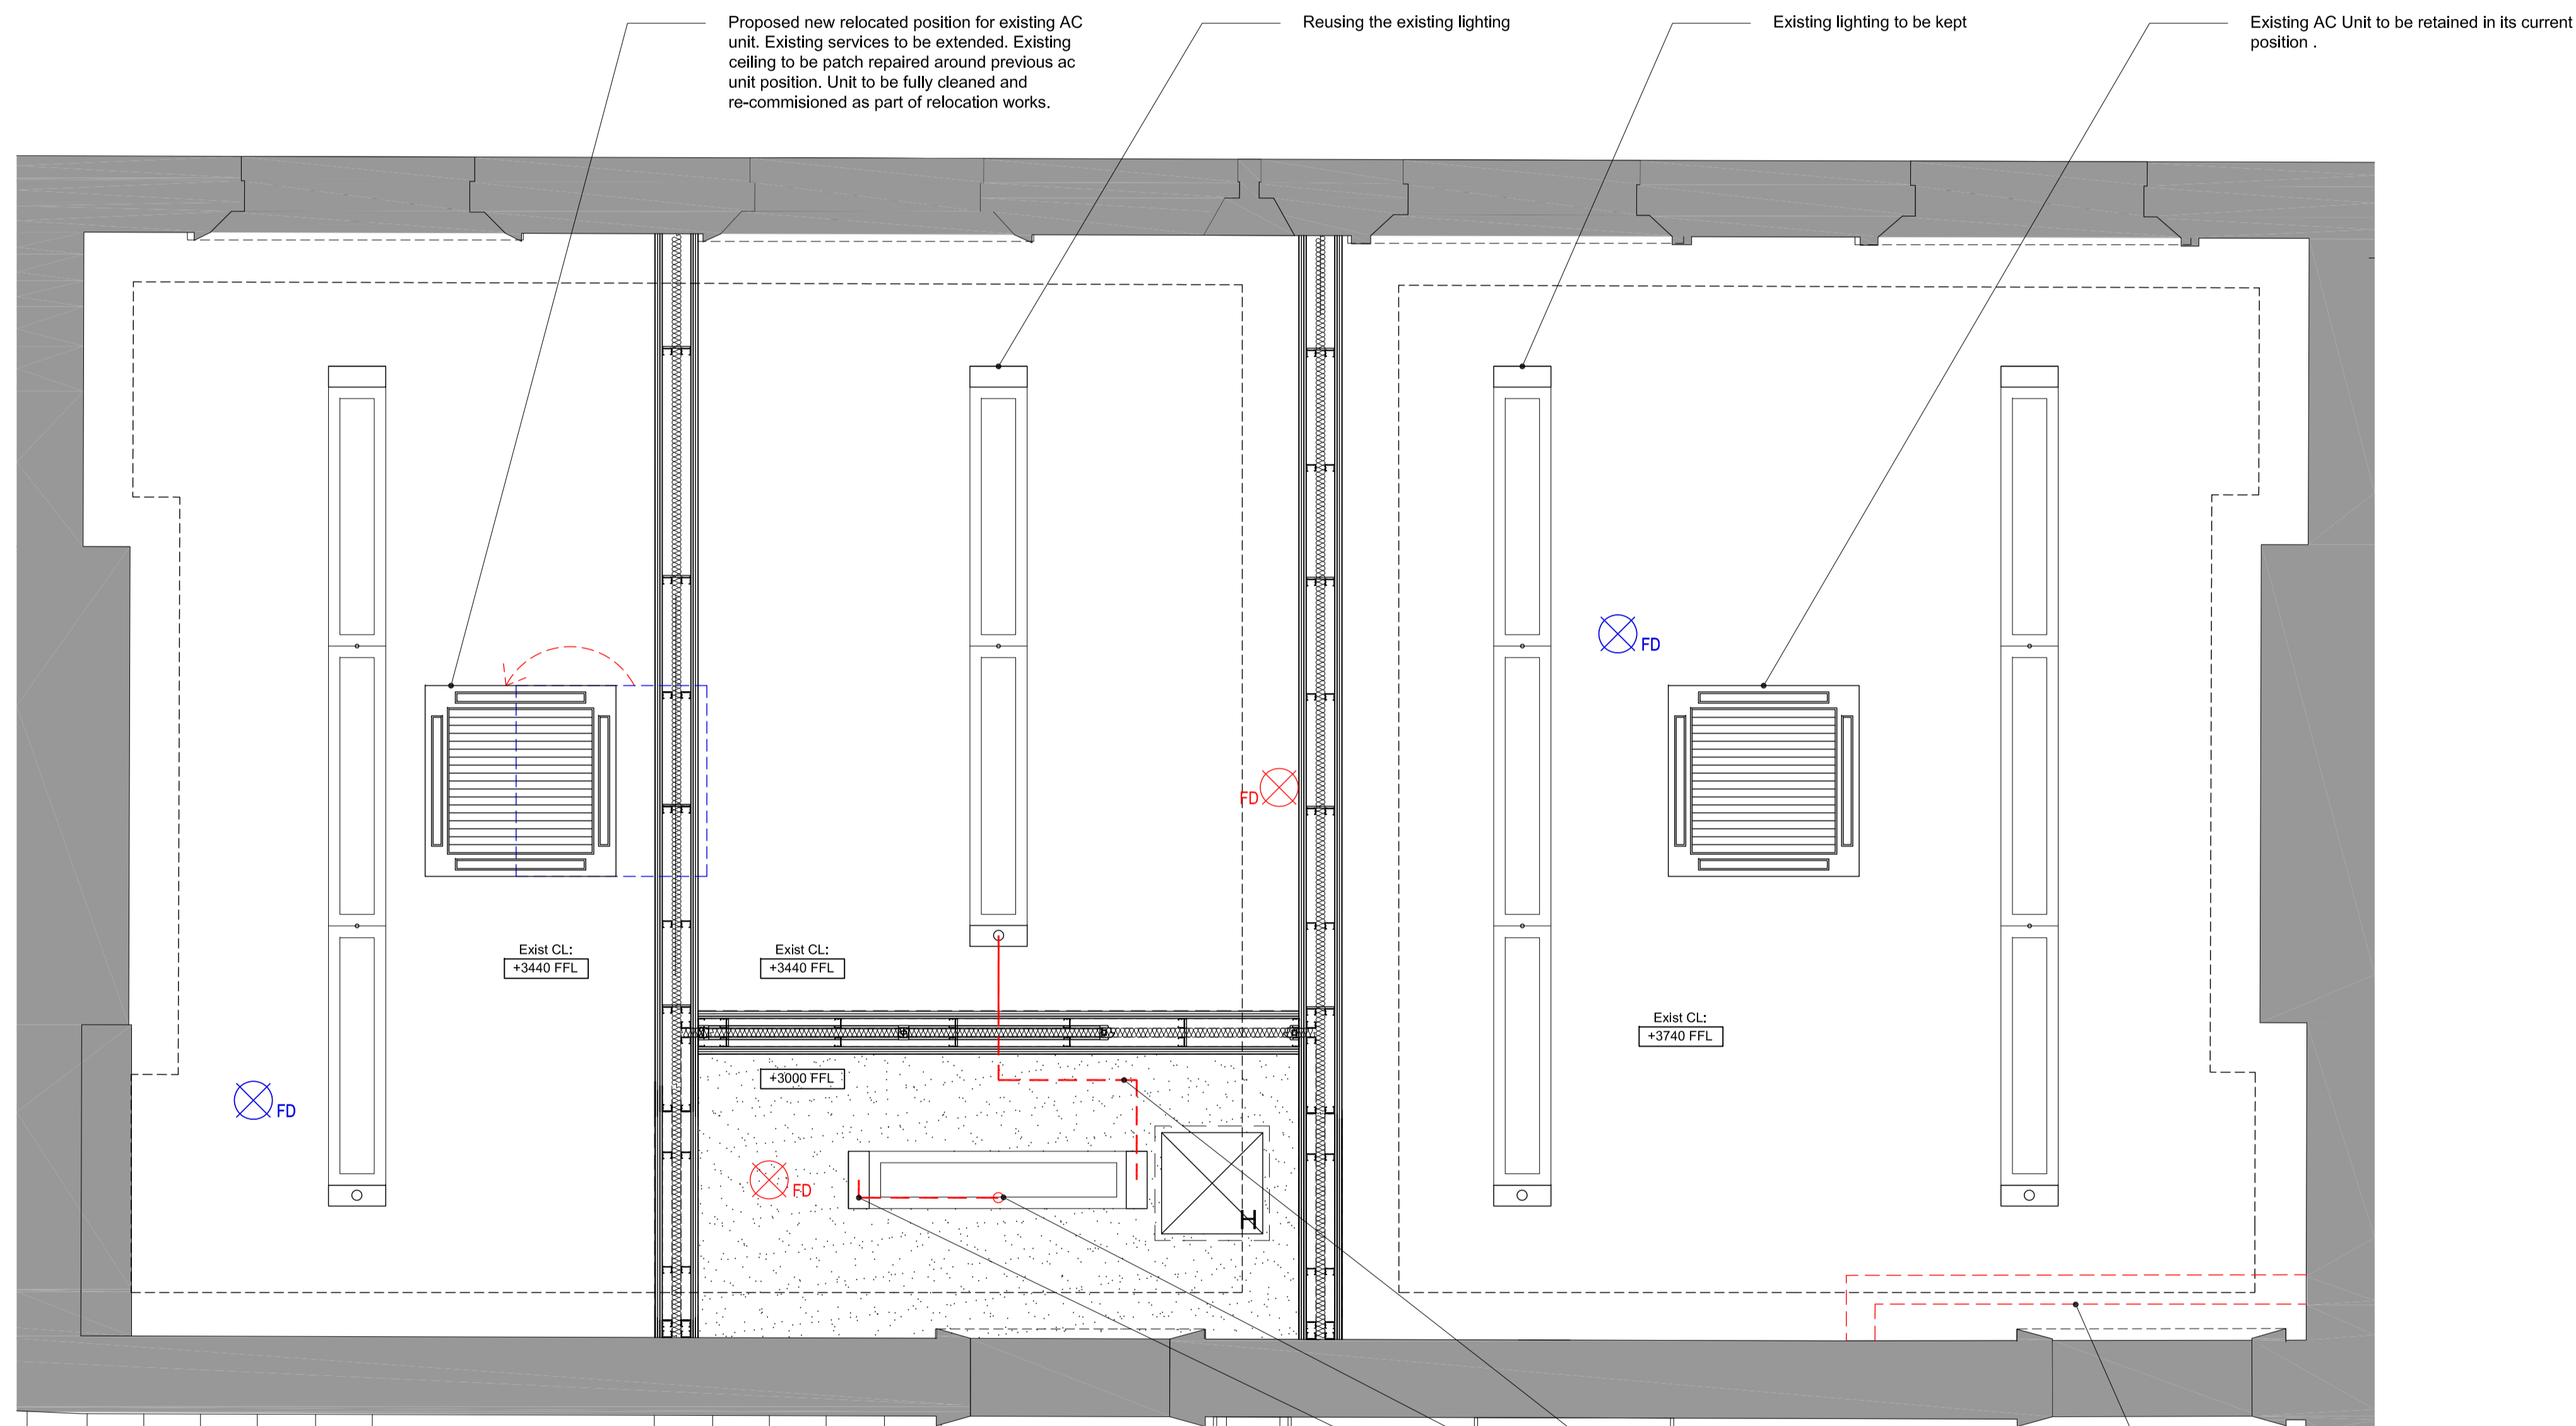

SECOND FLOOR ROOM 212 PROPOSED REFLECTED CEILING PLAN
Scale 1 : 25

New cable track between lights to be taken above new suspended ceiling.
Existing NR Building Management System connection point to be reused to connect light
New cable track to connect light to NR Building Management System to run above suspended plasterboard ceiling
Existing plasterboard partition wall to be removed. Allow for making good to existing heritage ceiling following removal of partition wall.

DO NOT SCALE. Use figured dimensions only. Contractor to check all dimensions before commencement of works. This drawing is copyright. This data to be used as well file only - not as live data. This drawing must only be used for the purpose for which it is supplied.

CEILING FINISHES KEY	
	CEILING TYPE 1 Existing Ceiling and heritage features to be retained and protected during works
	CEILING TYPE 2 Proposed new Gyproc CasaLine MF Suspended Plasterboard Ceiling 60 min. Fire Rated
OTHER	
	Existing Floor Power and Data Box- RETAINED
	Existing Floor Power and Data Box- RELOCATED
	CEILING ACCESS HATCH Proposed 600x600mm beaded frame ceiling access hatch
	Existing AC unit

NOTES:
Western range existing plans based on PDF drawings provided by VTEC. All stated areas are taken from Accommodation schedule provided by VTEC.

no.	date	by	revision details	Ckd	App
A	13/07/17	CD	FOR LISTED BUILDING CONSENT	AF	RS
/	22/02/17	MP	FOR LISTED BUILDING CONSENT	AF	RS

STRALA architects
Studio 103
The Courtyard Royal Mills
Ancoats Manchester M4 5BA
Tel: 0161 236 5866
Fax: 0161 236 5884
E: office@strzarch.co.uk

client

NETWORK RAIL TECHNICAL APPROVAL
AUTHORISED FOR ISSUE:
DESIGNER.....
CHECKER.....
AUTHORISER (CRE).....
DATE.....

APPROVED FOR FORM (NOT APPLICABLE)
CEM.....
DATE.....

project
LONDON KING'S CROSS TRAIN STATION
ACCOMMODATION PLANS

drawing status
FOR LISTED BUILDING CONSENT

drawing title
WESTERN RANGE
SECOND FLOOR ROOM 212
PROPOSED
REFLECTED CEILING PLAN

drawn by	date	checked by	date
CD	12/07/17	AF	13/07/17
CRE Approved by	date	CEM Reviewed by	date
RS	13/07/17		
Network Rail dwg no.	revision no.	sht no.	
	A	1 of 1	
consultant dwg no.	scale	sht size	
2525-510	1:25	A1	