

H.M. LAND REGISTRY

TITLE NUMBER


LN 68882


ORDNANCE SURVEY PLAN REFERENCE	COUNTY	SHEET	NATIONAL GRID	SECTION
	GREATER LONDON		TQ 2485	L

Scale: 1/1250

© Crown copyright 1971

Old Reference LN 11 97 A
11 97 Z

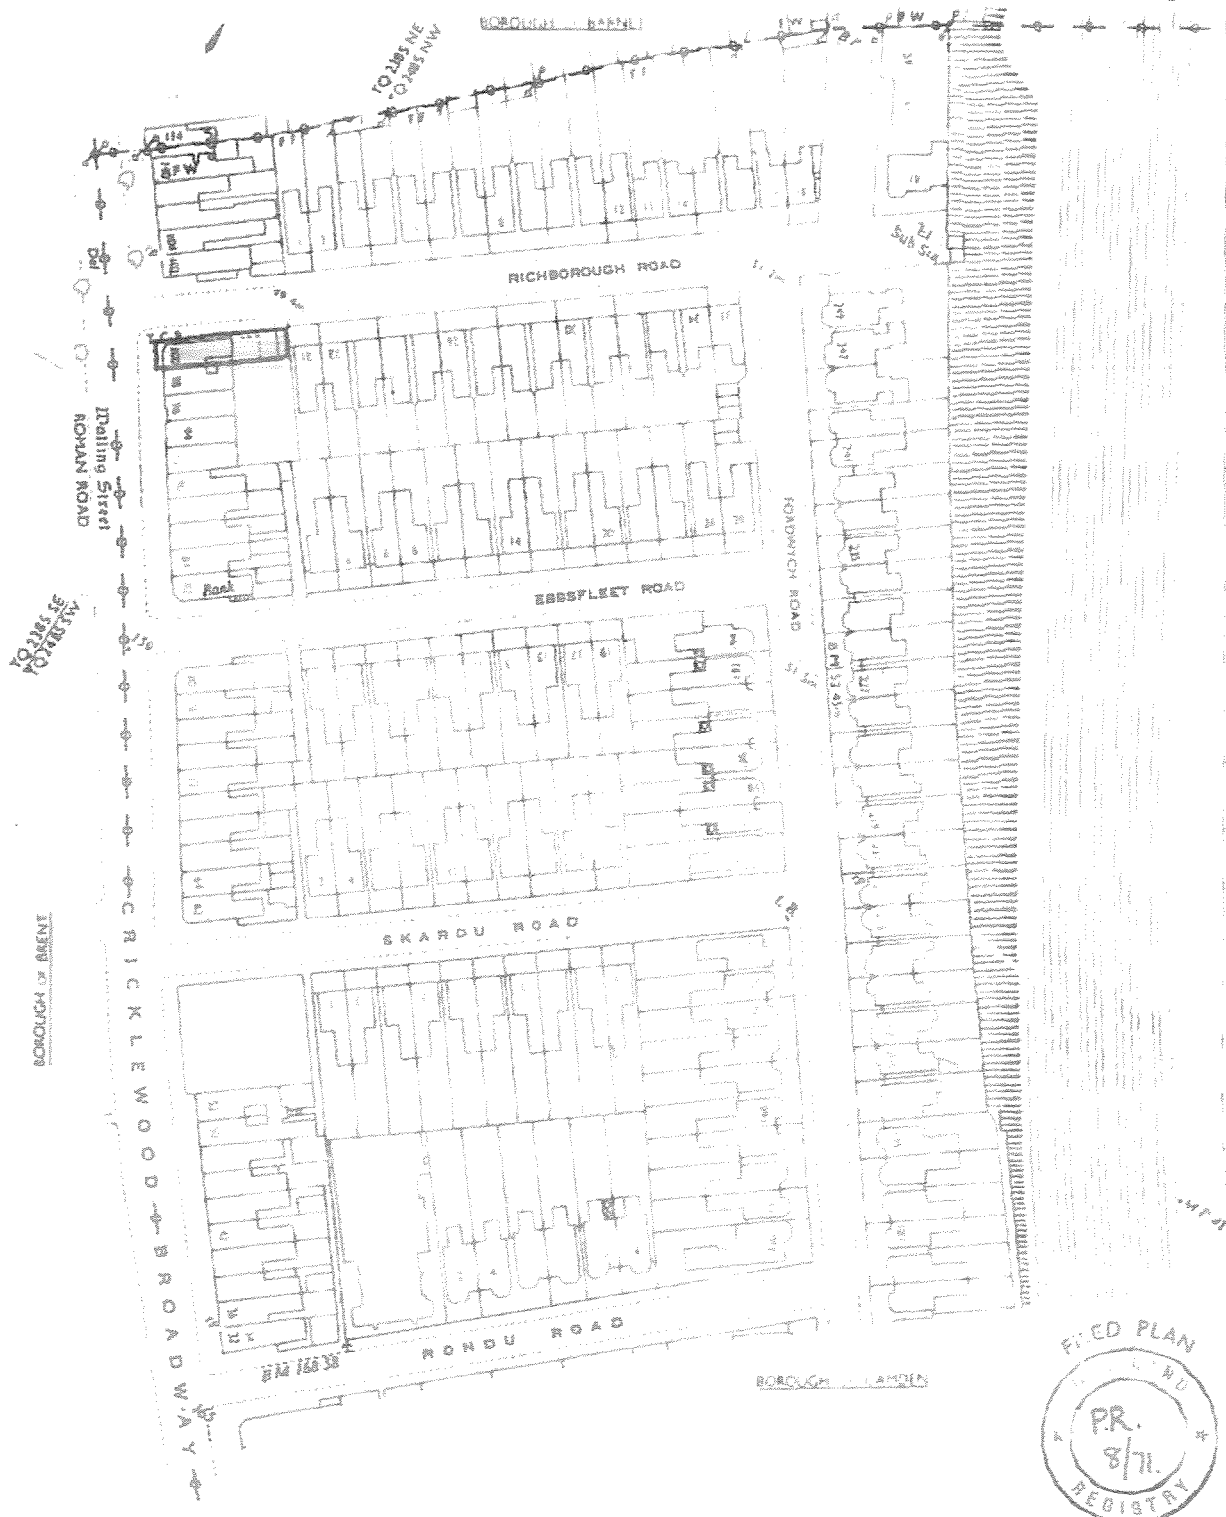

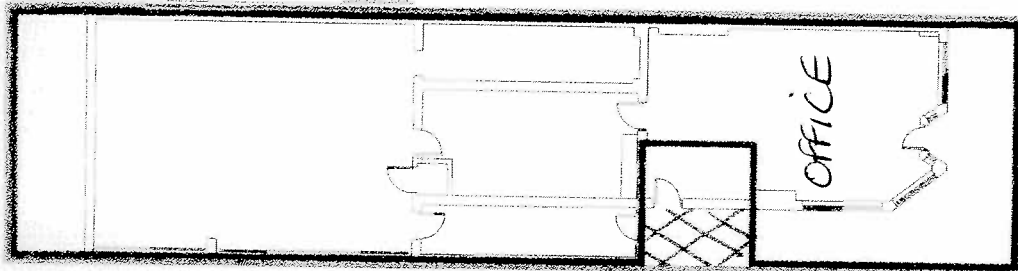

Ground Floor Plan 1:200



Site Location Plan 1:1250

Sh. Cudde

ADDRESS 100 Crickewood, Broadway, London, NW2 3EL	
PROJECT Land Registry Plan	
PAPER SIZE A4	
APPROXIMATE G.I.A 171.6 SQ M / 1847 SQ FT	
General note This drawing must not be photocopied, scaled or reproduced otherwise as its accuracy can not be guaranteed. This drawing should not be used in any circumstances for any structural calculation or building construction / demolition work.	
Land Registry This drawing has been created in accordance with the Land Registry Practice Guide 40.	
☐ = LOCATION OF BUILDING ☐ = EXTENT OF DEMISED PREMISES ☐ = EXTEND OF TITLE	
Drawn by Cube Property Marketing Ltd Web : www.cubepm.com Email : sales@cubepm.com Tel : 07962060930	