scale 1:100 @ A3


date 22.11.15



LOWER GROUND FLOOR PLAN AS EXISTING

Drawing no. Job no.1645 O1 B

All dimensions to be checked on site and any discrepancies to be reported to the Architect prior to the commencement of work. All dimensions are in millimeters unless otherwise stated. (C) This drawing is copyright.

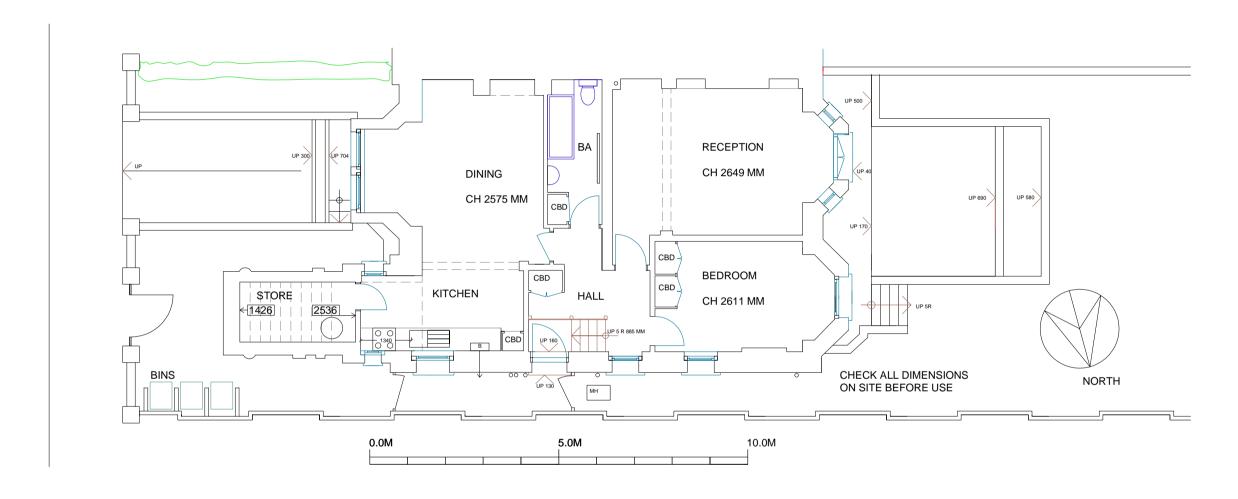

LOWER GROUND FLOOR PLAN AS EXISTING 1:100 @ A3 / 1:50 @ A1

REVISIONS

A: 28.11.15: SECOND SURVEY DIMENSIONS ADDED IN.

B: 02.08.17: TITLE CHANGED TO LOWER GROUND FLOOR PLAN