



THIS DRAWING IS TO BE READ IN
CONJUNCTION WITH RBD DRAWING
NO. AR2287/P41

FULL PLANNING APPLICATION


AUGUST 2017

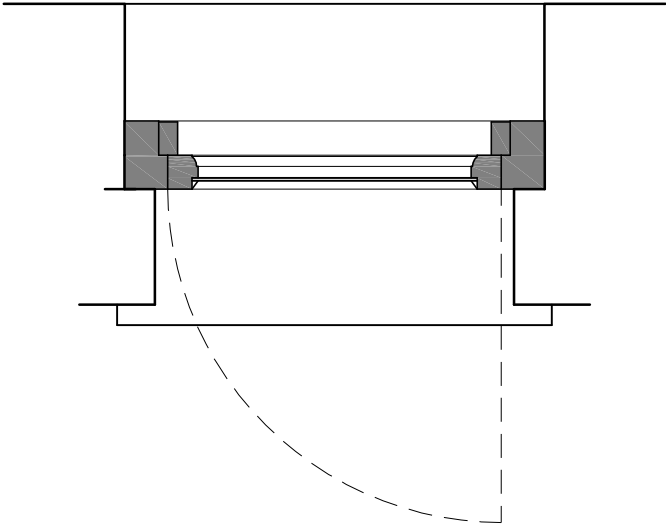

PLAN

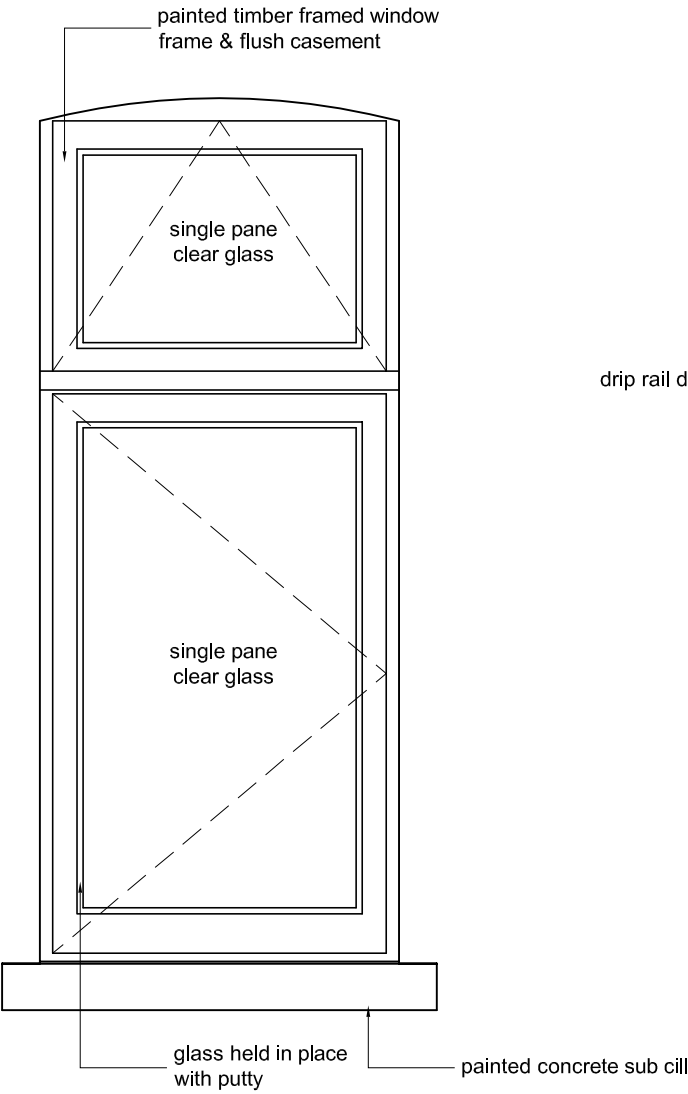


FRONT ELEVATION

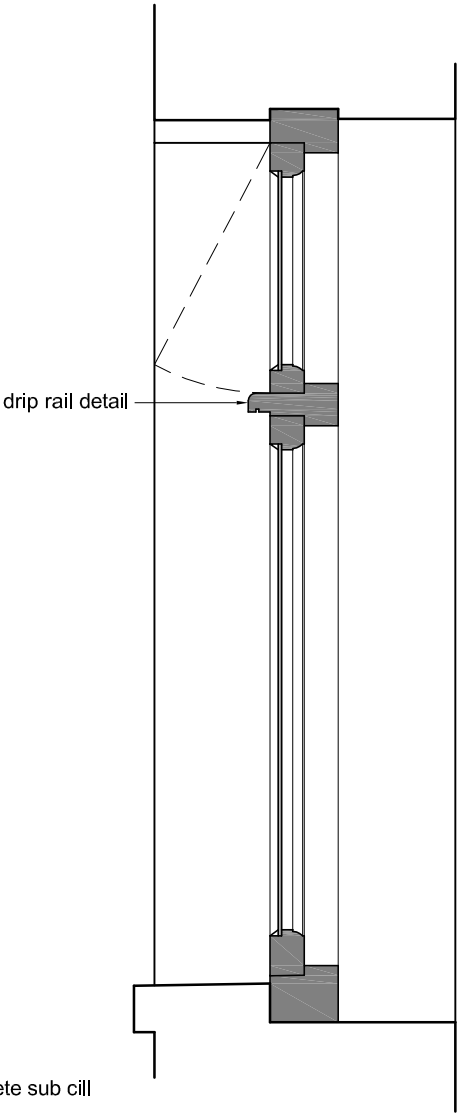

SECTION

Scale 1:10 @ A3

 

PROJECT		DRAWING TITLE		REVISION NOTES		Notes All dimensions are to be checked on site. Any discrepancies or omissions must be reported to the Architect immediately. This drawing is the property of Realisation by Design Ltd. Copyright reserved. All dimensions shown are finished dimensions unless stated otherwise.
FLAT 4, 1 WOODCHURCH RD LONDON NW6 3PL		EXISTING WINDOW DETAILS - W4 (TYPE B)		DRAWING NO. AR2287/P31		
DATE 10.01.16	DRAWN BY APW	SCALE 1:10	ASHEET	REVISION —		

ARCHITECTURE & INTERIORS

4 Montpelier Street, London SW7 1EE Web: www.rddesign.com
Tel: +44 (0)207 193 7245 Email: office@rddesign.com