
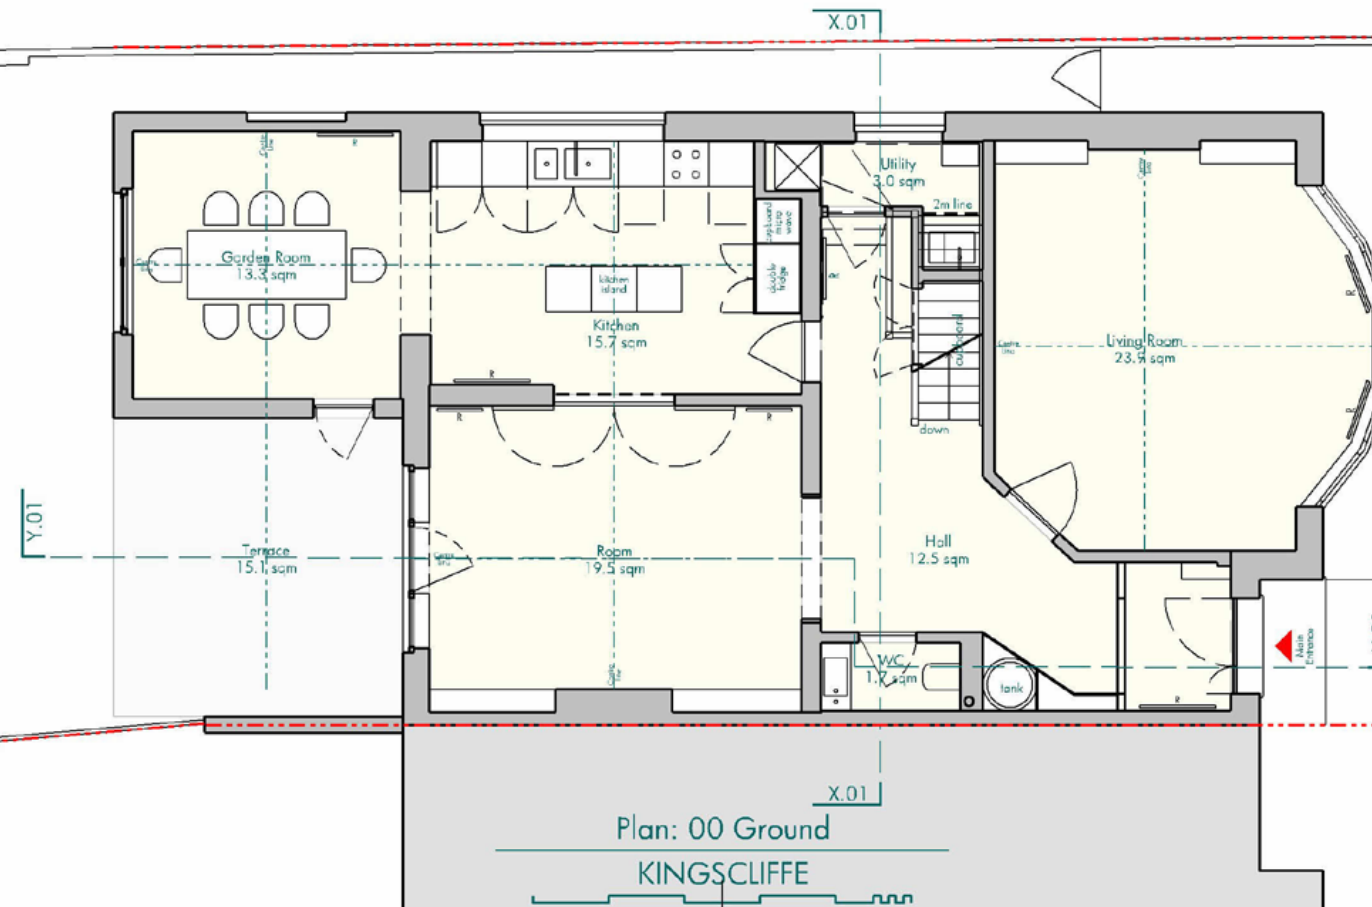


DRAWINGS: EXISTING 1:100

Drg. "Ex-100-P.00-01": Existing - Plan 00 & 01

1:100 @ A3

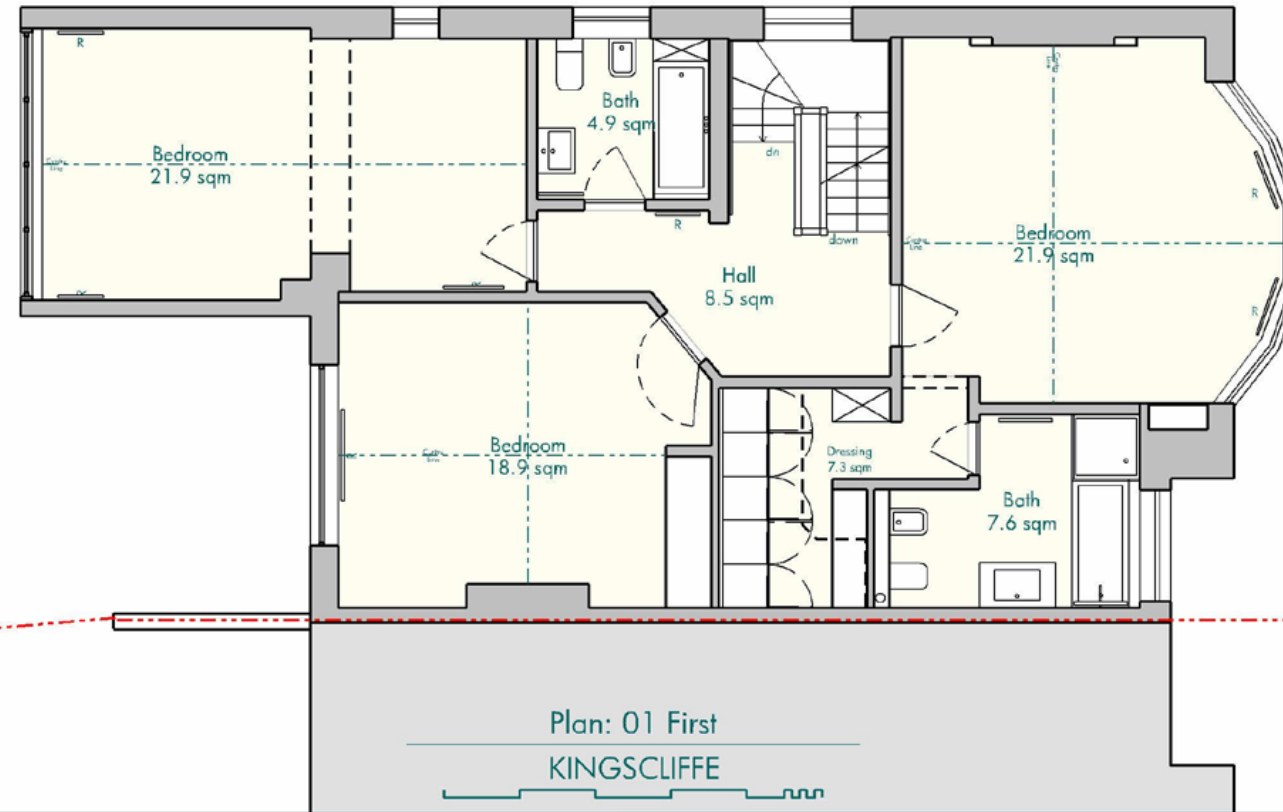

DRAWING NOTES

COPYRIGHT: Drawings and design remains the property of AZHAR ARCHITECTURE and may not be reproduced in any way without prior consent.

01. PRINTING: If this drawing has been received electronically, it is the recipient's responsibility to print the document to the correct scale.

02. DO NOT SCALE: Do not scale from the drawing or the computer digital data. Only figured dimensions to be used.

03. DIMENSIONS: All Dimensions shown indicatively (Subject to Site Survey). All dimensions to be checked on site prior to construction.

DIMENSIONS - METRIC: all dimensions are in millimetres unless stated otherwise.

DIMENSIONS - VERIFICATION: Contractors, Subcontractors & Suppliers, must verify all dimensions on site prior to commencing work or preparing any shop drawings.

04. ERRORS / OMISSIONS, DISCREPANCIES: Any discrepancies must be reported to AZHAR ARCHITECTURE. Contractor to report all errors, omissions and discrepancies.

05. RELEVANT DRGS. SPECS. SCHEDULES: All Architecture drawings to be read in conjunction with all relevant specifications, Structural and Service Engineer's drgs. All drawings to be read in conjunction with all schedules, including: Door, Window, Finishes.

06. COMPLIANCE - BUILDING REGULATIONS: All works are to be undertaken in accordance with the Building Regulations, and the latest British Standards.

07. AUTHORITIES: All materials, components and workmanship to comply with the relevant Codes of Practice and appropriate manufacturers recommendations.

08. DRAINAGE - EXISTING: all existing drainage is assumed & is to be confirmed by contractor to satisfaction of la prior to commencement of works.

09. DRAINAGE - NEW: New drainage connections to satisfaction of building inspector.

10. RAIN WATER GULLYS: relocated new rain water gully's to connect into existing weirs.

11. STRUCTURE, UNITS / FOUNDATIONS: any existing lintels or foundations will be exposed for inspection on site and either replaced or strengthened where appropriate.

PLANNING NOTES
Design will be developed after Planning, including Detail Design and Structural design, some aspects of the design may alter.



LEGEND

B - Boiler
BF - Boiler Flue
PSV - Positive Stack Vent
EM - Electric Motor
EV - Extract Vented Duct
GM - Gas Meter
LC - Linen Cupboard
RWP - Rain Water Pipe
ST - Store
SVP - Soil Vent Pipe
SD - Smoke Detector
WDP - Windpool

Revision	Date	Drawn	Checked	App'd
AZHAR ARCHITECTURE 70 Gainsford Street, Tower Bridge, London SE1 2NB tel: +44 207 357 8703 www.AzharArchitecture.com Kingscliffe, Antrim Road, London NW3 4XS				
Mr. J. Segal KINGSLIFFE				
Copyright: All rights reserved. No part of this document may be reproduced, stored in a retrieval system, or transmitted in any form or by any means, electronic, mechanical, photocopying, recording or otherwise without the prior permission of the copyright owner, AZHAR ARCHITECTURE.				
Preliminary - For Discussion PRE-PLANNING DRAWINGS				
ARCHITECTURE General Layout Plans Ground & First EXISTING				
Drawn by	AZ	Date	2017 July	Scale
Drawn by	AZ	Date	AnRo	Scale
Drawn by	AZ	Date	2017 July	Scale
Drawn by	AZ	Date	AnRo	Scale

Drg. "Ex-100-P.R02-03": Existing - Plan 02 Loft , 03 Attic

1:100 @ A3

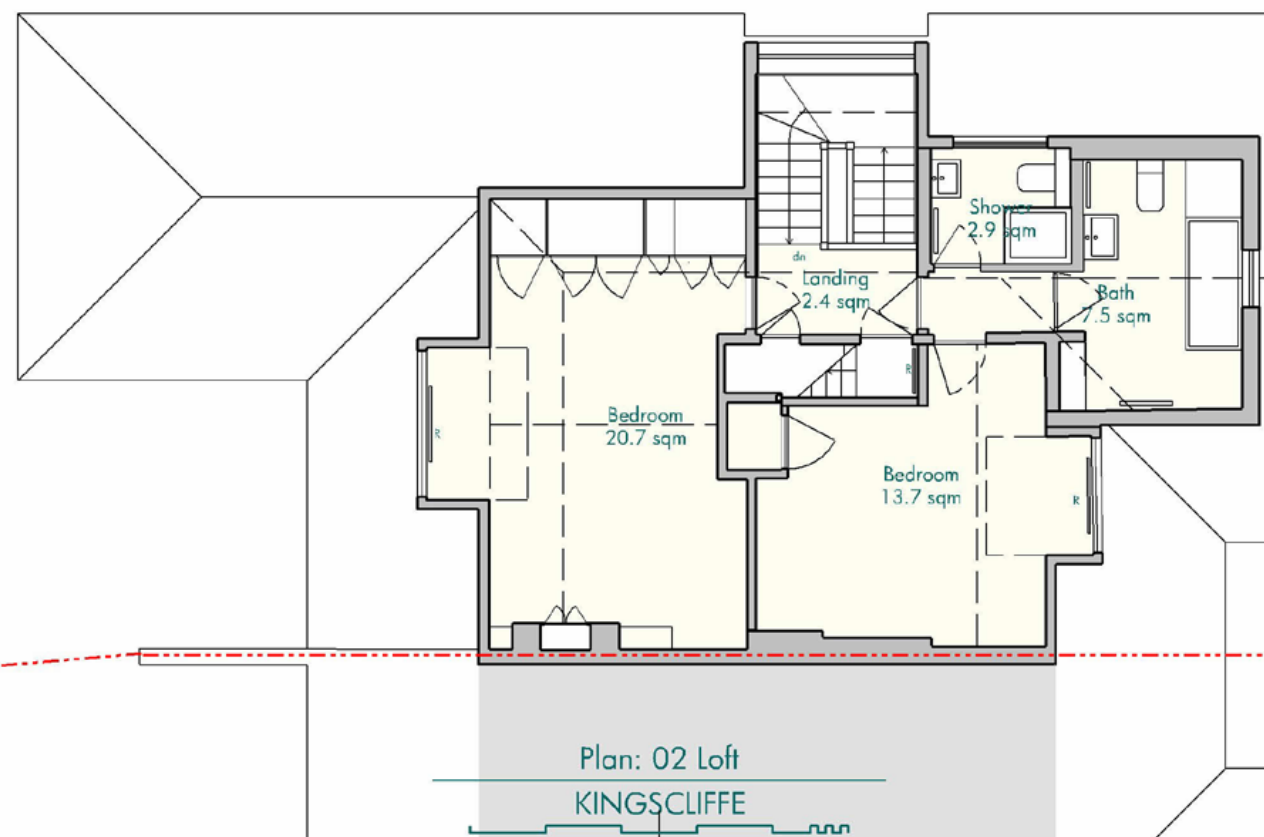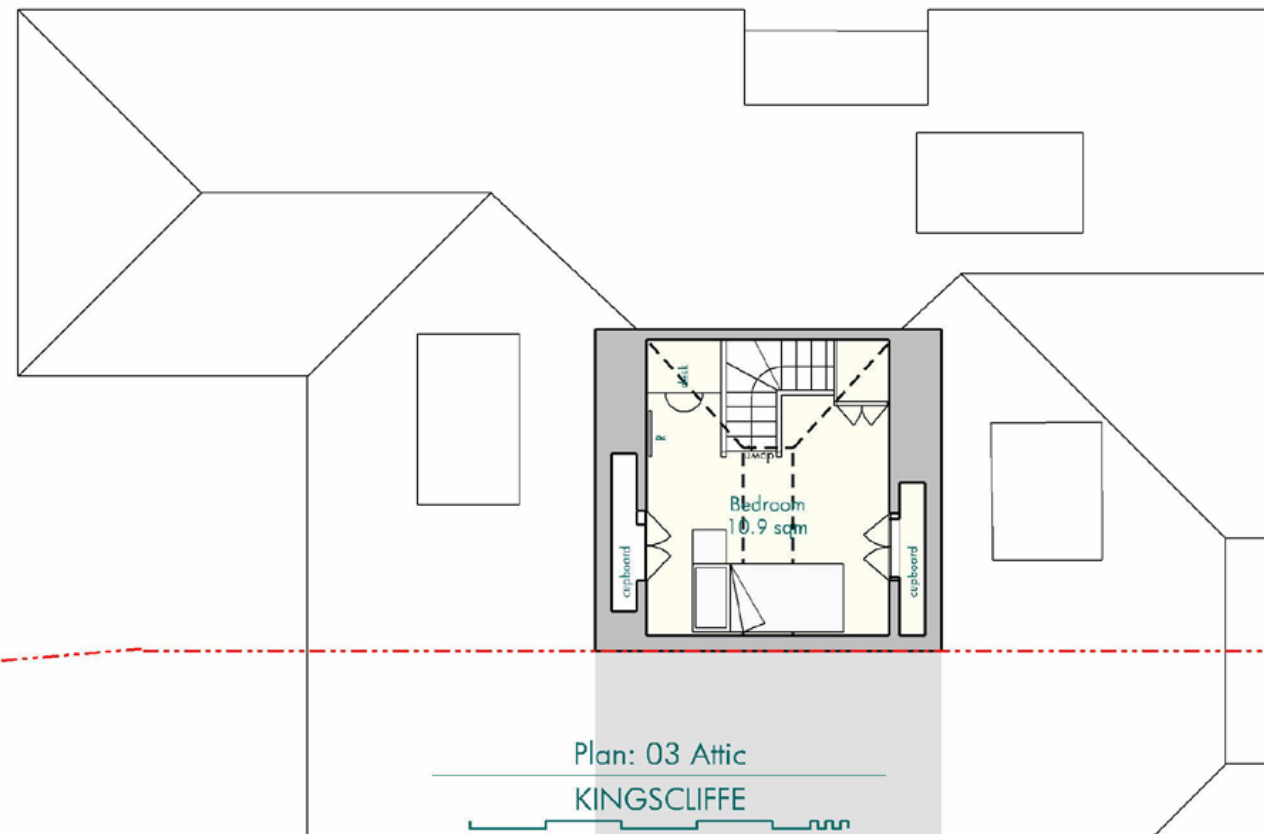

DRAWING NOTES

COPYRIGHT: Drawings and design remains the property of AZHAR ARCHITECTURE and may not be reproduced in any way without prior consent.

01. PRINTING: If this drawing has been received electronically, it is the recipient's responsibility to print the document to the correct scale.

02. DO NOT SCALE: Do not scale from the drawing or the computer digital data. Only figured dimensions to be used.

03. DIMENSIONS: All Dimensions shown Indicatively (Subject to Site Survey). All dimensions to be checked on site prior to construction.

DIMENSIONS - METRIC: all dimensions are in millimetres unless stated otherwise.

DIMENSIONS - VERIFICATION: Contractors, Subcontractors & Suppliers, must verify all dimensions on site prior to commencing work or preparing any shop drawings.

Any discrepancies must be reported to AZHAR ARCHITECTURE

04. ERRORS / OMISSIONS, DISCREPANCIES: Contractor to report all errors, omissions and discrepancies.

05. RELEVANT DRGS, SPECS, SCHEDULES: All Architecture drawings to be read in conjunction with all relevant specifications, Structural and Service Engineer's drgs. All drawings to be read in conjunction with all schedules, including: Door, Window, Finishes.

06. COMPLIANCE - BUILDING REGULATIONS: All works are to be undertaken in accordance with the Building Regulations, and the latest British Standards.

All materials, components and workmanship to comply with the relevant Codes of Practice and appropriate manufacturers recommendations

07. AUTHORITIES: Authorities might request for additional items/ information to be added / revised.

08. DRAINAGE - EXISTING: all existing drainage is assumed & is to be confirmed by contractor to satisfaction of la prior to commencement of works.

DRAINAGE - NEW: New drainage connections to satisfaction of building inspector

09. RAIN WATER GULLYS: relocated new rain water gully's to connect into existing waste

10. STRUCTURE, UNITS / FOUNDATIONS: any existing lintels or foundations will be exposed for inspection on site and either replaced or strengthened where appropriate

PLANNING NOTES
Design will be developed after Planning, including Detail Design and Structural design, some aspects of the design may alter.


LEGEND

B - Boiler
BF - Boiler Flue
PSV - Pressure Stack Vent
EM - Electric Motor
EV - Extract Vented Duct
GM - Gas Meter
LC - Linen Cupboard
RWP - Rain Water Pipe
ST - Store
SVP - Soil Vent Pipe
SD - Smoke Detector
WDP - Windpool

Revision	Date	Drawn	Checked	App'd
Project: AZHAR ARCHITECTURE				
Project: 70 Gainsford Street, Tower Bridge, London SE1 2NB Tel: +44 207 357 8703 www.AzharArchitecture.com				
Name: Kingscliffe, Antrim Road, London NW3 4XS				
Client: Mr. J. Segal		Project: KINGSLIFFE		
Copyright: All rights reserved. No part of this document may be reproduced, stored in a retrieval system, or transmitted in any form or by any means, electronic, mechanical, photocopying, recording or otherwise without the prior permission of the copyright owner, AZHAR ARCHITECTURE.				
Preliminary - For Discussion				
PRE-PLANNING DRAWINGS				
Project: ARCHITECTURE		EXISTING		
General Layout Plans Second & Third				
Sheet No: AZ	Date: 2017 July	Scale: 1:100@A3 1:50@A1	Project: AZ	
Sheet No: AZ	Project: AnRo	Scale: -	Project: 01	

Drg "Ex-100-P.04": Existing - Plan 04 Roof

1:100 @ A3

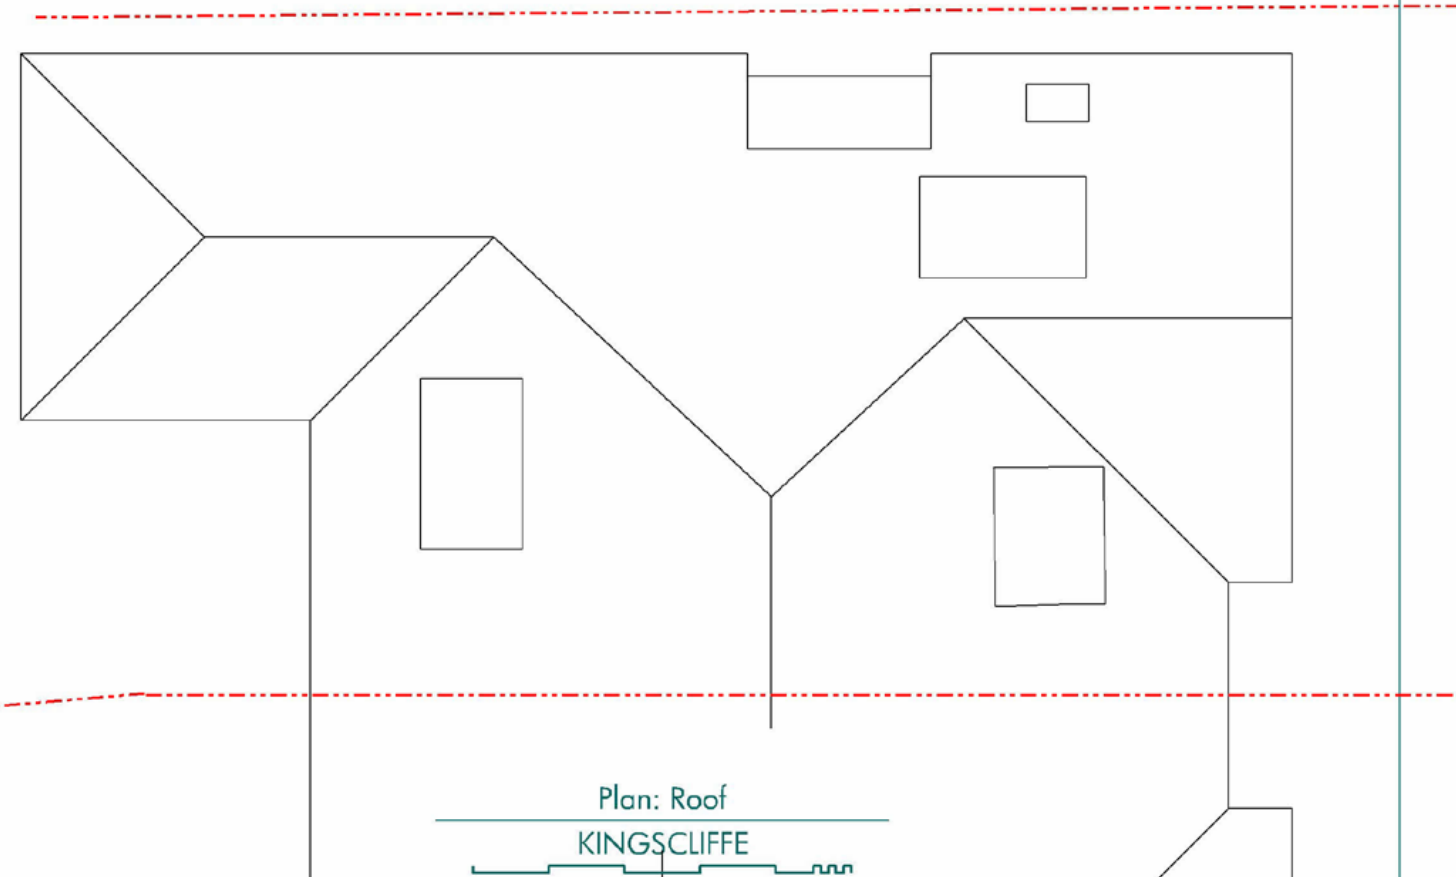

Plan: Roof
KINGSLIFFE

DRAWING NOTES

COPYRIGHT: Drawings and design remains the property of AZHAR ARCHITECTURE and may not be reproduced in any way without prior consent.

01. PRINTING: If this drawing has been received electronically, it is the recipient's responsibility to print the document to the correct scale.

02. DO NOT SCALE: Do not scale from the drawing or the computer digital data. Only figured dimensions to be used.

03. DIMENSIONS: All Dimensions shown indicatively (Subject to Site Survey). All dimensions to be checked on site prior to construction.

DIMENSIONS - METRIC: all dimensions are in millimetres unless stated otherwise.

DIMENSIONS - VERIFICATION: Contractors, Subcontractors & Suppliers, must verify all dimensions on site prior to commencing work or preparing any shop drawings.

Any discrepancies must be reported to AZHAR ARCHITECTURE

04. ERRORS / OMISSIONS, DISCREPANCIES: Contractor to report all errors, omissions and discrepancies.

05. RELEVANT DRGS, SPECS, SCHEDULES: All Architecture drawings to be read in conjunction with all relevant specifications, Structural and Service Engineer's drgs. All drawings to be read in conjunction with all schedules, including: Door, Window, Finishes.

06. COMPLIANCE - BUILDING REGULATIONS: All works are to be undertaken in accordance with the Building Regulations, and the latest British Standards.

All materials, components and workmanship to comply with the relevant Codes of Practice and appropriate manufacturers recommendations

07. AUTHORITIES: Authorities might request for additional items/ information to be added / revised.

08. DRAINAGE - EXISTING: all existing drainage is assumed & is to be confirmed by contractor to satisfaction of la prior to commencement of works.

DRAINAGE - NEW: New drainage connections to satisfaction of building inspector

09. RAIN WATER GULLYS: relocated new rain water gully's to connect into existing weirs

10. STRUCTURE, UNITS / FOUNDATIONS: any existing lintels or foundations will be exposed for inspection on site and either replaced or strengthened where appropriate

PLANNING NOTES
Design will be developed after Planning, including Detail Design and Structural design, some aspects of the design may alter.

LEGEND

B - Boiler
BF - Boiler Flue
PSV - Pressure Safety Valve
EM - Electric Motor
EV - Extract Vented Duct
GM - Gas Meter
LC - Linen Cupboard
RWP - Rain Water Pipe
ST - Store
SVP - Soil Vent Pipe
SD - Smoke Detector
WDP - Windpool


Return	Date		Drawn	Checked	App'd
AZHAR ARCHITECTURE					
70 Gainsford Street, Tower Bridge, London SE1 2NB tel: +44 207 357 8703 www.AzharArchitecture.com					
Kingscliffe, Antrim Road, London NW3 4XS					
Mr. J. Segal			KINGSLIFFE		
Copyright: All rights reserved. No part of this document may be reproduced, stored in a retrieval system, or transmitted in any form or by any means, electronic, mechanical, photocopying, recording or otherwise without the prior permission of the copyright owner, AZHAR ARCHITECTURE					
Preliminary - For Discussion					
PRE-PLANNING DRAWINGS					
ARCHITECTURE			EXISTING		
General Layout Plans Second & Third					
Client	AZ	Date	2017 July	Scale	1:100@A3 1:50@A1
Drawn	AZ	Checked	AnRo	App'd	AZ

Drg. "Ex-100-S.Y1-X1": Existing - Sections Y1 & X1

1:100 @ A3



Section Y.01
Long

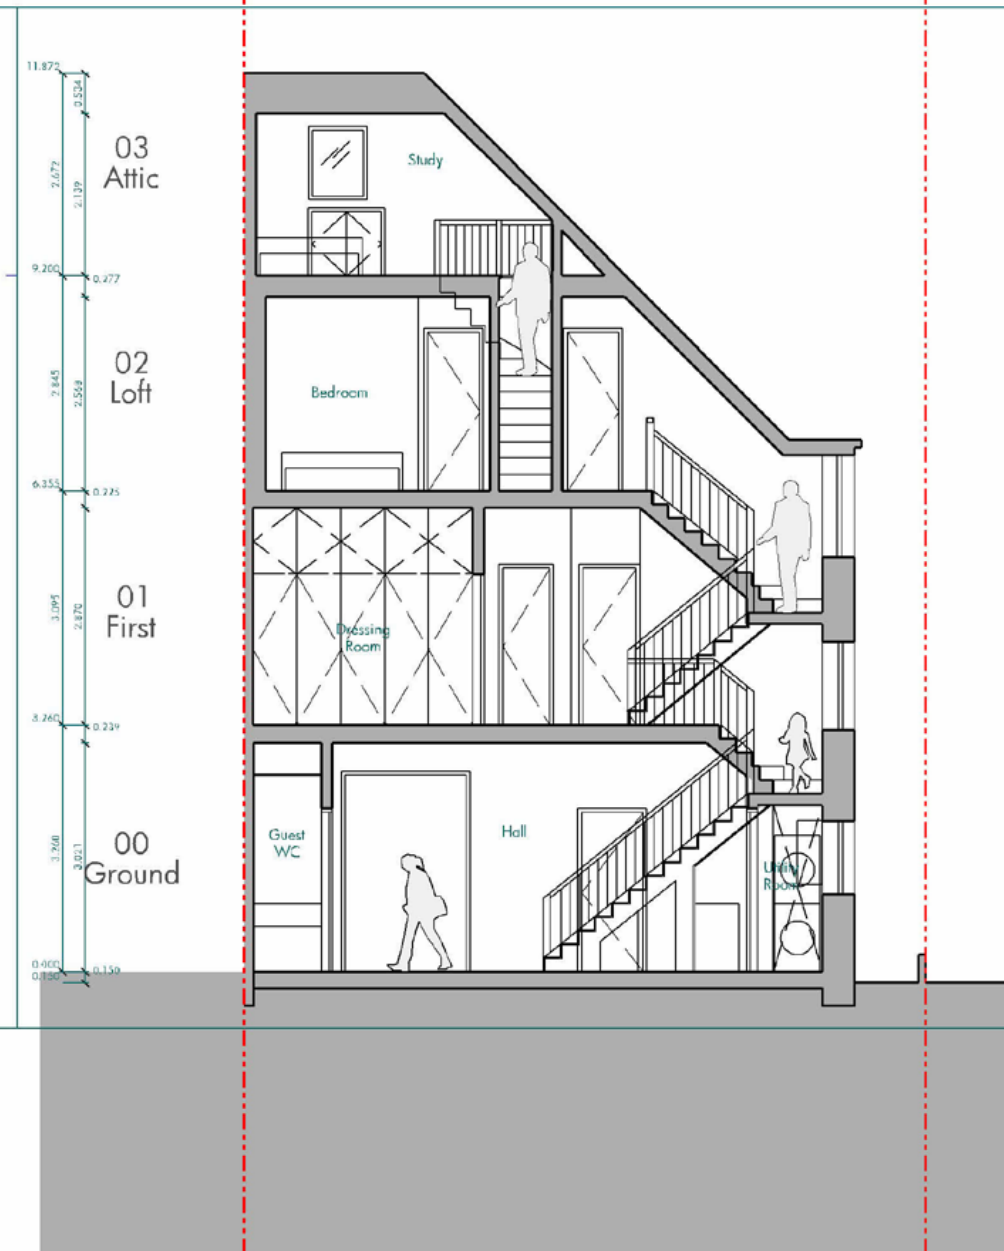

Section X.01
Cross

Sections: AA-Long & BB-Cross
KINGSLIFFE

KINGSLIFFE

DRAWING NOTES

COPYRIGHT: Drawings and design remains the property of AZHAR ARCHITECTURE and may not be reproduced in any way without prior consent.

01. PRINTING: If this drawing has been received electronically, it is the recipient's responsibility to print the document to the correct scale.

02. DO NOT SCALE: Do not scale from the drawing or the computer digital data. Only figured dimensions are to be used.

03. DIMENSIONS: All Dimensions shown indicatively (Subject to Site Survey). All dimensions to be checked on site prior to construction.

DIMENSIONS - METRIC: all dimensions are in millimetres unless stated otherwise.

DIMENSIONS - VERIFICATION: Contractors, Subcontractors & Suppliers, must verify all dimensions on site prior to commencing work or preparing any shop drawings.

Any discrepancies must be reported to AZHAR ARCHITECTURE

04. ERRORS / OMISSIONS, DISCREPANCIES: Contractor to report all errors, omissions and discrepancies.

05. RELEVANT DRGS. SPECS. SCHEDULES: All Architecture drawings to be read in conjunction with all relevant specifications, Structural and Service Engineer's drgs. All drawings to be read in conjunction with all schedules, including: Door, Window, Finishes.

06. COMPLIANCE - BUILDING REGULATIONS: All works are to be undertaken in accordance with the Building Regulations, and the latest British Standards.

All materials, components and workmanship to comply with the relevant Codes of Practice and appropriate manufacturers recommendations

07. AUTHORITIES: Authorities might request for additional items/ information to be added / revised.

08. DRAINAGE - EXISTING: all existing drainage is assumed & is to be confirmed by contractor to satisfaction of la prior to commencement of works.

DRAINAGE - NEW: New drainage connections to satisfaction of building inspector

09. RAIN WATER GULLYS: relocated new rain water gully's to connect into existing waste

10. STRUCTURE, UNITS / FOUNDATIONS: any existing lintels or foundations will be exposed for inspection on site and either replaced or strengthened where appropriate

PLANNING NOTES
Design will be developed after Planning, including Detail Design and Structural design, some aspects of the design may alter.

LEGEND

B - Boiler
BP - Boiler Flue
PSV - Positive Stack Vent
EM - Electric Motor
EV - Extract Vented Duct
GM - Gas Meter
LC - Linen Cupboard
RWP - Rain Water Pipe
ST - Store
SVP - Soil Vent Pipe
SD - Smoke Detector
WDP - Windpool

Revision	Date	Drawn	Checked	App'd
AZHAR ARCHITECTURE 70 Gainsford Street, Tower Bridge, London SE1 2NB Tel: +44 207 357 8703 www.AzharArchitecture.com Kingscliffe, Antrim Road, London NW3 4XS				
Drawn	Mr. J. Segal	Drawn	KINGSLIFFE	
Copyright: All rights reserved. No part of this document may be reproduced, stored in a retrieval system, or transmitted in any form or by any means, electronic, mechanical, photocopying, recording or otherwise without the prior permission of the copyright owner, AZHAR ARCHITECTURE.				
Preliminary - For Discussion PRE-PLANNING DRAWINGS				
ARCHITECTURE General Layout		EXISTING		
Checked by	AZ	Date	2017 July	Scale
Drawn by	AZ	Date	AnRo	Scale
Project	1:100@A3 1:50@A1			
Sheet	01			

Drg. "Ex-100-E.F-R": Existing - Elevation, Rear & Front

1:100 @ A3



Elevation
Rear - Garden

Elevation
Front - Street
(NB: No Change to Front Elevation)

Elevations: Front & Rear
KINGSLIFFE

KINGSLIFFE

DRAWING NOTES				
COPYRIGHT: Drawings and design remains the property of AZHAR ARCHITECTURE and may not be reproduced in any way without prior consent. 01. PRINTING: If this drawing has been received electronically, it is the recipient's responsibility to print the document to the correct scale. 02. DO NOT SCALE: Do not scale from the drawing or the computer digital data. Only figured dimensions to be used. No drawings are to be scaled and all dimensions are to be checked on site. 03. DIMENSIONS: All Dimensions shown Indicatively (Subject to Site Survey). All dimensions to be checked on site prior to construction. DIMENSIONS - METRIC: all dimensions are in millimetres unless stated otherwise. DIMENSIONS - VERIFICATION: Contractors, Subcontractors & Suppliers, must verify all dimensions on site prior to commencing work or preparing any shop drawings. Any discrepancies must be reported to AZHAR ARCHITECTURE 04. ERRORS / OMISSIONS, DISCREPANCIES: Contractor to report all errors, omissions and discrepancies. 05. RELEVANT DRGS. SPECS. SCHEDULES: All Architecture drawings to be read in conjunction with all relevant specifications, Structural and Service Engineer's drgs. All drawings to be read in conjunction with all schedules, including: Door, Window, Finishes. 06. COMPLIANCE - BUILDING REGULATIONS: All works are to be undertaken in accordance with the Building Regulations, and the latest British Standards. All materials, components and workmanship to comply with the relevant Codes of Practice and appropriate manufacturers recommendations. 07. AUTHORITIES: Authorities might request for additional items/ information to be added / revised. 08. DRAINAGE - EXISTING: all existing drainages is assumed & is to be confirmed by contractor to satisfaction of la prior to commencement of works. DRAINAGE - NEW: New drainage connections to satisfaction of building inspector. 09. RAIN WATER GULLYS: relocated new rain water gully's to connect into existing mains. 10. STRUCTURE, UNITS / FOUNDATIONS: any existing lintels or foundations will be exposed for inspection on site and either replaced or strengthened where appropriate. PLANNING NOTES Design will be developed after Planning, including Detail Design and Structural design, some aspects of the design may alter.				
LEGEND				
B - Boiler BP - Boiler Flue PSV - Pressure Stack Vent EM - Electric Motor EV - Extract Vented Duct GM - Gas Meter LC - Linen Cupboard RWP - Rain Water Pipe ST - Store SVP - Soil Vent Pipe SD - Smoke Detector WDP - Windpipe				